


PROPOSED GROUND FLOOR PLAN.  
BLOCK 'A'.

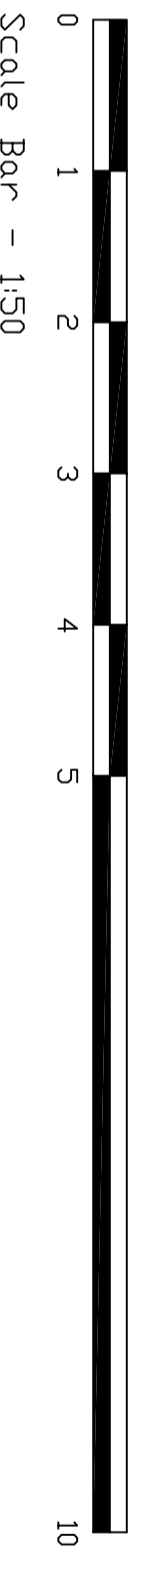


DO NOT SCALE  
THIS DRAWING IS COPYRIGHT ©

NOTES

REVISION

— D E S I G N —

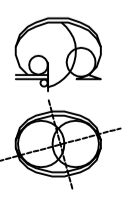

88, Loscoe—Denby Lane  
 Loscoe, Heanor  
 Derbyshire  
 DE75 7RX  
 TEL : 07771 675788  
 E-MAIL: godesignplanning@aol.com

CLIENT  
**Mr S. White**

PROJECT  
**Frog Hall  
 Furze Lane  
 Legbourne  
 Louth  
 LN11 8LR**

TITLE  
**Proposed Development  
 for 3 New Detached  
 Log Cabins to Replace  
 2 Existing Log Cabins.  
 Log Cabin Floor Plan.  
 Block A.**

DRAWN BY | G. O'Shea | A2 | CHECKED BY

SCALE | 1:50 | DATE | 11/05/21 | DWG No. | 21/022-01 | REV