




PROPOSED SIDE ELEVATION,
NORTH-WEST FACING.

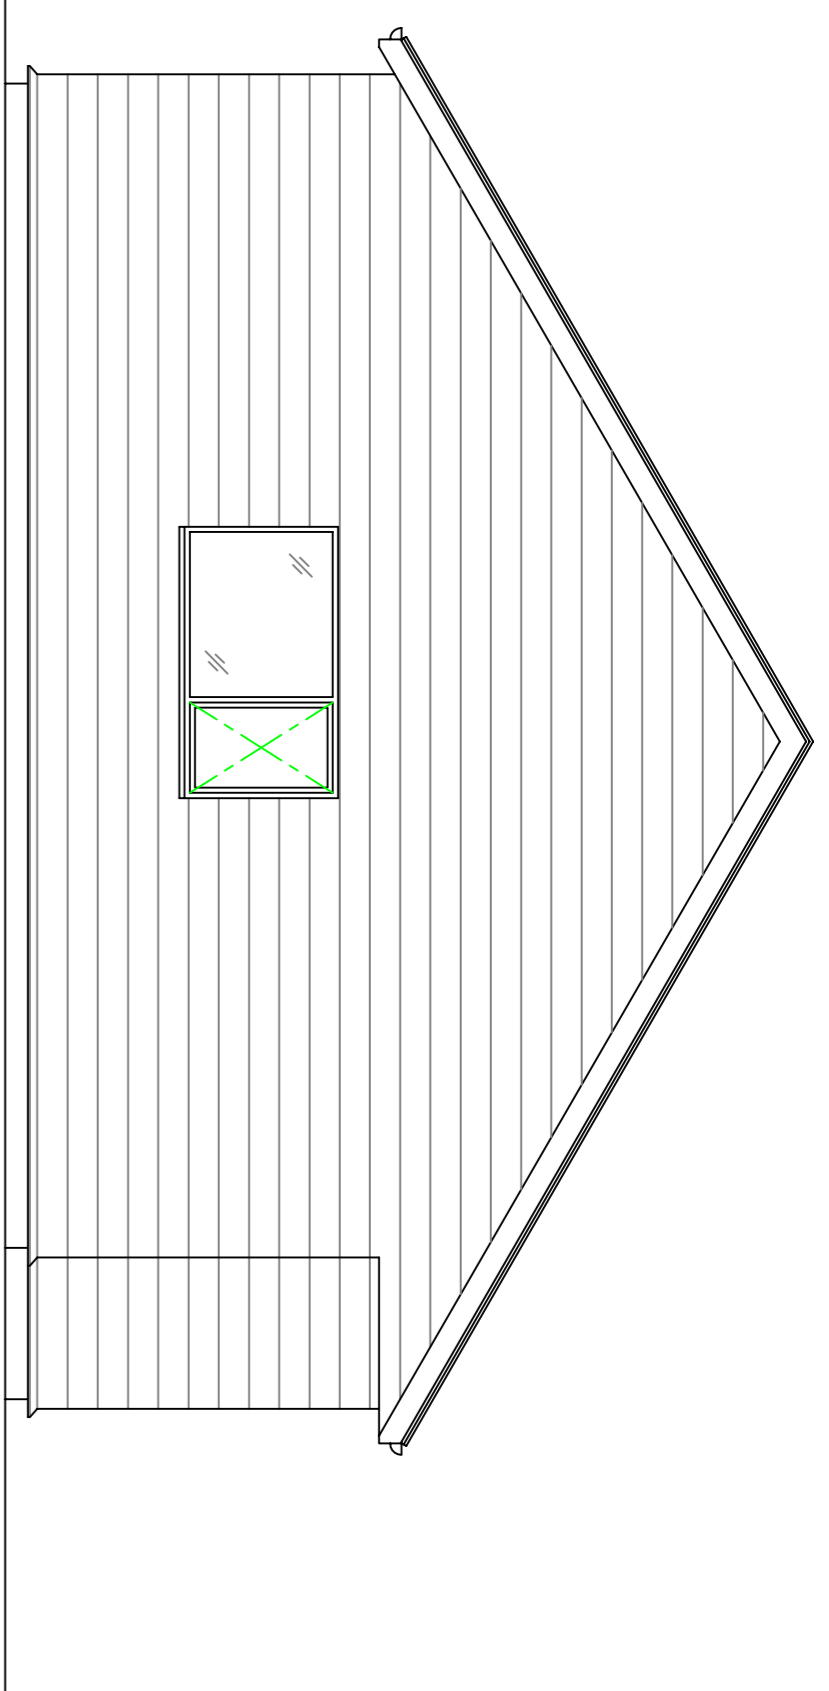


PROPOSED FRONT ELEVATION,
SOUTH-WEST FACING.

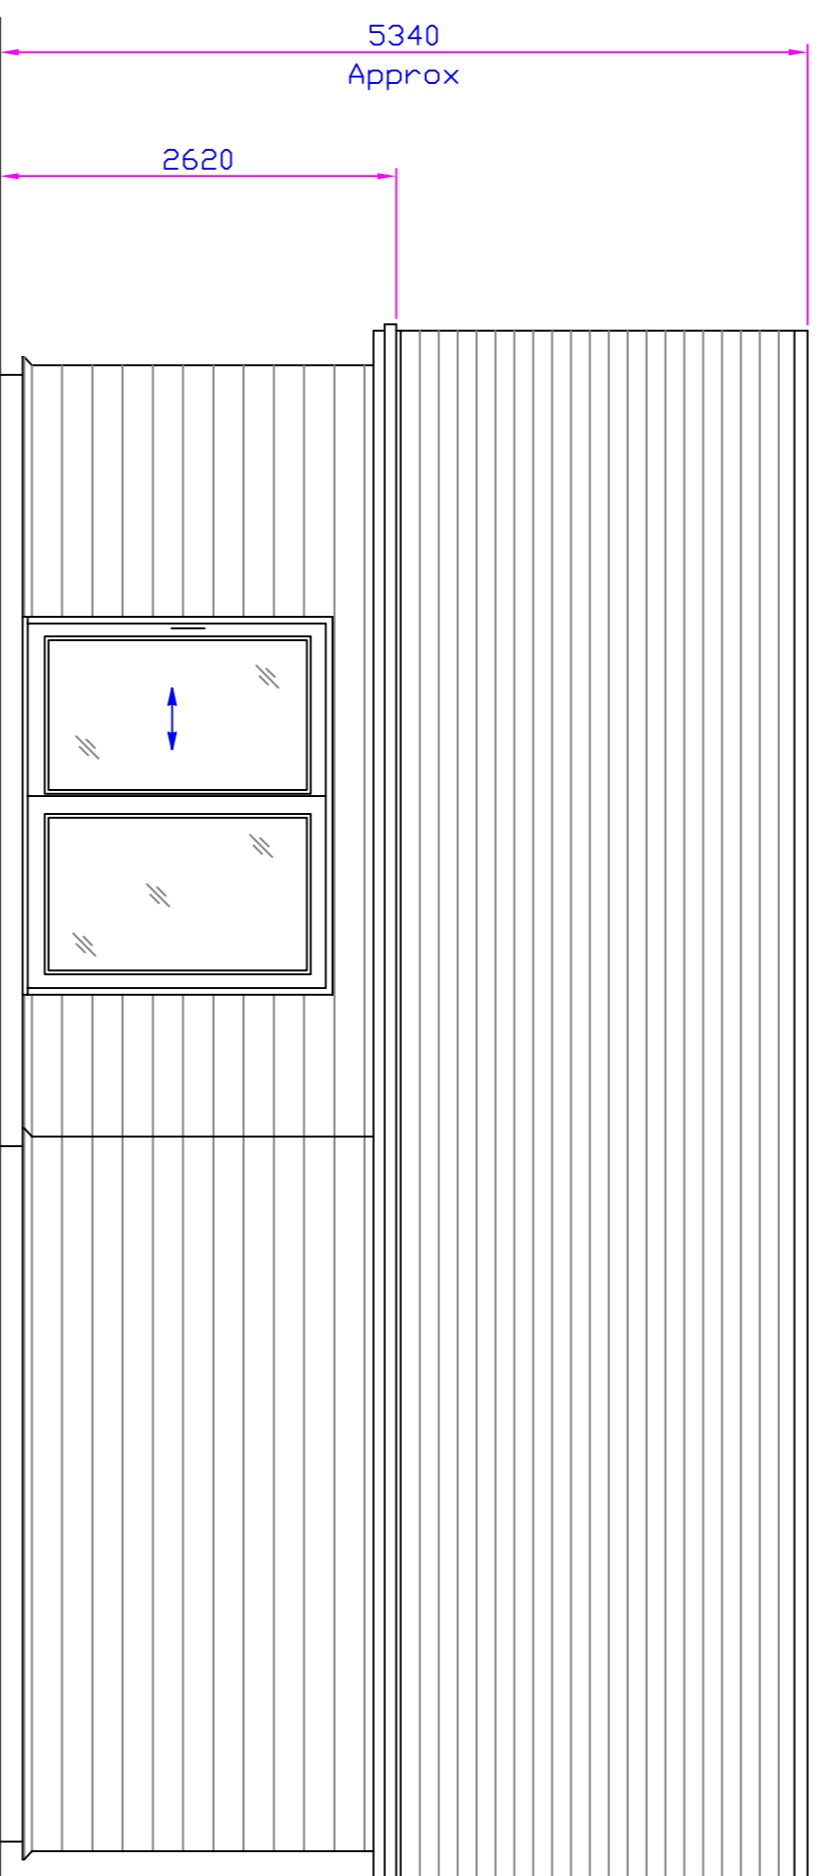


PROPOSED SIDE ELEVATION,
SOUTH-EAST FACING.

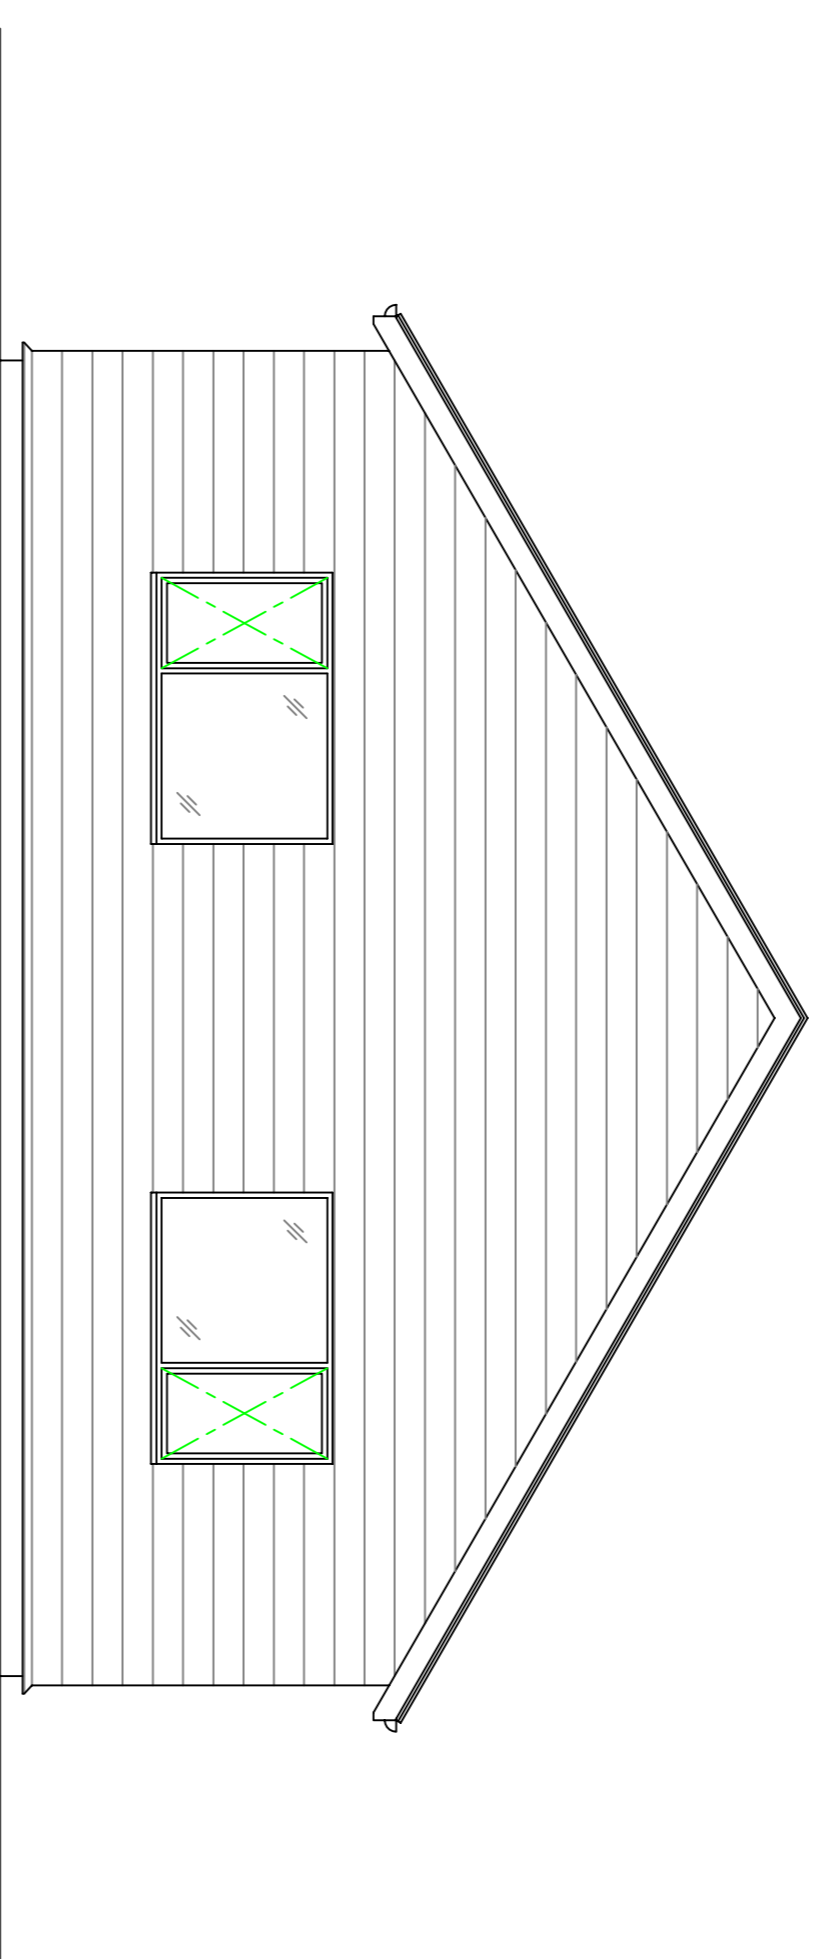

PROPOSED REAR ELEVATION,
NORTH-EAST FACING.

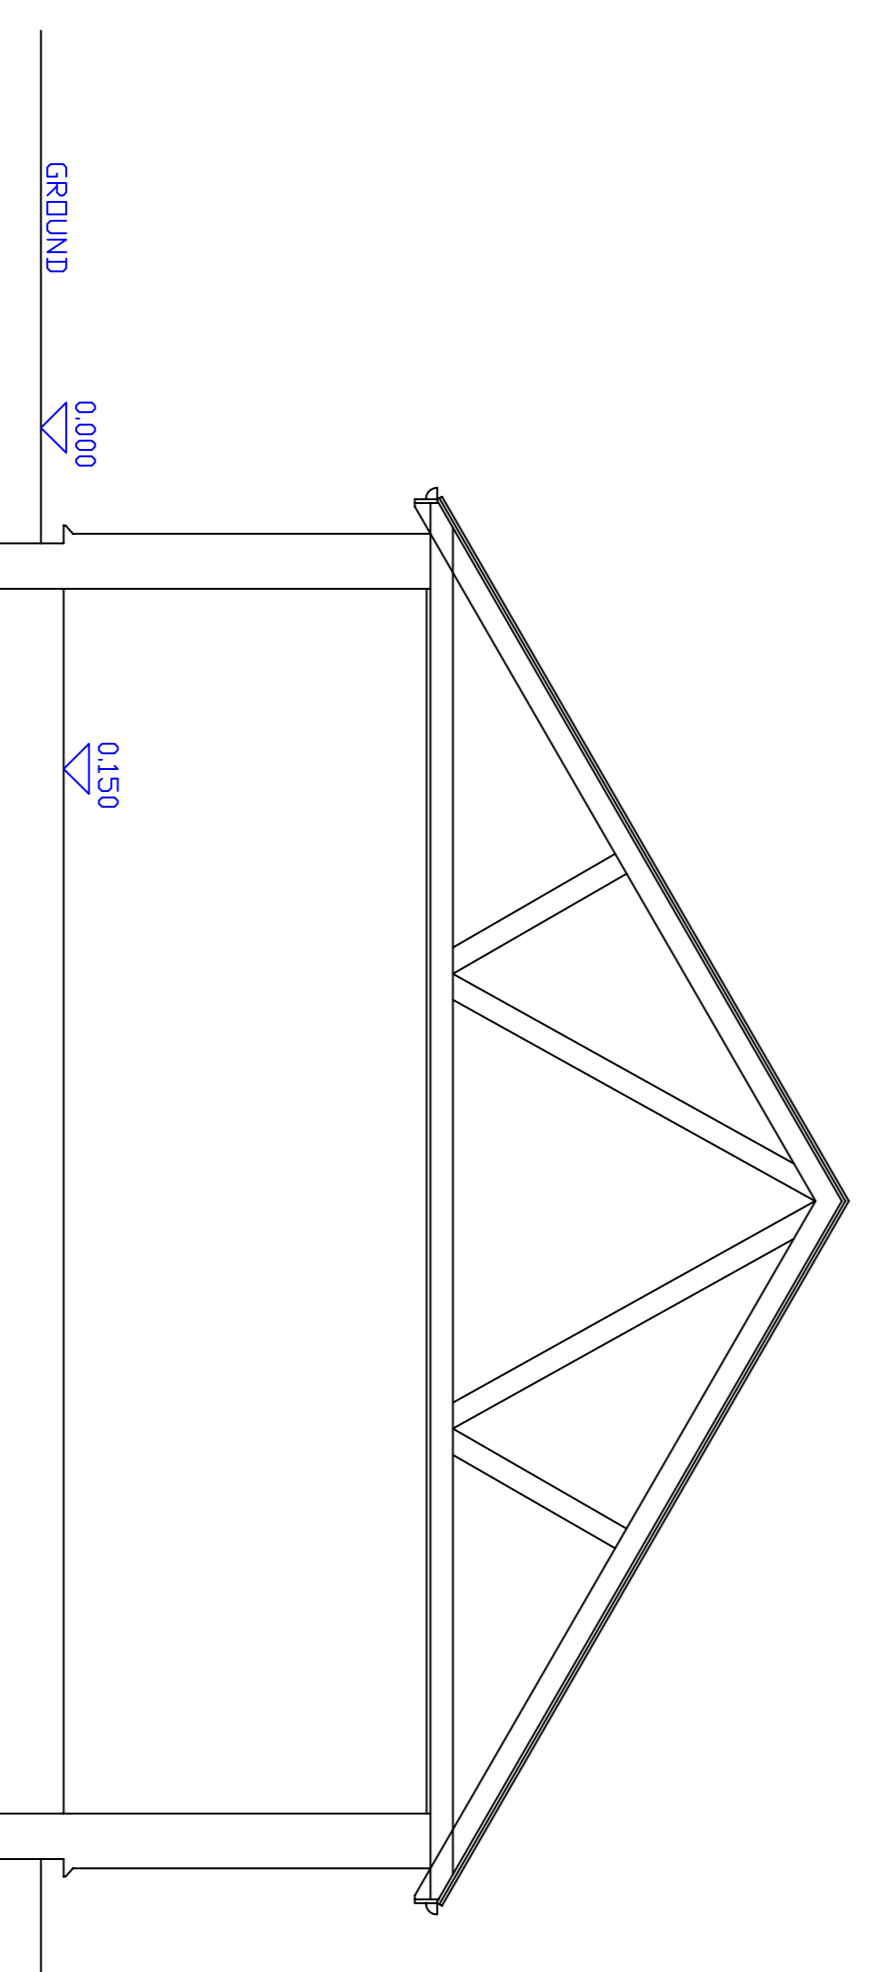

SECTION THROUGH,
SHOWING FLOOR LEVELS.

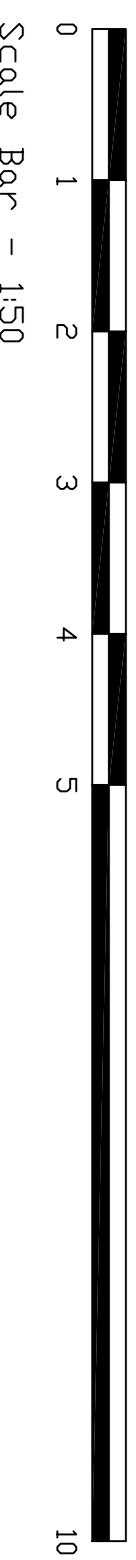


Scale Bar - 1:50

DO NOT SCALE
THIS DRAWING IS COPYRIGHT ©

NOTES

REVISION

 

— D E S I G N —
88, Looce-Denby Lane
Looce, Heanor
Derbyshire
DE75 7EX
TEL : 07771 575768
E-MAIL: godwinplanning@aol.com

CLIENT

Mr. S. White

PROJECT

Frog Hall
Furze Lane
Legbourne
Louth
LN11 8LR

TITLE

Proposed Development
for 3 New Detached
Log Cabins to Replace
2 Existing Log Cabins.
Log Cabin Elevations
Block B.

DRAWN BY G. Shea | AI | CHECKED BY

SCALE | DATE | DWG No. | REV
1:50 | 11/05/21 | 21/022-04 |