


PROPOSED GROUND FLOOR PLAN.
BLOCK 'B'.

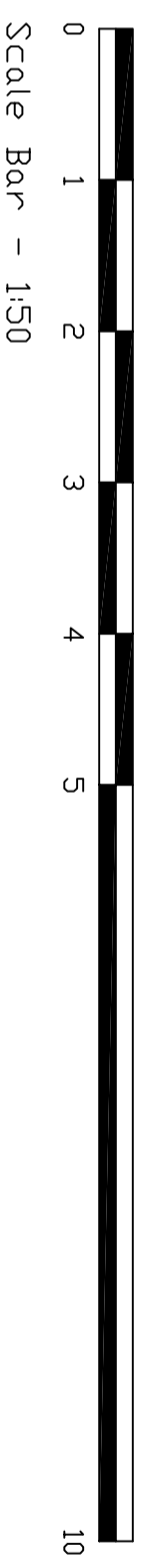

DO NOT SCALE
THIS DRAWING IS COPYRIGHT ©

NOTES

REVISION

— D E S I G N —

88, Loscoe—Denby Lane
Loscoe, Heanor
Derbyshire
DE75 7RX
TEL : 07771 675788
E-MAIL: godesignplanning@aol.com

CLIENT
Mr S. White

PROJECT
Frog Hall
Furze Lane
Legbourne
Louth
LN11 8LR

TITLE
Proposed Development
for 3 New Detached
Log Cabins to Replace
2 Existing Log Cabins.
Log Cabin Floor Plan.
Block B.

DRAWN BY | G. O'Shea | A2 | CHECKED BY

SCALE | 1:50 | DATE | 11/05/21 | DWG No. | 21/022-03 | REV