




PROPOSED SIDE ELEVATION,
WEST FACING.

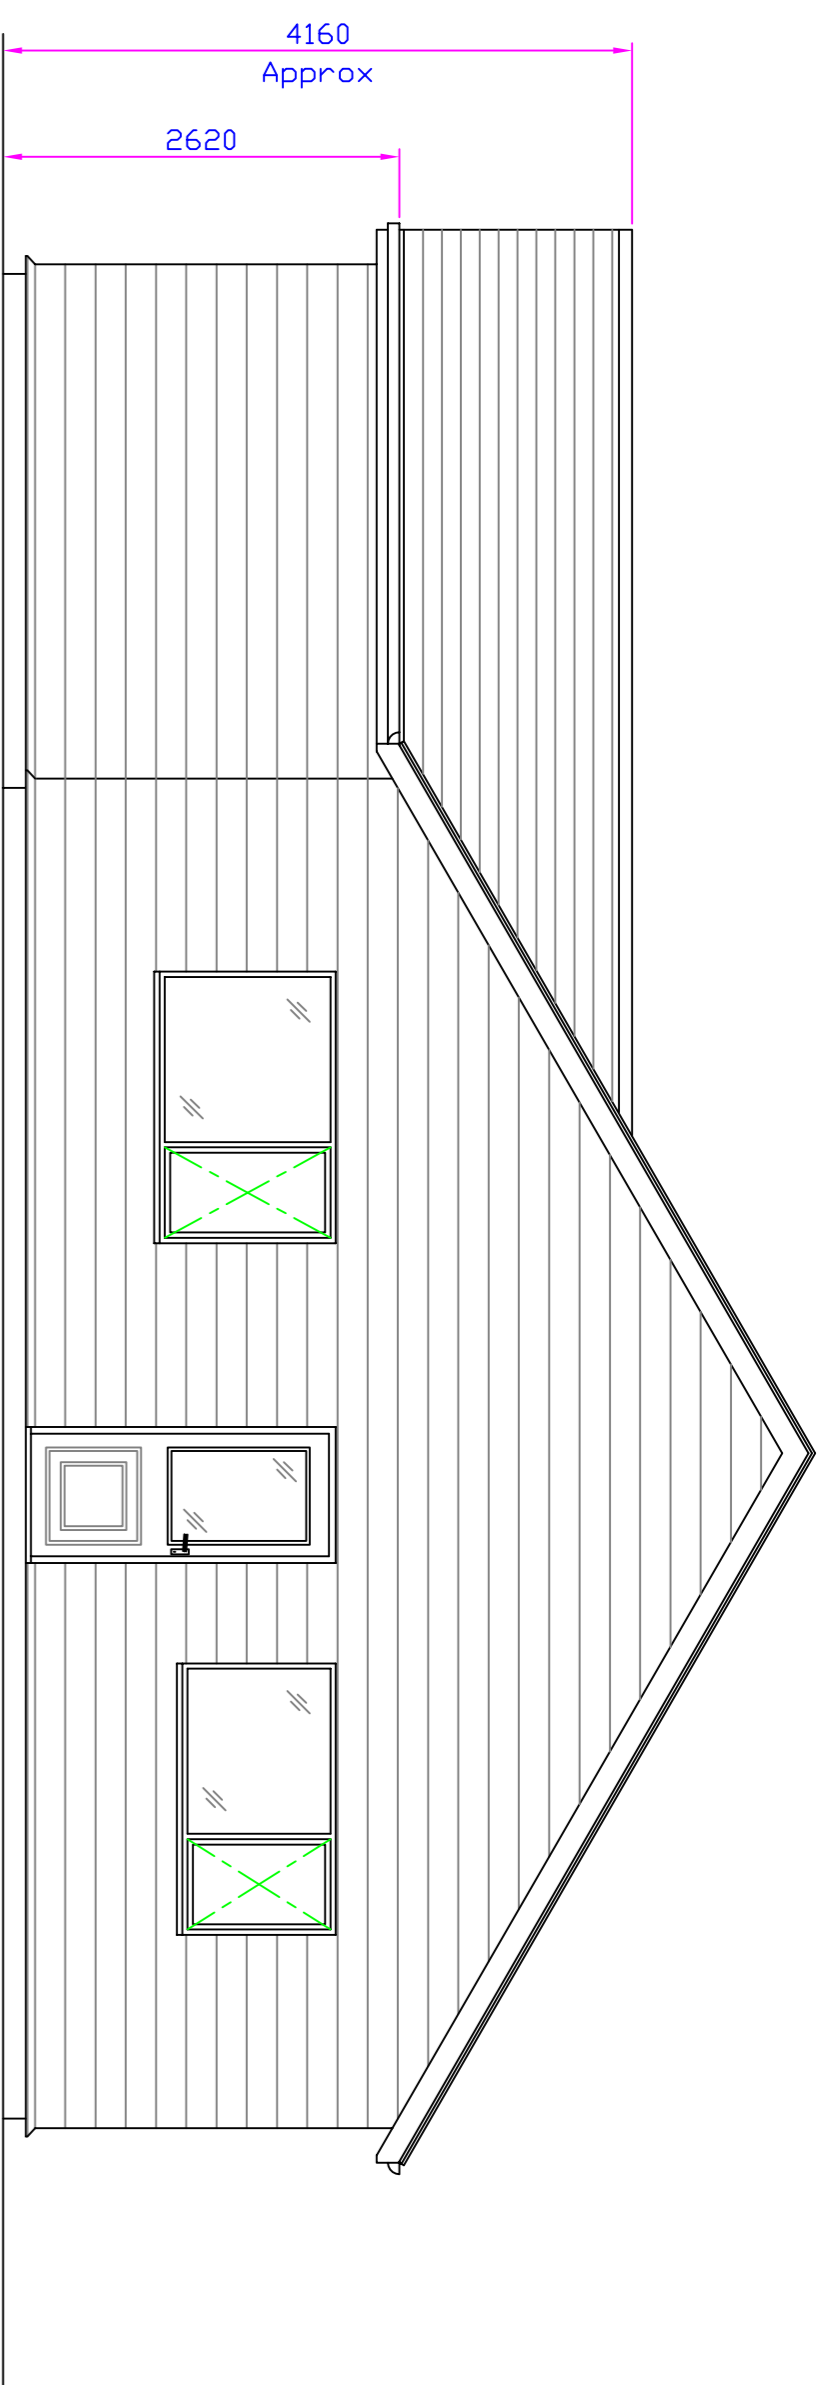


PROPOSED FRONT ELEVATION,
SOUTH FACING.

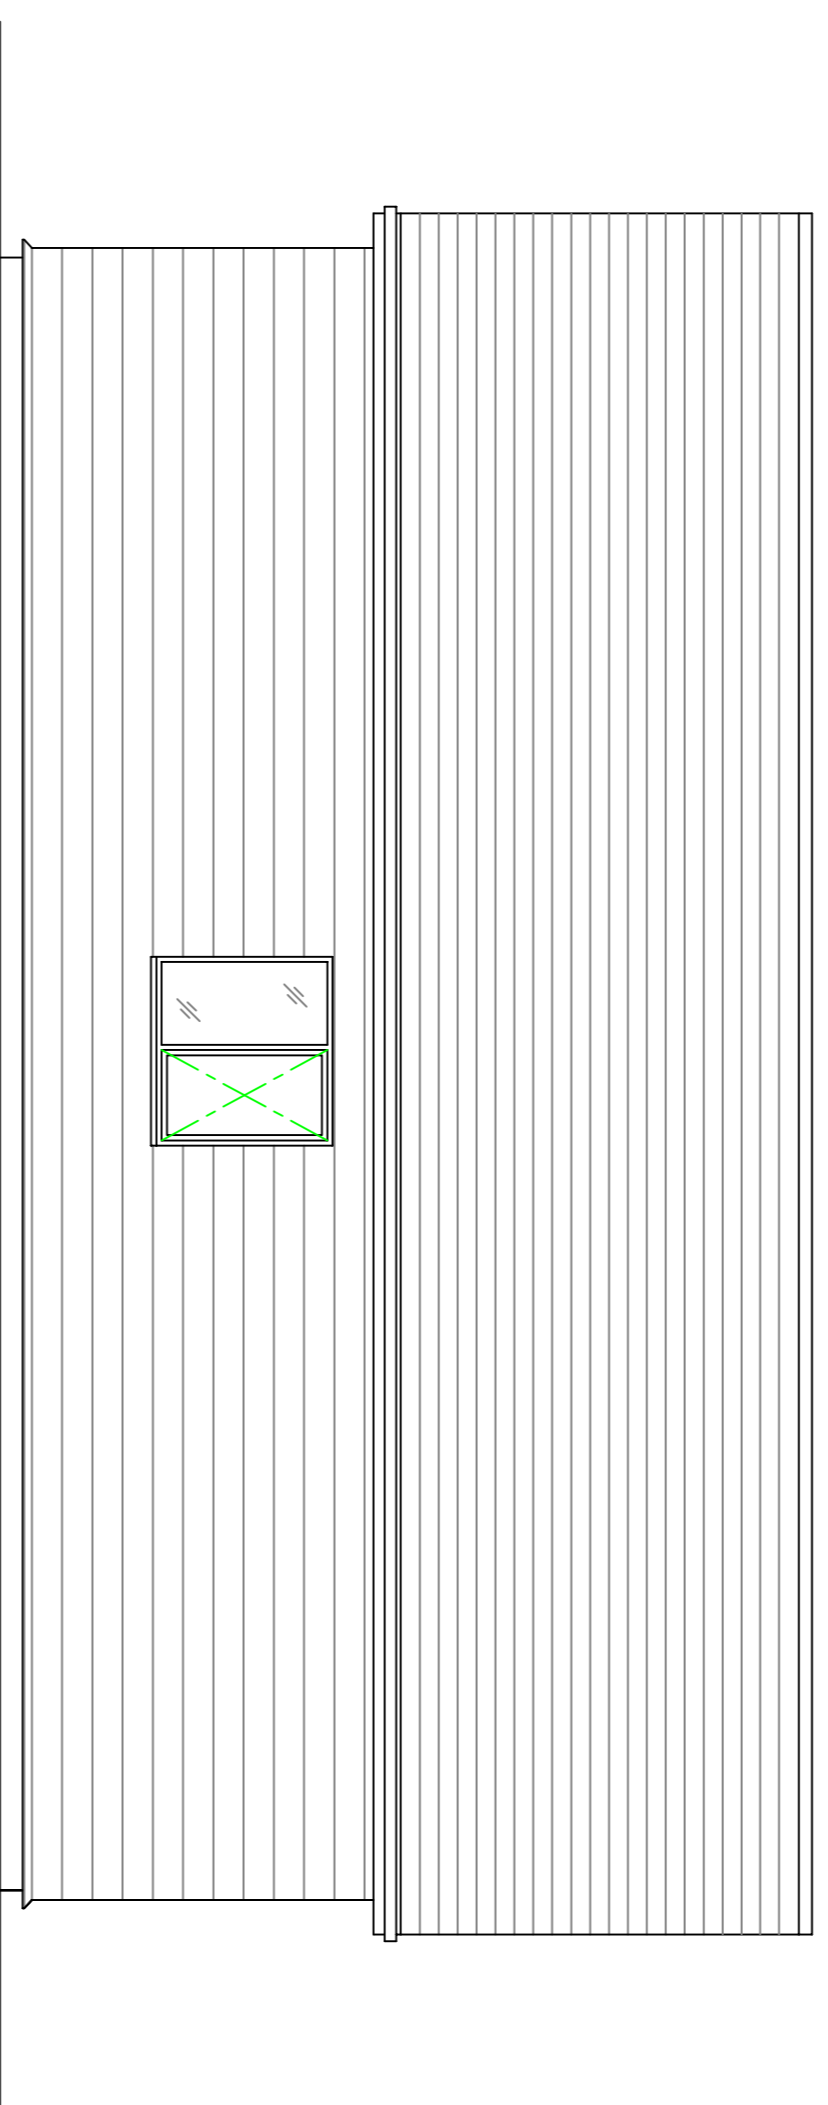


PROPOSED SIDE ELEVATION,
EAST FACING.

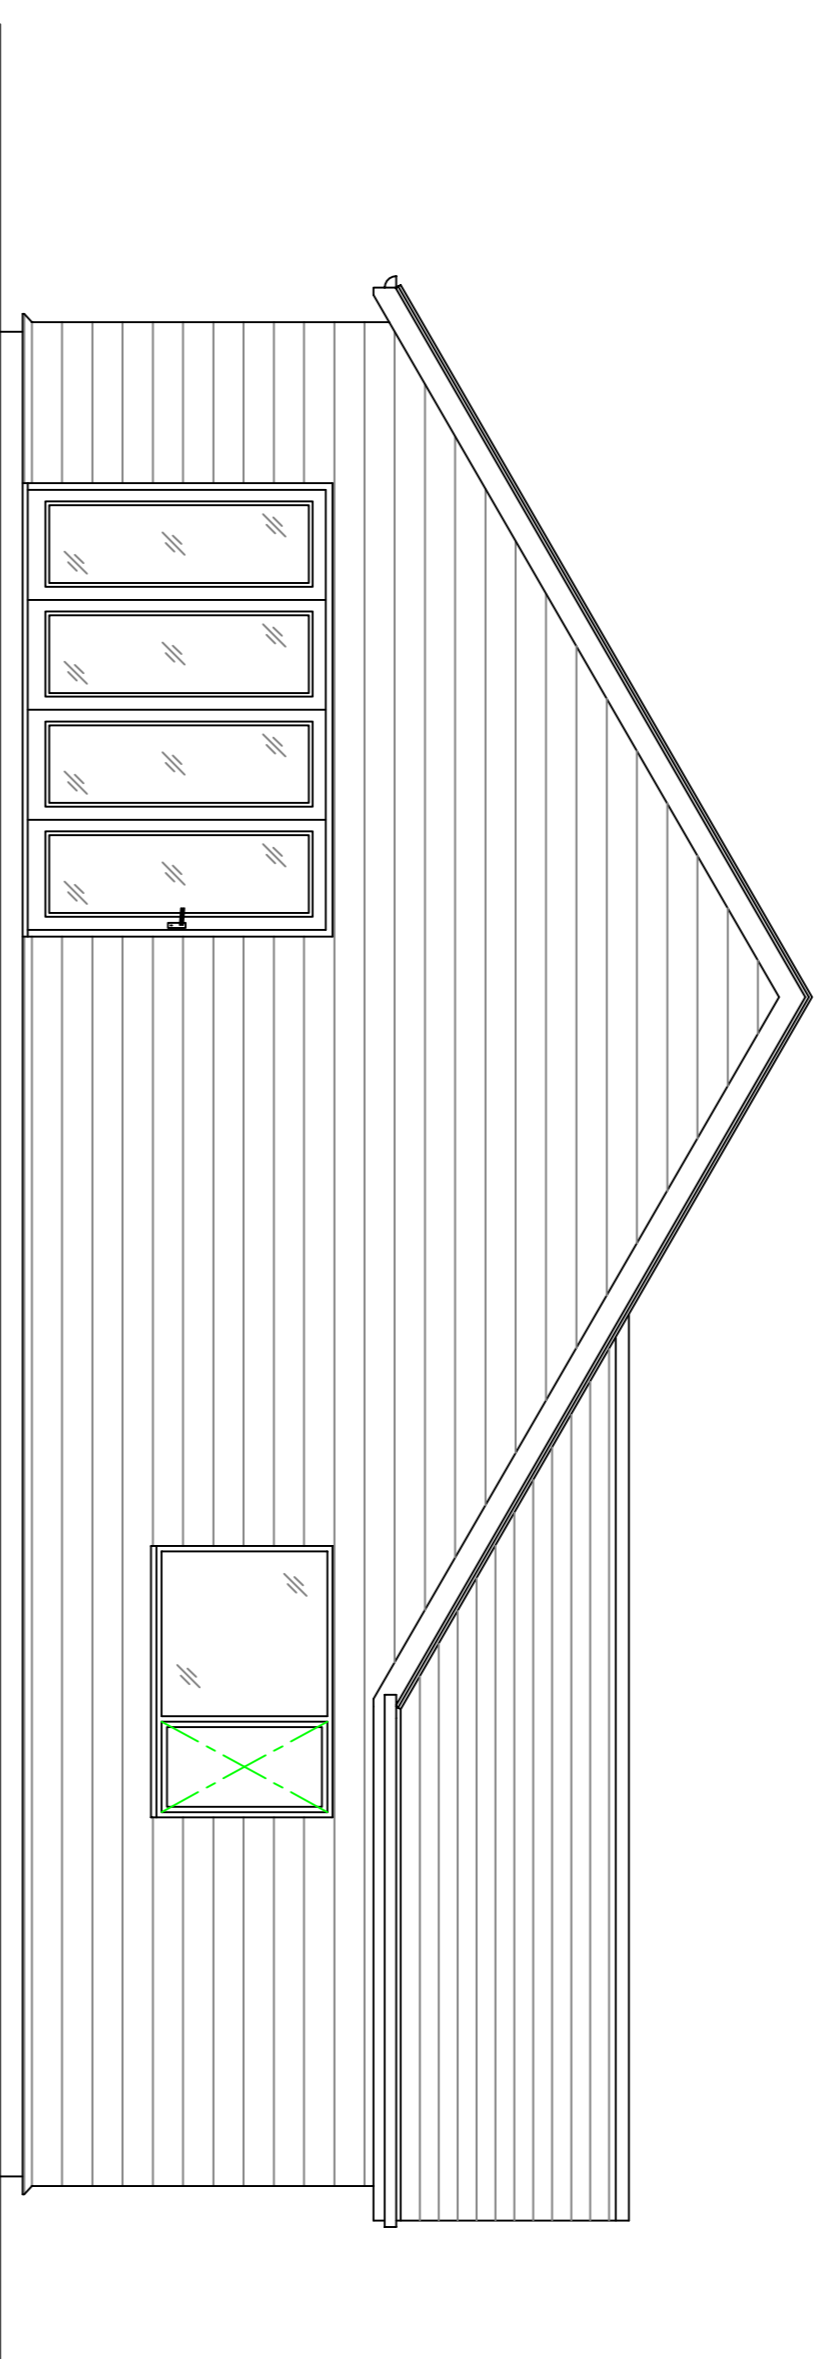

PROPOSED REAR ELEVATION,
NORTH FACING.

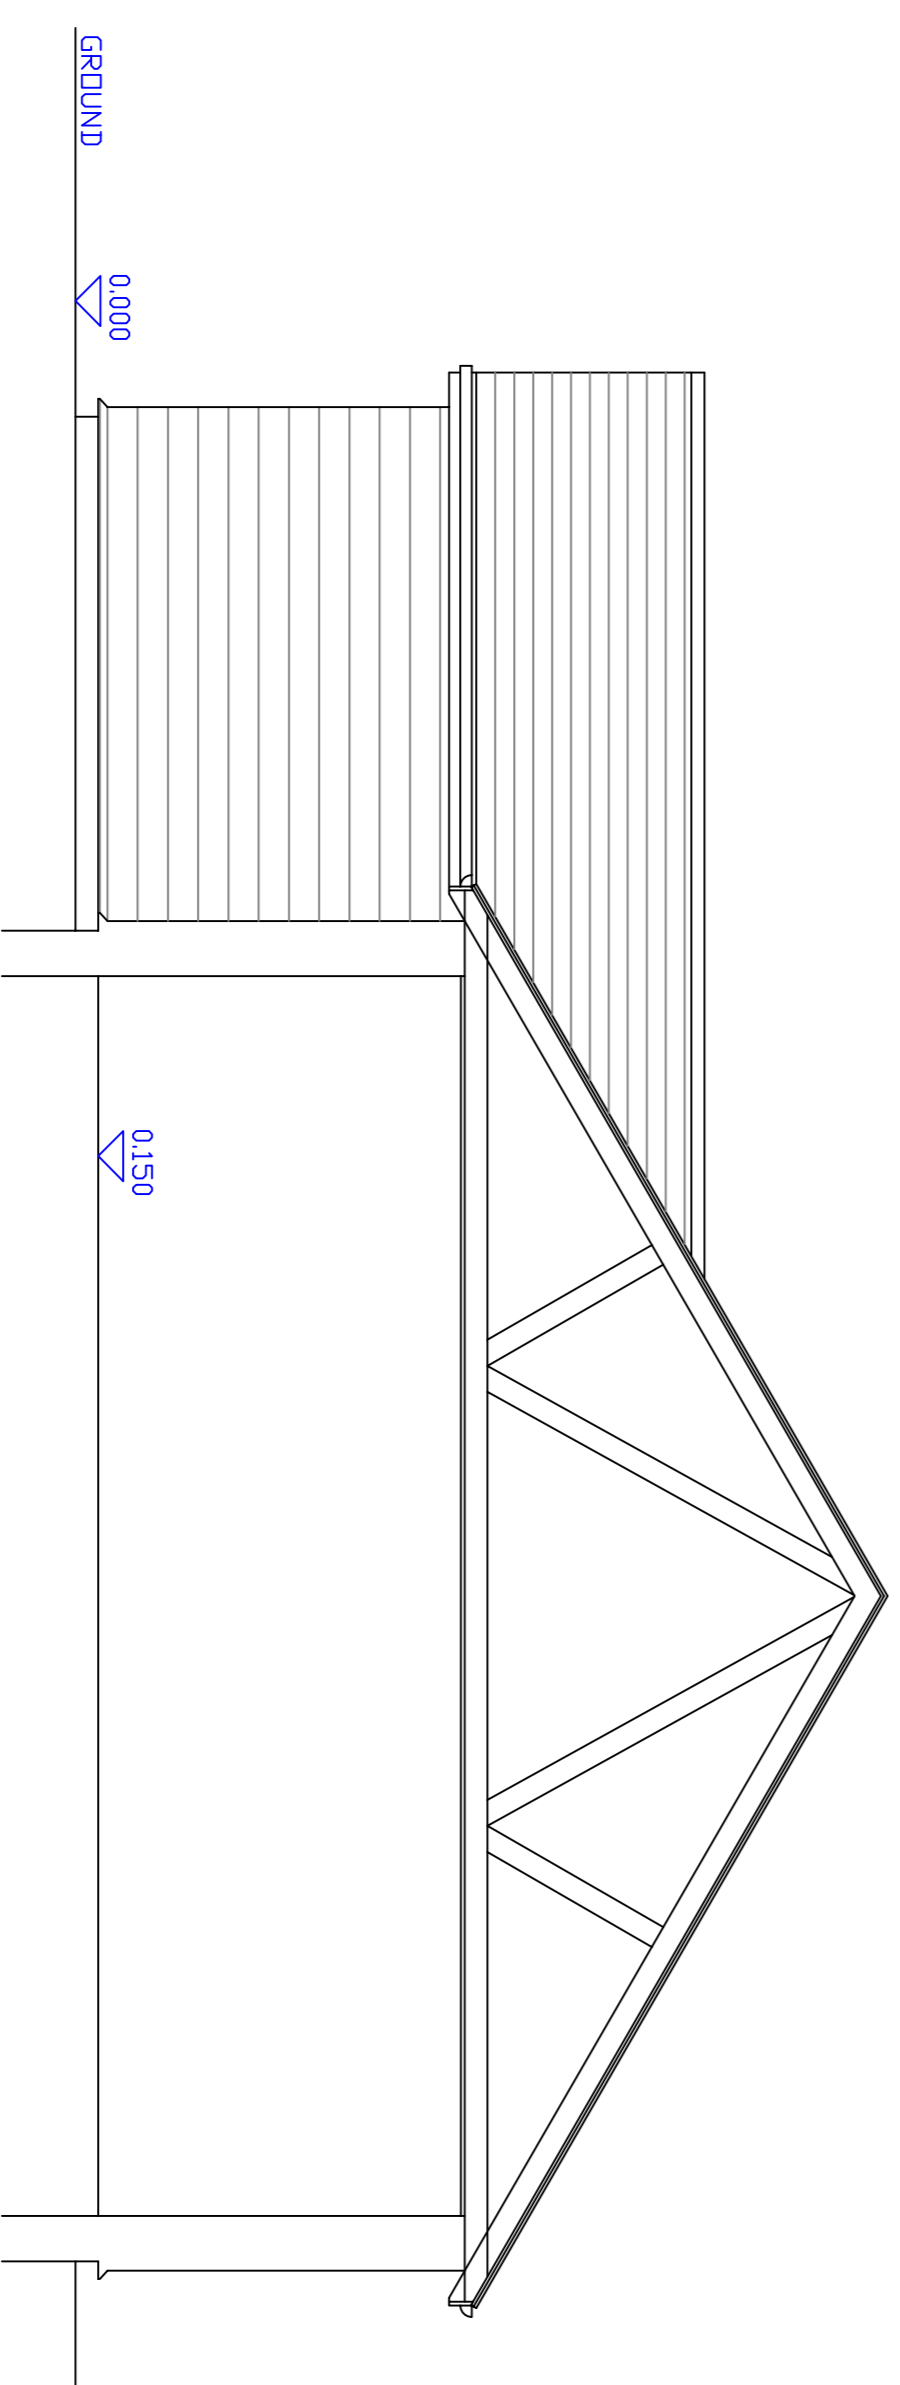

SECTION THROUGH,
SHOWING FLOOR LEVELS.

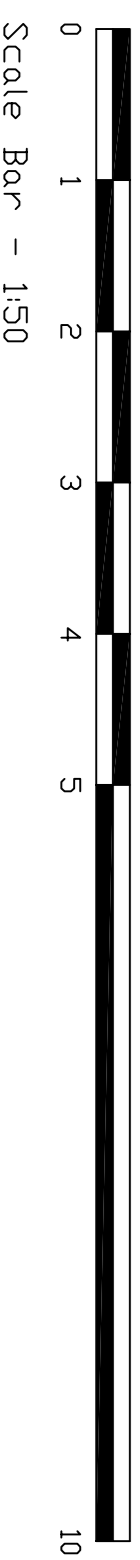

DO NOT SCALE
THIS DRAWING IS COPYRIGHT ©

NOTES

REVISION



— D E S I G N —
88, Linceo-Denby Lane
Laceo, Heanor
Derbyshire
DE75 7RX
TEL : 07771 575788
E-MAIL: godwinplanning@aol.com

CLIENT

Mr. S. White

PROJECT

Frog Hall
Furze Lane
Legbourne
Louth
LN11 8LR

TITLE

Proposed Development
for 3 New Detached
Log Cabins to Replace
2 Existing Log Cabins.
Log Cabin Elevations
Block A.

DRAWN BY G. D. Shea | AI | CHECKED BY

SCALE | DATE | DWG No | REV
1:50 | 11/05/21 | 21/022-02 |