


general notes:  
 do not scale the drawing.  
 all dimensions to be checked on site prior to commencement of work and any discrepancy shall be immediately reported and resolved prior to work commencing.  
 this drawing is to be read in conjunction with all relevant drawings and specifications relating to the job whether or not indicated on the drawing.  
 copyright reserved to clover architectural design limited and this drawing may not be used or reproduced without prior written consent.

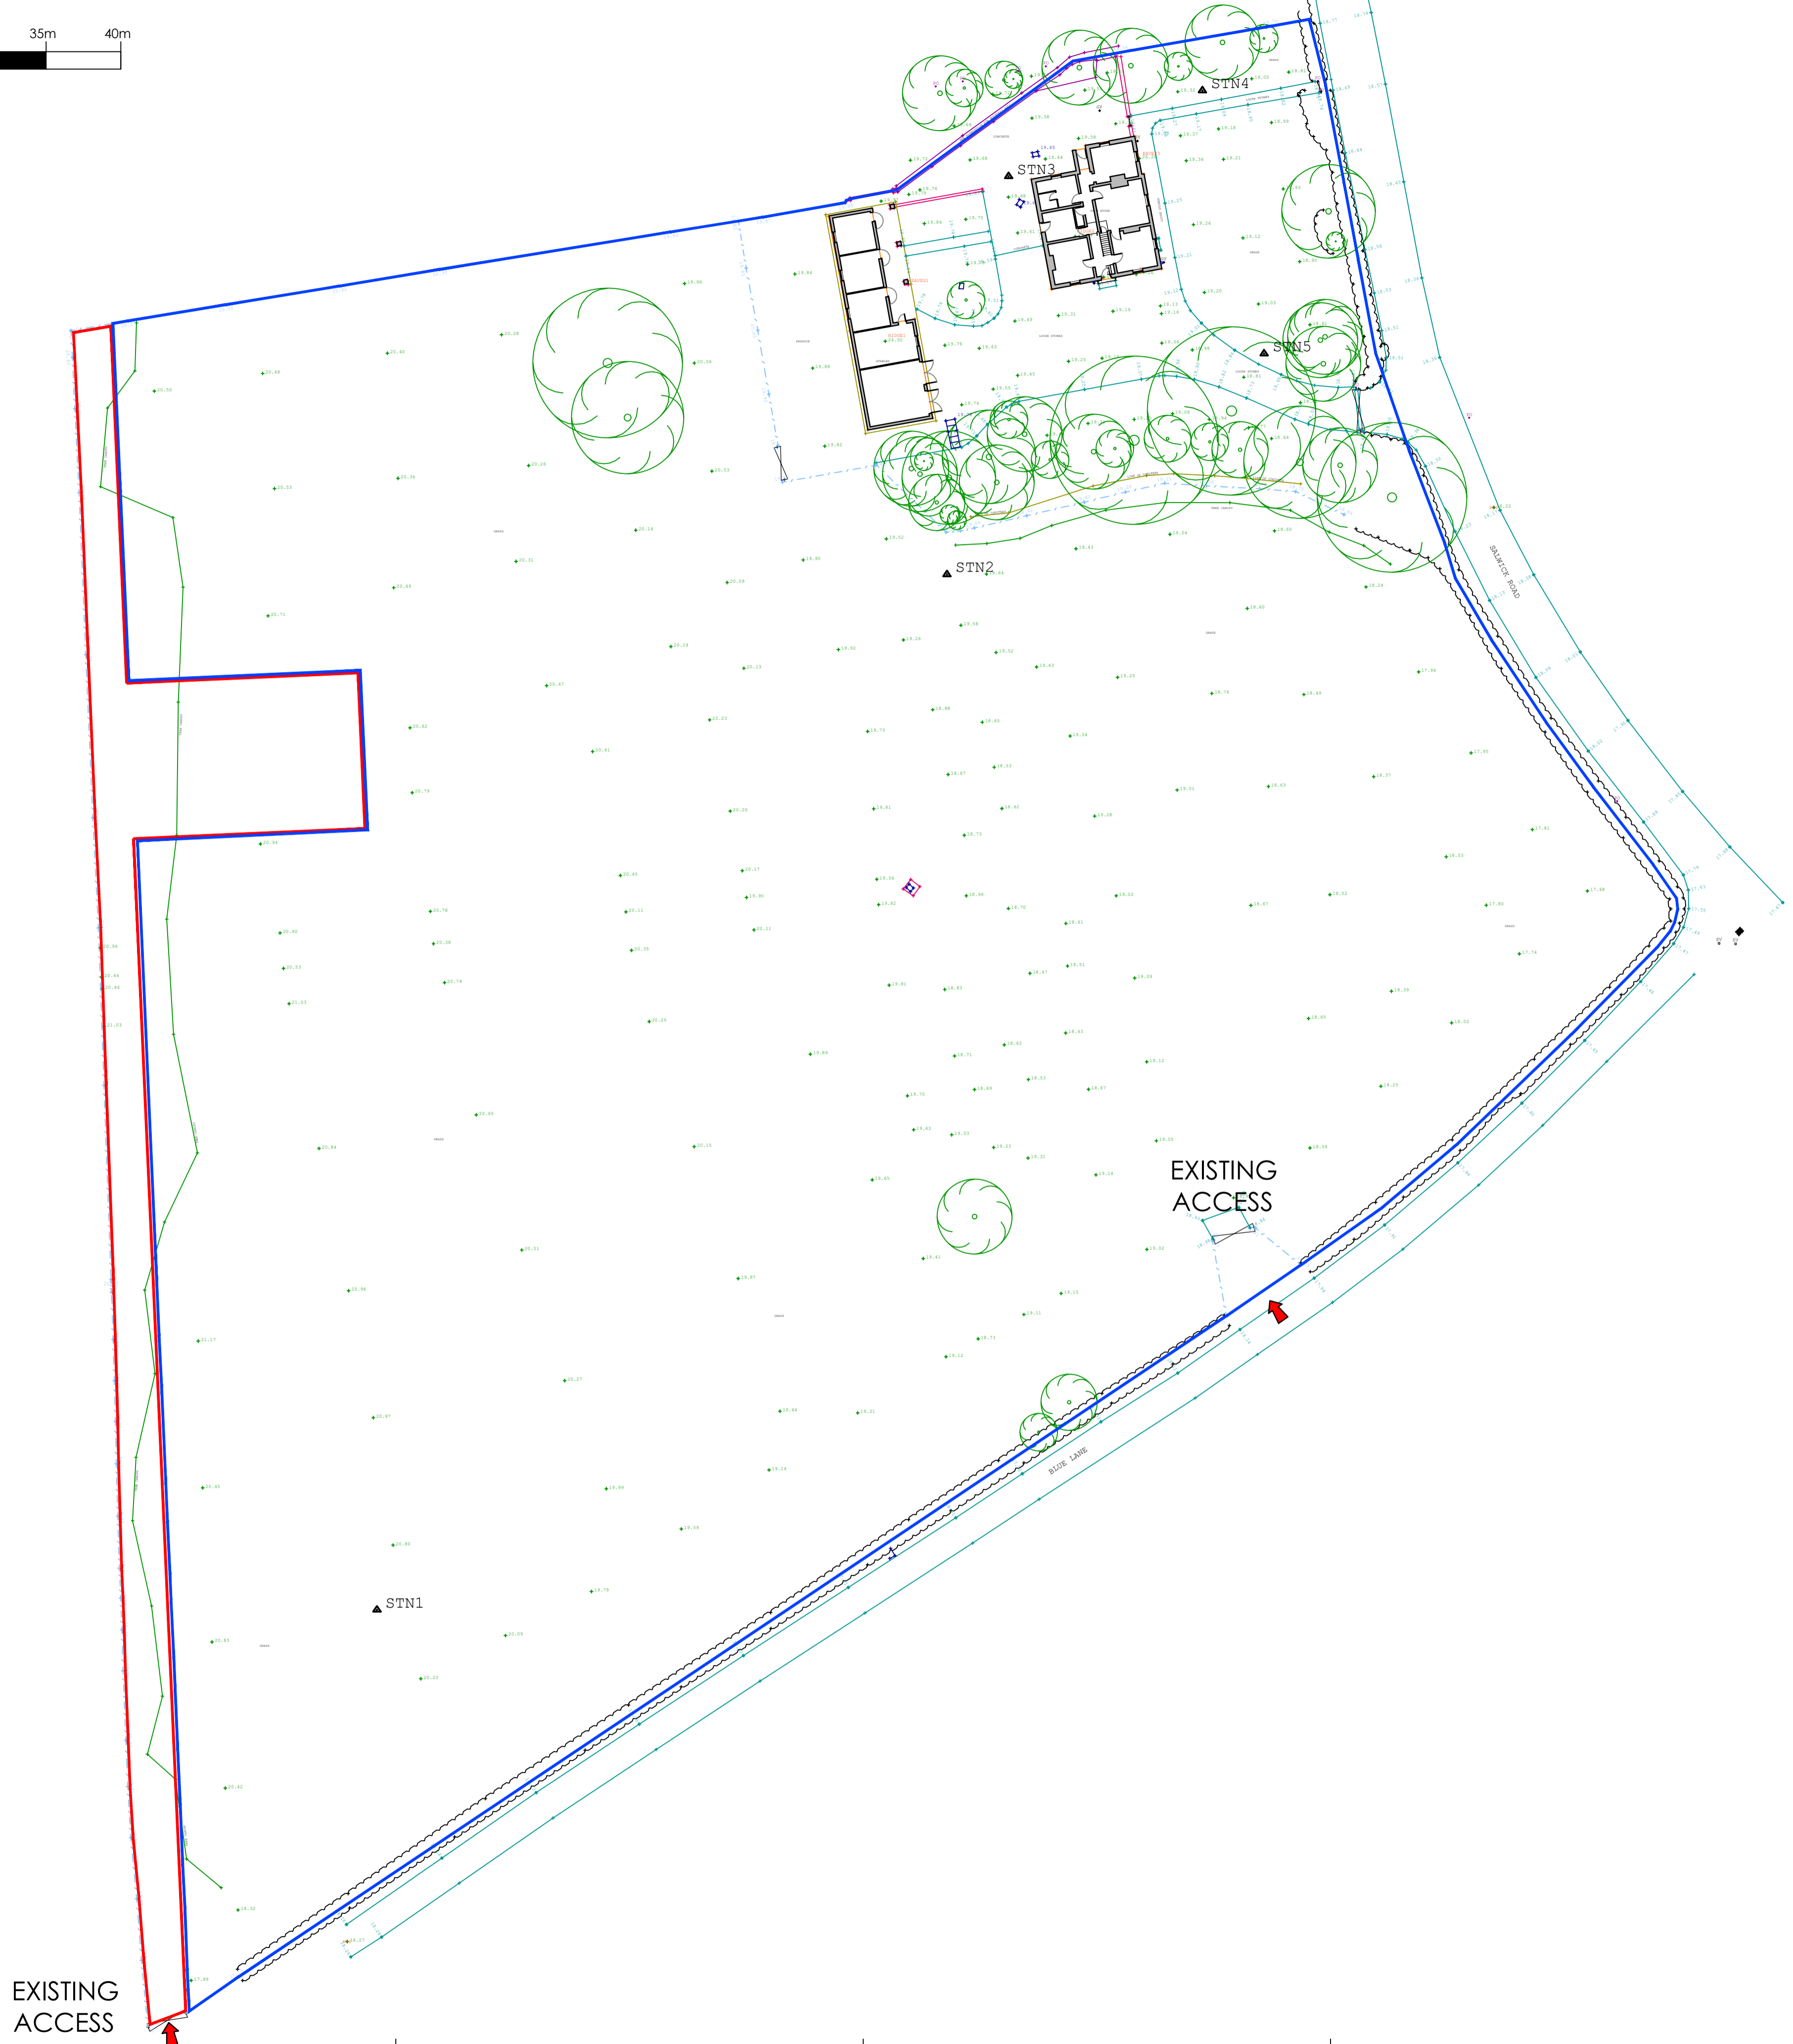

# EXISTING SITE LAYOUT

A 12.05.21 MS RED AND BLUE EDGE AMENDED  
 Rev. Date By Description



9 clover drive, freckleton, preston, lancashire pr4 11g  
 tel: 07773 014899 email info@clover-design.co.uk

Client:  
 Mr Ben Wileman  
 Stanley Lodge

Project:  
 Proposed Agricultural Building

Drawing Title:  
 Existing Site Plan

Drawn: MS	Checked:	Scale: 1:250	Date: May 21
Job No: 20-026		Drawing No: 1013	Rev: A

A1

PLANNING