



general notes:  
do not scale the drawing.  
all dimensions to be checked on site prior to commencement of work and any discrepancy shall be immediately reported and resolved prior to work commencing.  
this drawing is to be read in conjunction with all relevant drawings and specifications relating to the job whether or not indicated on the drawing.  
copyright reserved to clover architectural design limited and this drawing may not be used or reproduced without prior written consent.

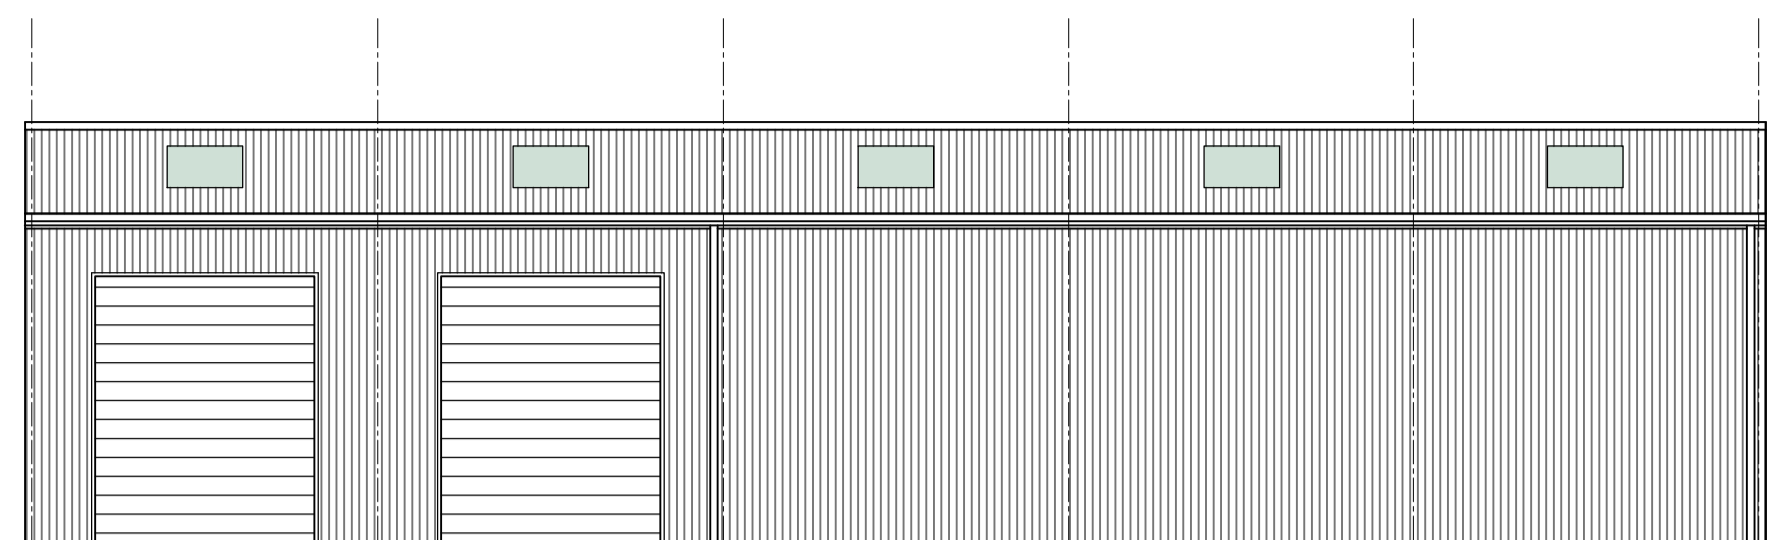


PROPOSED FRONT ELEVATION


KINGSPAN TRAPEZOIDAL  
CLADDING IN ANTHRACITE  
GREY TO ROOF AND WALLS

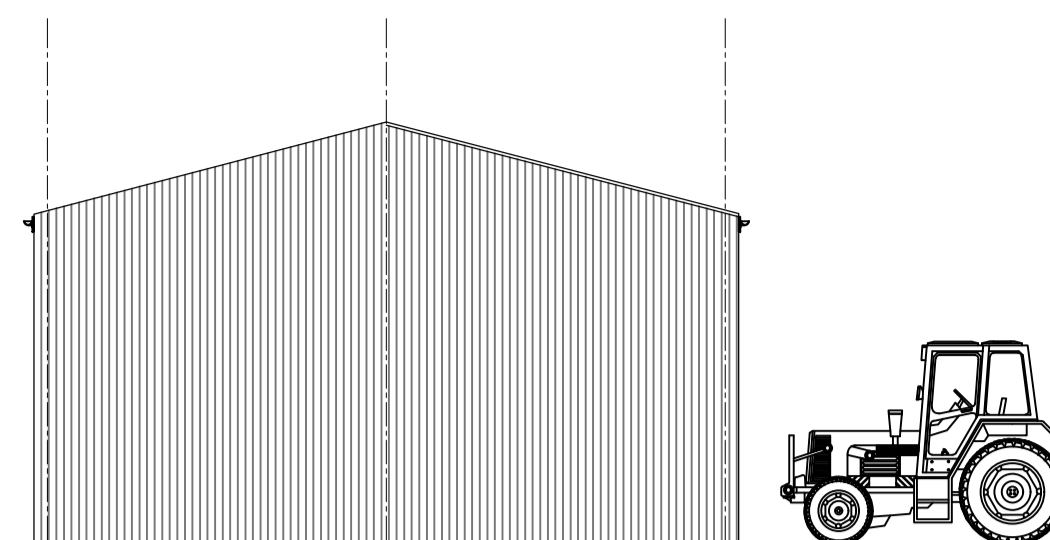


PROPOSED SIDE ELEVATION

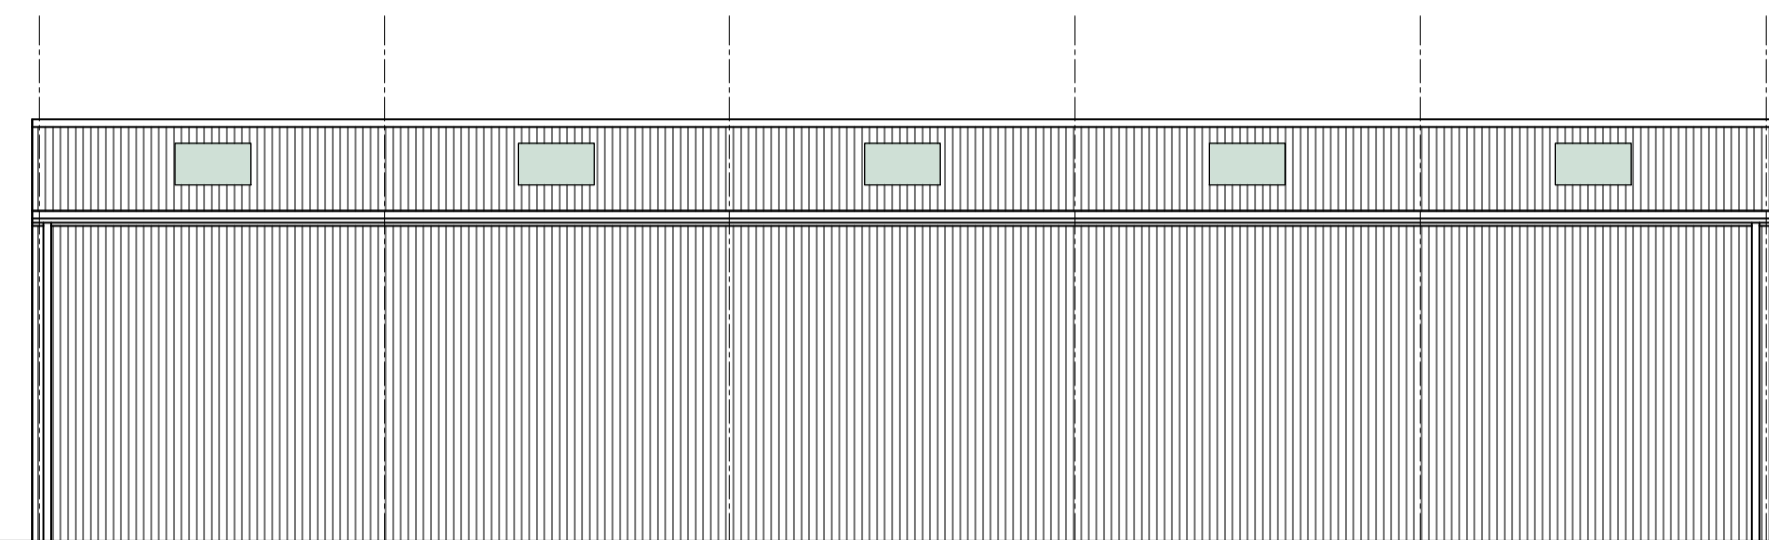


PROPOSED REAR ELEVATION

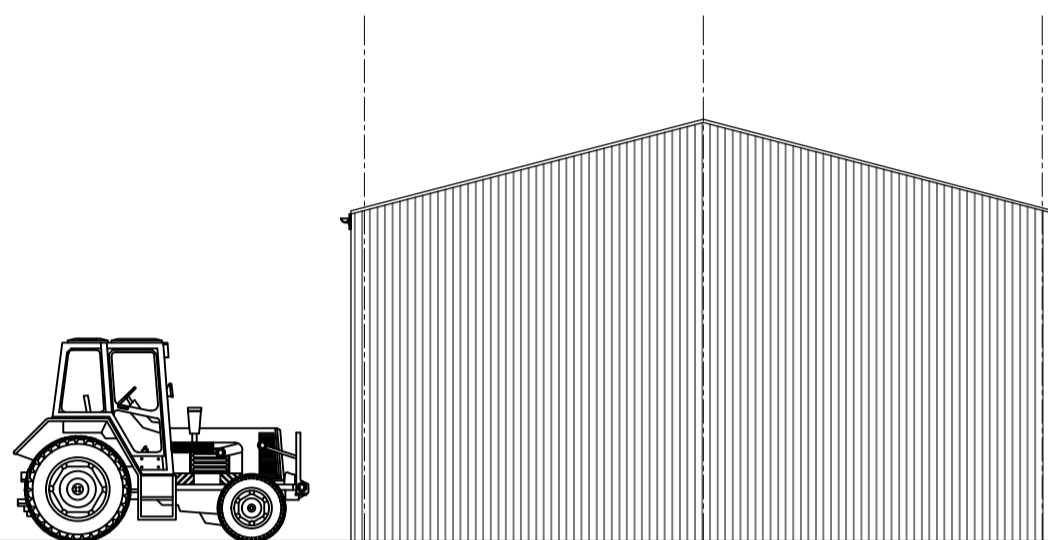

PROPOSED SIDE ELEVATION

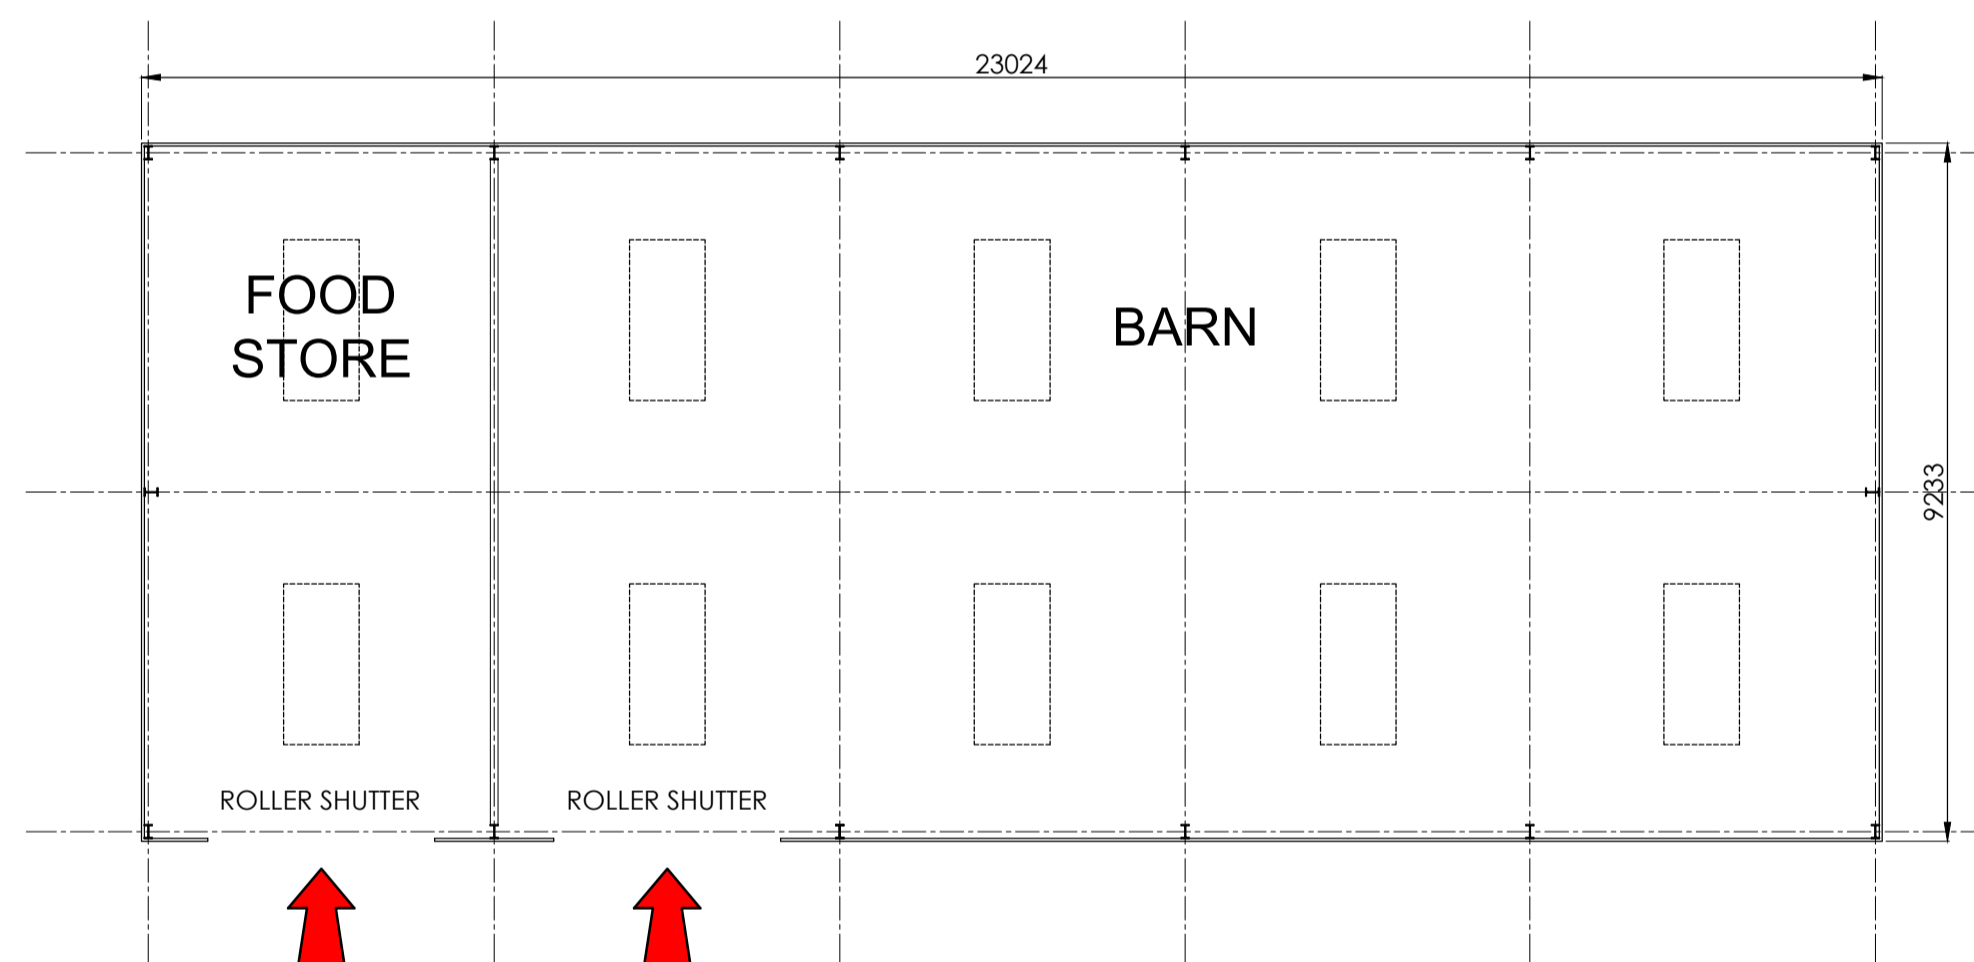

PROPOSED FLOOR PLAN

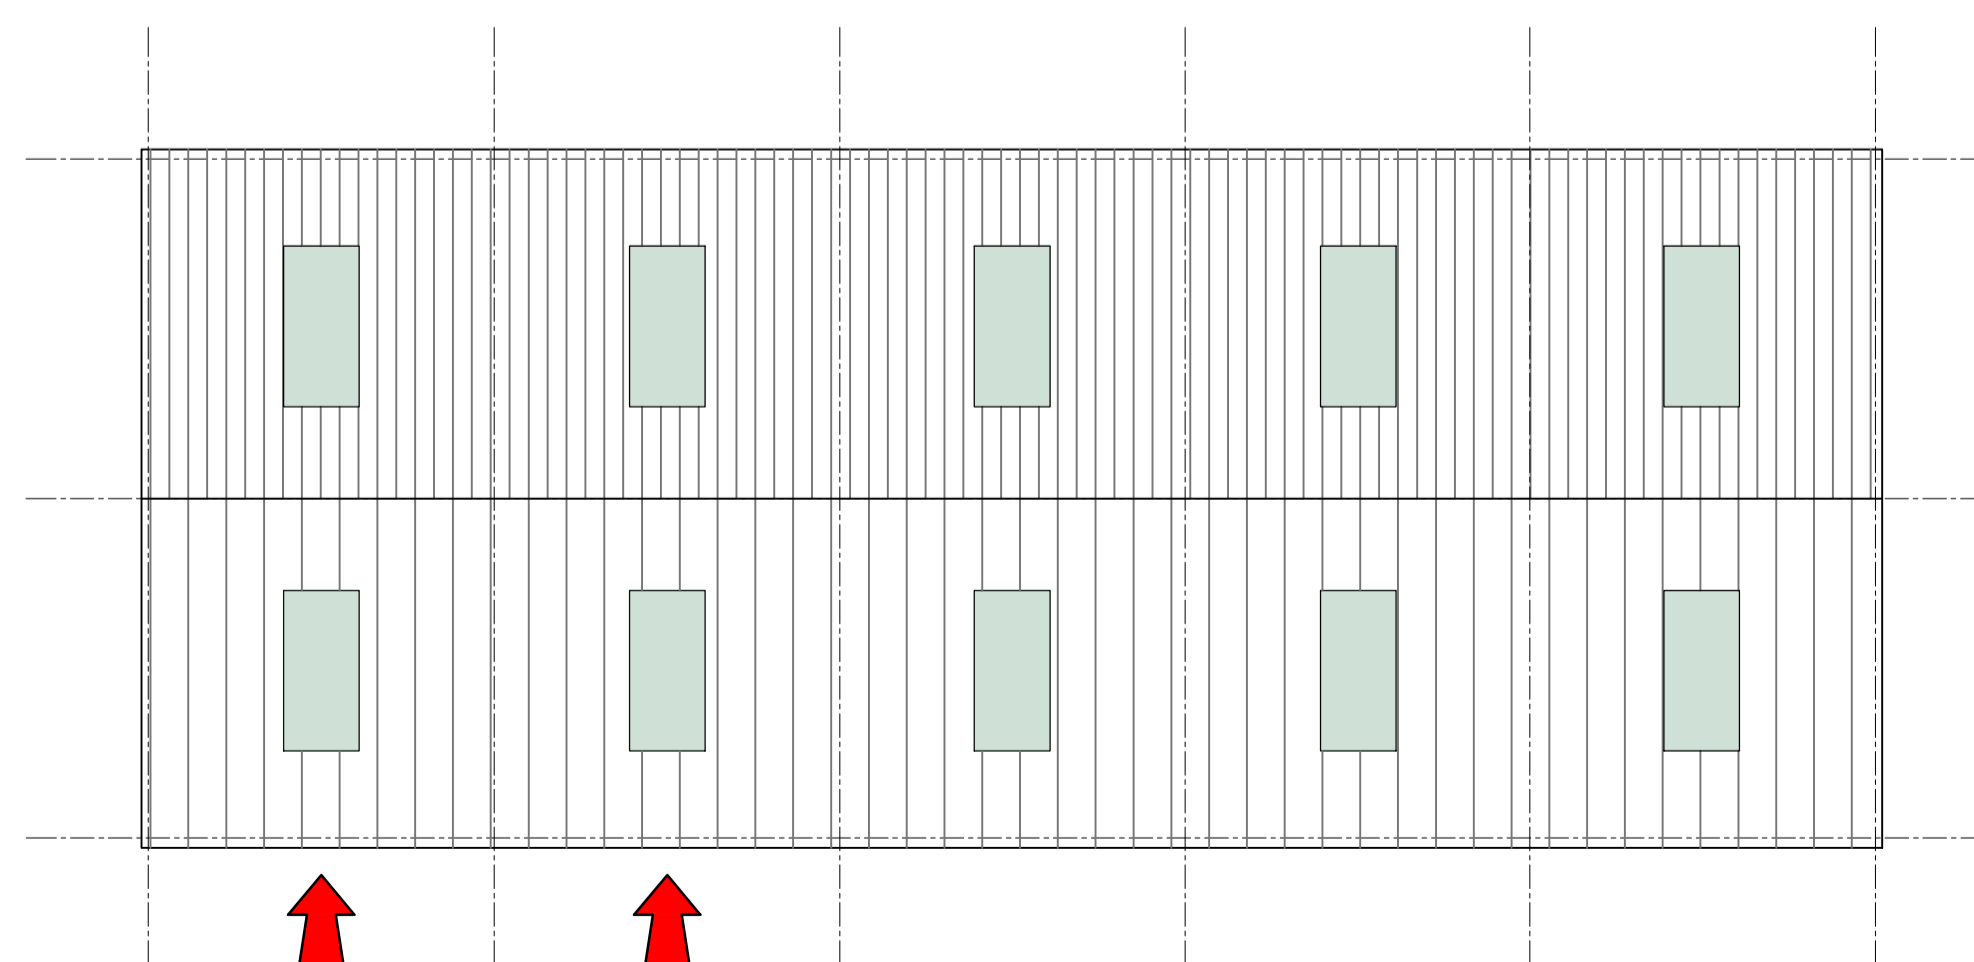

PROPOSED ROOF PLAN

# PROPOSED PLANS AND ELEVATIONS

Rev. Date By Description

**clover**  
architectural design

9 clover drive, freckleton, preston, lancashire pr4 1tg  
tel: 07773 014899 email info@clover-design.co.uk

Client:  
**Mr Ben Wileman**  
Stanley Lodge

Project:  
Proposed Agricultural Building

Drawing Title:  
Plans and Elevations

Drawn: AMS	Checked:	Scale: 1:100	Date: May 21
Job No: 20-026	Drawn No: 1111	Rev:	

A1

PLANNING