



PROPOSED FRONT ELEVATION

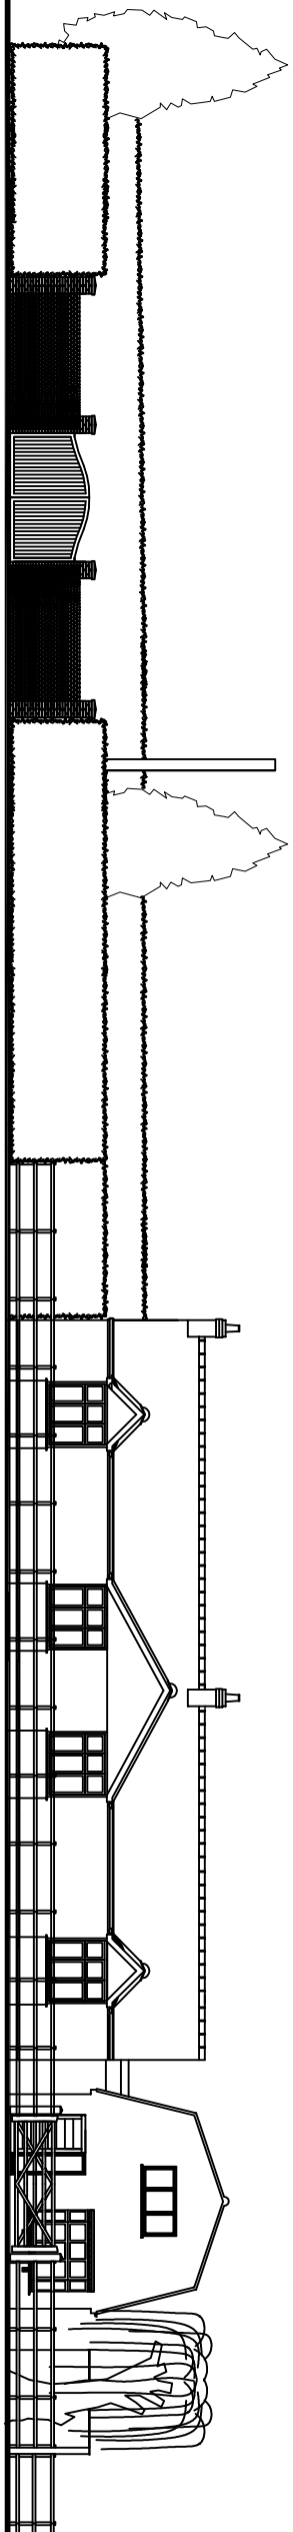

NOTES:
 Key:
 New gravel drive

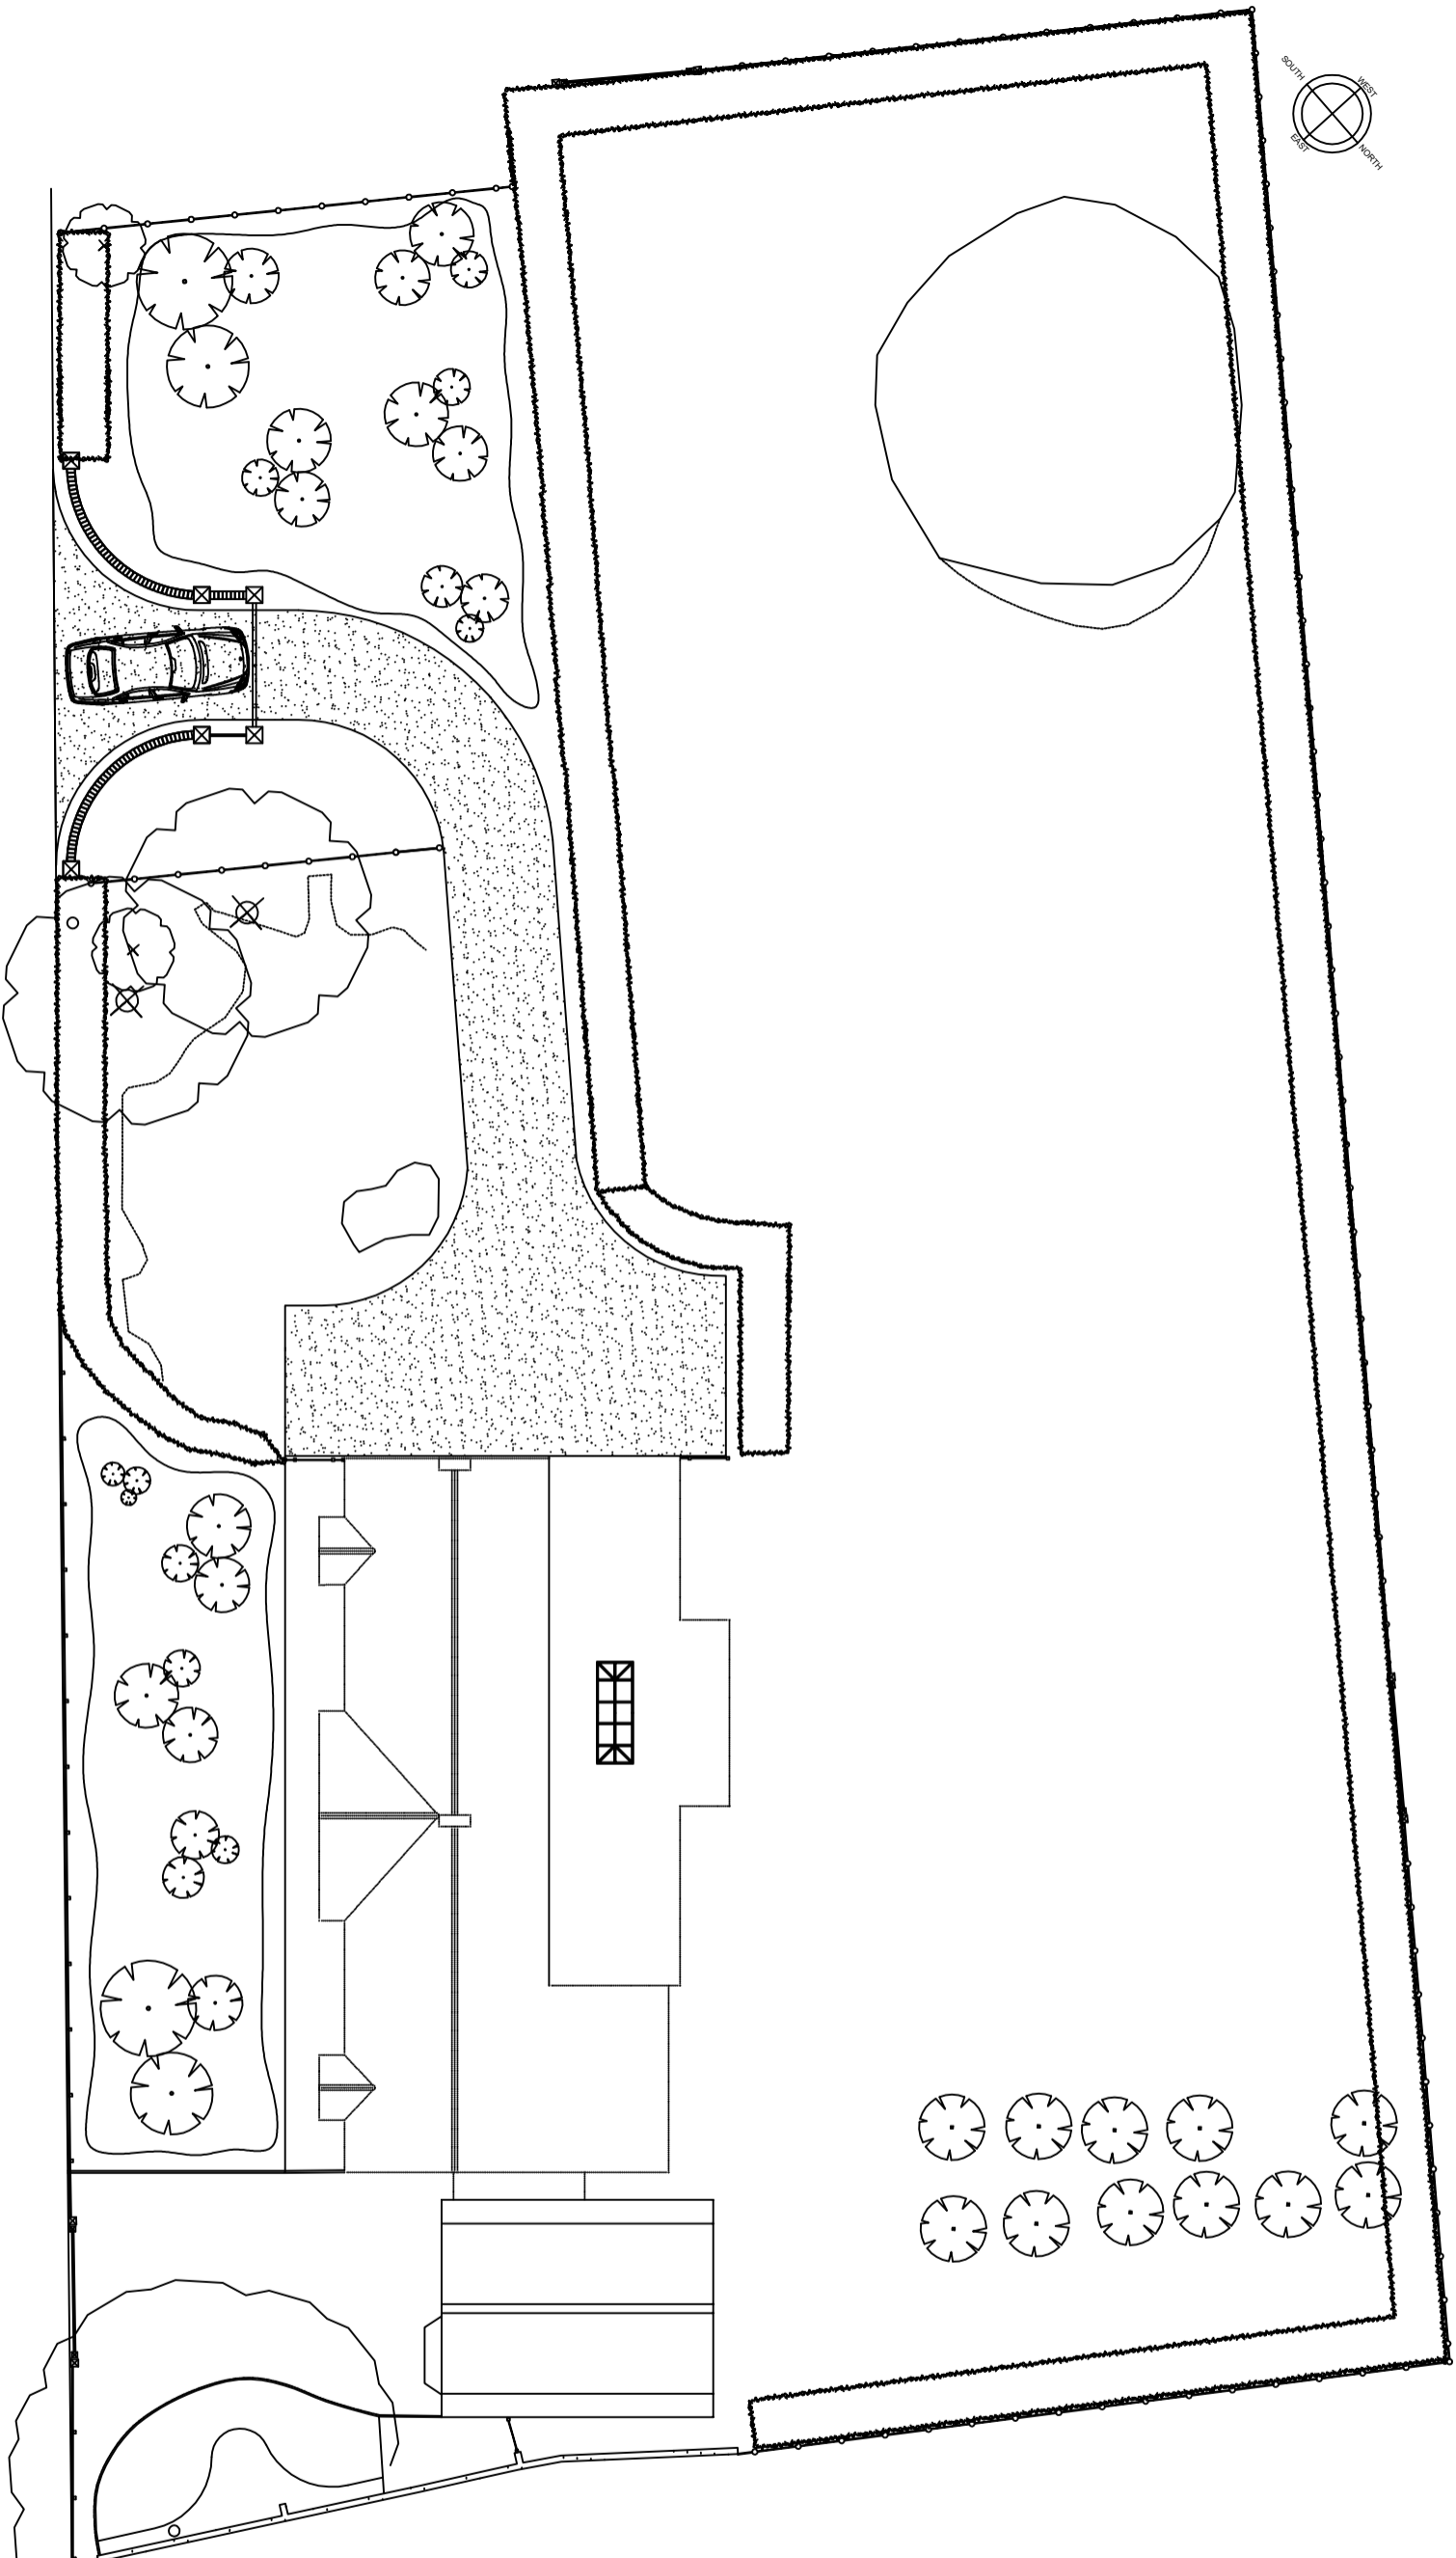

PROPOSED SITE PLAN

Drawing title:
 Proposed site plan and front elevation

Drawing scale: 1/200 (at A3)

Drawing Number:

004