



# Proposed Site Plan

 

Plan Produced for: Morley Construction Solution  
Date Produced: 03/05/2021

Scale: 1:200 @ A4

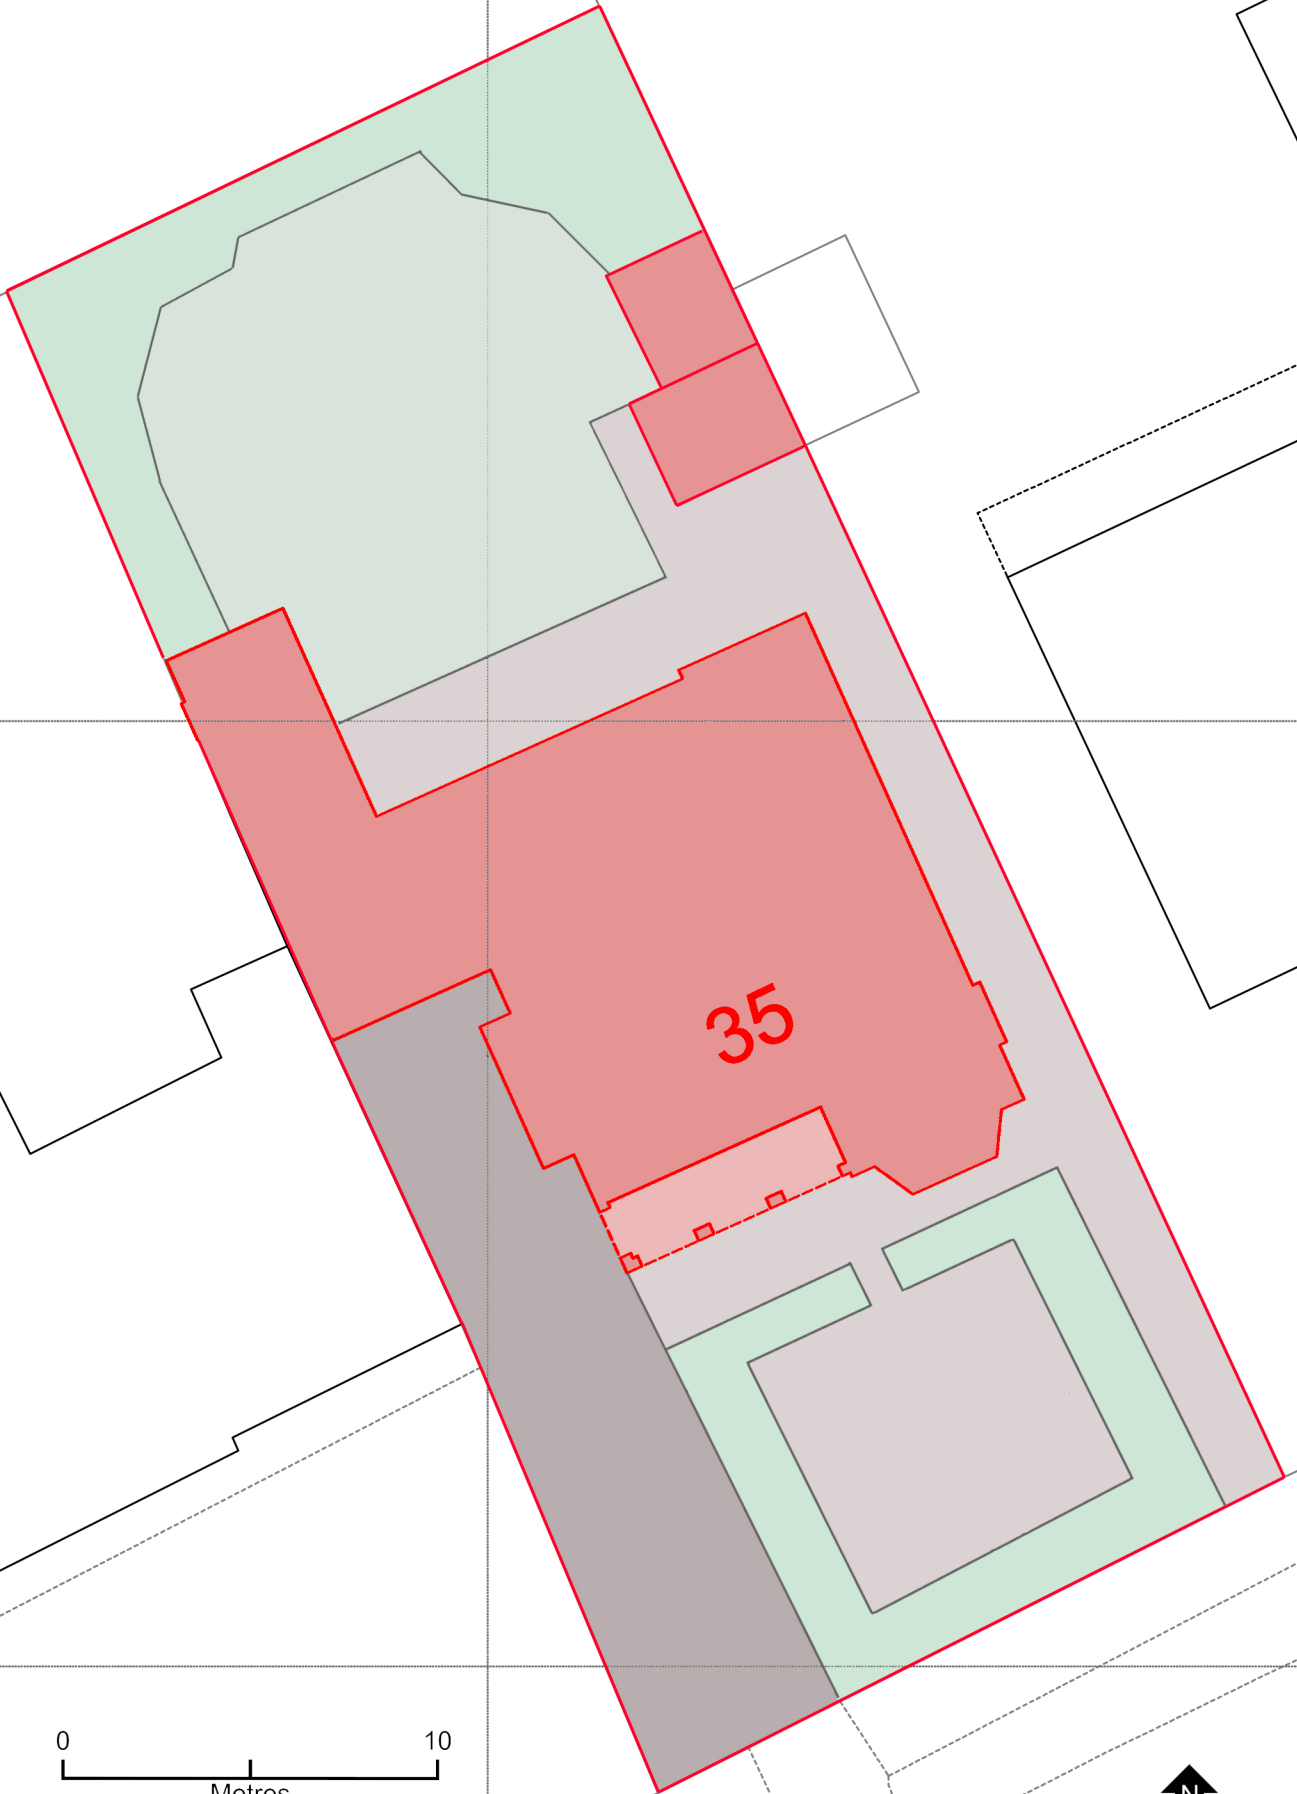