


Proposed House#1 (Shown Blue On Block Plan) PROPOSED Scale 1:50

Proposed Ground Floor Plan For House#1 (GIA = 200.4m²) (GEA = 234.5m²) (Volume = 1173.2m³)

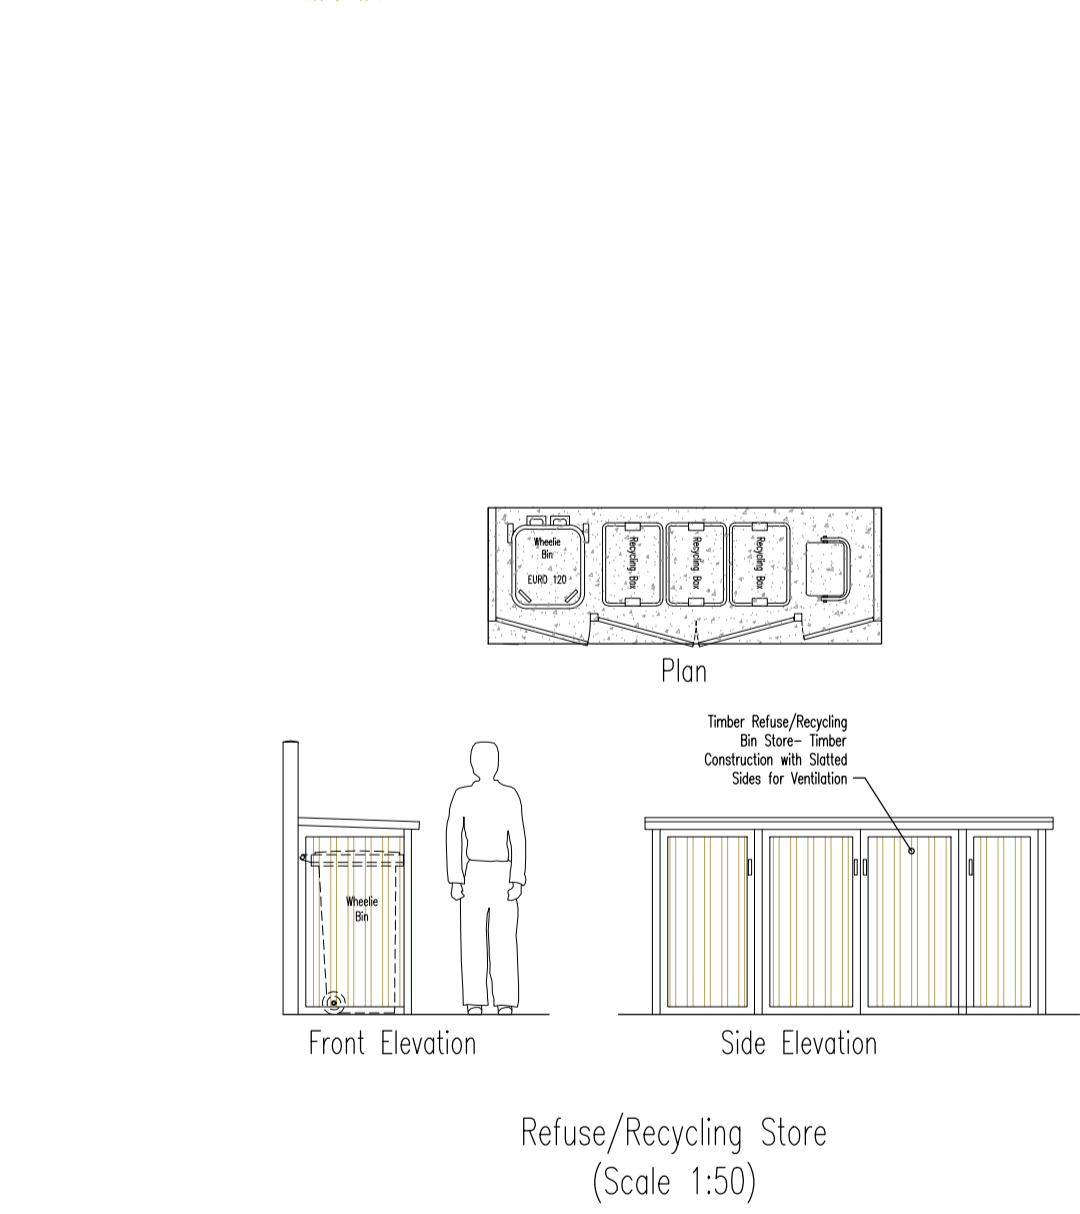

Rev:	Description:	Date:
P5	AW Clients Comments Noted	22/2/21
P4	AW Clients Comments Noted	2/2/21
P3	AW Clients Comments Noted	6/1/21
P2	JB Clients Comments Noted	20/11/20
P1	JB Issued for Comment	13/11/20

Date: 26/10/20 Scale @A1: 1:50/100

Project: Closeheath Farm
Randles Lane
Knockholt
TN14 7NJ

Title: Proposed Replacement Dwellings

Drawing No: 3402-19-PL203 Revision: P5

crofton design services limited

2-3 Rice Parade, Fairway,
Petts Wood, Kent. BR5 1EQ

01689 836855
design@croftondesign.co.uk
© CDS Ltd. 2020

www.croftondesign.co.uk

