
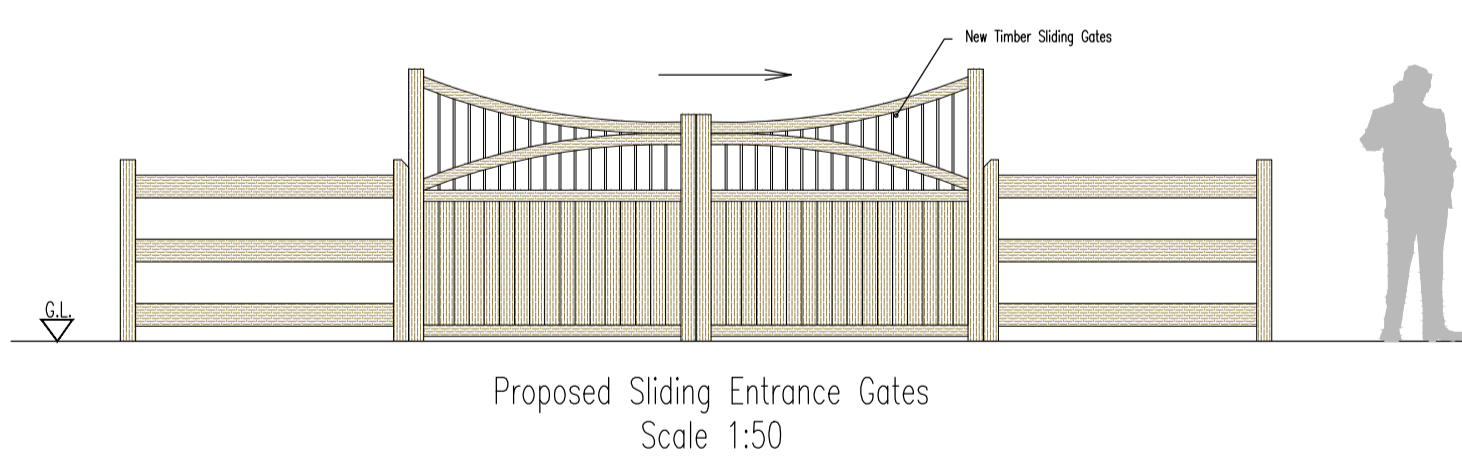
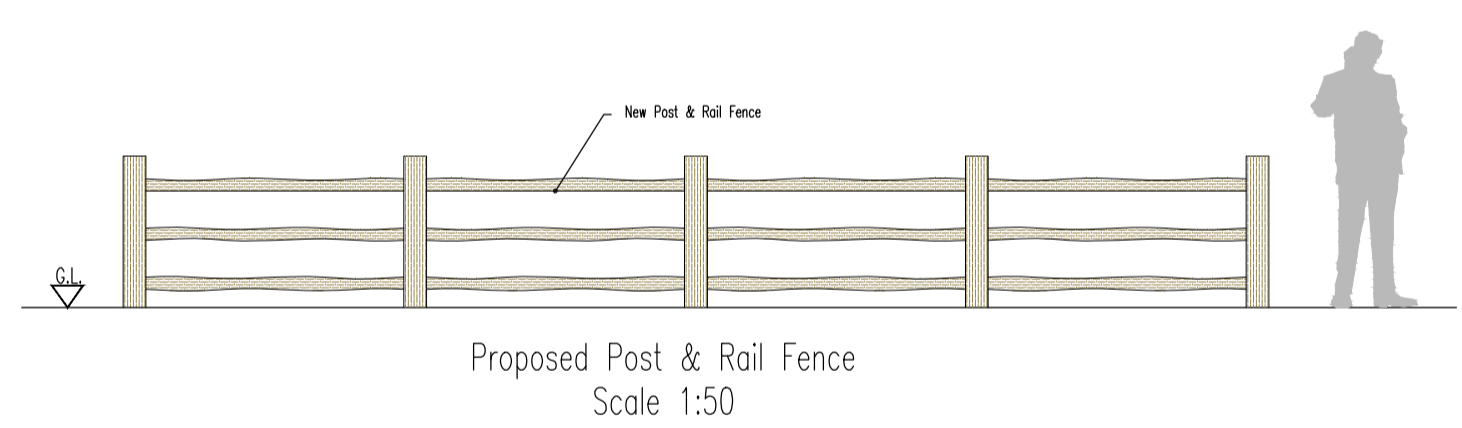
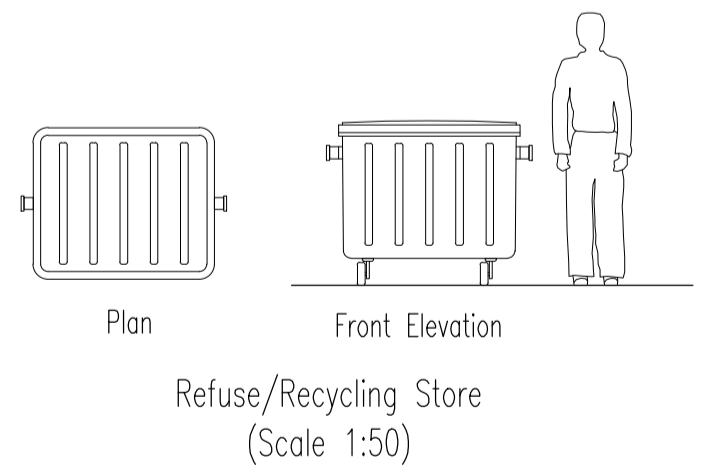
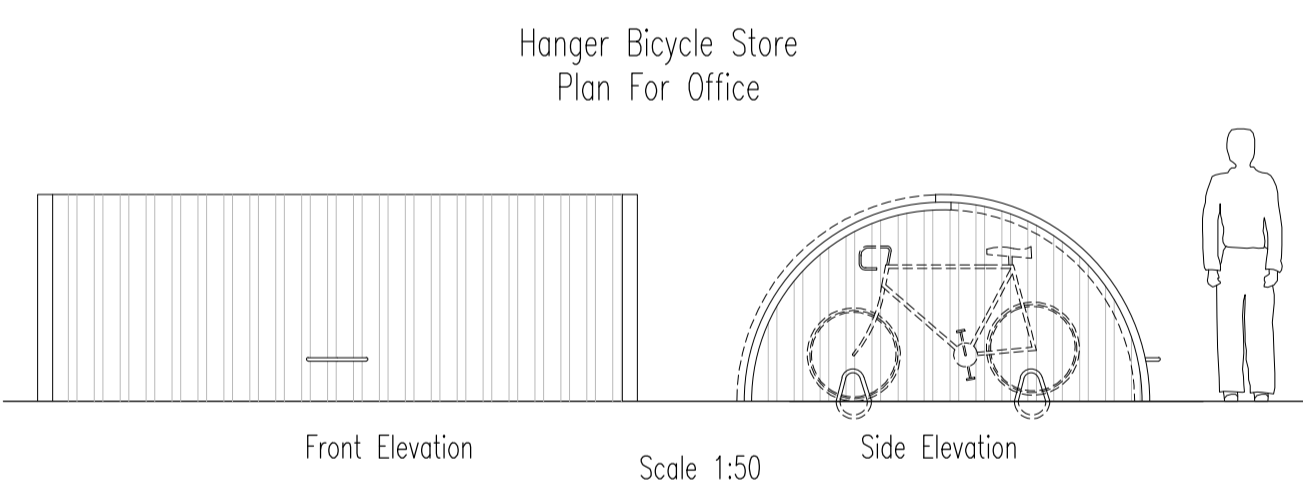
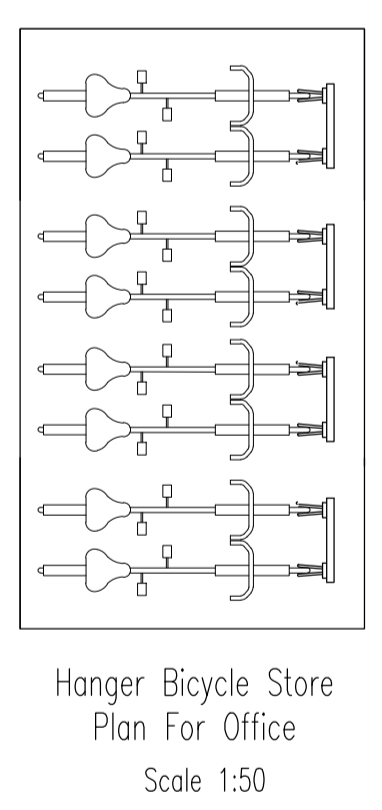


PROPOSED Scale 1:50
 Proposed Office (Shown Brown On Block Plan)
 Proposed Ground Floor Plan For Office (GIA = 48.4m²) (GEA = 56.0m²) (Volume = 143.9m³)

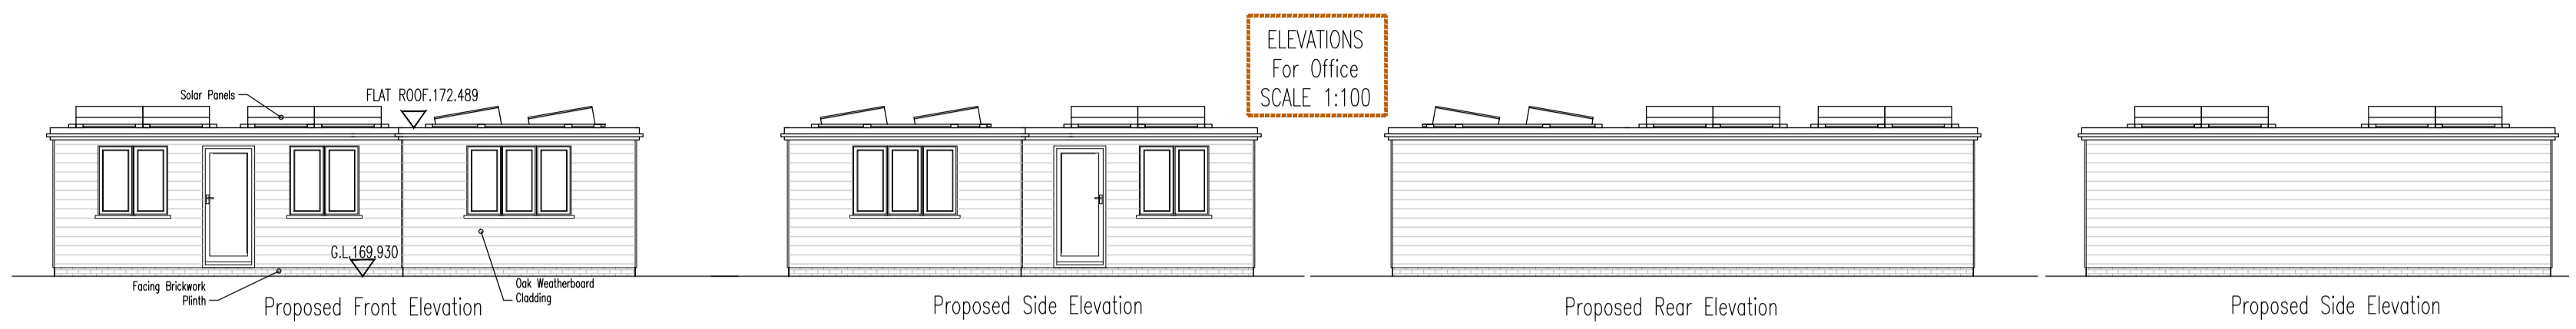

Rev:	Description:	Date:
P5	AW Clients Comments Noted	22/2/21
P4	AW Clients Comments Noted	2/2/21
P3	AW Clients Comments Noted	6/1/21
P2	JB Clients Comments Noted	20/11/20
P1	JB Issued for Comment	13/11/20

Date: 26/10/20
 Scale @A1: 1:50/100

Project:
 Closeheath Farm
 Randles Lane
 Knockholt
 TN14 7NJ

Title:
 Proposed Replacement Dwellings

Drawing No: 3402-19-PL207
 Revision: P5

2-3 Rice Parade, Fairway,
 Petts Wood, Kent. BR5 1EQ

01689 836855
 design@croftondesign.co.uk
 © CDS Ltd. 2020

www.croftondesign.co.uk

