

**HOOKE SURVEY PARTNERSHIP**  
Land & Building Surveyors  
www.hookesurvey.com

Closeheath Farm, Randles Lane,  
Knockholt, TN14 7NJ

Client:  
Mr & Mrs Love

Drawing No:  
Elevations

Rev No:	1	Rev Desc:	Issue for comment	Rev Date:	22/02/2021
Rev No:	2	Rev Desc:	Issue for comment	Rev Date:	22/02/2021

Drawn & Checked by:  
C. Love

Head Office:  
Unit 1, Randles Lane,  
Closeheath Farm,  
Knockholt, TN14 7NJ  
Tel: 01822 277221

Head Office:  
Unit 1, Randles Lane,  
Closeheath Farm,  
Knockholt, TN14 7NJ  
Tel: 01822 277221

www.hookesurvey.com

**HOOKE SURVEY PARTNERSHIP**  
Land & Building Surveyors  
www.hookesurvey.com

Closeheath Farm, Randles Lane,  
Knockholt, TN14 7NJ

Client:  
Mr & Mrs Love

Drawing No:  
Elevations And Floor Plans


Rev No:	1	Rev Desc:	Issue for comment	Rev Date:	22/02/2021
Rev No:	2	Rev Desc:	Issue for comment	Rev Date:	22/02/2021

Drawn & Checked by:  
C. Love


Head Office:  
Unit 1, Randles Lane,  
Closeheath Farm,  
Knockholt, TN14 7NJ  
Tel: 01822 277221

Head Office:  
Unit 1, Randles Lane,  
Closeheath Farm,  
Knockholt, TN14 7NJ  
Tel: 01822 277221


www.hookesurvey.com

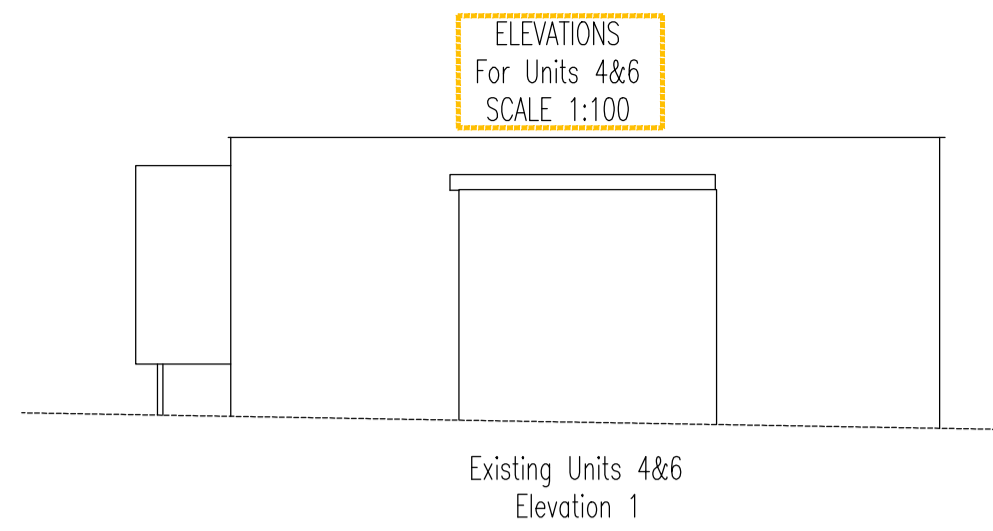


Existing Units 4&6  
Elevation 1

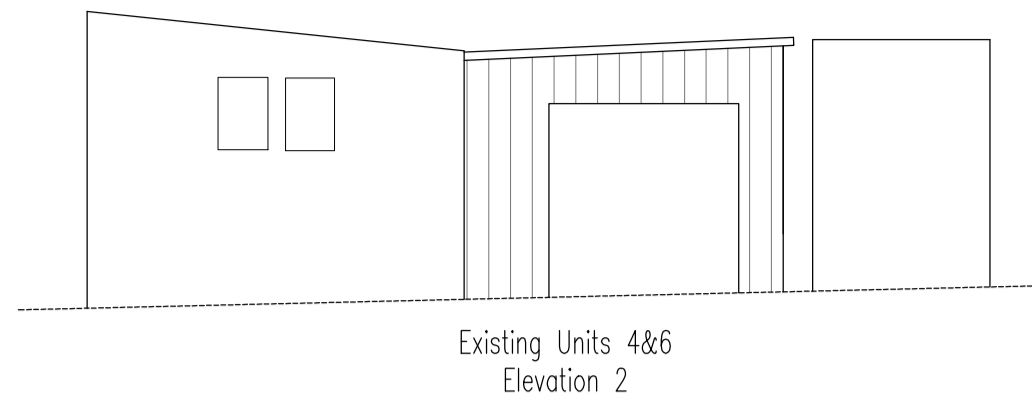

Existing Units 4&6  
Elevation 2

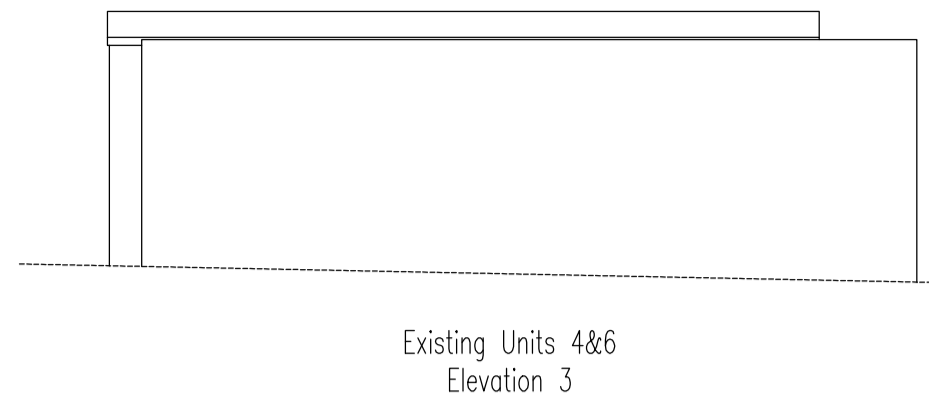


Existing Units 4&6  
Elevation 3

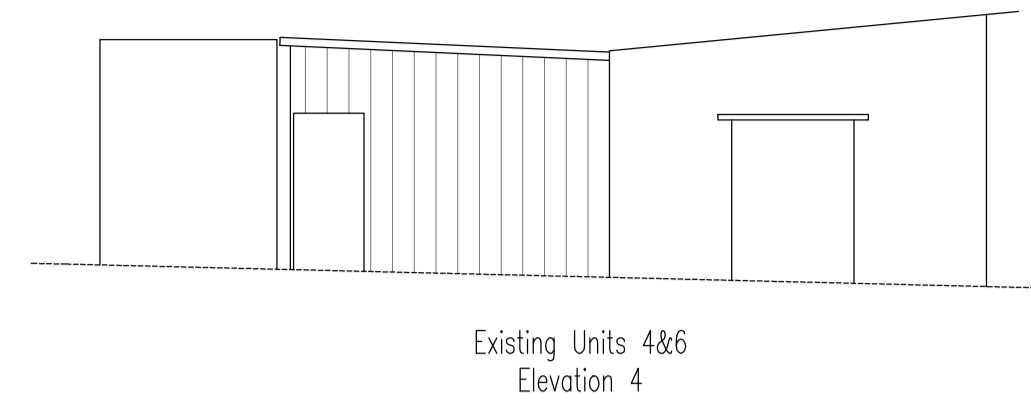


Existing Units 4&6  
Elevation 4




Existing Unit 3 (Office)  
Elevation 5

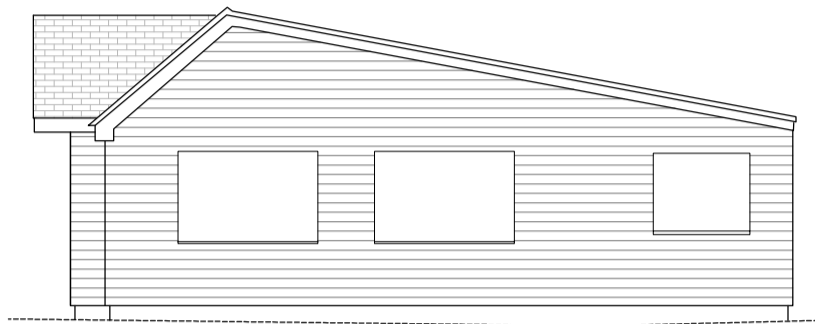

Existing Unit 3 (Office)  
Elevation 6

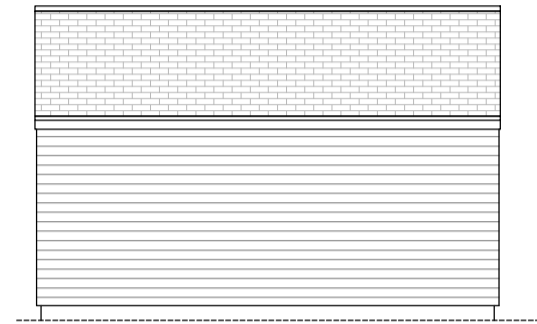


Existing Unit 3 (Office)  
Elevation 7

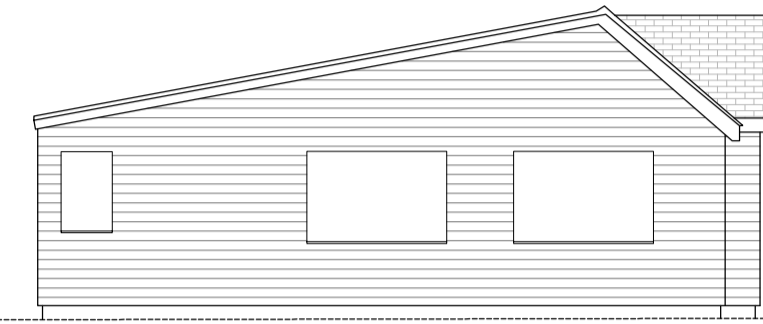


Existing Unit 3 (Office)  
Elevation 8


ALL EXISTING ELEVATIONS SHOWN  
ORANGE ON BLOCK PLAN

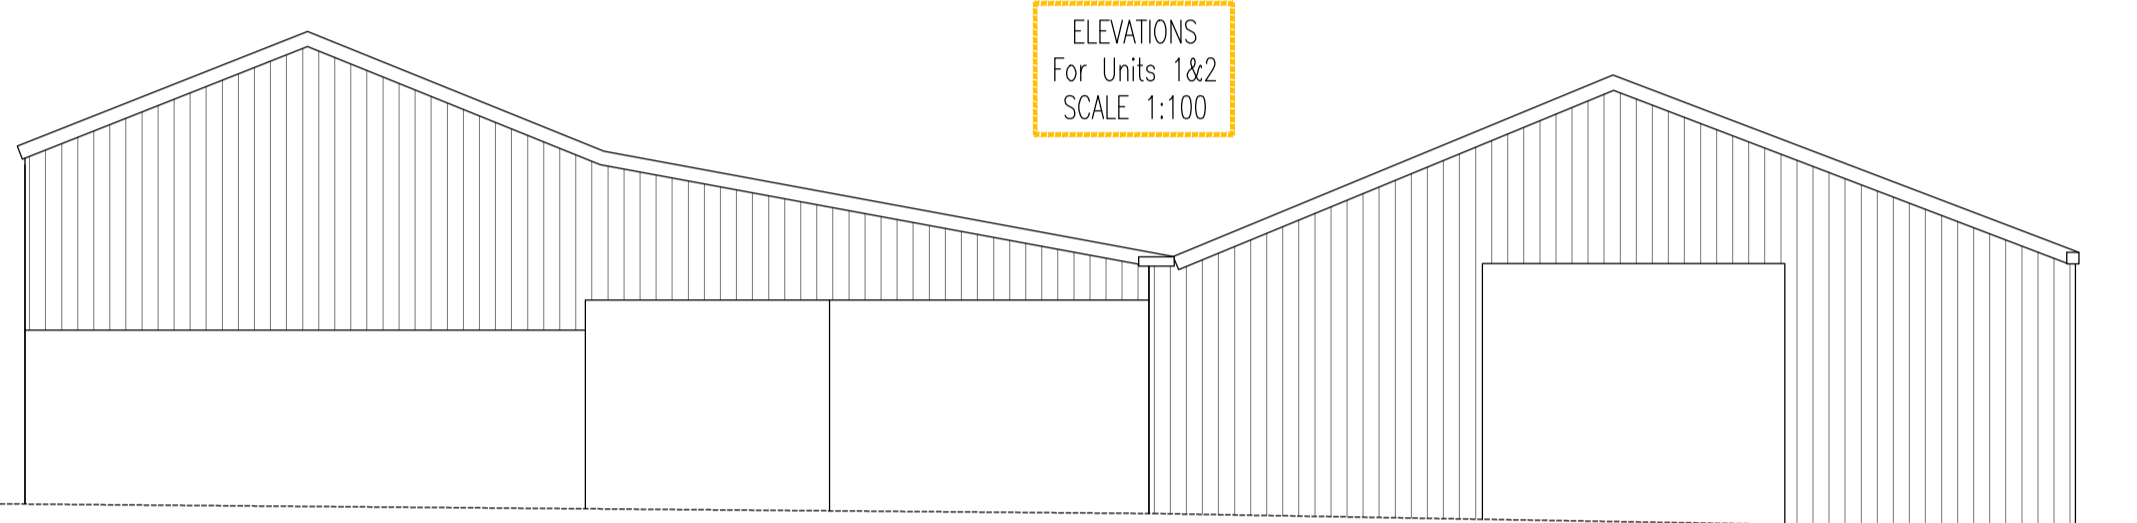


Existing Units 1&2  
Elevation 9

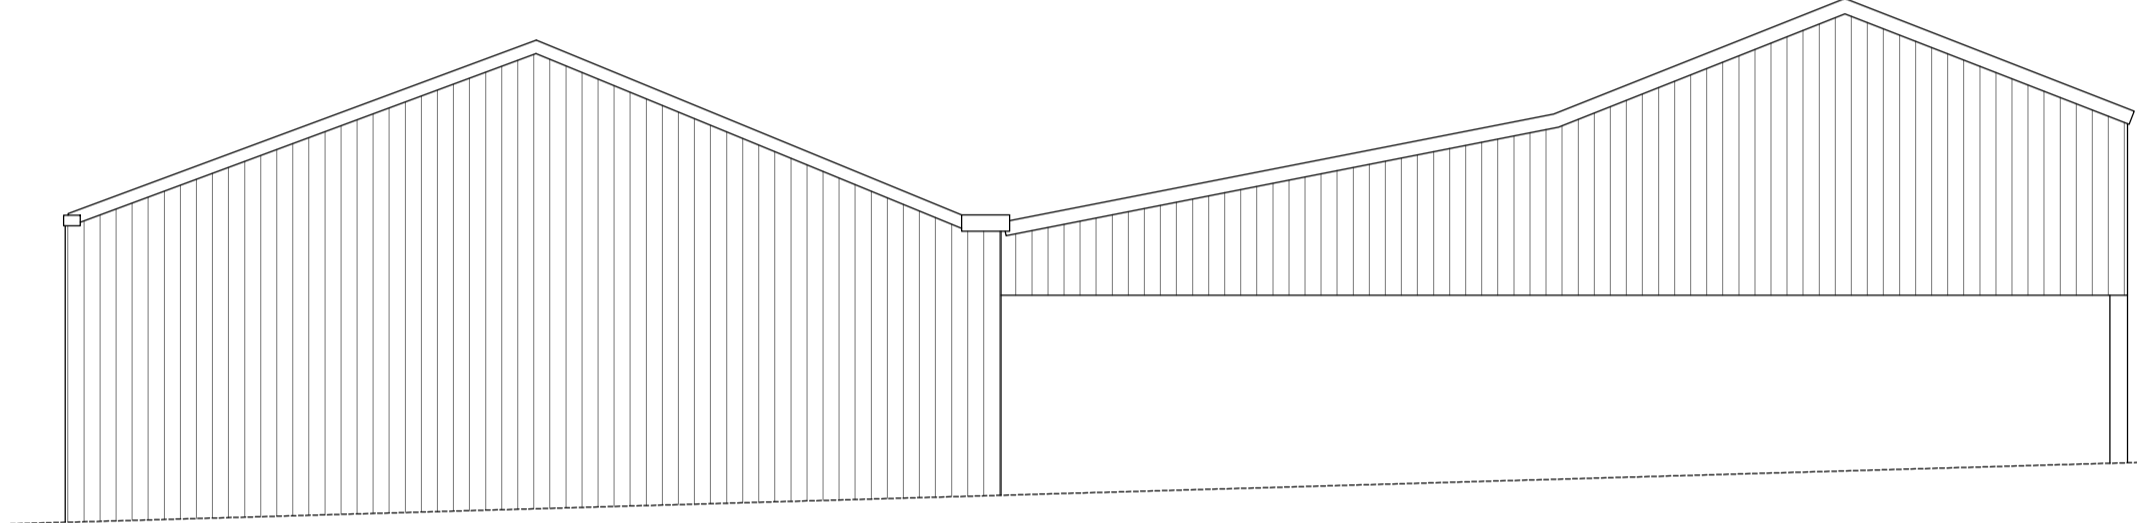


Existing Units 1&2  
Elevation 11

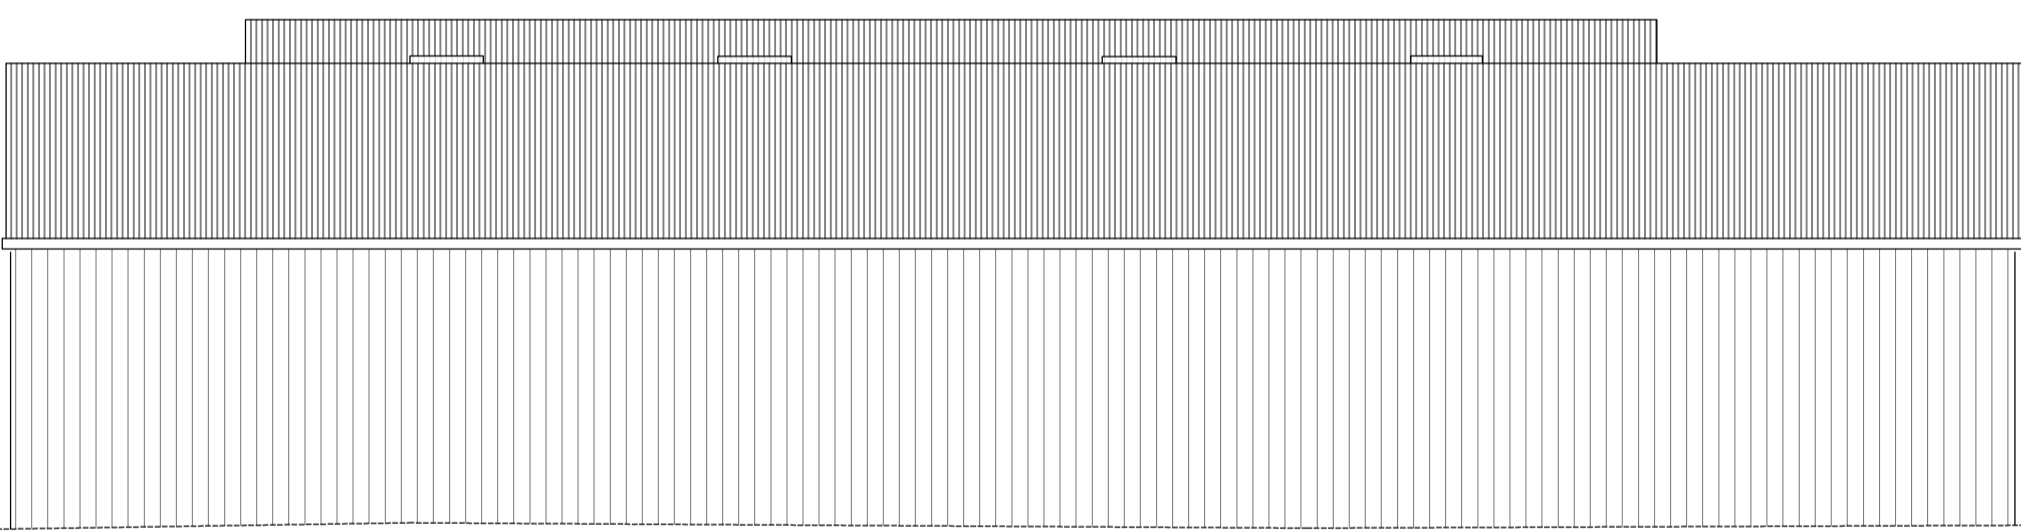


Existing Units 1&2  
Elevation 10

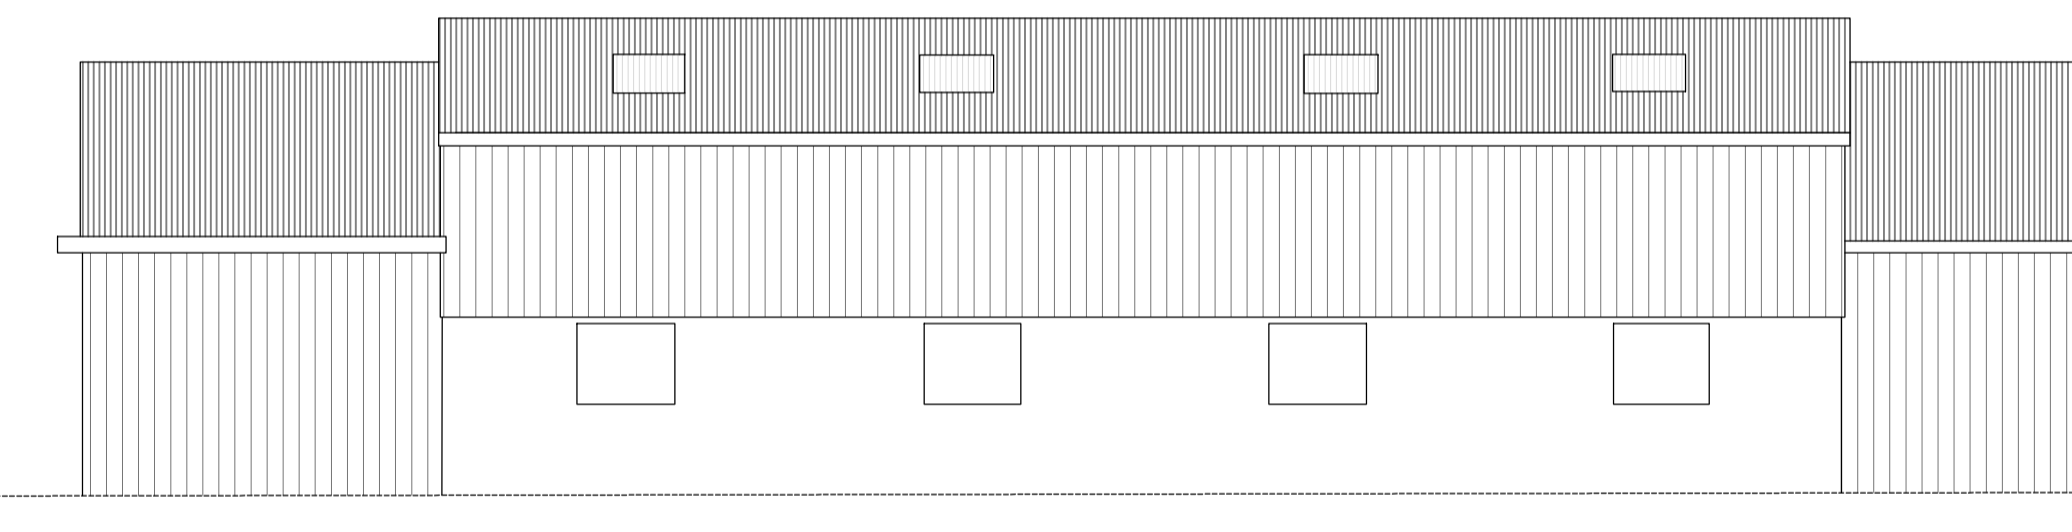


Existing Units 1&2  
Elevation 12

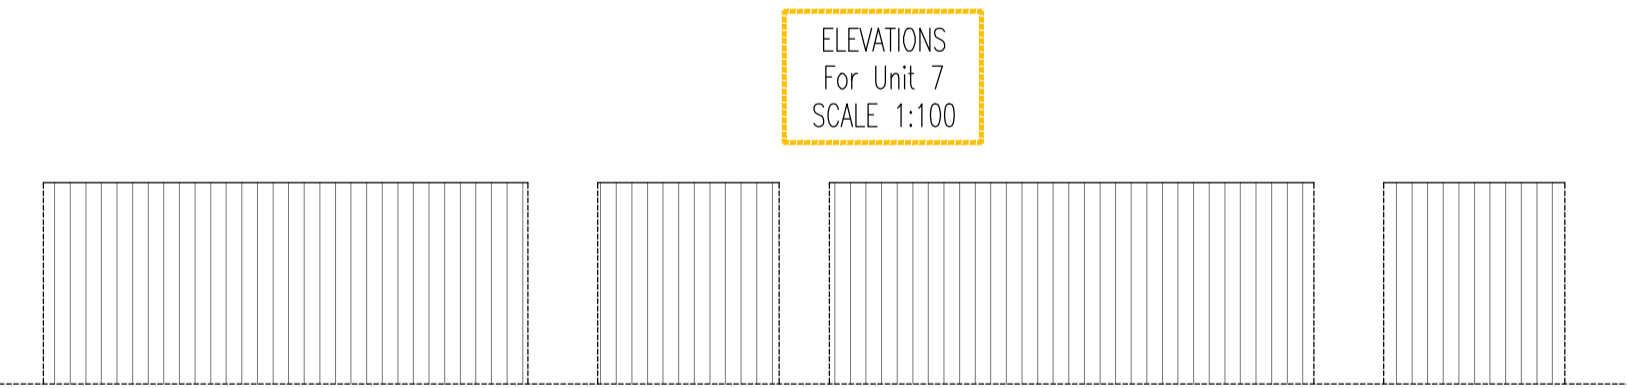


Existing Unit 7  
Elevation 1

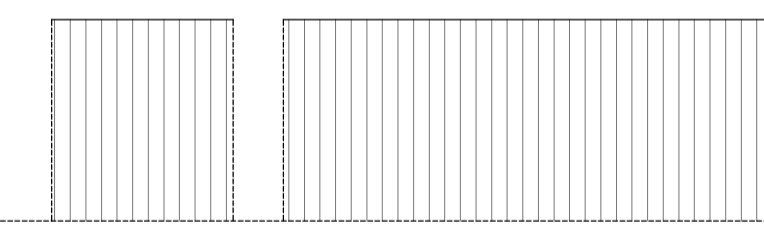


Existing Unit 7  
Elevation 2

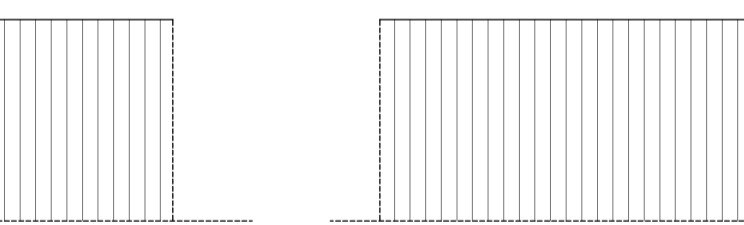


Existing Unit 7  
Elevation 3

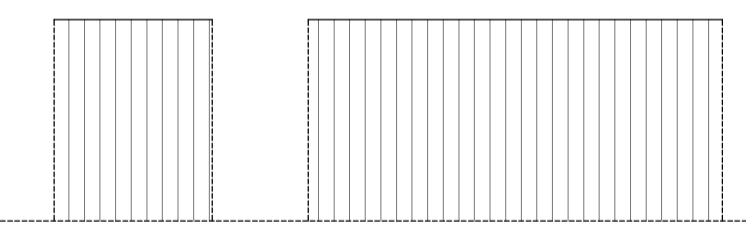

Existing Unit 7  
Elevation 4

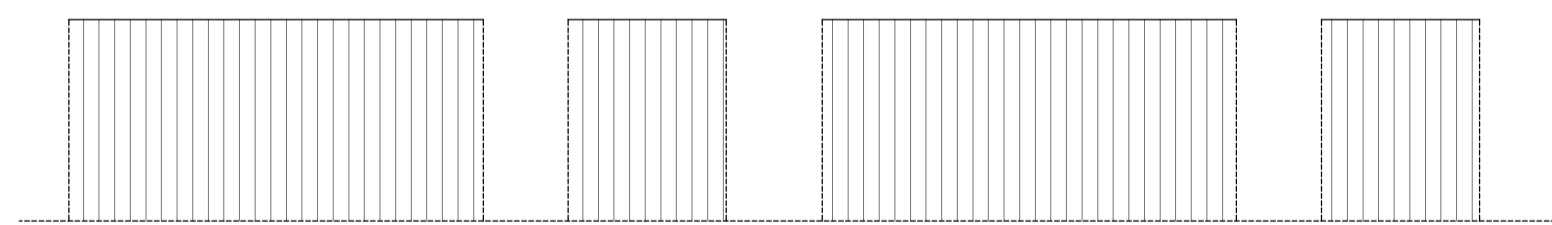


Existing Unit 8  
Elevation 1

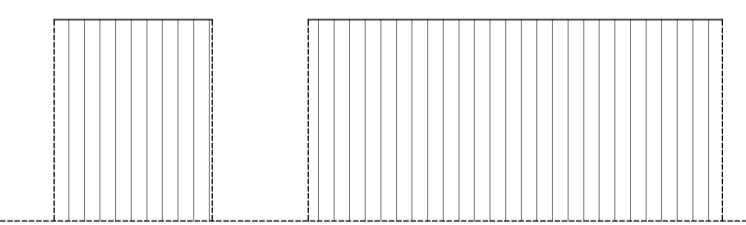


Existing Unit 8  
Elevation 2




Existing Unit 8  
Elevation 3

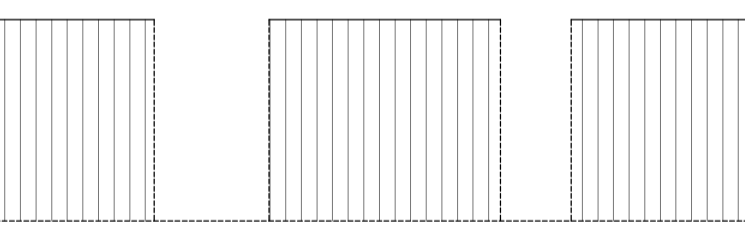


Existing Unit 8  
Elevation 4

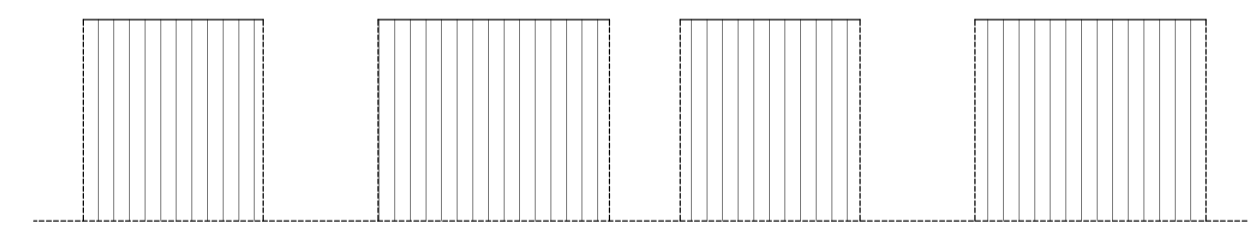

Existing Unit 9  
Elevation 1

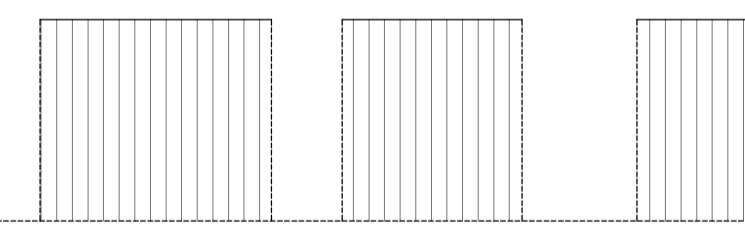


Existing Unit 9  
Elevation 2

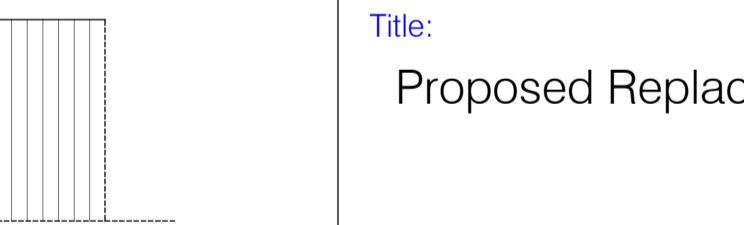


Existing Unit 9  
Elevation 3




Existing Unit 9  
Elevation 4

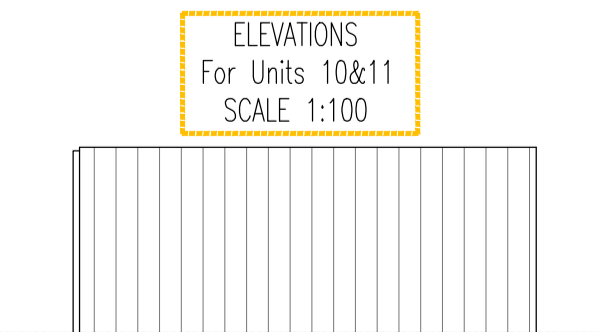


Existing Units 10&11  
Elevation 13

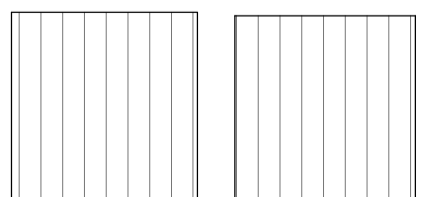


Existing Units 10&11  
Elevation 14

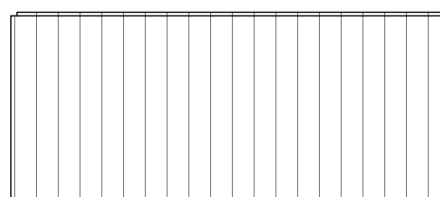


Existing Units 10&11  
Elevation 15

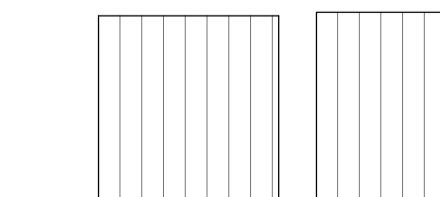


Existing Units 10&11  
Elevation 16

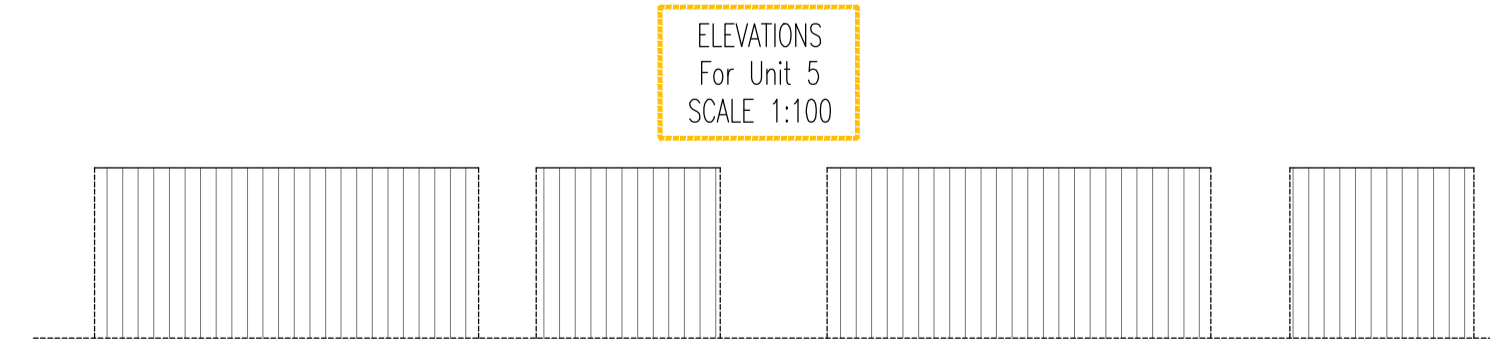


Existing Unit 5  
Elevation 1

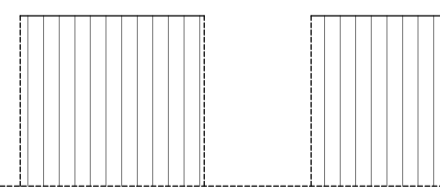


Existing Unit 5  
Elevation 2

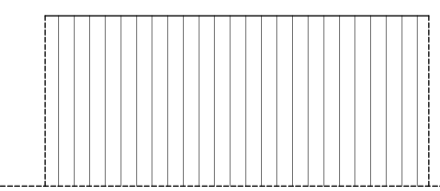

Existing Unit 5  
Elevation 3

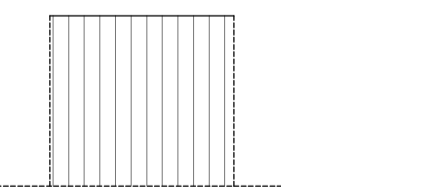

Existing Unit 5  
Elevation 4

 

Rev:	Description:	Date:
P5	AW	Clients Comments Noted
P4	AW	Clients Comments Noted
P3	AW	Clients Comments Noted
P2	JB	Clients Comments Noted
P1	JB	Issued for Comment

Date: 26/10/20  
Scale @A1: 1:100

Project:  
Closeheath Farm  
Randles Lane  
Knockholt  
TN14 7NJ

Title:  
Proposed Replacement Dwellings

Drawing No: 3402-19-PL208  
Revision: P5

**crofton design services limited**

2-3 Rice Parade, Fairway,  
Petts Wood, Kent. BR5 1EQ

01689 836855  
design@croftondesign.co.uk  
© CDS Ltd. 2020

www.croftondesign.co.uk