




Fuschia Cottage

The Old Cartret Arms

Front Elevation (South) Viewed from The Square

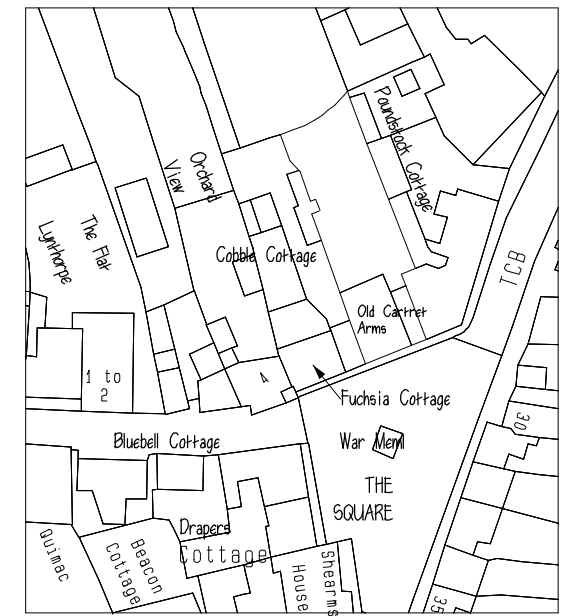


Location Plan 1:1250 @ A2

Title: Fuschia Cottage

Map Produced for: Shorne Tilbey Associates Ltd

Crown copyright and database rights 2020 OS 100042766

 

Shorne Tilbey Associates Ltd
Architectural & Planning Consultants

Email: shornetilbeyassociates@btinternet.com

Telephone: 01288 331171

Mobile No: 07740 244035

Project: Fuschia Cottage
 The Square
 Kilhampton
 Cornwall
 EX23 9QQ

Client: Mr P Brown

Title: Existing & Proposed Elevations

Date: May 2021

Drawing No:

Rev Date: 5051/2/1

Scale: 1: 100 & 1:1250
 @ A3

Description: