



**Existing Side Elevation**  
Scale: 1:100 @ A1 Print

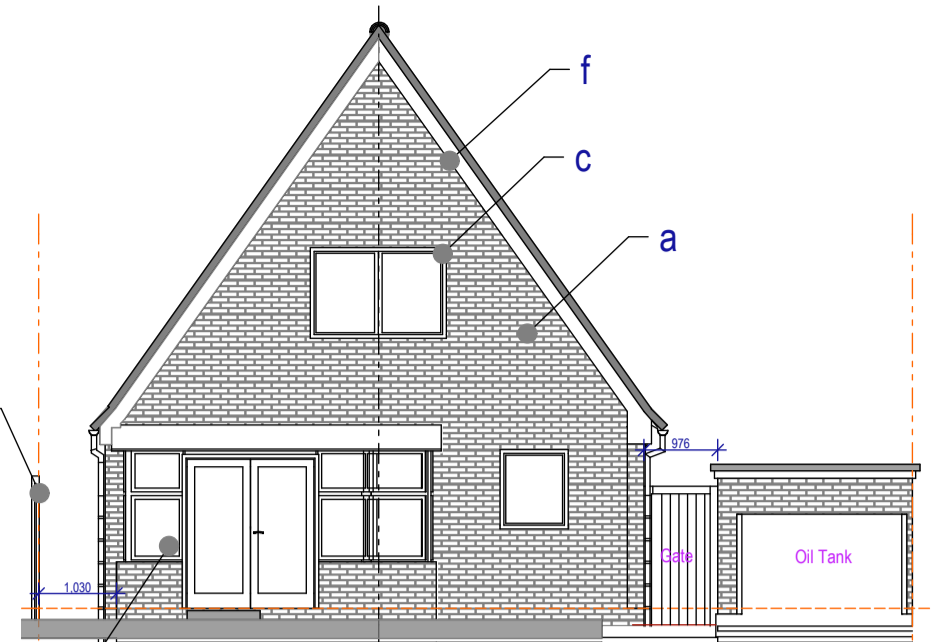


**Existing Rear Elevation**  
Scale: 1:100 @ A1 Print

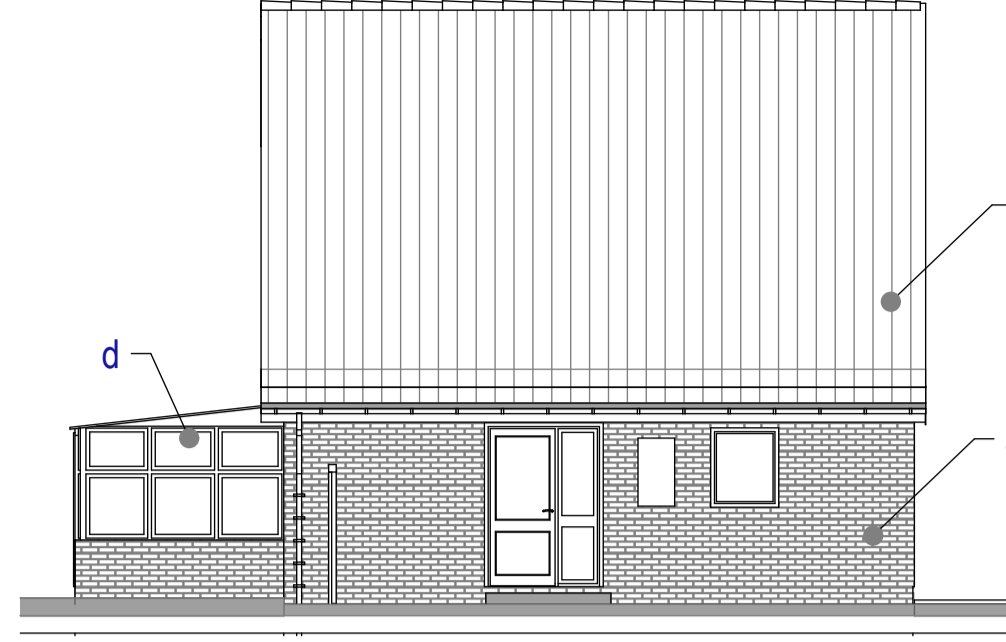

**Existing Side Elevation**  
Scale: 1:100 @ A1 Print


**Schedule of finishes as "EXISTING" TO 51 BISHOPS CROFT BARNINGHAM:**  
 a: Wall Finishes: Brickwork and chimney Hanson LBC "Tudor Red" facing brickwork stock from visual observations.  
 b: Roof Finishes : Concrete Full Lap Tile Marley "Roman" or Sandtoft "Standard profile" From Observation Colour : Granular Black  
 c: White Upvc Plastic window casements to style and sizes shown  
 d: Walnut Brown Upvc Plastic window casements to style and sizes shown  
 e: Black "Round" Profile upvc guttering and "round" downpipes by osma or similar Manufacturer  
 f: White Upvc barge boarding and soffit boards  
 g: Softwood timber Close boarded fence with concrete posts  
**Please Note:**  
 Material selections above are carried out from observations and photographs only, exact colours and brick types and tiles should be carried out via trial samples in advance of the building work stage and before ordering to establish exact colour and type - no responsibility is taken by MNL designs Ltd

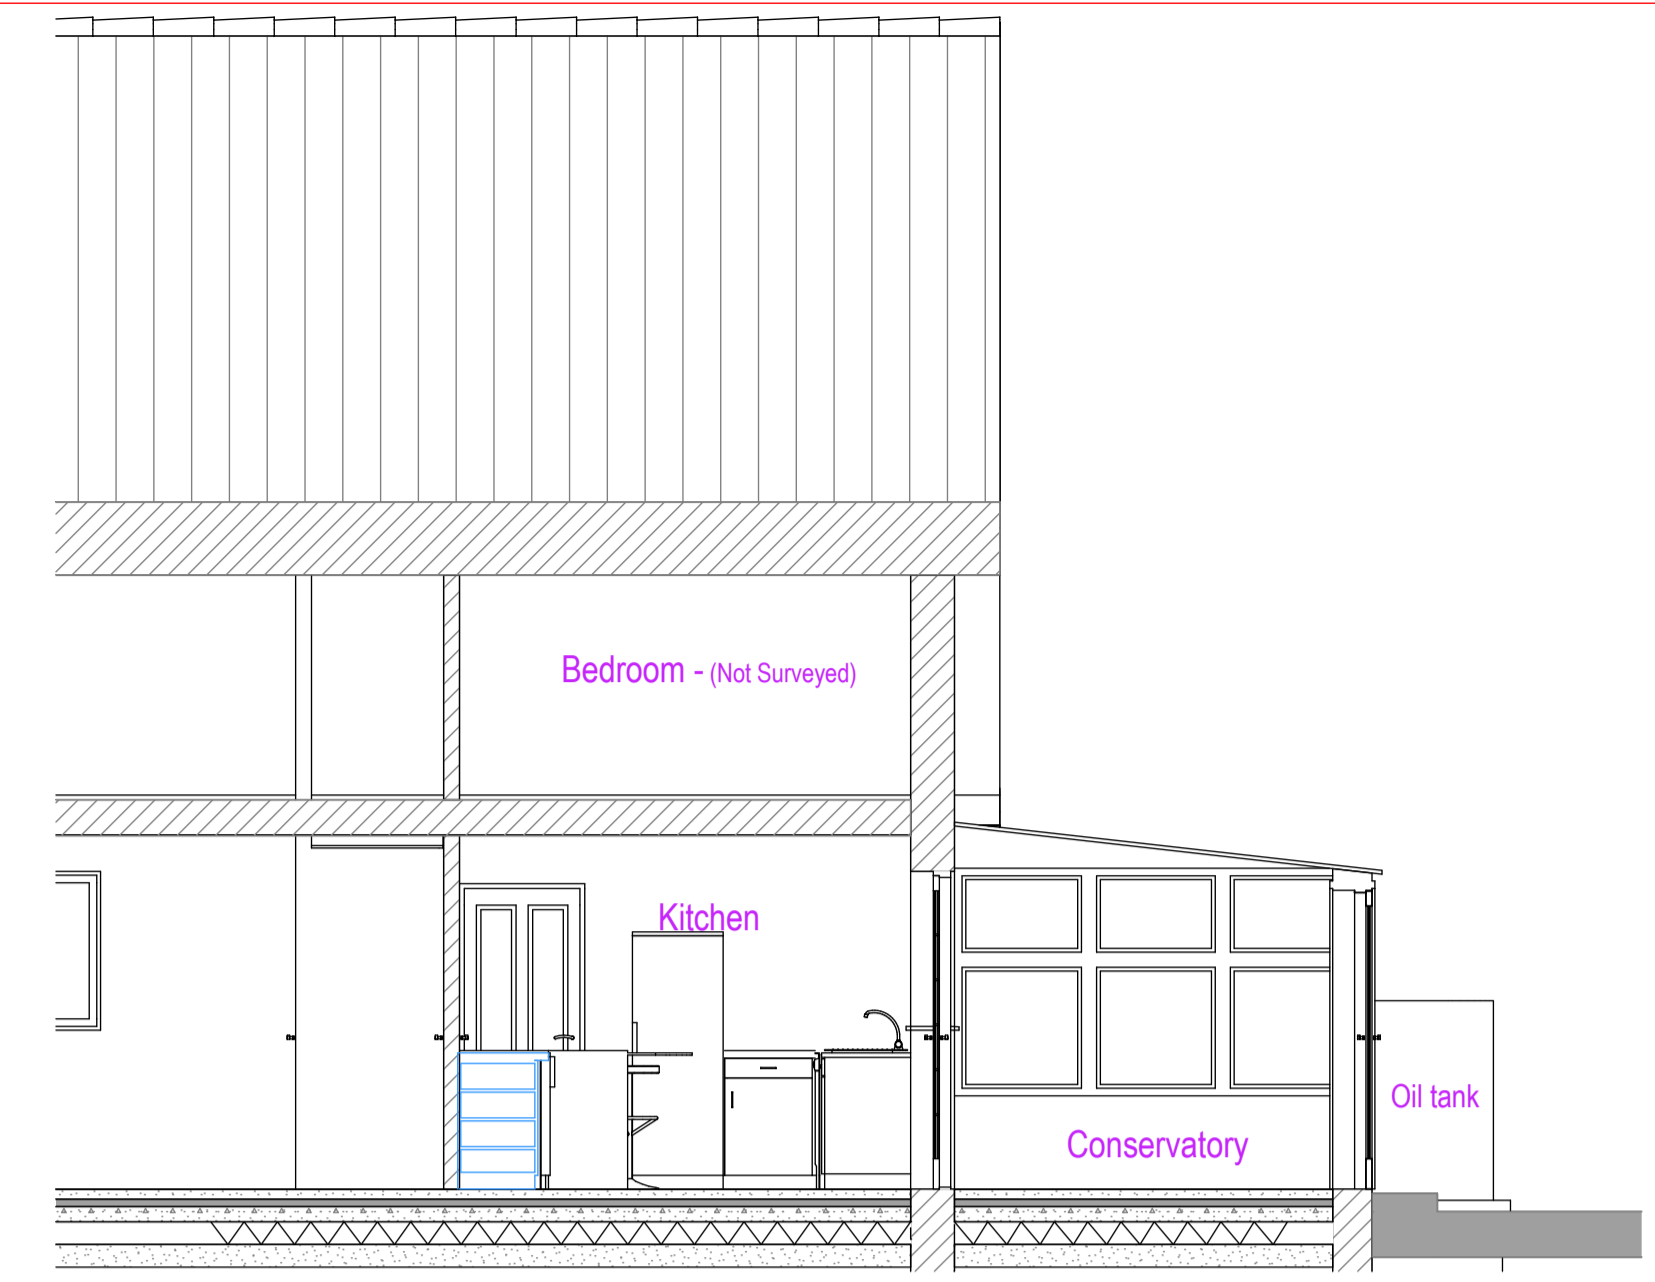


**Existing Section Thro' -'A'-'A'**  
Scale: 1:50 @ A1 Print




**3D Rear View -Existing**  
Scale: 1:100

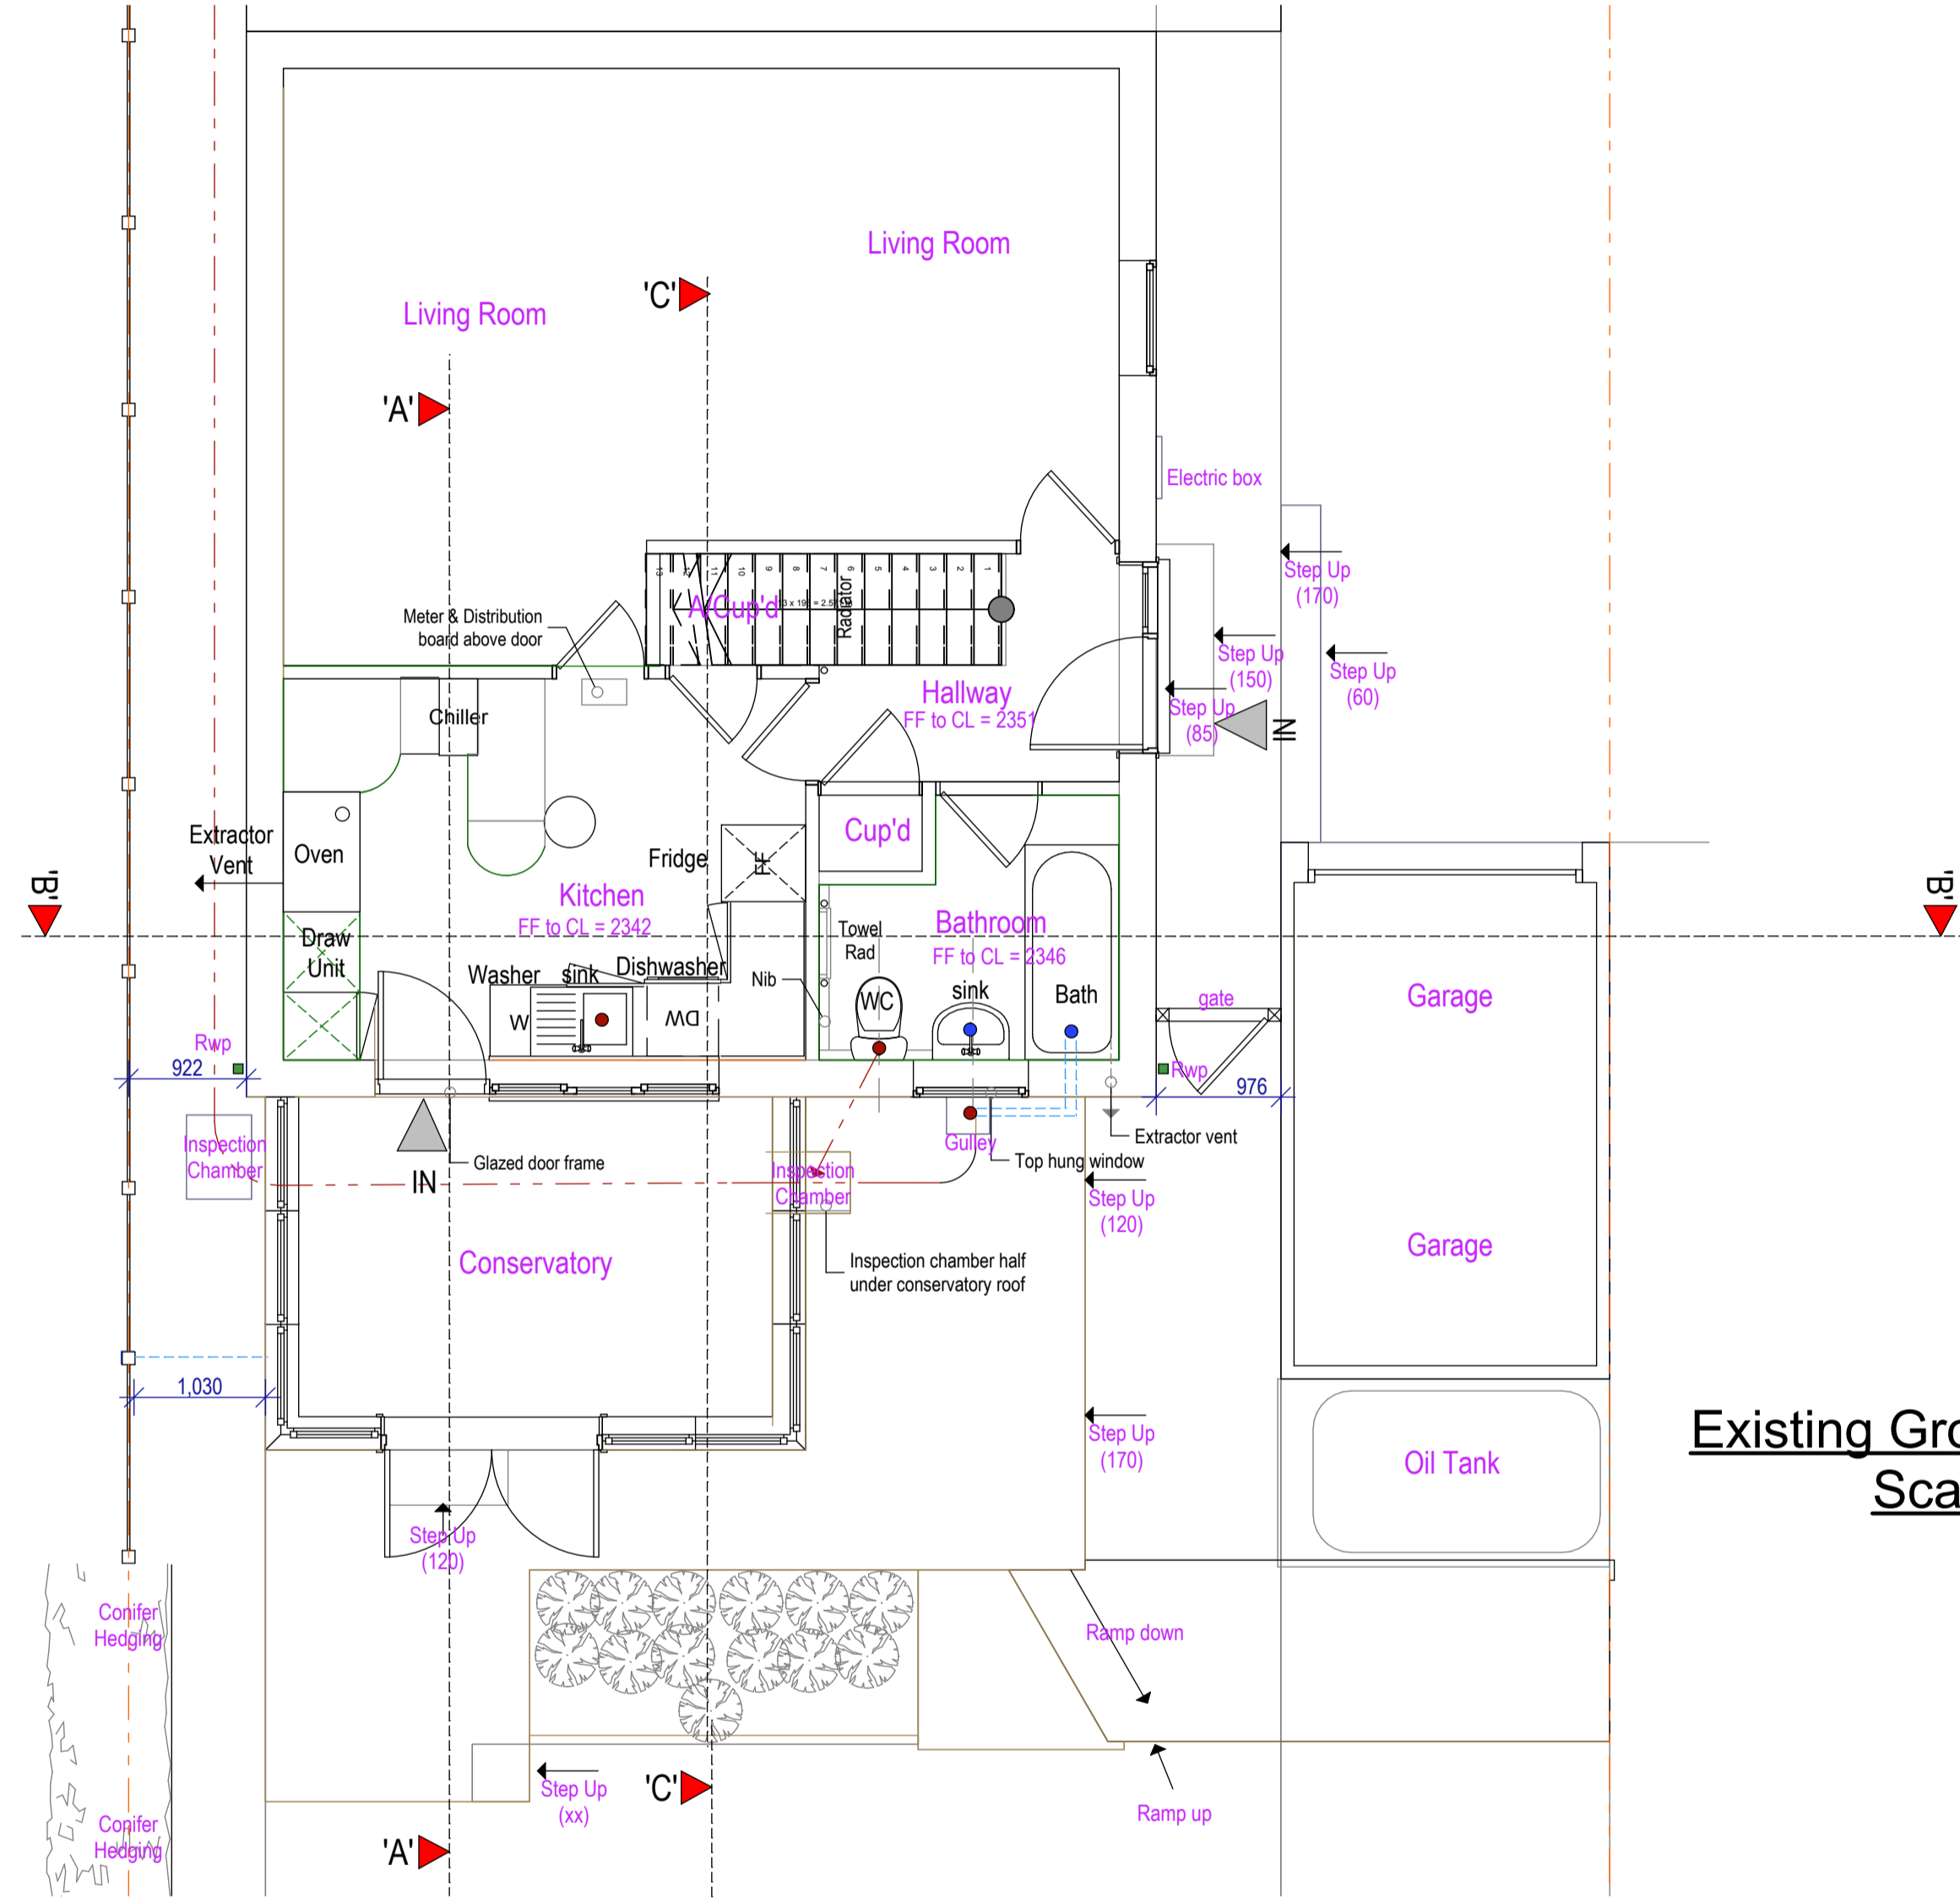


**Existing Ground Floor Plan**  
Scale: 1:50

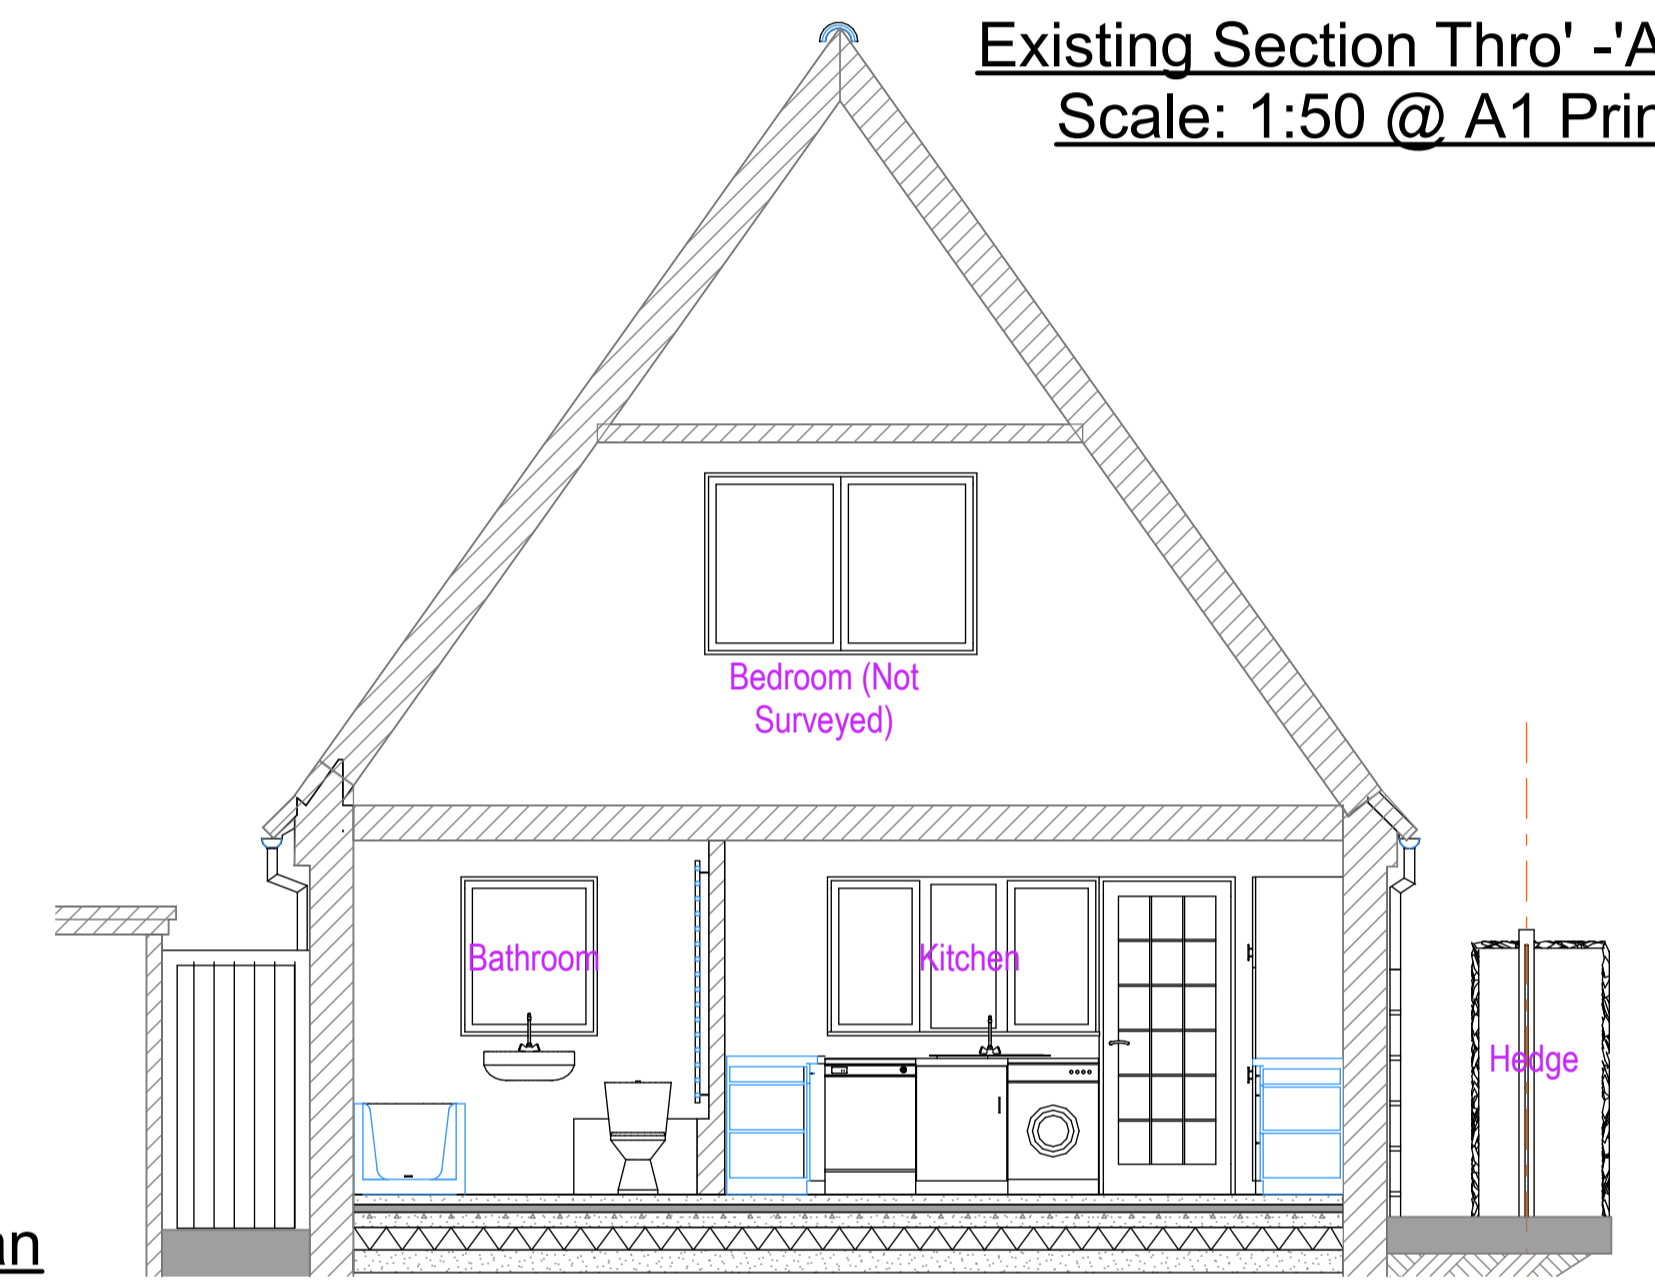

**Existing Section Thro' -'B'-'B'**  
Scale: 1:50 @ A1 Print

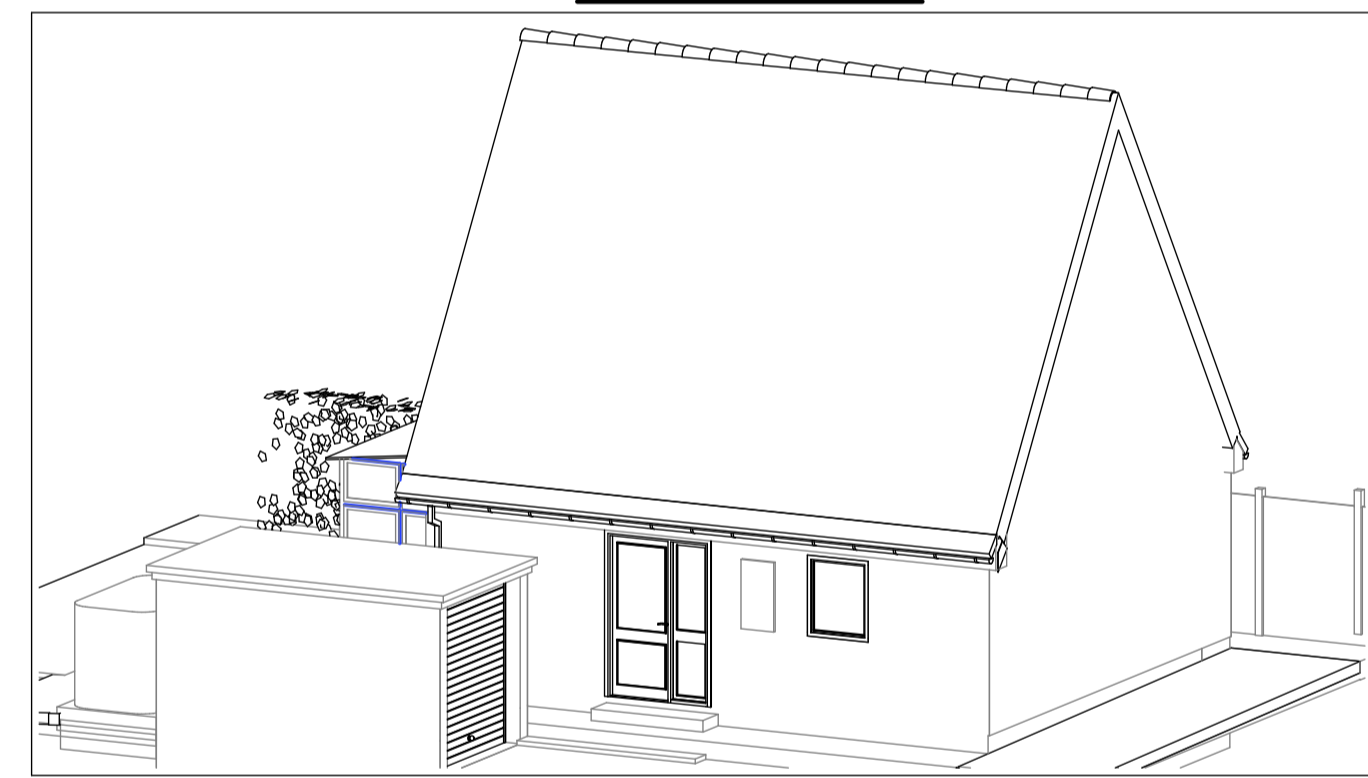

**3D Side View -Existing**  
Scale: 1:100

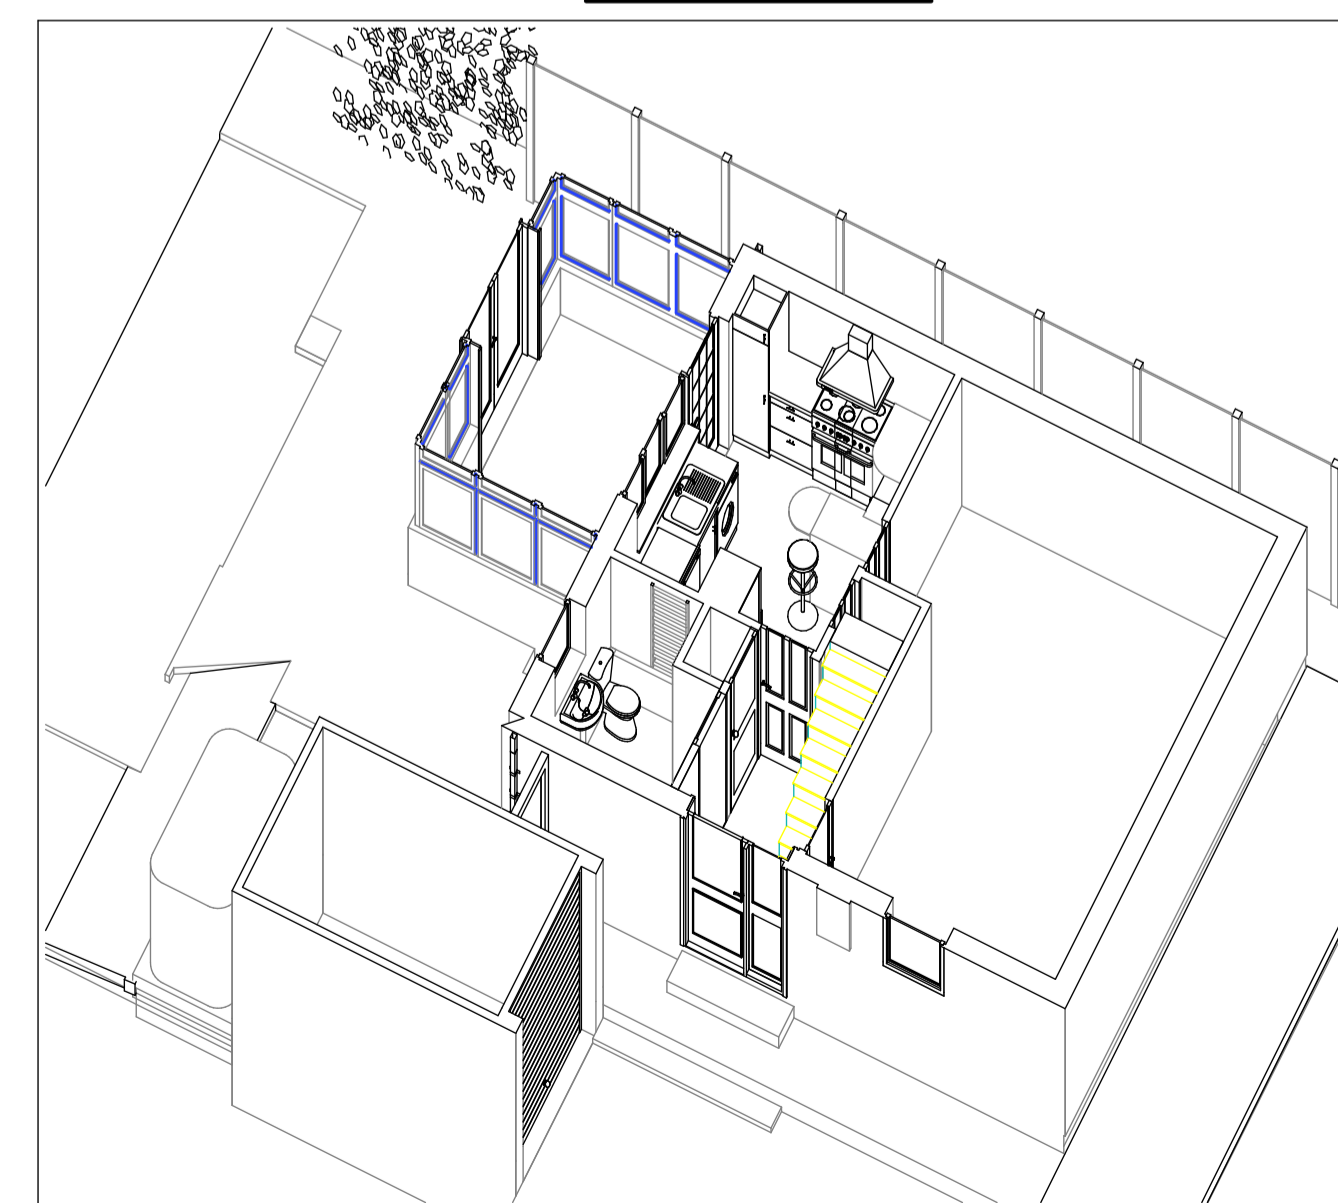

**3D Ground Floor View -Cuttaway**  
Scale: 1:100



**Existing Section Thro' -'C'-'C'**  
Scale: 1:100 @ A1 Print

PL0 23.03.20 : Issued to client for approval : mnl  
**MNL DESIGNS LTD**  
 5 Heather Close Thurston Bury, St. Edmunds Suffolk IP31 3PX. **tele:** 01359 232507 **no:** 07827 883 702 **e:** we@mnl21@gmail.com  
 client: Mr. Steven Barningham & Kirsty Trigg  
 job: 51 Bishops Croft Barningham Bury St. Edmunds IP31 1BZ  
 drawing: Existing Elevations & GF Plan of the Property  
 date: 23/03/20  
 scale: as shown  
 job no.: MNL\_369  
 dgm. no.: 01  
 rev.: PL0