




1 1:200 MEZZANINE FLOOR LAYOUT (ABOVE STORE)
101 EXISTING

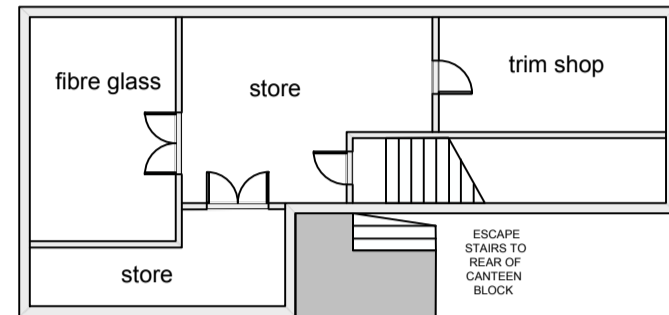


2 1:200 FIRST FLOOR LAYOUT (ABOVE STORE)
101 EXISTING

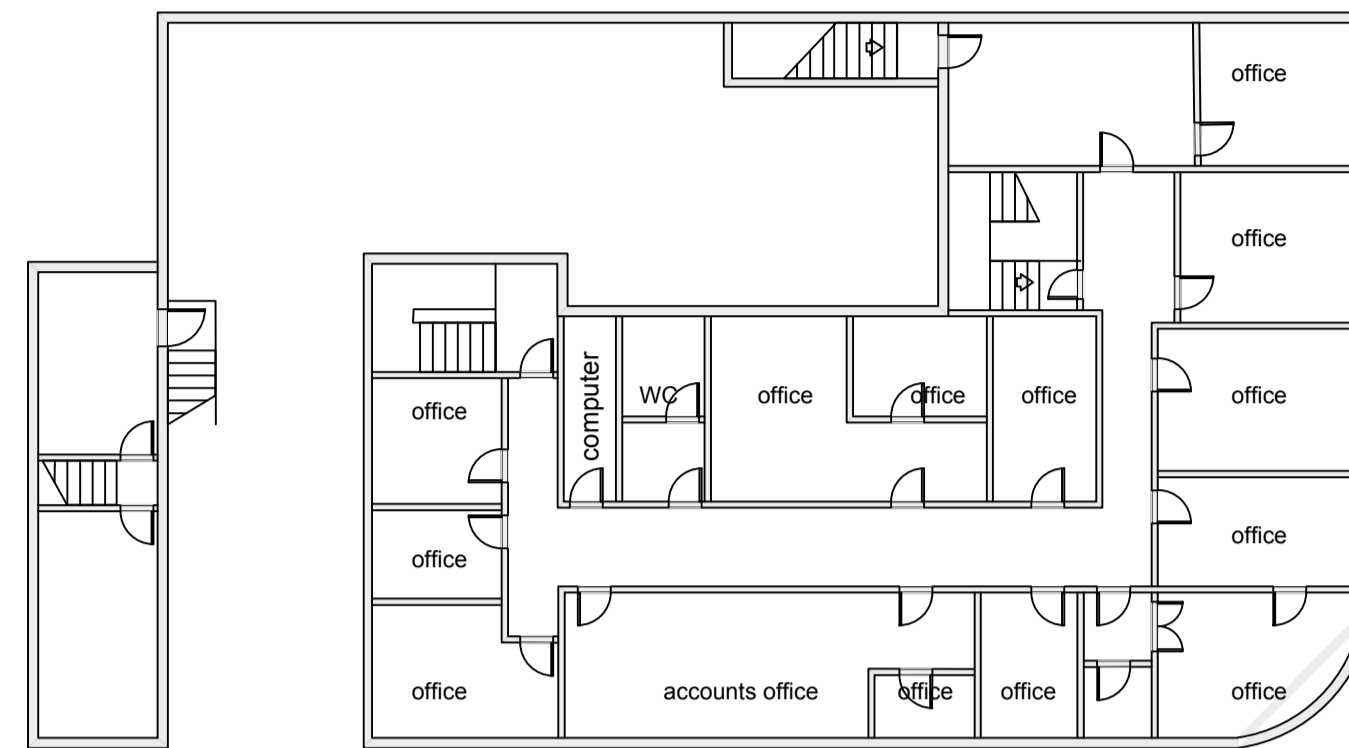

3 1:200 FIRST FLOOR LAYOUT
101 EXISTING

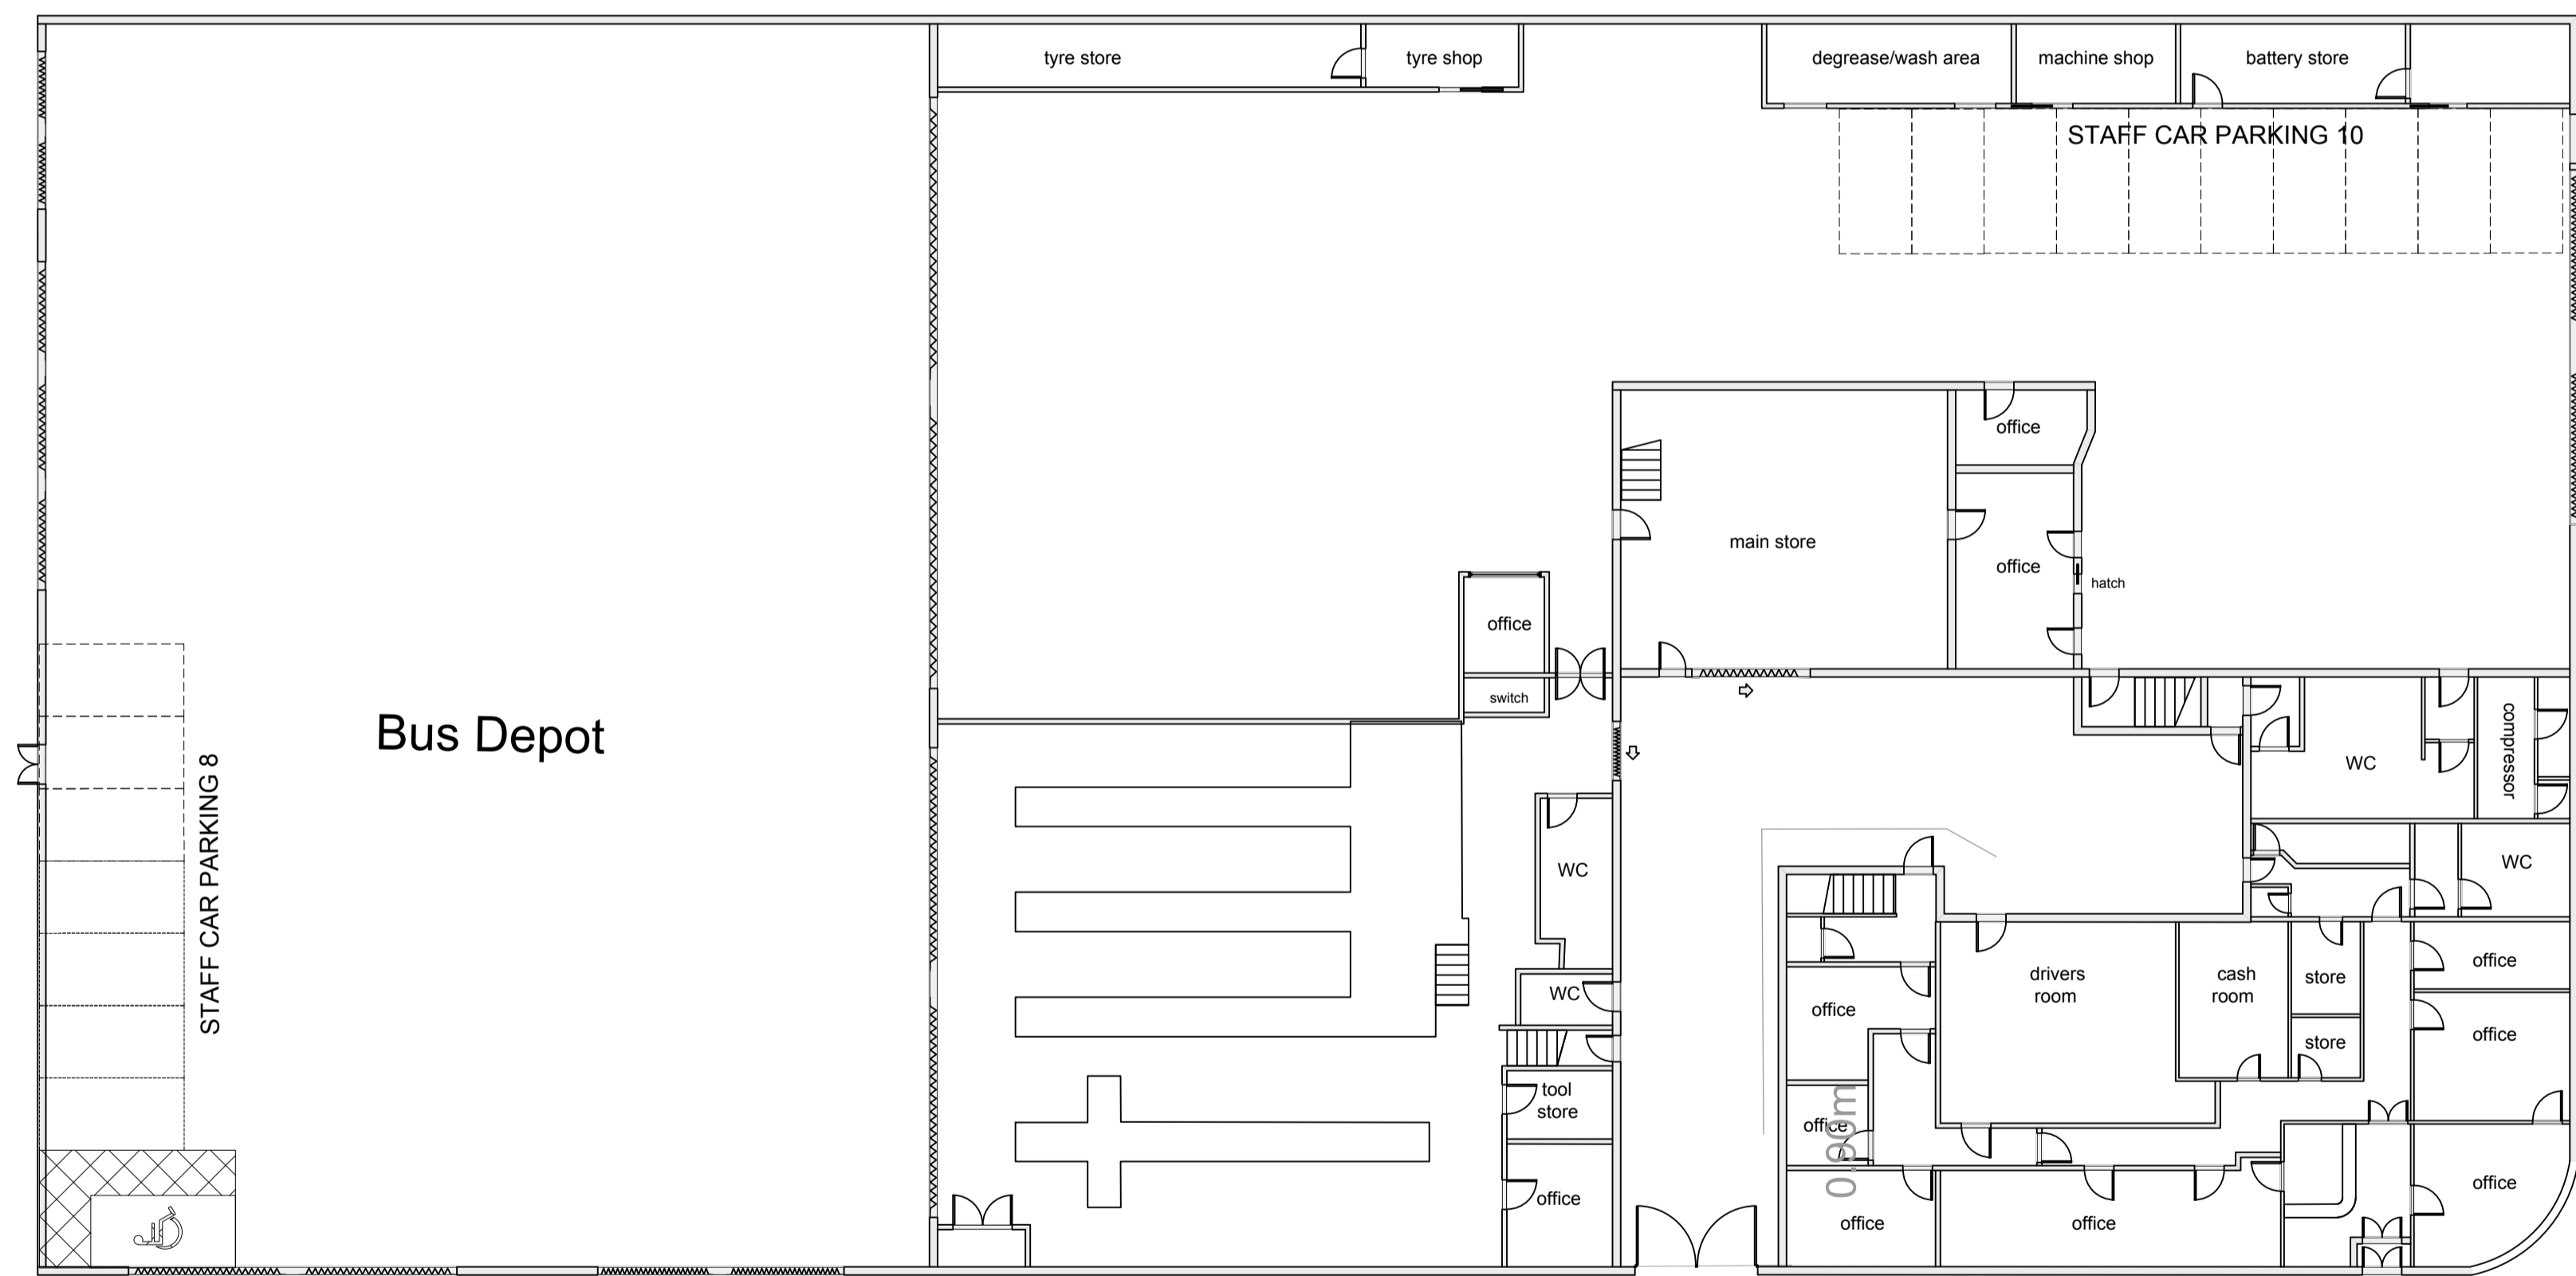

4 1:200 GROUND FLOOR LAYOUT
101 EXISTING

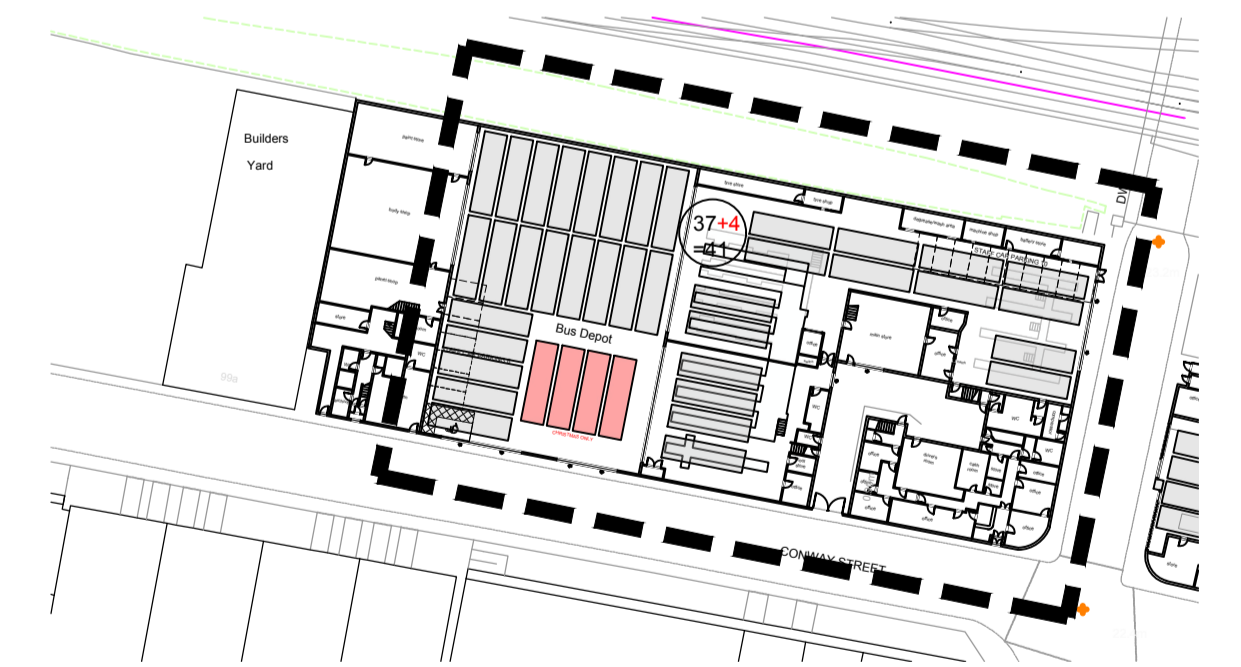

5 1:100 LOCATION PLAN
101 EXISTING
M 1:100 0 1 2 3 4 5 6 7 8 9 10 [m]
M 1:200 0 1 2 4 6 8 10 [m]

Notes:
Copyright of this drawing remains the property of Atelier iad Ltd and should not be reproduced in full or parts or re-issued without written permission from Atelier iad Ltd

All dimensions shown are in millimetres, unless otherwise stated. Any use of these dimensions, other than for general reference, should be the subject of third party checking on site.

Any work that is carried out on the basis of this drawing should be carried out to all relevant British Standards and associated manufacturer's instructions / recommendations.

Rev: 1 Date: 14.05.21 Description: Scale bar added

Project Number: 20 002
Drawing Number: E101

Rev: 01
Scale: 1:100@A1
Date: 22.01.2021

Size: A1
Drm By:

Site Address: CONWAY STREET HOVE

Title: EXISTING GROUND & FIRST FLOOR PLANS (WEST GARAGE)

