



PROPOSED

1:100 PROPOSED ROOF PLAN

Notes: Copyright of this drawing remains the property of Atelier iad Ltd and should not be reproduced in full or parts or re-issued without written permission from Atelier iad Ltd

Rev: Date: 1 14.05.21

All dimensions shown are in millimetres, unless otherwise stated. Any use of these dimensions, other than for general reference, should be the subject of third party checking on site.


Any work that is carried out on the basis of this drawing should be carried out to all relevant British Standards and associated manufacturer's instructions / recommendations.

Descrip	otion:		
Scale I	Bar Added		

20 002 Drawing Number: P104

Project Number:

Scale: 1:100@A1 Date: 22.01.2021 Size: A1 Drn By: Site Address: CONWAY STREET, HOVE

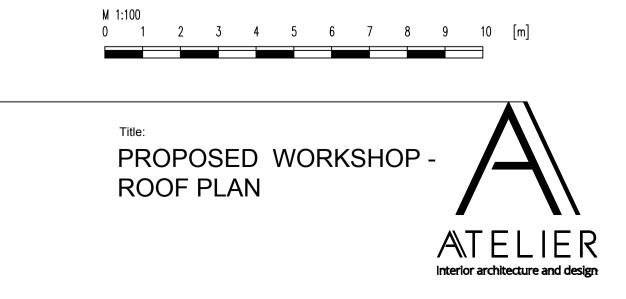

GIA				
Building Footprint	1011 m ²			
Workshop	574 m ²			
Ground Floor (Offices)	383 m ²			
First Floor (Offices)	422 m ²			
Second Floor (HQ)	608.3 m ²			
Third Floor (HQ)	608.3 m ²			
TOTAL	2600 m ²			