


1 1:100 GROUND FLOOR PLAN
102 PROPOSED

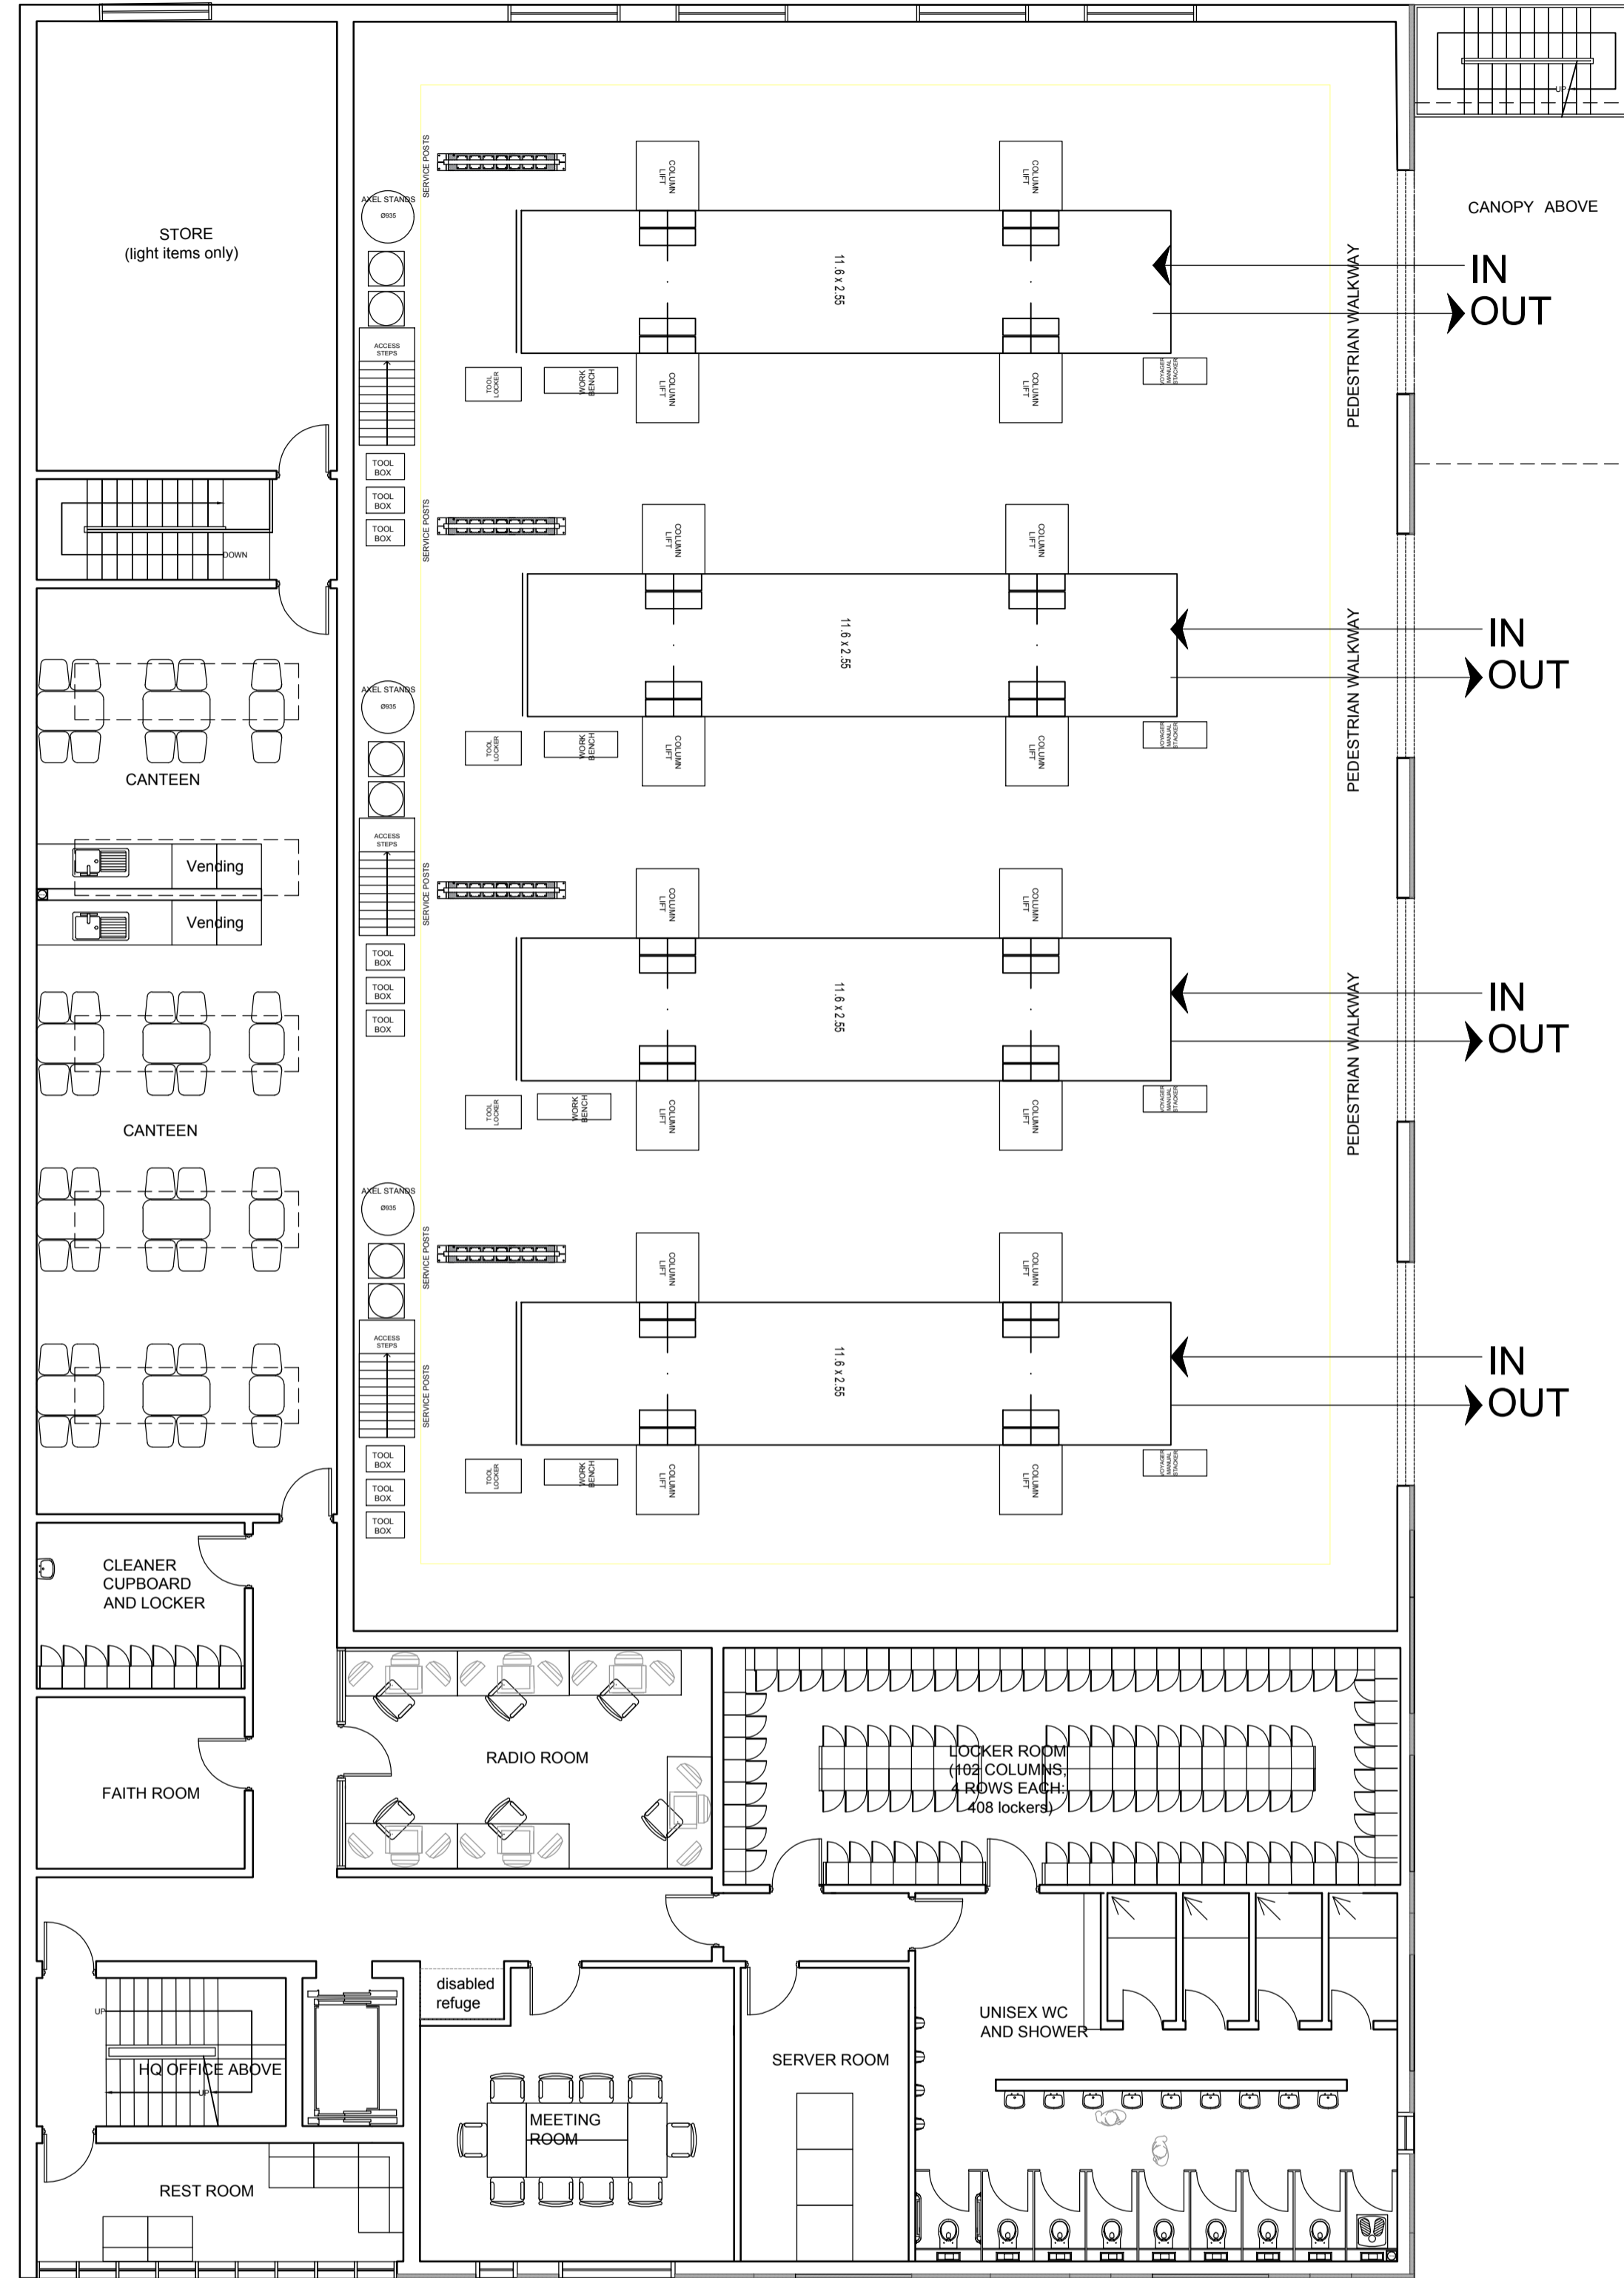

2 1:100 FIRST FLOOR PLAN
102 PROPOSED

GIA	
Building Footprint	1011 m ²
Workshop	574 m ²
Ground Floor (Offices)	383 m ²
First Floor (Offices)	422 m ²
Second Floor (HQ)	608.3 m ²
Third Floor (HQ)	608.3 m ²
TOTAL	2600 m²



Notes:
Copyright of this drawing remains the property of Atelier iad Ltd and should not be reproduced in full or parts or re-issued without written permission from Atelier iad Ltd

Rev: 1 Date: 14.05.21 Description: Scale Bar & Titles

All dimensions shown are in millimetres, unless otherwise stated. Any use of these dimensions, other than for general reference, should be the subject of third party checking on site.

Any work that is carried out on the basis of this drawing should be carried out to all relevant British Standards and associated manufacturer's instructions / recommendations.

Project Number:
20 002
Drawing Number:
P 102

Rev: 1
Scale: 1:100@A1
Date: 22.01.2021

Size: A1
Dm By:

Site Address:
CONWAY STREET,
HOVE

Title:
PROPOSED WORKSHOP -
GROUND AND FIRST
FLOOR PLANS

