
BUS VEHICLES PARKED	
West Garage	67
East Garage	41
Goldstone Street	12
TOTAL	120

STAFF CAR PARKING	
West Garage	53
East Garage	12
Goldstone Street	0
TOTAL	65

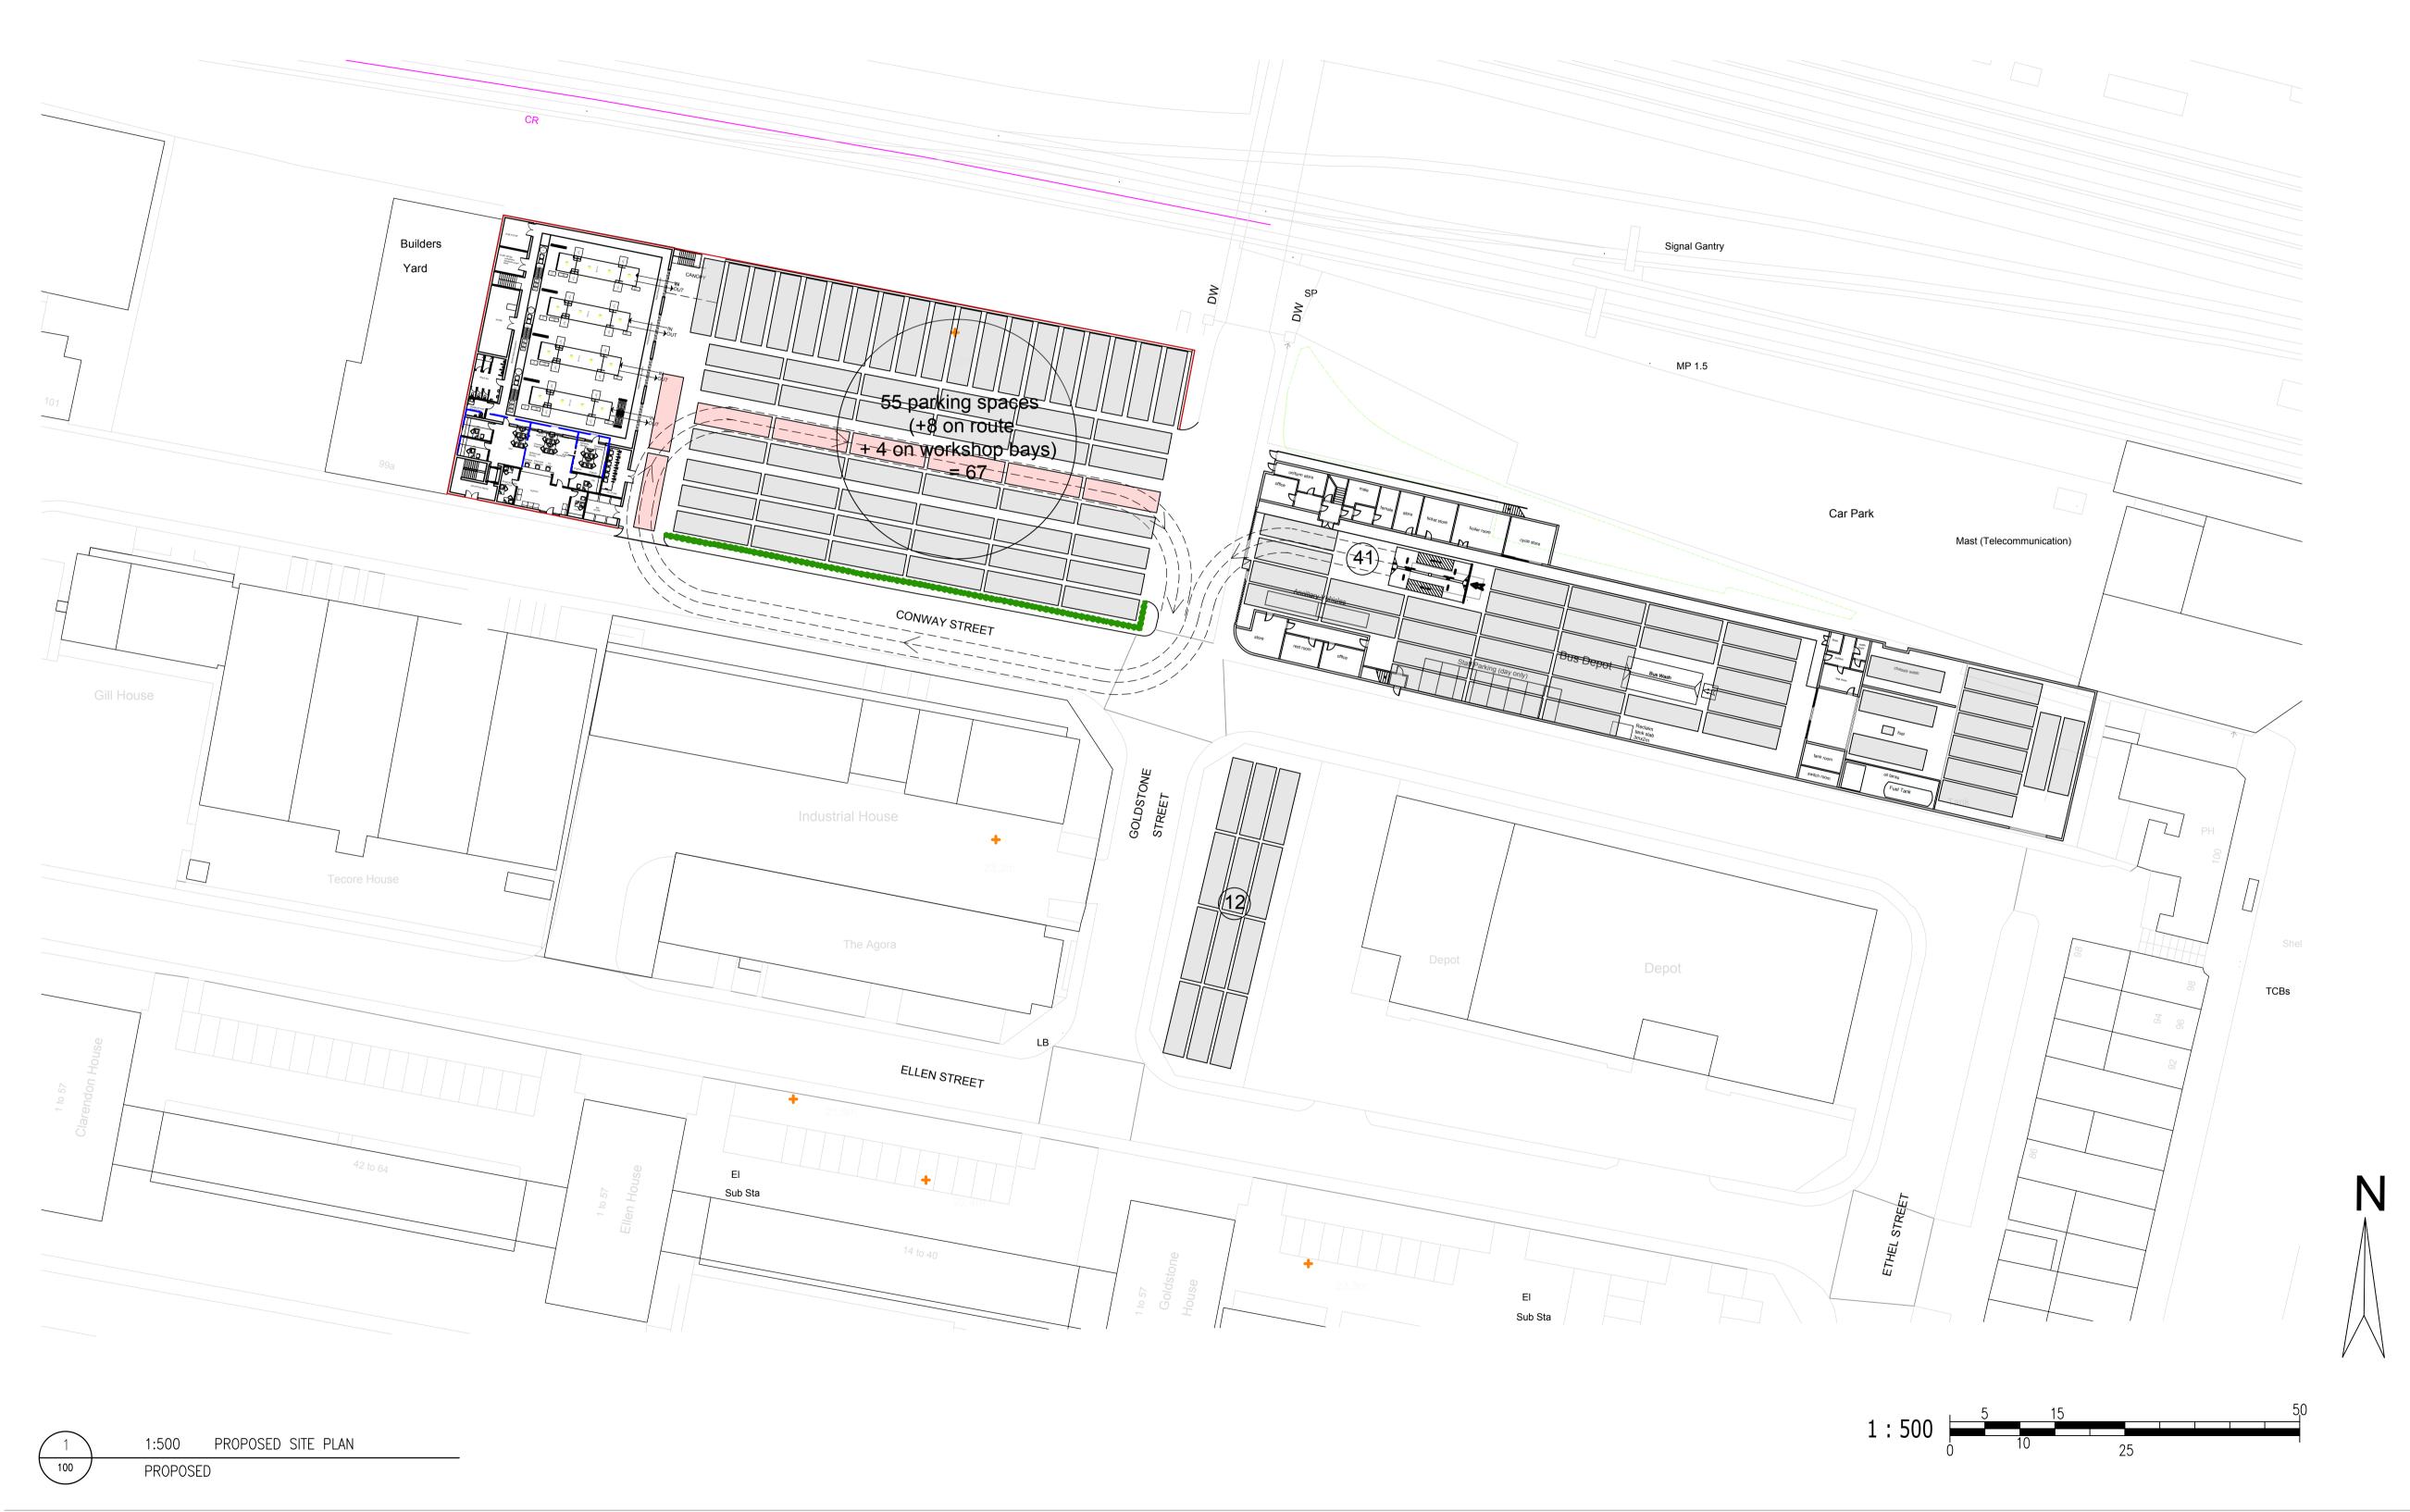

Notes:

Copyright of this drawing remains the property of Atelier iad Ltd and should not be reproduced in full or parts or re-issued without written permission from Atelier iad Ltd

All dimensions shown are in millimetres, unless otherwise stated. Any use of these dimensions, other than for general reference, should be the subject of third party checking on site.

Any work that is carried out on the basis of this drawing should be carried out to all relevant British Standards and associated manufacturer's instructions / recommendations.

Date: Description: 14.05.21 Scale bar added

Project Number:
20 002

Drawing Number:
P 100

01

Scale: 1:500@A1 Date: 22.01.2021

ze: S .1 (n By: **|**

CONWAY STREET,
HOVE

PROPOSED SITE PLAN

