



1  
OS 50 1:1250 CONWAY STREET PROPOSED SITE PLAN  
PROPOSED

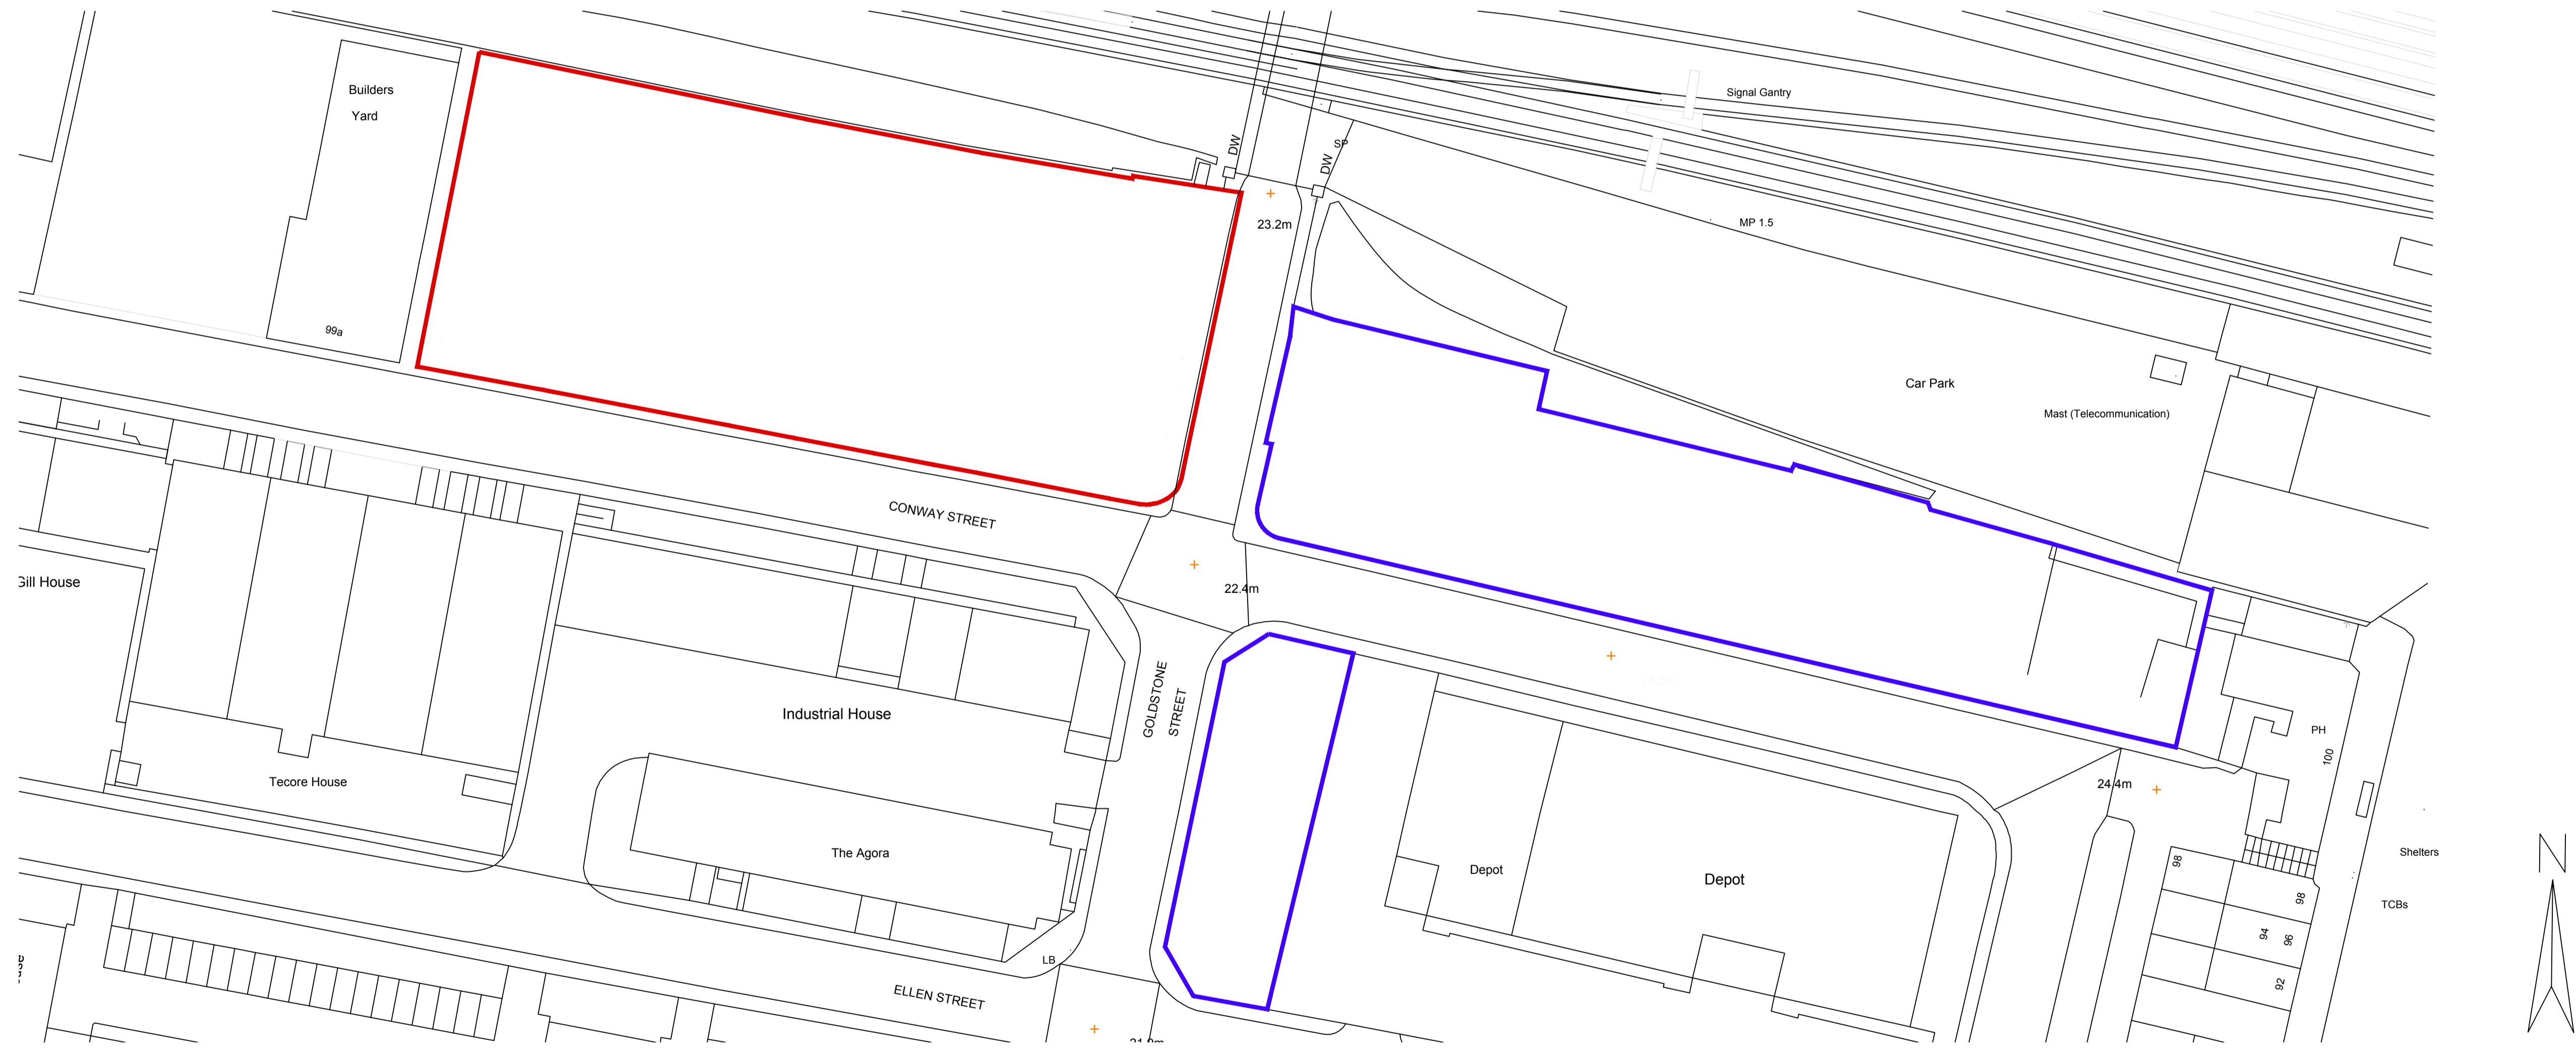

Mapping contents (c) Crown copyright and database rights 2016 Ordnance Survey 100035207

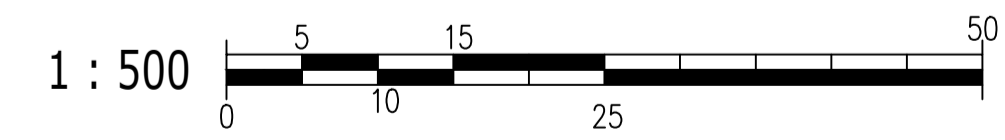

1  
OS 50 1:500 CONWAY STREET PROPOSED SITE PLAN  
PROPOSED

Notes:  
Copyright of this drawing remains the property of Atelier iad Ltd and should not be reproduced in full or parts or re-issued without written permission from Atelier iad Ltd

All dimensions shown are in millimetres, unless otherwise stated. Any use of these dimensions, other than for general reference, should be the subject of third party checking on site.

Any work that is carried out on the basis of this drawing should be carried out to all relevant British Standards and associated manufacturer's instructions / recommendations.

Rev: Date: Description:

Project Number:  
20 002  
Drawing Number:  
OS 50

Rev:  
00

Scale:  
1:500@A1  
1:1250@A1  
Date:  
29.07.2020

Size:  
A1  
Drm By:

Site Address:  
CONWAY STREET,  
HOVE

Title:  
ORDNANCE SURVEY  
LOCATION PLAN

