




GARDEN STORAGE
Proposed North Elevation (Front)

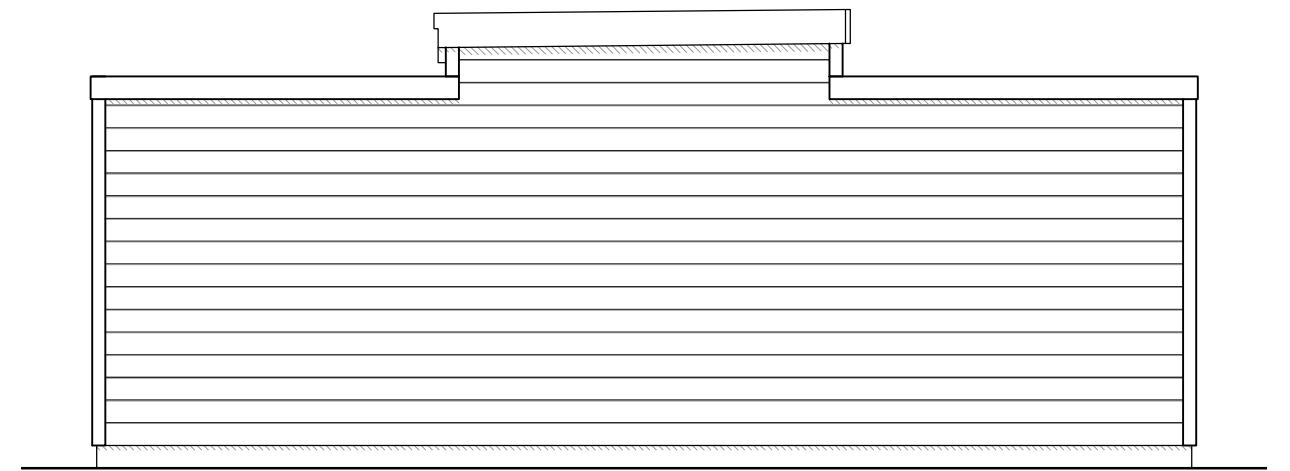

GARDEN STORAGE
Proposed South Elevation (Rear)

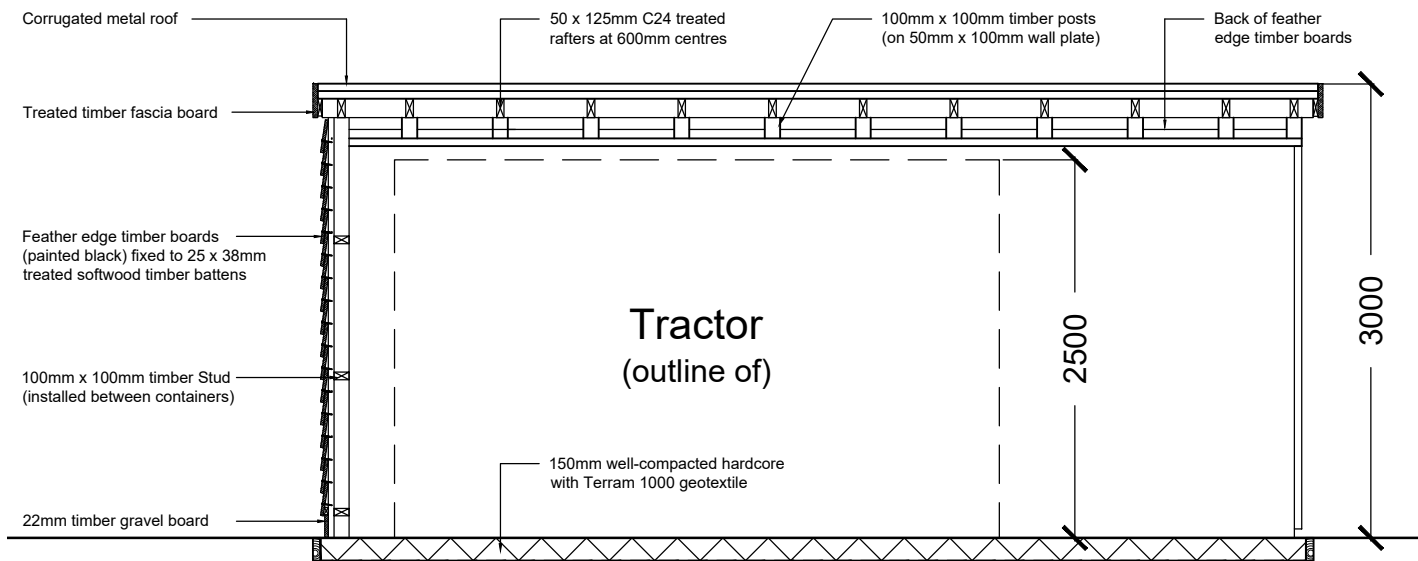

GARDEN STORAGE
Proposed Section

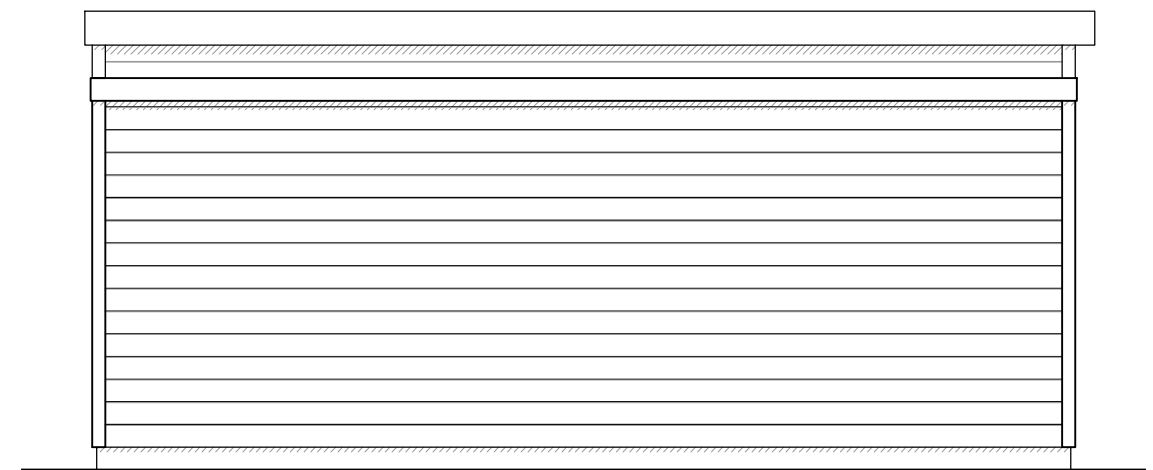

GARDEN STORAGE
Proposed East Elevation (Side)

notes:

revisions: A | 28.04.2021 | JT | Issued for Planning

revisions:



0m 0.5m 1m 1.5m 2m 2.5m

1:50 @ A3

NOTE: The contractor is responsible for checking all site dimensions and levels. These should be checked prior to the ordering of any components and before the commencement of the works. All discrepancies should be brought to the attention of the Contract Administrator.

Home Grown Hotels Ltd
Hotel development
Madehurst Lodge, West Sussex
drawing information



PWP Architects Ltd 61 South Street, Havant, Hampshire PO9 1BZ
t: 02392 482494 f: 02392 481152
e: design@pwp-architects.com
w: www.pwp-architects.com

title: **Garden Storage**
Elevations and Section
status: Information
date: April 2021
scale: 1:50 @ A3
drawn: JT
chk'd: JV

job: 5298 dwg: 1133 rev: A