


Permission is granted to scale from this drawing for the purpose of local Authority Planning Approval only. In all other cases DO NOT scale from this drawing. Please contact this office for any additional information required.

Contractors, Sub-Contractors and Suppliers are to check all relevant dimensions, levels and details of the site and any existing buildings before commencing any site drawings or building work. Any discrepancies should be reported to the office.

This drawing must be read in conjunction with all related drawings and documents relevant to this project. Including those prepared by appointed consultants, specialists and sub-contractors etc.


The drawing is the copyright of RDV a Design

revisions	10/05/2021
A minor alteration	

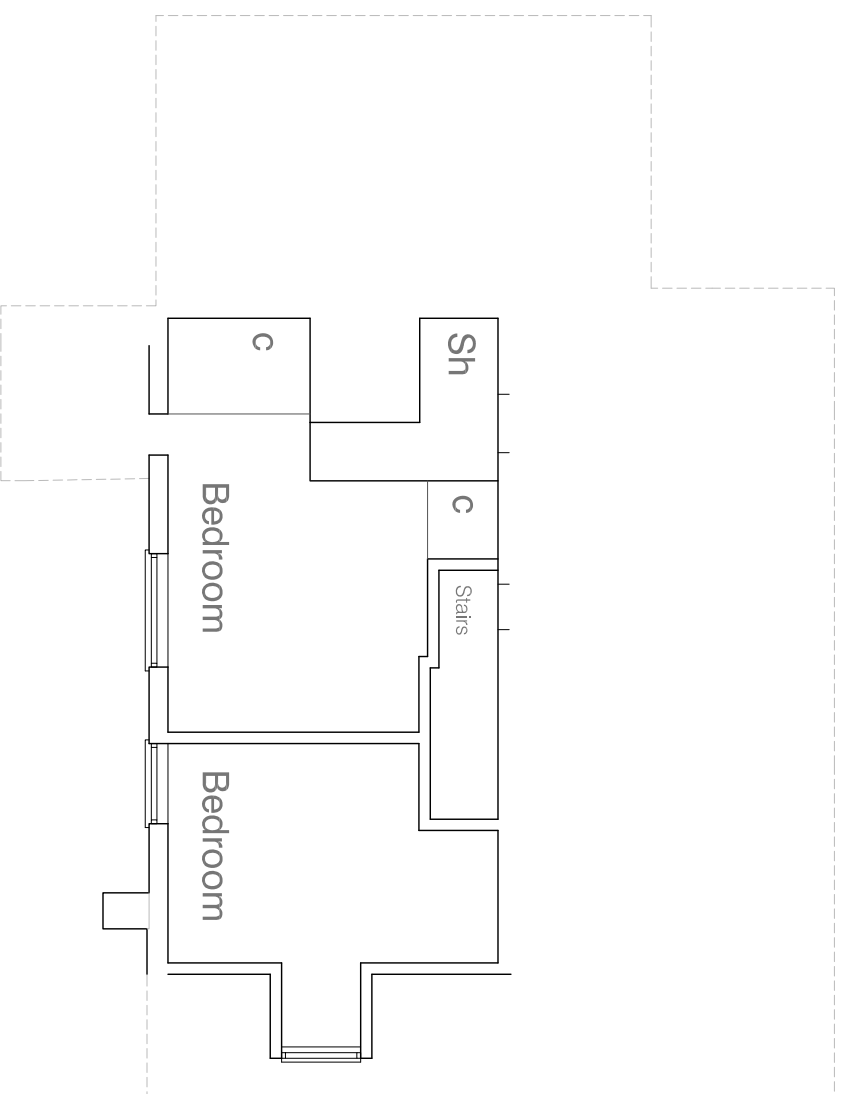


First Floor Plan: Scale 1:100 (No changes proposed)

0m 5.0m

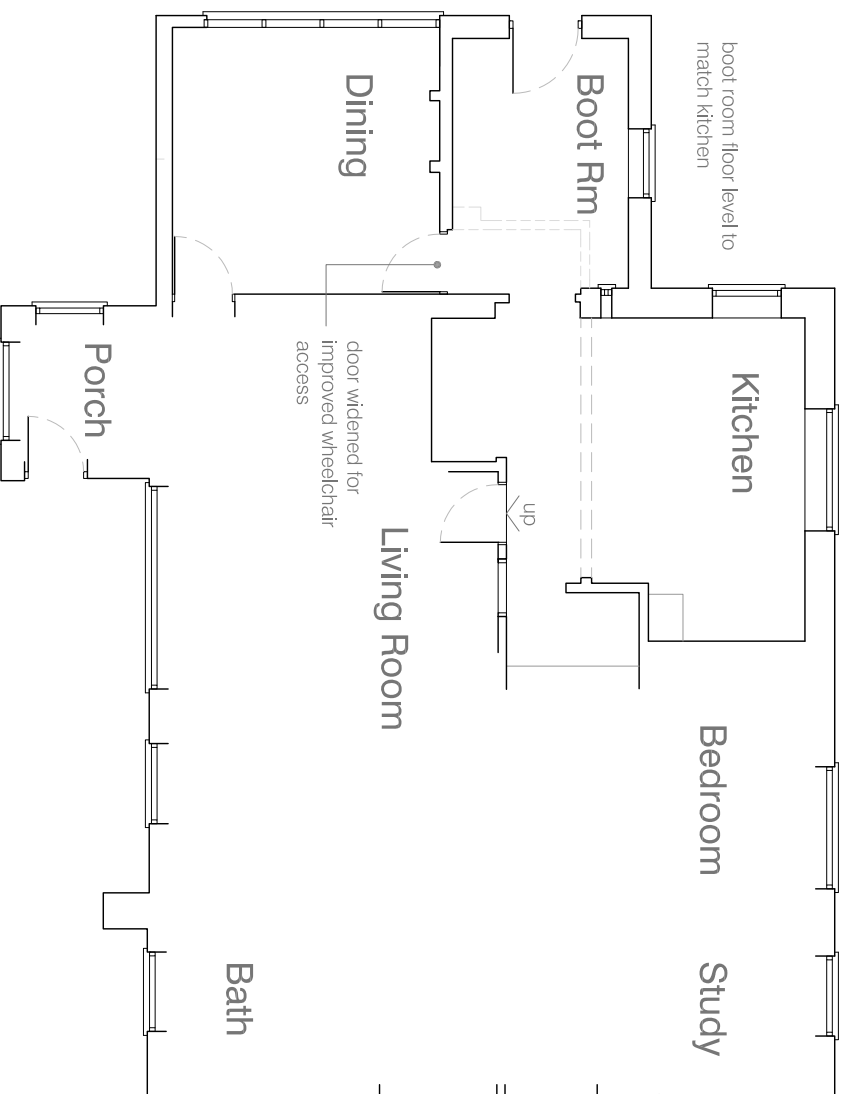

Ground Floor Plan: Scale 1:100

0m 5.0m

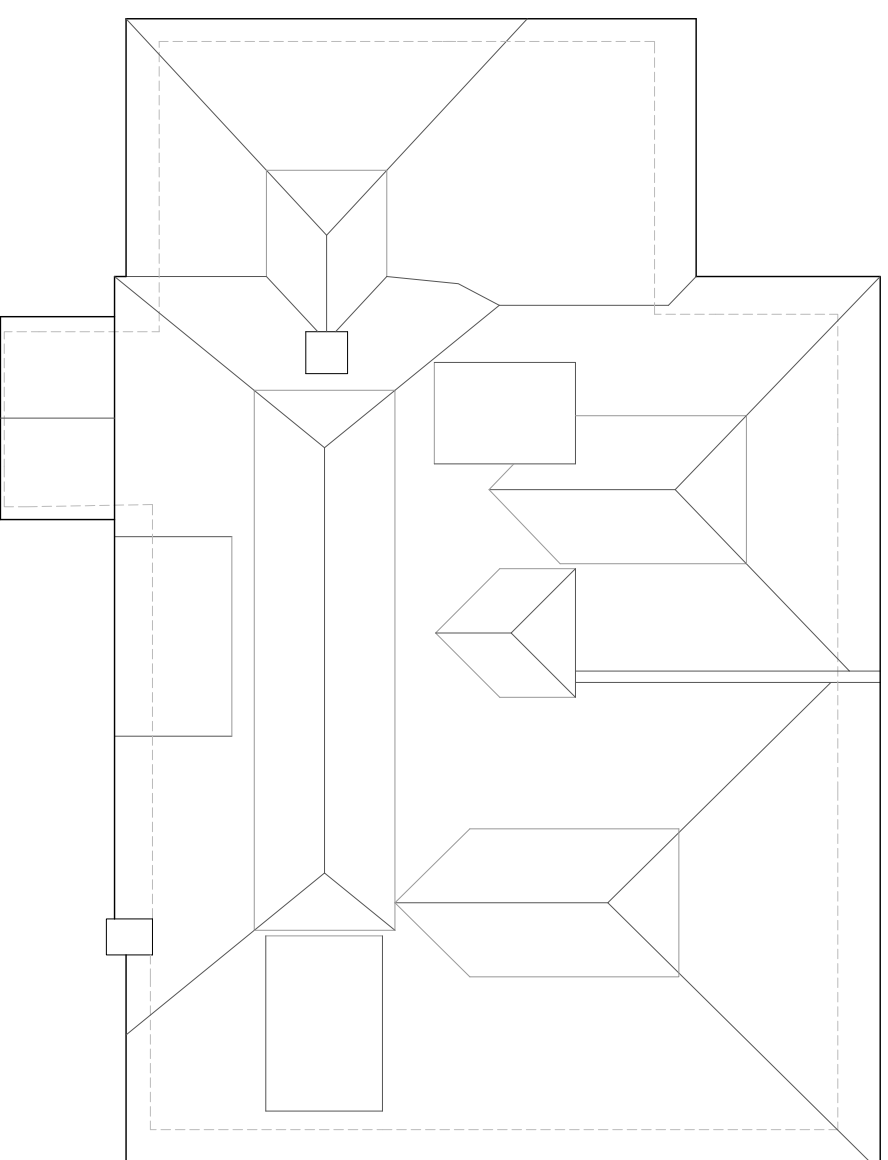

Roof Plan: Scale 1:100

0m 5.0m

RDV a Design

9 Oak End | Arundel | West Sussex
 Tel: 01903 884013

project
 Rushcutters
 Offham, South Stoke
 Arundel West Sussex

drawing
 Ground and First Floor Plans
 And Roof Plan
 As Proposed

scale	date
1:100	May 2021
job no	drawing no
20211	02.02
	rev
	A