


Rushcutters | Offham | South Stoke | Arundel | West Sussex | BN18 9PD Prepared by RDV a Design for Mr J Smithies and Mrs A Smithies

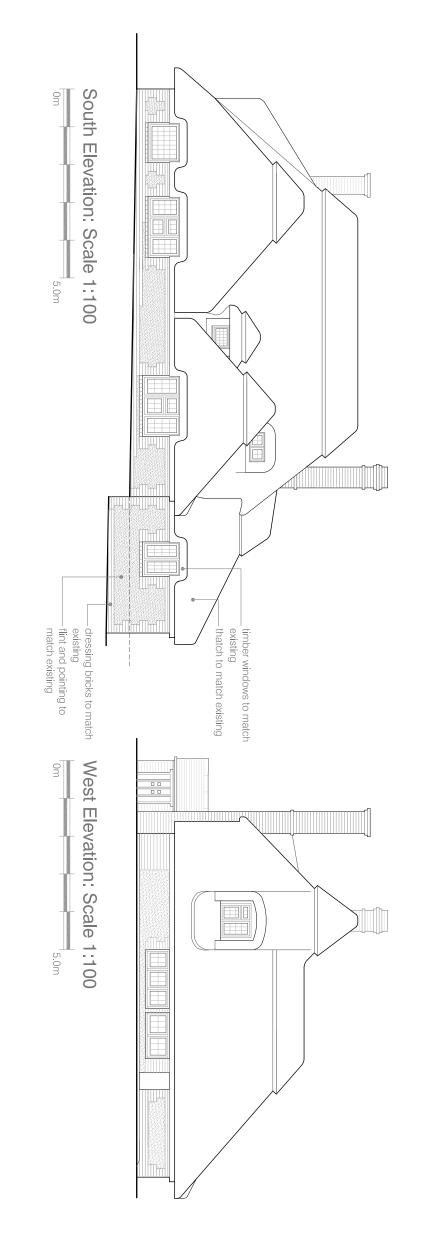

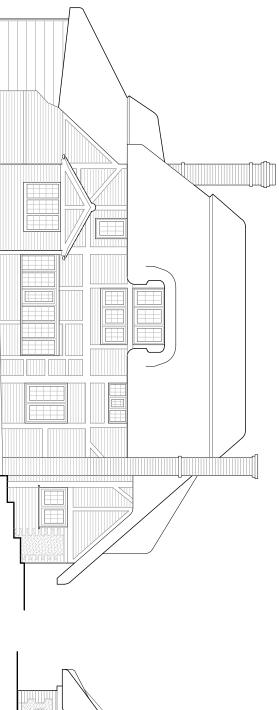

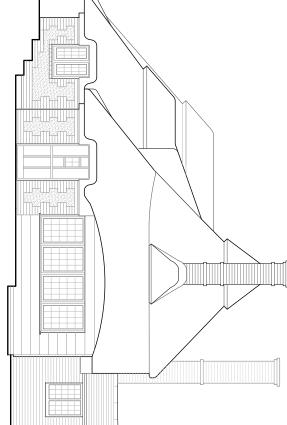

0m North Elevation: Scale 1:100

East Elevation: Scale 1:100 0m

RDV a Design

9 Oak End | Arundel | West Sussex Tel: 01903 884013

Rushcutters Offham, South Stoke

Arundel West Sussex

Elevations

As Proposed

job no	1:100	scale	
drawing no	@ A3		
	May 2021	date	
ē			

20211

02.03