


Rushcutters | Offham | South Stoke | Arundel | West Sussex | BN18 9PD Prepared by RDV a Design for Mr J Smithies and Mrs A Smithies

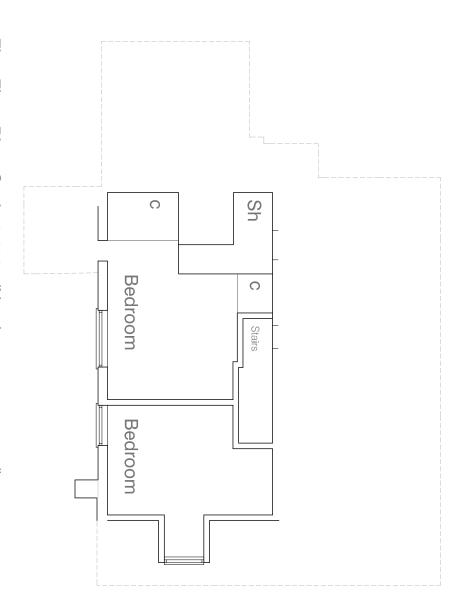

05/05/2021

First Floor Plan: Scale 1:100 (No changes proposed)

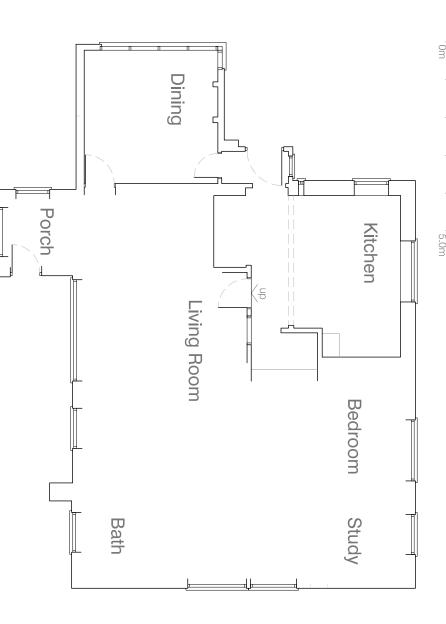

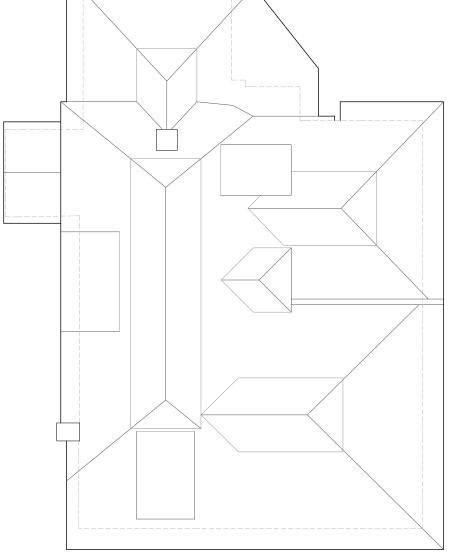

Roof Plan: Scale 1:100 5.0m

RDV a Design

9 Dak End | Arundel | West Sussex

Tel: 01903 884013

Rushcutters

Offham, South Stoke Arundel West Sussex

Ground and First Floor Plans And Roof Plan

20211 1:100 As Existing @ A3 00.02 drawing no March 2021

∂

Ground Floor Plan: Scale 1:100