

External Signage Pack

2432 STAPLES CORNER

2 IN 1 MS SPACEMIX

Revision:- **FINAL**

Date:- 22/03/21

Drawn by:- J.KING

Current Principle: V1

FINAL - APPROVED

DRAWING SIGN OFF

FORMAT	DATE	SIGNATURE
NAME _____	_____	_____
CONSTRUCTION	DATE	SIGNATURE
NAME _____	_____	_____
OPERATIONS	DATE	SIGNATURE
NAME _____	_____	_____
_____	DATE	SIGNATURE
_____	_____	_____
_____	DATE	SIGNATURE
_____	_____	_____

EXCEPTIONS TO PUBLISHED BENCHMARK

AUTHORISED BY	DATE	NOTE
_____	_____	_____
_____	_____	_____
_____	_____	_____

REVISIONS

DATE	NAME	AMENDMENTS
07.02.20	J.KING	INITIAL
10.02.20	J.KING	REV 01
17.02.20	J.KING	REV 02
25.02.20	J.KING	REV 03
28.02.20	J.KING	REV 04 - K.SLEEMAN DOORS
03.03.20	J.KING	REV 05 AS REVIEW
09.03.20	J.KING	FINAL AS INSTRUCTED
09.03.21	J.KING	FINAL APPROVED

ADVERTS APPLICATION REQUIRED

YES
 NO

IF NO THEN REASON(S) WHY :



Greens 'the signmakers'
 Brighton Street, Kingston upon Hull
 East Yorkshire HU3 4UW
 contact: Andy Stephens
 email: AndyStephens@greens-signmakers.co.uk
 tel: 07970 191902




SITE LAYOUT & TOTEMS




1 SITE PLAN
NOT TO SCALE

VINYL OVERLAY 1645 X 930MM
RATIO 1.8:1

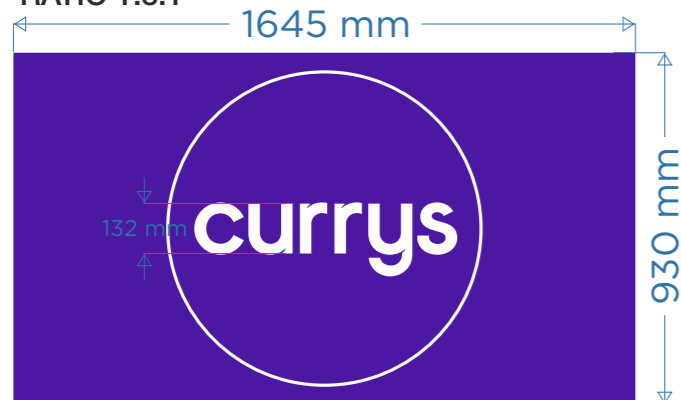


6 PARK TOTEM TO1
SCALE 1:20

VINYL OVERLAY 615 X 355MM
RATIO 1.7:1

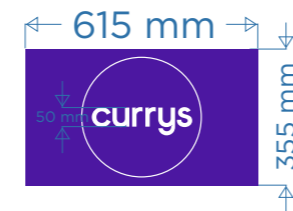


7 PARK TOTEM TO2
SCALE 1:20

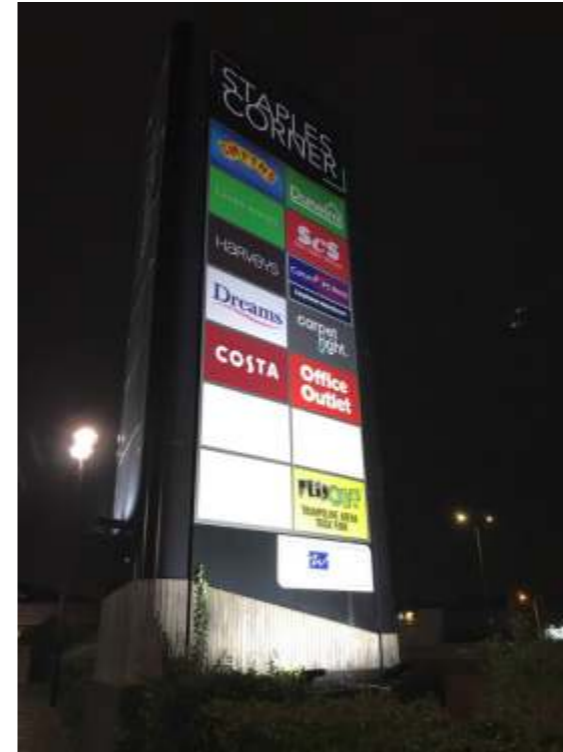

2 PARK TOTEM TO1
EXISTING



3 PARK TOTEM TO1
PROPOSED

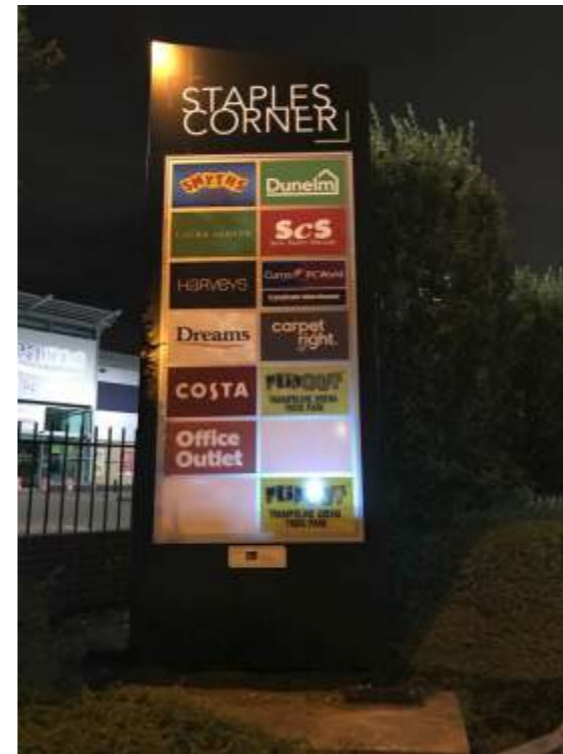

4 PARK TOTEM TO2
EXISTING



5 PARK TOTEM TO2
PROPOSED

scale 1:20 @ A3



Store Planning Department
Dixons Carphone
Maylands Avenue, Hemel Hempstead
Hertfordshire, HP2 7TG
Tel: 01727 202000 Fax: 01727 204159

SITE 2432 2 IN 1 MS STAPLES CORNER		
ADDRESS UNIT 4, STAPLES CORNER RETAIL PARK, GERON WAY, LONDON		
DRAWING NUMBER 2432		
TITLE EXTERNAL SIGNAGE PACK		
SCALE 1:200	DATE 11.02.20	REVISION INITIAL
STORE NUMBER 2432	STORAGE PRINCIPLES VERSION	Q3 REV G

EXISTING PICTURES



1 FRONT ELEVATION
EXISTING



2 REAR ELEVATION
EXISTING



3 SIDE ELEVATION
EXISTING




4 FRONT ELV - LHS WINDOW GRAPHIC
EXISTING



5 FRONT ELV - RHS WINDOW GRAPHIC
EXISTING



6 LOBBY - ENTRANCE
EXISTING

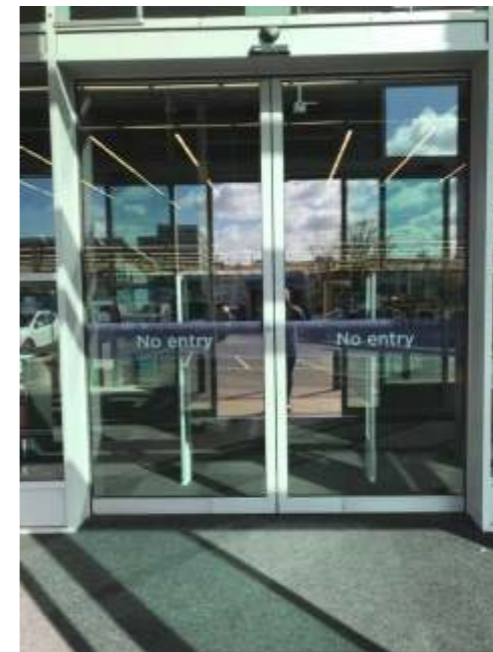

7 LOBBY - EXIT
EXISTING




7 GOODS IN DOOR
EXISTING




Store Planning Department
Dixons Carphone
Maylands Avenue, Hemel Hempstead
Hertfordshire, HP2 7TG
Tel: 01727 202000 Fax: 01727 204159

SITE		
2432 2 IN 1 MS STAPLES CORNER		
ADDRESS		
UNIT 4, STAPLES CORNER RETAIL PARK, GERON WAY, LONDON		
DRAWING TITLE		
EXTERNAL SIGNAGE PACK		
STORE NUMBER	SCALE	DATE
2432	1:200	11.02.20
DRAWING NUMBER	REVISION	
STAPLES CORNER 2432_2 IN 1 MS_CO1_INITIAL	INITIAL	
STORE PLANNER	STORAGE PRINCIPLES VERSION	Q3 REV G


EXISTING ELEVATIONS

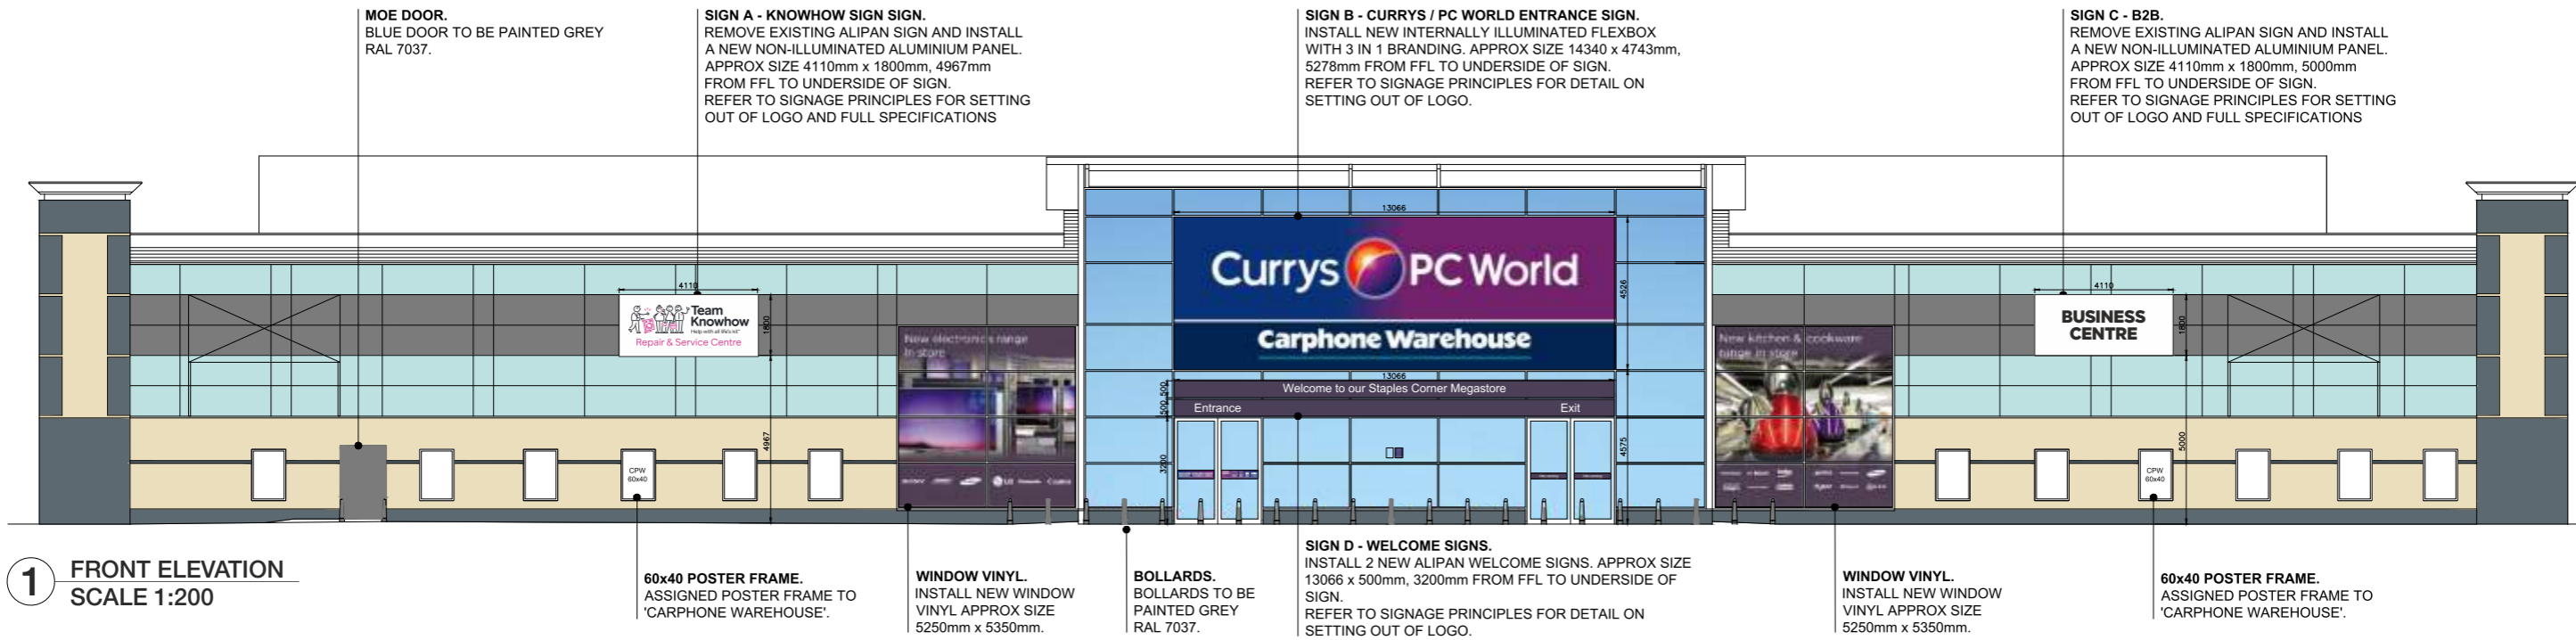


1 FRONT ELEVATION
SCALE 1:200

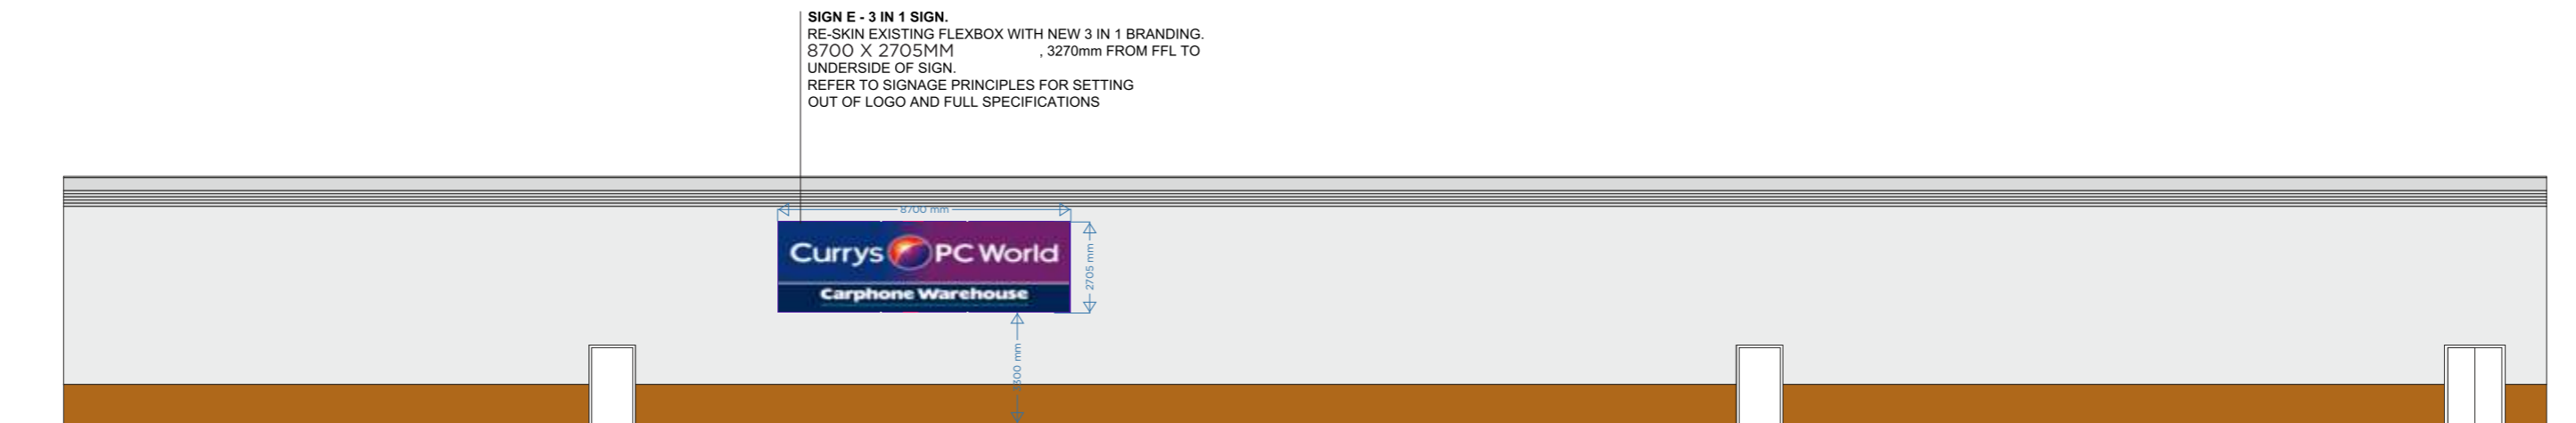

2 REAR ELEVATION
SCALE 1:200

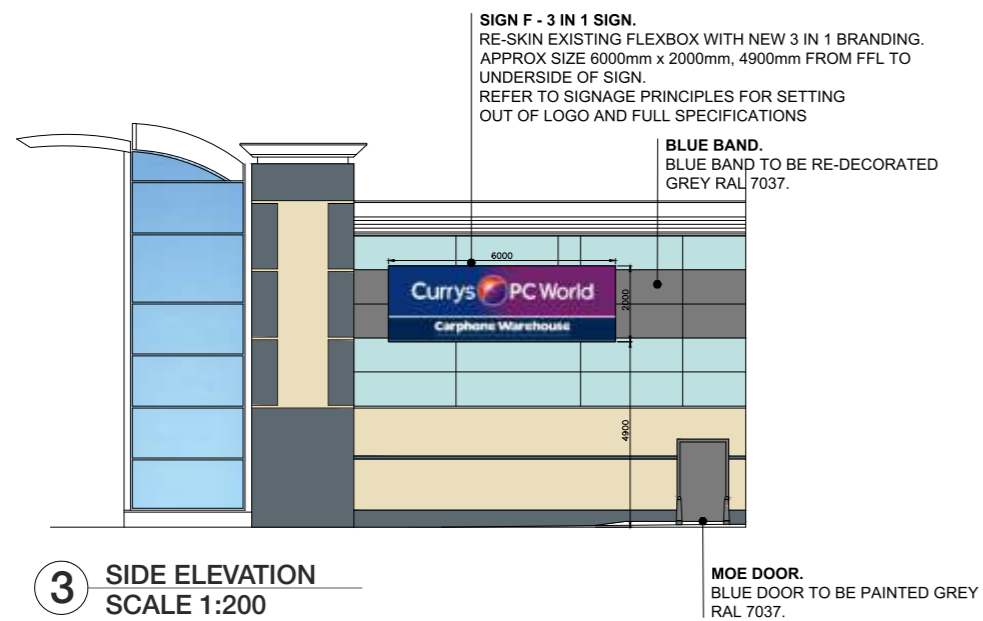


3 SIDE ELEVATION
SCALE 1:200

 

Dixons Carphone
Store Planning Department
Dixons Carphone
Maylands Avenue, Hemel Hempstead
Hertfordshire, HP2 7TG
Tel: 01727 202000 Fax: 01727 204159

SITE 2432 2 IN 1 MS STAPLES CORNER		
ADDRESS UNIT 4, STAPLES CORNER RETAIL PARK, GERON WAY, LONDON		
DRAWING NUMBER STAPLES CORNER 2432_2 IN 1 MS_CO1_INITIAL		
TITLE EXTERNAL SIGNAGE PACK		
STORE NUMBER 2432	SCALE 1:200	DATE 11.02.20
DRAWING NUMBER STAPLES CORNER 2432_2 IN 1 MS_CO1_INITIAL		REVISION INITIAL
STORE PLANNER	SIGNAGE PRINCIPLES VERSION	Q3 REV G

PROPOSED ELEVATIONS

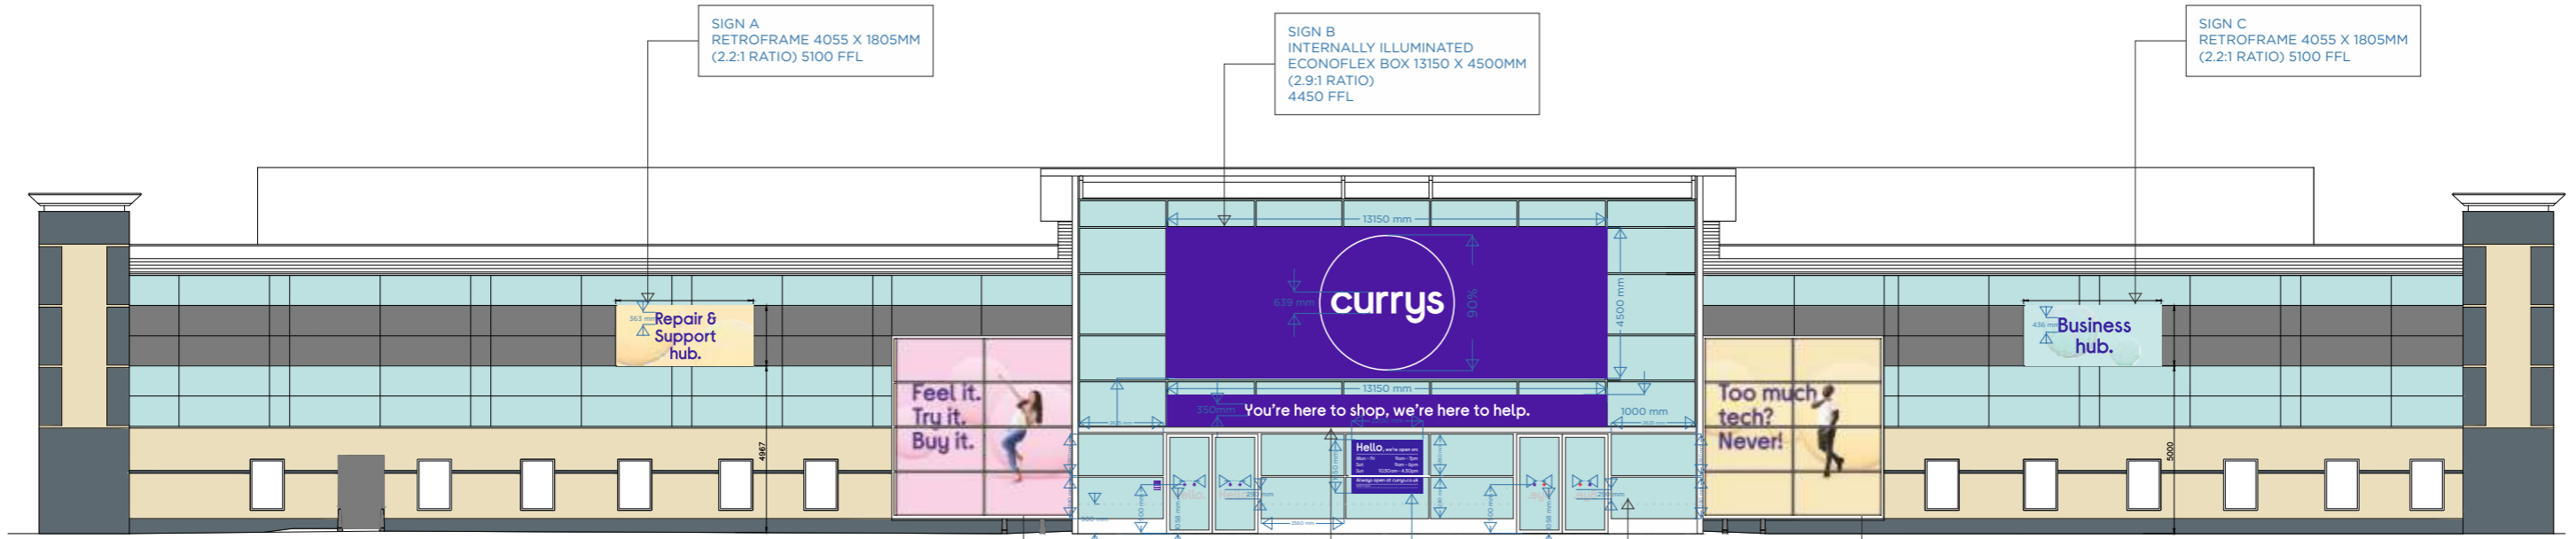

SIGN A
RETROFRAME 4055 X 1805MM
(2.2:1 RATIO) 5100 FFL

SIGN B
INTERNALLY ILLUMINATED
ECONOFLEX BOX 13150 X 4500MM
(2.9:1 RATIO)
4450 FFL

SIGN C
RETROFRAME 4055 X 1805MM
(2.2:1 RATIO) 5100 FFL

1 FRONT ELEVATION
SCALE 1:200

INTERNALLY APPLIED PRINTED
VINYL WINDOW GRAPHIC
*SEE OVER P.6 FOR DIMS


SIGN D
RETROFRAME 13150 X 1000MM
3100 FFL

PENDING PM
APPROVAL


INTERNALLY APPLIED PRINTED
VINYL WINDOW GRAPHIC
*SEE OVER P.6 FOR DIMS

STANDARD ENTRANCE/EXIT
VINYL WINDOW GRAPHICS
*SEE OVER P.6 FOR DETAIL

SIGN E
ECONOFLEX BOX 8700 X 2705MM (3:1 RATIO)
3300 FFL

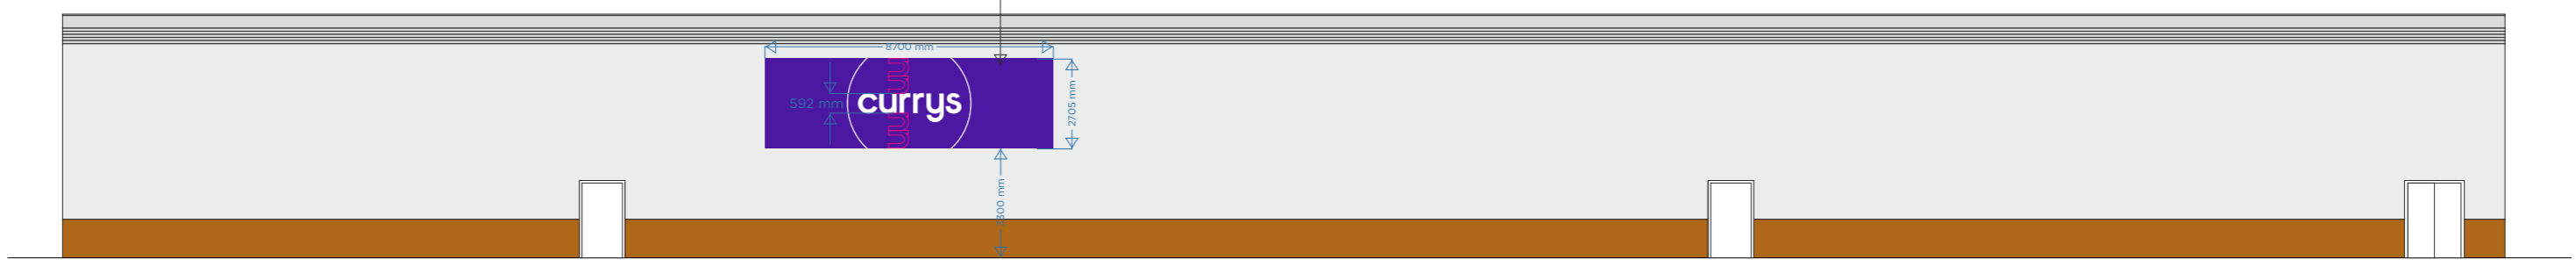


2 REAR ELEVATION
SCALE 1:200

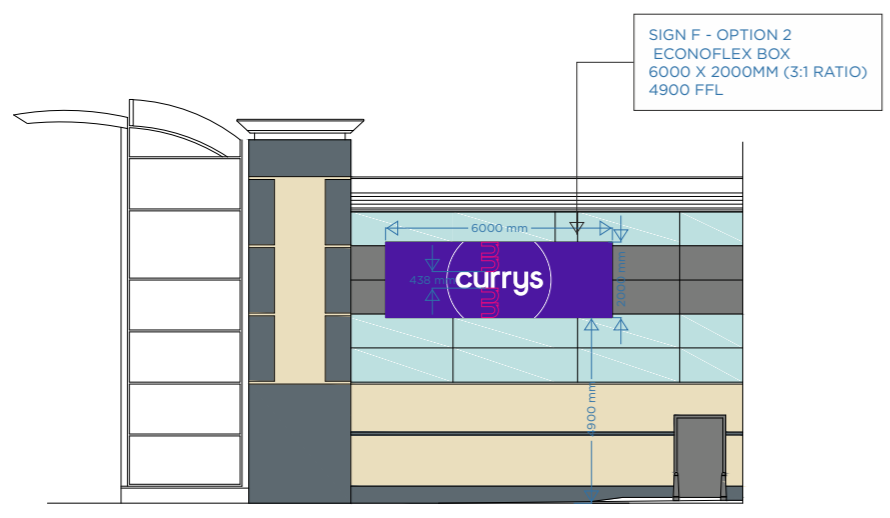

SIGN F - OPTION 2
ECONOFLEX BOX
6000 X 2000MM (3:1 RATIO)
4900 FFL


3 SIDE ELEVATION
SCALE 1:200

 


Dixons Carphone
Store Planning Department
Dixons Carphone
Maylands Avenue, Hemel Hempstead
Hertfordshire, HP2 7TG
Tel: 01727 202000 Fax: 01727 204159

SITE 2432 2 IN 1 MS STAPLES CORNER		
ADDRESS UNIT 4, STAPLES CORNER RETAIL PARK, GERON WAY, LONDON		
DRAWING NUMBER 2432		
TITLE EXTERNAL SIGNAGE PACK		
SCALE 1:200	DATE 11.02.20	REVISION INITIAL
STORE PLANNER SIGNAGE PRINCIPLES VERSION Q3 REV G		

PROPOSED SHOPFRONT

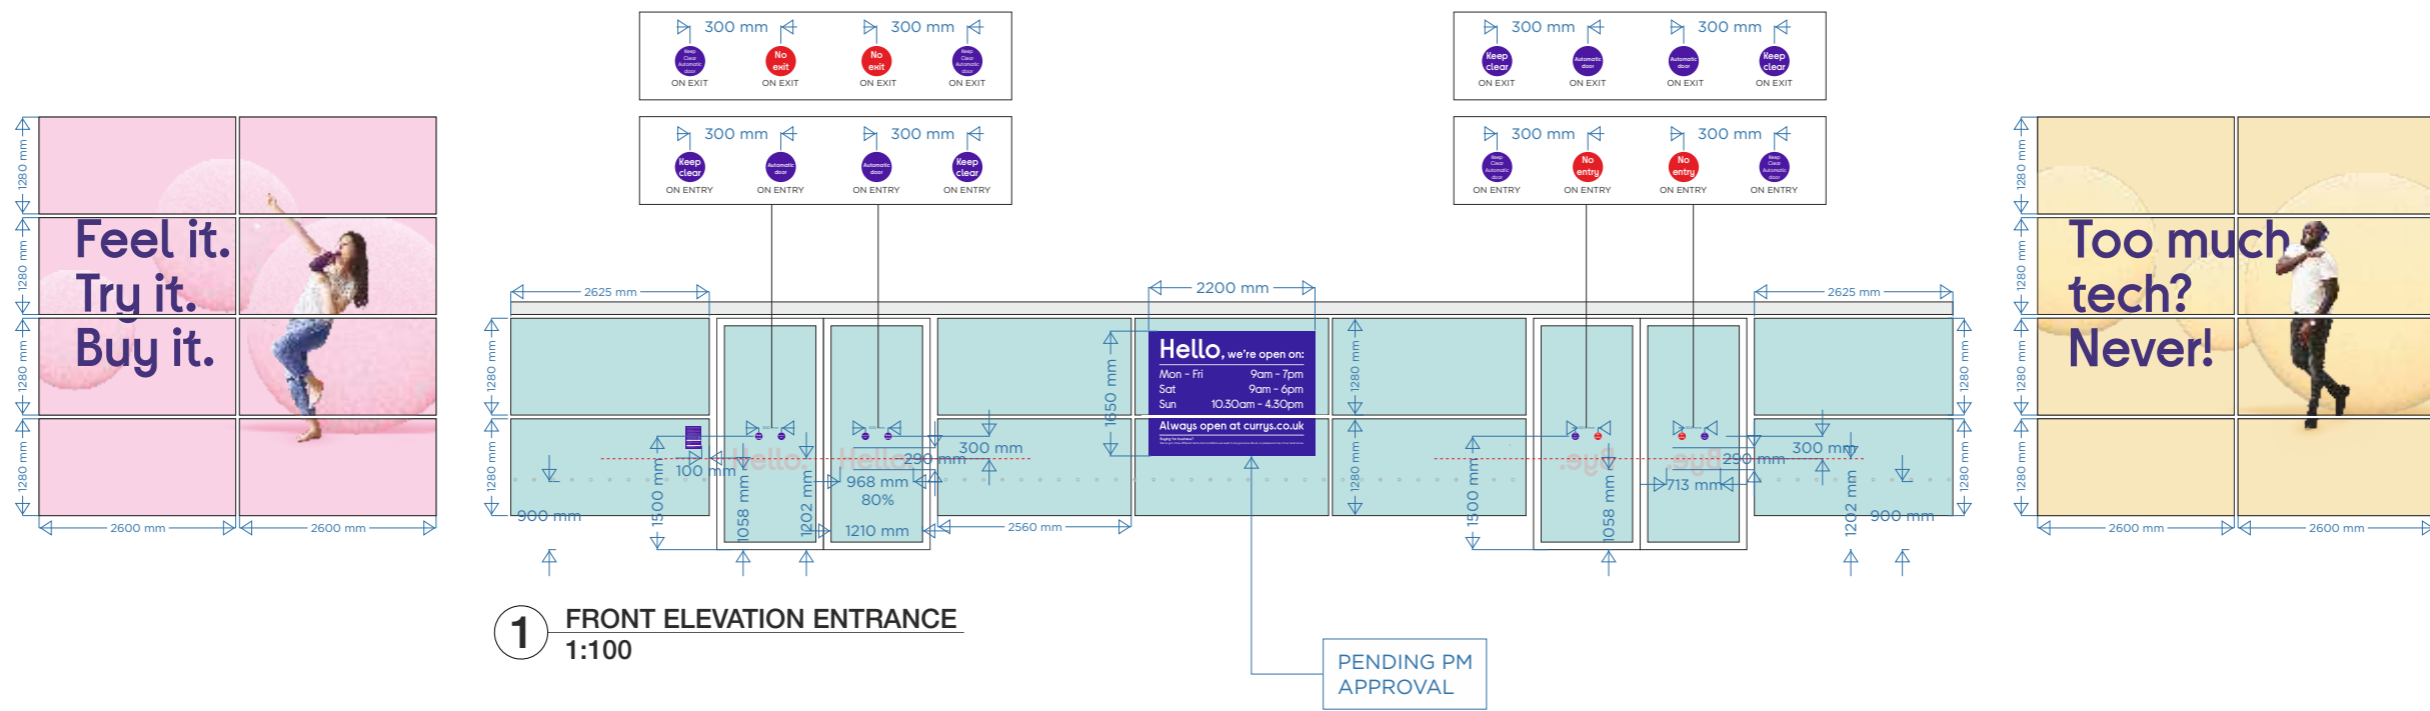

FROSTED VINYL MANIFESTATIONS 50 X 50 @250MM CENTRES
 NOTE: THIS IS AN EXCEPTION - ICONS ONLY AT 900MM FFL

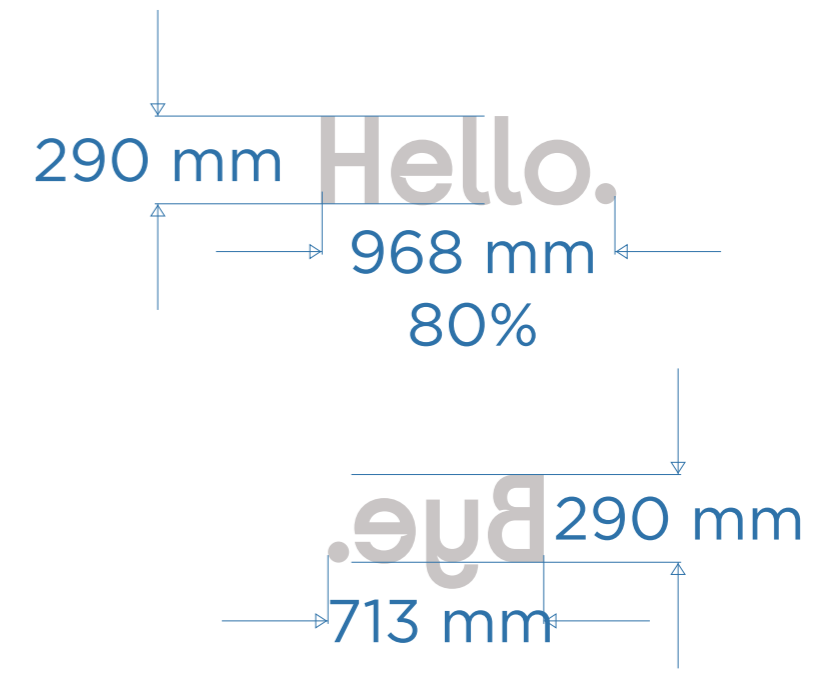

FROSTED VINYL Hello/Bye

Hello, we're open on:

Mon - Fri 9am - 7pm
 Sat 9am - 6pm
 Sun 10.30am - 4.30pm


Always open at currys.co.uk

Buying for business?
 We've got a few different terms and conditions we need to let you know about, so please let one of our team know.

PRINTED VINYL OPENING HOURS GRAPHIC 2200 X 1650MM



PRINTED VINYL WEE GRAPHIC 210 X 297MM

 


PRINTED VINYL AUTO DOOR GRAPHICS 100 X 100MM



<p>Store Planning Department Dixons Carphone Maylands Avenue, Hemel Hempstead Hertfordshire, HP2 7TG Tel: 01727 202000 Fax: 01727 204159</p>			
SITE 2432 2 IN 1 MS STAPLES CORNER			
ADDRESS UNIT 4, STAPLES CORNER RETAIL PARK, GERON WAY, LONDON			
TITLE EXTERNAL SIGNAGE PACK			
STORE NUMBER 2432	SCALE 1:100	DATE 11.02.20	REVISION INITIAL
DRAWING NUMBER STAPLES CORNER 2432_2 IN 1 MS_CO1_INITIAL			REVISION INITIAL
STORE PLANNER	SIGNAGE PRINCIPLES VERSION	Q3 REV G	

PROPOSED SHOPFRONT LOBBY

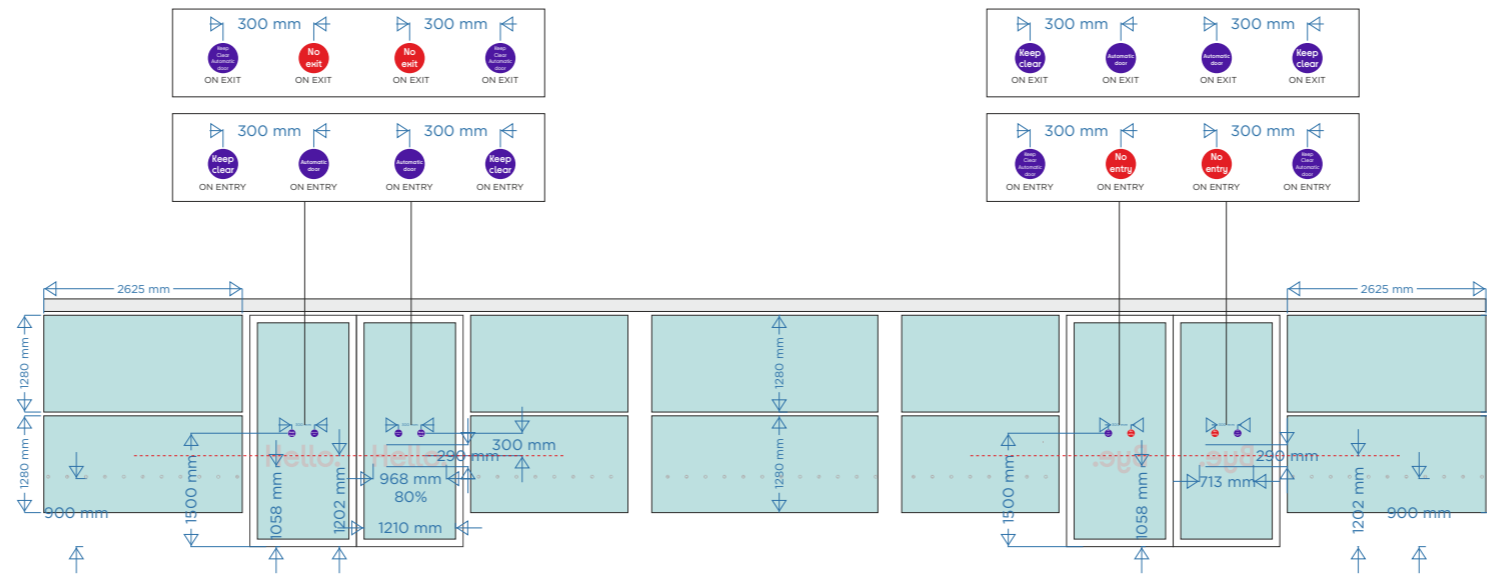


1 FRONT ELEVATION ENTRANCE LOBBY
1:100



FROSTED VINYL MANIFESTATIONS 50 X 50 @250MM CENTRES
NOTE: THIS IS AN EXCEPTION - ICONS ONLY AT 900MM FFL




PRINTED VINYL AUTO DOOR GRAPHICS
100 X 100MM

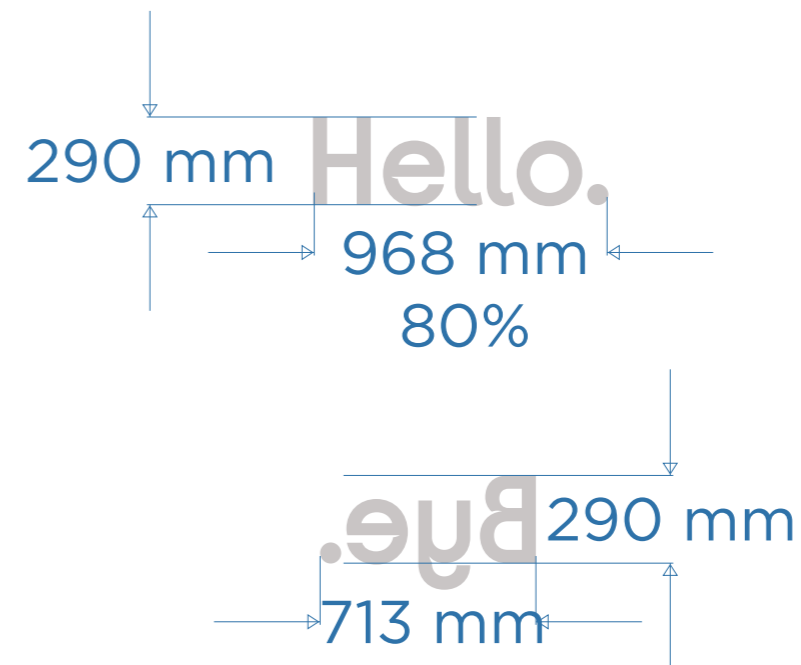

FROSTED VINYL Hello/Bye







scale 1:100 @ A3

 

Dixons Carphone
Store Planning Department
Dixons Carphone
Maylands Avenue, Hemel Hempstead
Hertfordshire, HP2 7TG
Tel: 01727 202000 Fax: 01727 204159

SITE 2432 2 IN 1 MS STAPLES CORNER		
ADDRESS UNIT 4, STAPLES CORNER RETAIL PARK, GERON WAY, LONDON		
DRAWING NUMBER 2432		
SCALE 1:100		
DATE 11.02.20		
DRAWING NUMBER STAPLES CORNER 2432_2 IN 1 MS_CO1_INITIAL		REVISION INITIAL
STORE PLANNER	SIGNAGE PRINCIPLES VERSION	Q3 REV G

PROPOSED SIGNAGE

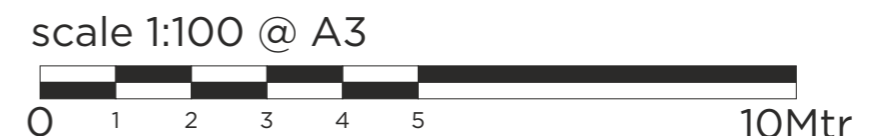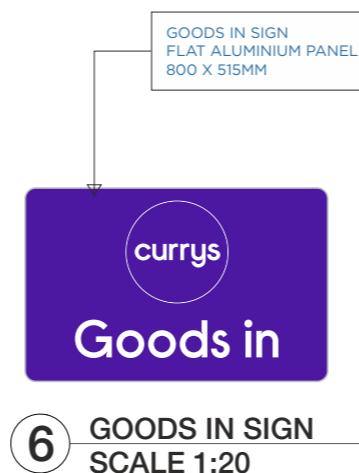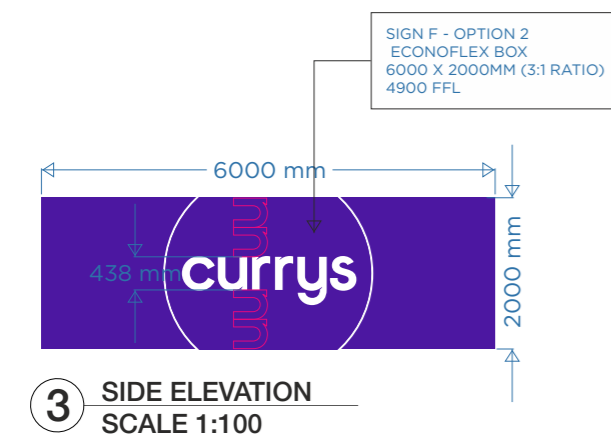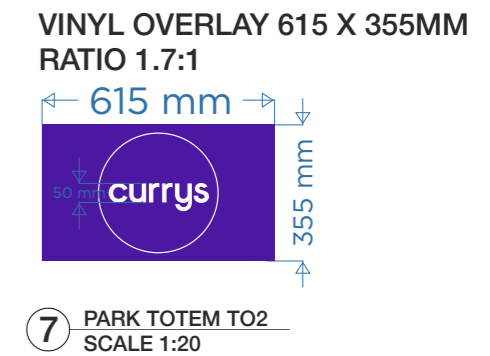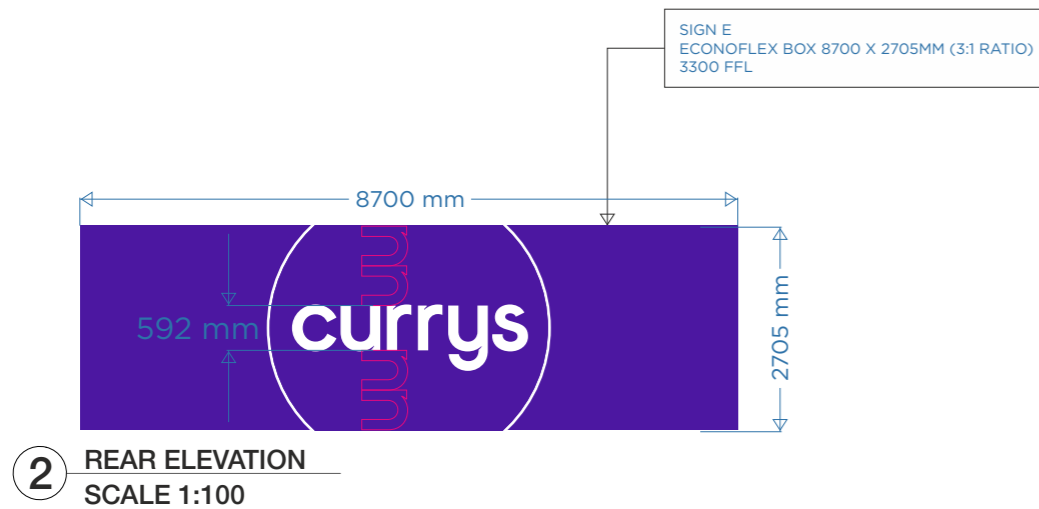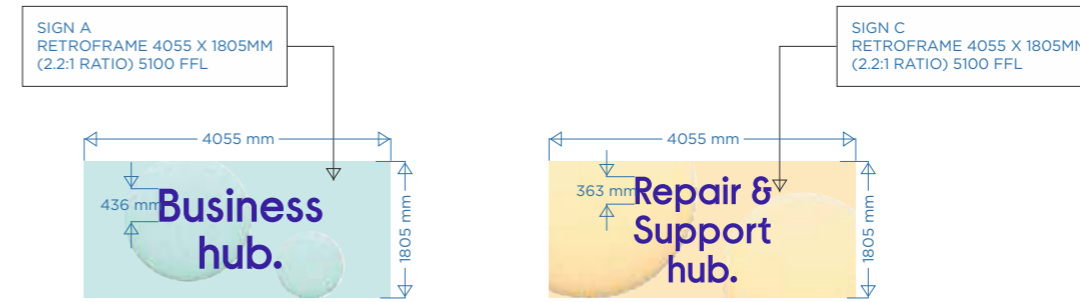

<p>Dixons Carphone Store Planning Department Dixons Carphone Maylands Avenue, Hemel Hempstead Hertfordshire, HP2 7TG Tel: 01727 202000 Fax: 01727 204159</p>		
SITE		
2432 2 IN 1 MS STAPLES CORNER		
ADDRESS		
UNIT 4, STAPLES CORNER RETAIL PARK, GERON WAY, LONDON		
TITLE		
EXTERNAL SIGNAGE PACK		
STORE NUMBER	SCALE	DATE
2432	1:100	11.02.20
DRAWING NUMBER	REVISION	
STAPLES CORNER 2432_2 IN 1 MS_CO1_INITIAL	INITIAL	
STORE PLANNER	SIGNAGE PRINCIPLES VERSION	
	Q3 REV G	