


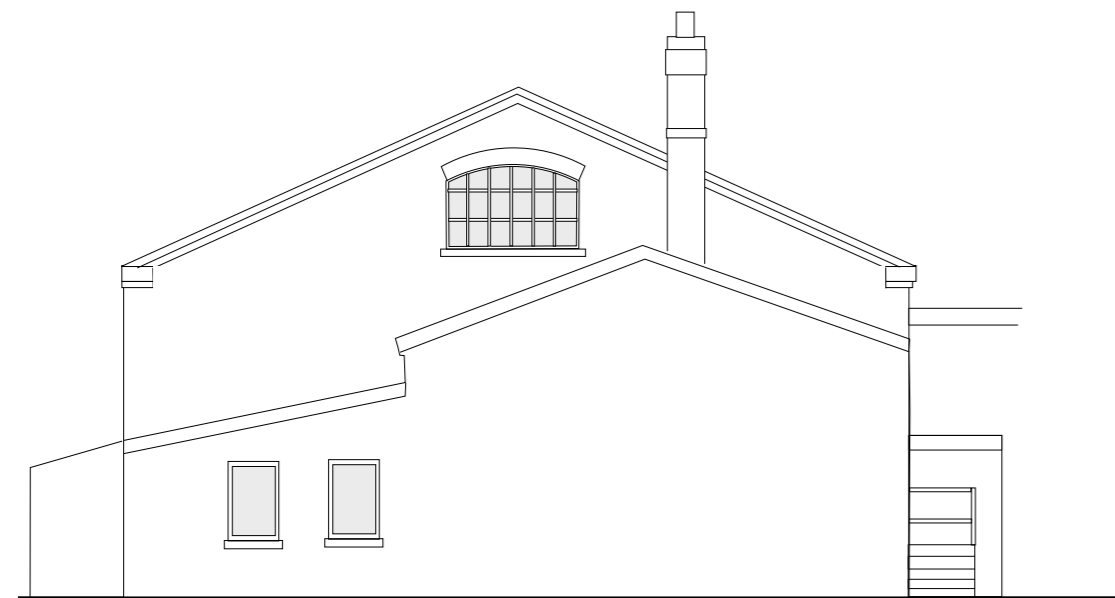

EAST ELEVATION



NORTH ELEVATION

NB. NO ELEVATIONAL CHANGES PROPOSED AS PART OF APPLICATION. ELEVATIONS SHOWN REPRESENT EXISTING AND PROPOSED ELEVATIONS



SOUTH ELEVATION



EAST ELEVATION

R Grace
Office building at Old Station Yard, Station Road, Digby
Existing and proposed elevations
Scale: 1:100 @ A2
Drawing No: MSP.1809/002


MIKE SIBTHORP PLANNING
LOGAN HOUSE, LIME GROVE, GRANTHAM, NG31 9JD
TEL: 01476 569065 MOB: 07983 470950