


Proposed Ground Floor Plan


1:50

ELEVATION KEY	
1	Render
2	Natural Slate

Existing material pallet to be retained

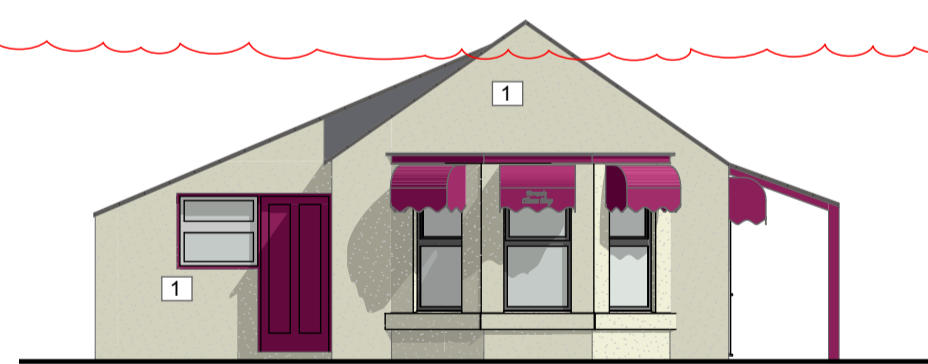


E-01 Front Elevation 1:100

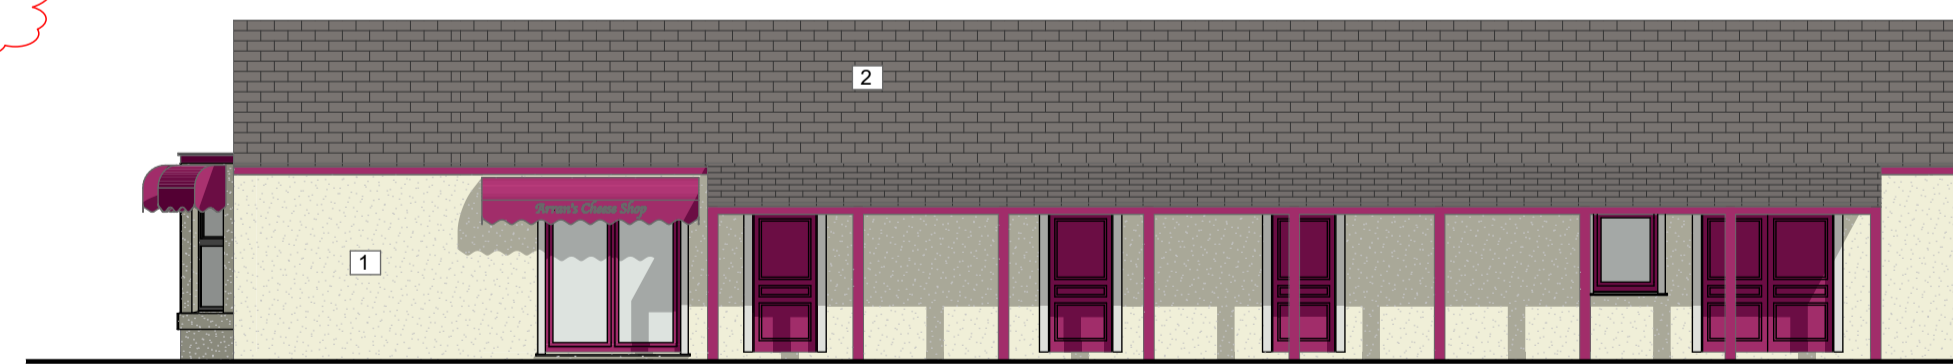



E-02 Side Elevation 1:100



E-04 Side Elevation 1:100

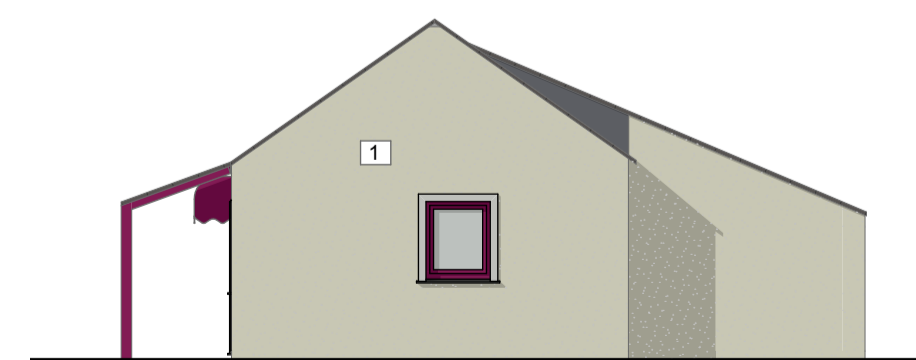

E-03 Rear Elevation 1:100

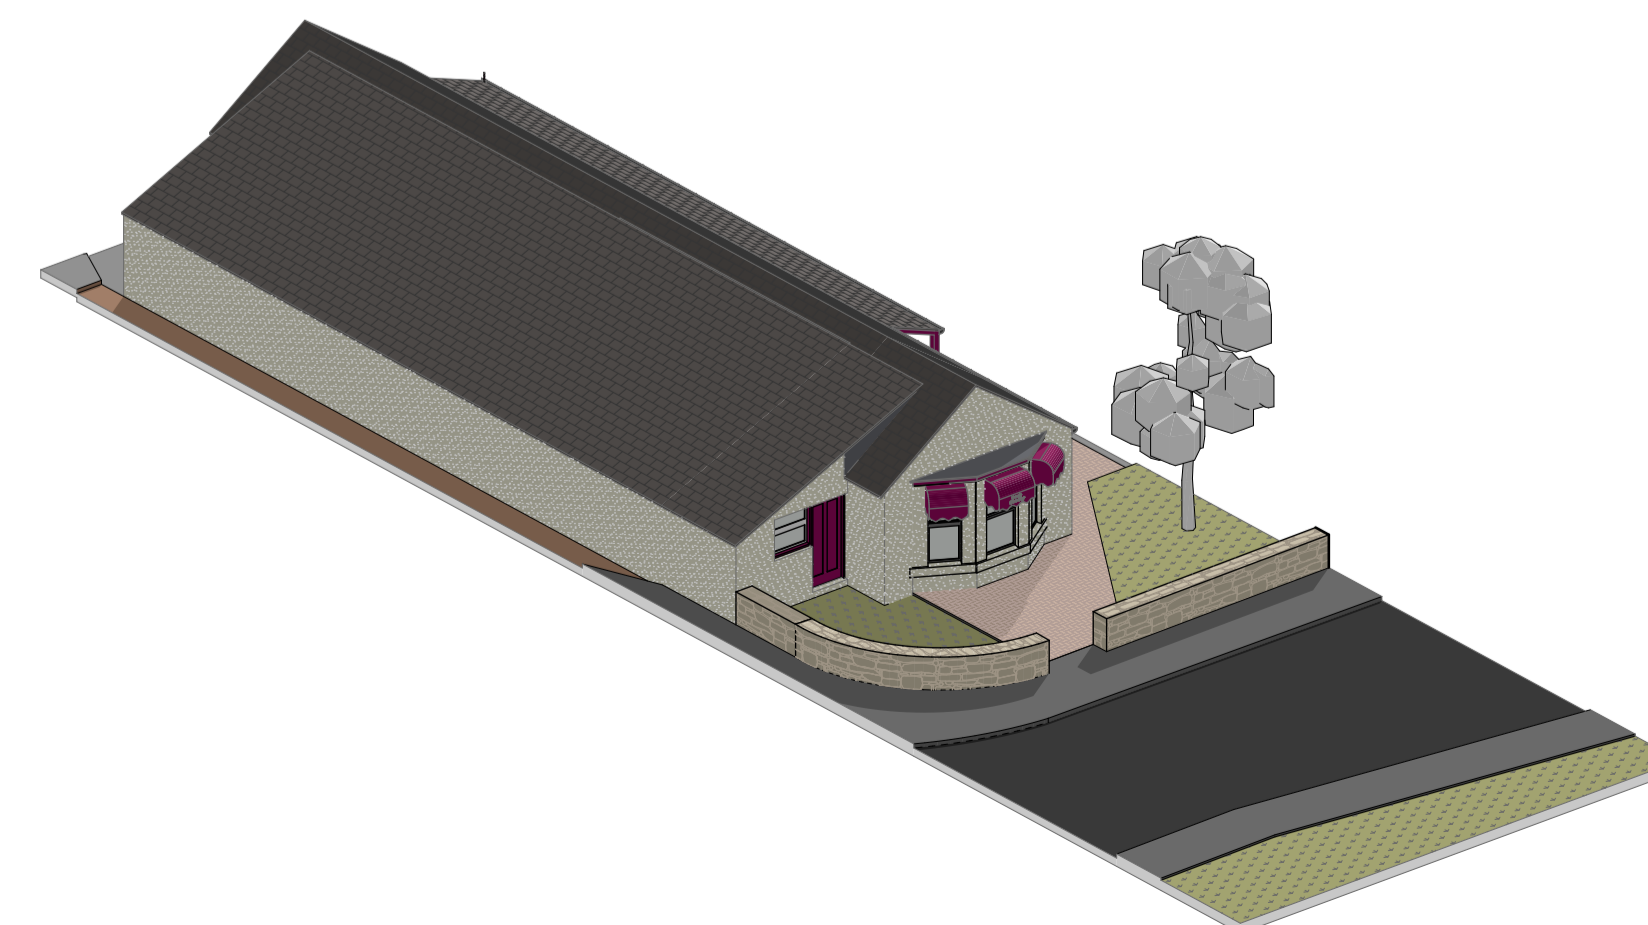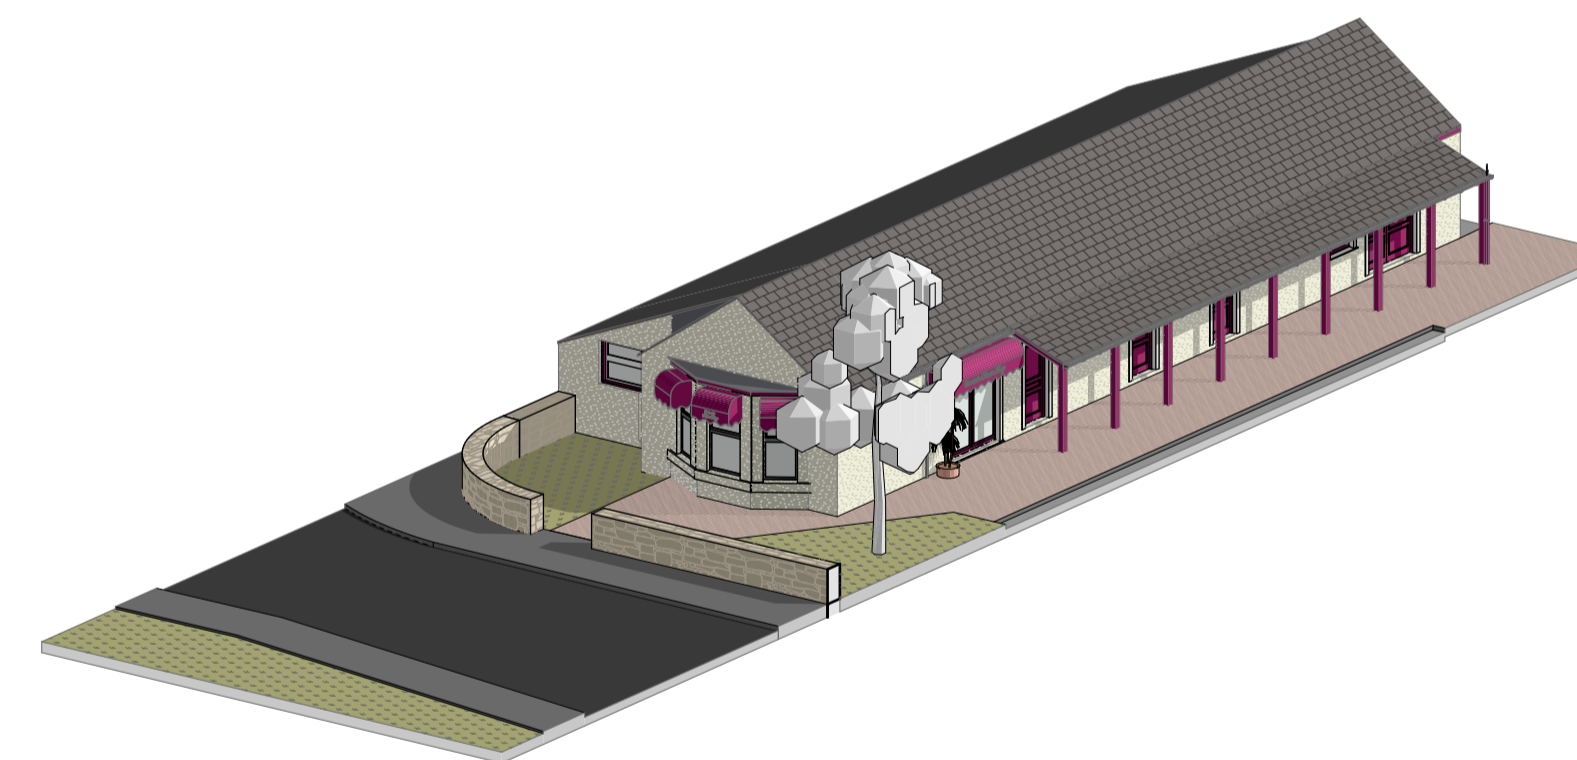

A Material key added to elevations as per NAC's instruction BB 18.03.21

Rev	Revision Note	Initials	Date

Purpose of Issue

**PLANNING**

Project

**Isle of Arran Cheese Shop,  
Home Farm, Brodick  
Isle of Arran, KA27 8DD**

Client

**Isle of Arran Cheese Shop**

Project No. 1926

Scales @ A1 1:50, 1:100

Drawing Name

**Proposed Drawings**

Drawing Number Rev

**AL(00)07 A**

**DENHAM BENN**