


N

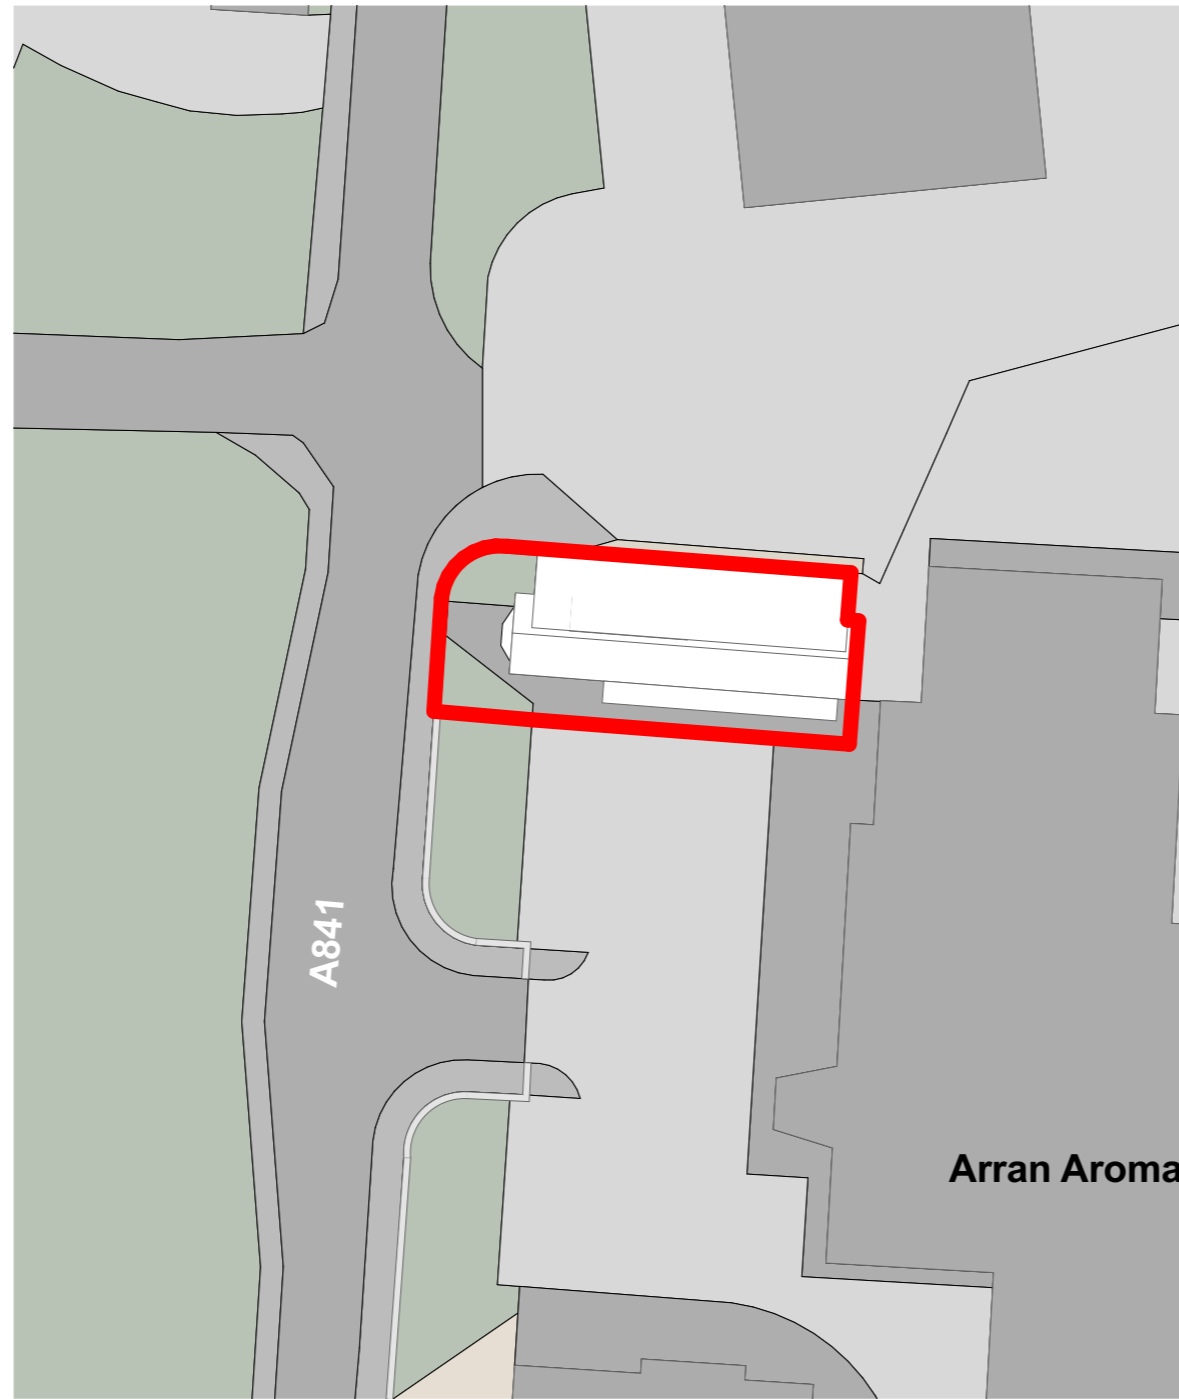

1

Site Plan - Proposed

1:500

Scale 1:500



Rev	Revision Note	Initials	Date
-----	---------------	----------	------

Purpose of Issue

PLANNING

Project

**Isle of Arran Cheese Shop,
Home Farm, Brodick
Isle of Arran, KA27 8DD**

Client

Isle of Arran Cheese Shop

Project No. **1926**

Scales @ A3 **1:500**

Drawing Name

Proposed Site Plan

Drawing Number **AL(00)02** Rev

AL(00)02

DENHAM / BENN