


Existing Ground Floor


1:50




E-01 Front Elevation 1:100

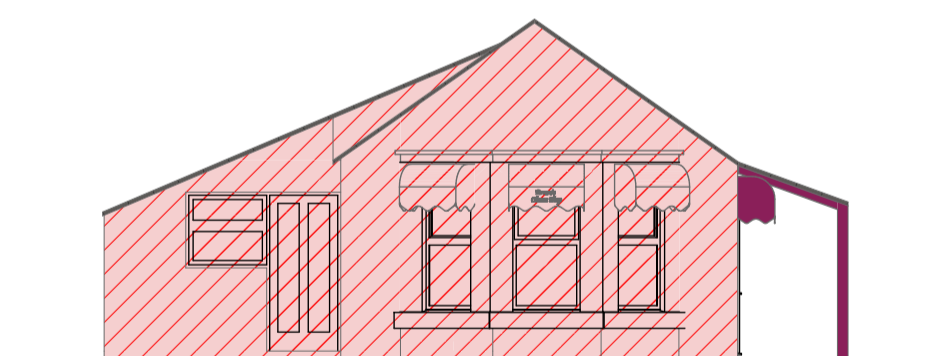


E-02 Side Elevation 1:100

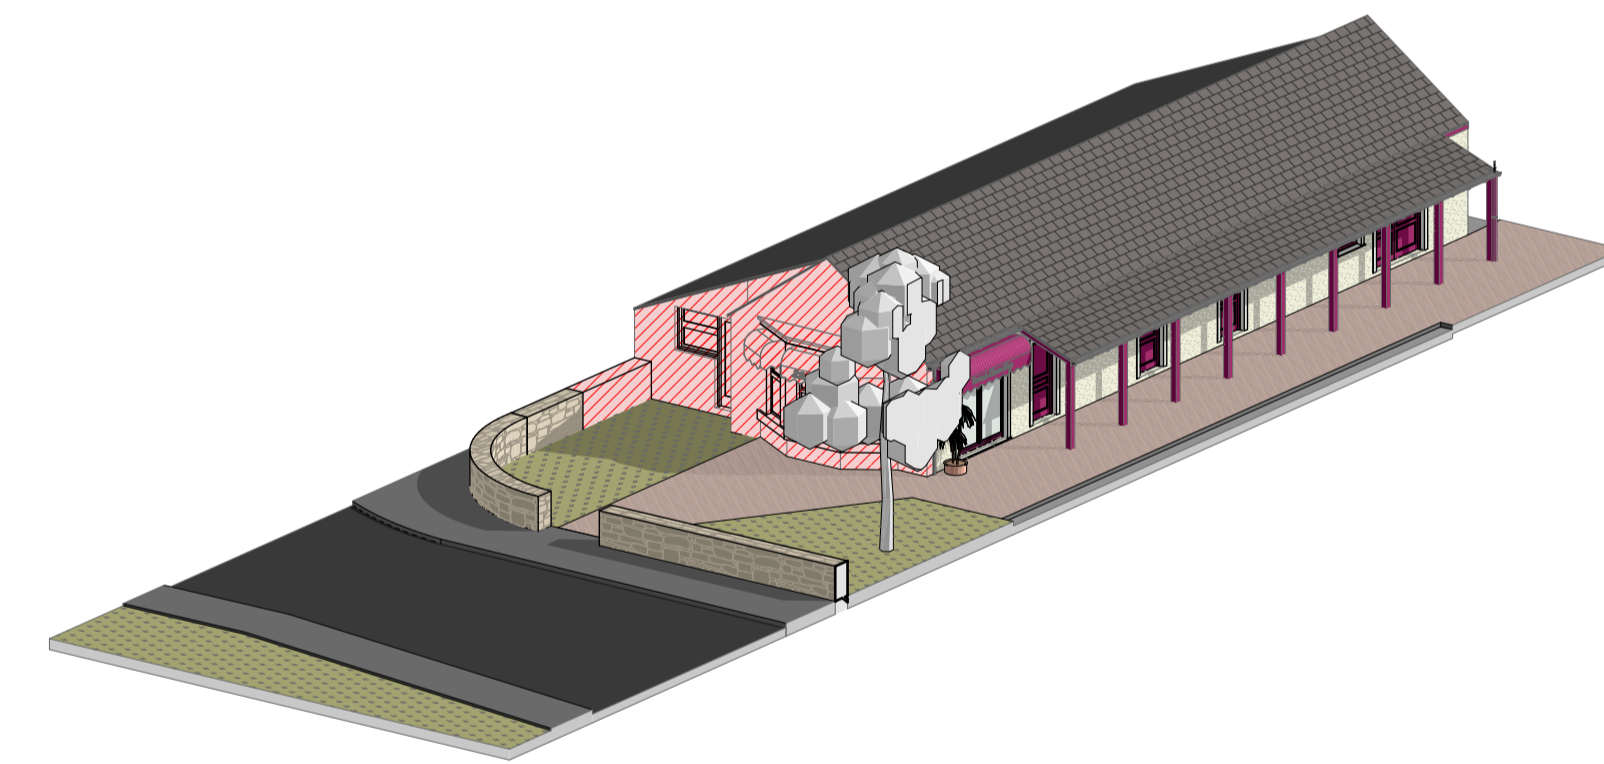

E-04 Side Elevation 1:100

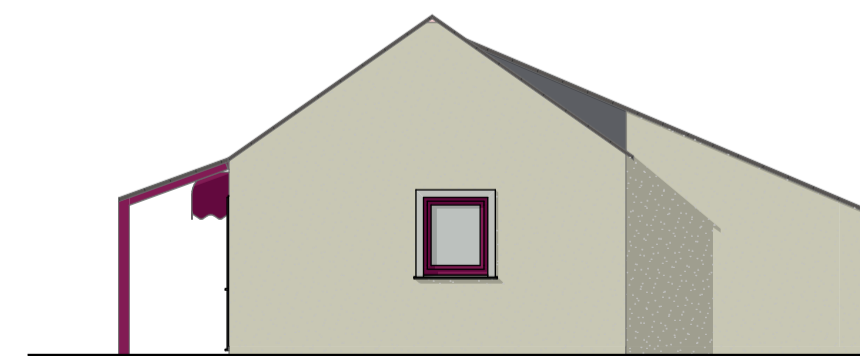

E-03 Rear Elevation 1:100

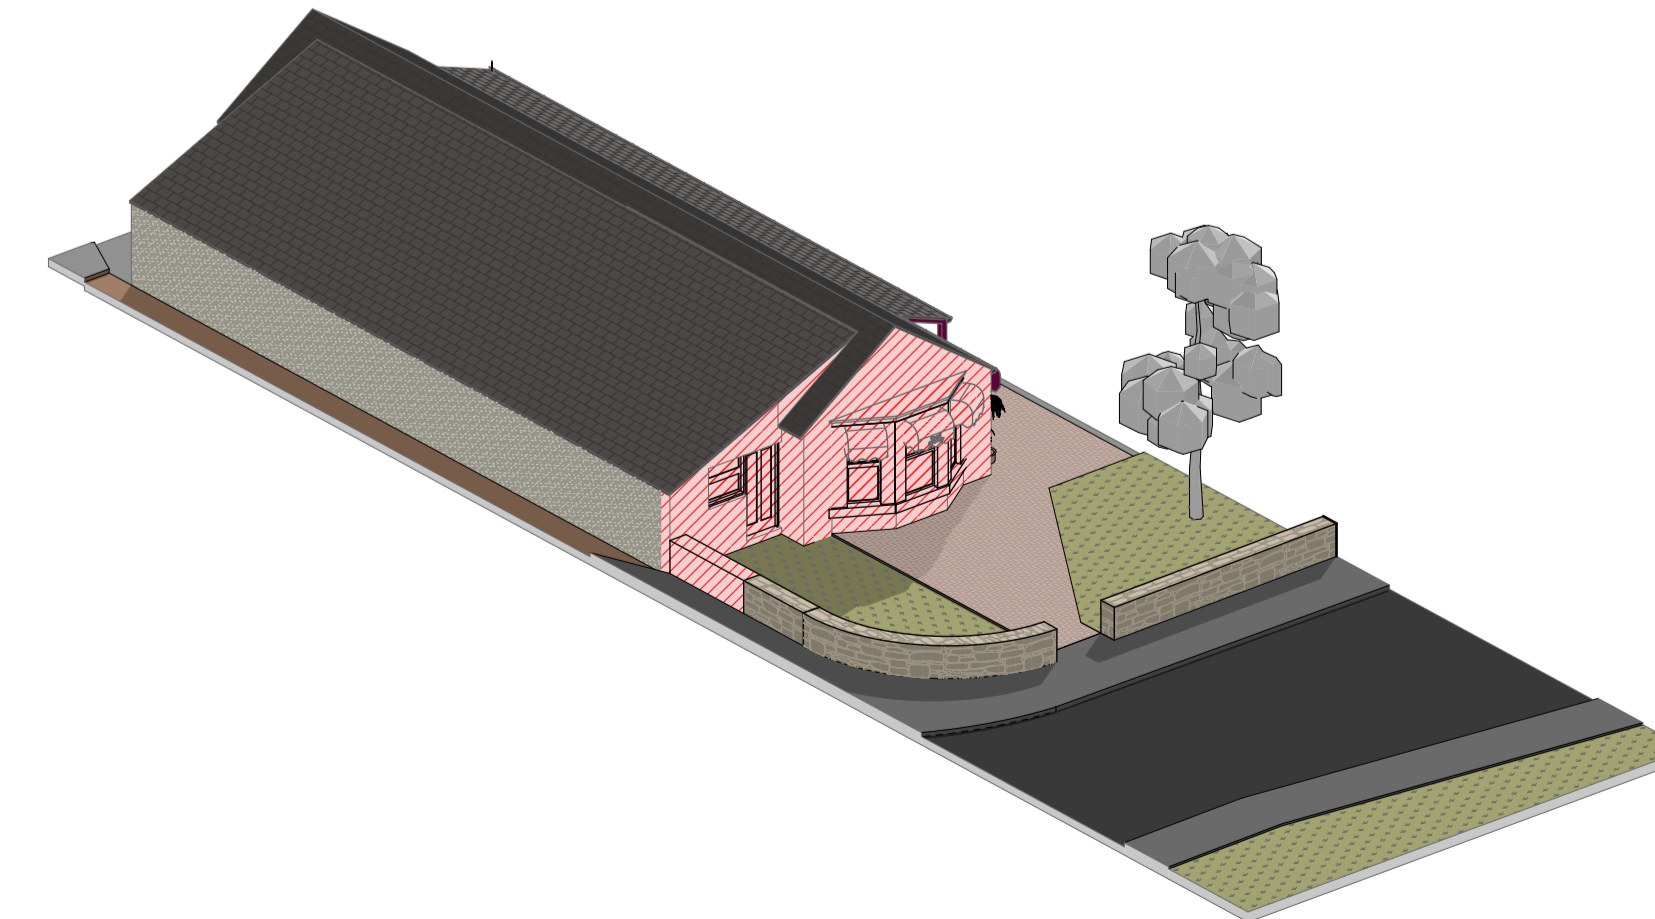

Rev	Revision Note	Initials	Date
-----	---------------	----------	------

Purpose of Issue

**PLANNING**

Project

**Isle of Arran Cheese Shop,  
Home Farm, Brodick  
Isle of Arran, KA27 8DD**

Client

**Isle of Arran Cheese Shop**

Project No. 1926

Scales @ A1 1:50, 1:100

Drawing Name

**Existing Drawings**

Drawing Number Rev

**AL(00)05**

**DENHAM BENN**