

N



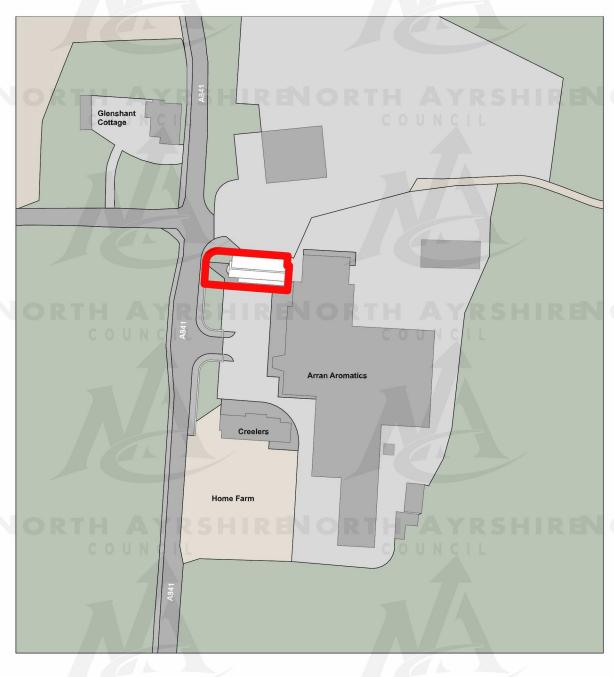

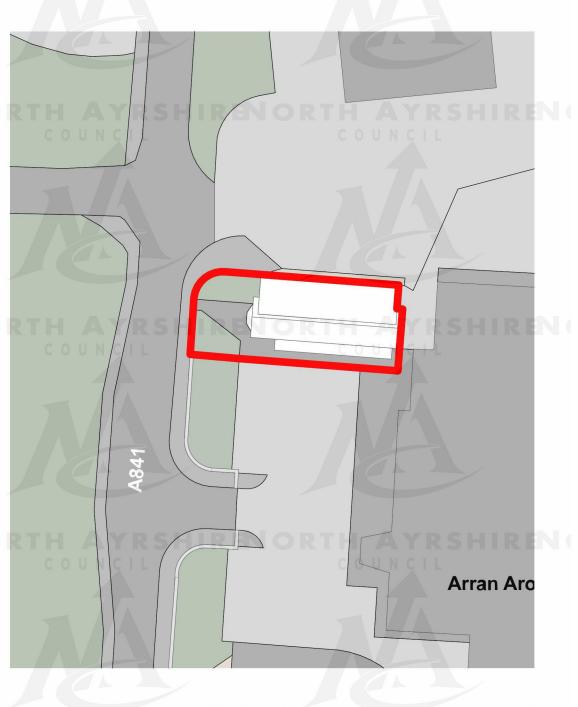


Location Plan - Existing

1:1250

Site Plan - Existing

1:500

Scale 1:1250

 

COUNCIL COUNCIL

Drawing Number
AL(00)01

Rev Revision Note

Isle of Arran Cheese Shop, Home Farm, Brodick Isle of Arran, KA27 8DD

Isle of Arran Cheese Shop

Existing Location & Site Plan

Purpose of Issue
PLANNING

Project

Client

Project No.

Scales @ A3

Drawing Name

Initials Date

1926

1:1250, 1:500

DENHAM/BENN

Address: 7 Wellington Square, Ayr, KA7 1EN Tel: 01292 291150 Email: info@denhambenn.com

This document and its design content is copyright ©. It shall be read in conjunction with all other associated project information including models, specifications, schedules and related consultants documents. All dimensions to be checked on site. Immediately report any discrepancies, errors or omissions on this document to the Originator. If in do