



© This Drawing and Design are Copyright.  
Do not scale from drawing.  
Check all dimensions on site.

NOTES  
REV B - Drawing annotation corrected

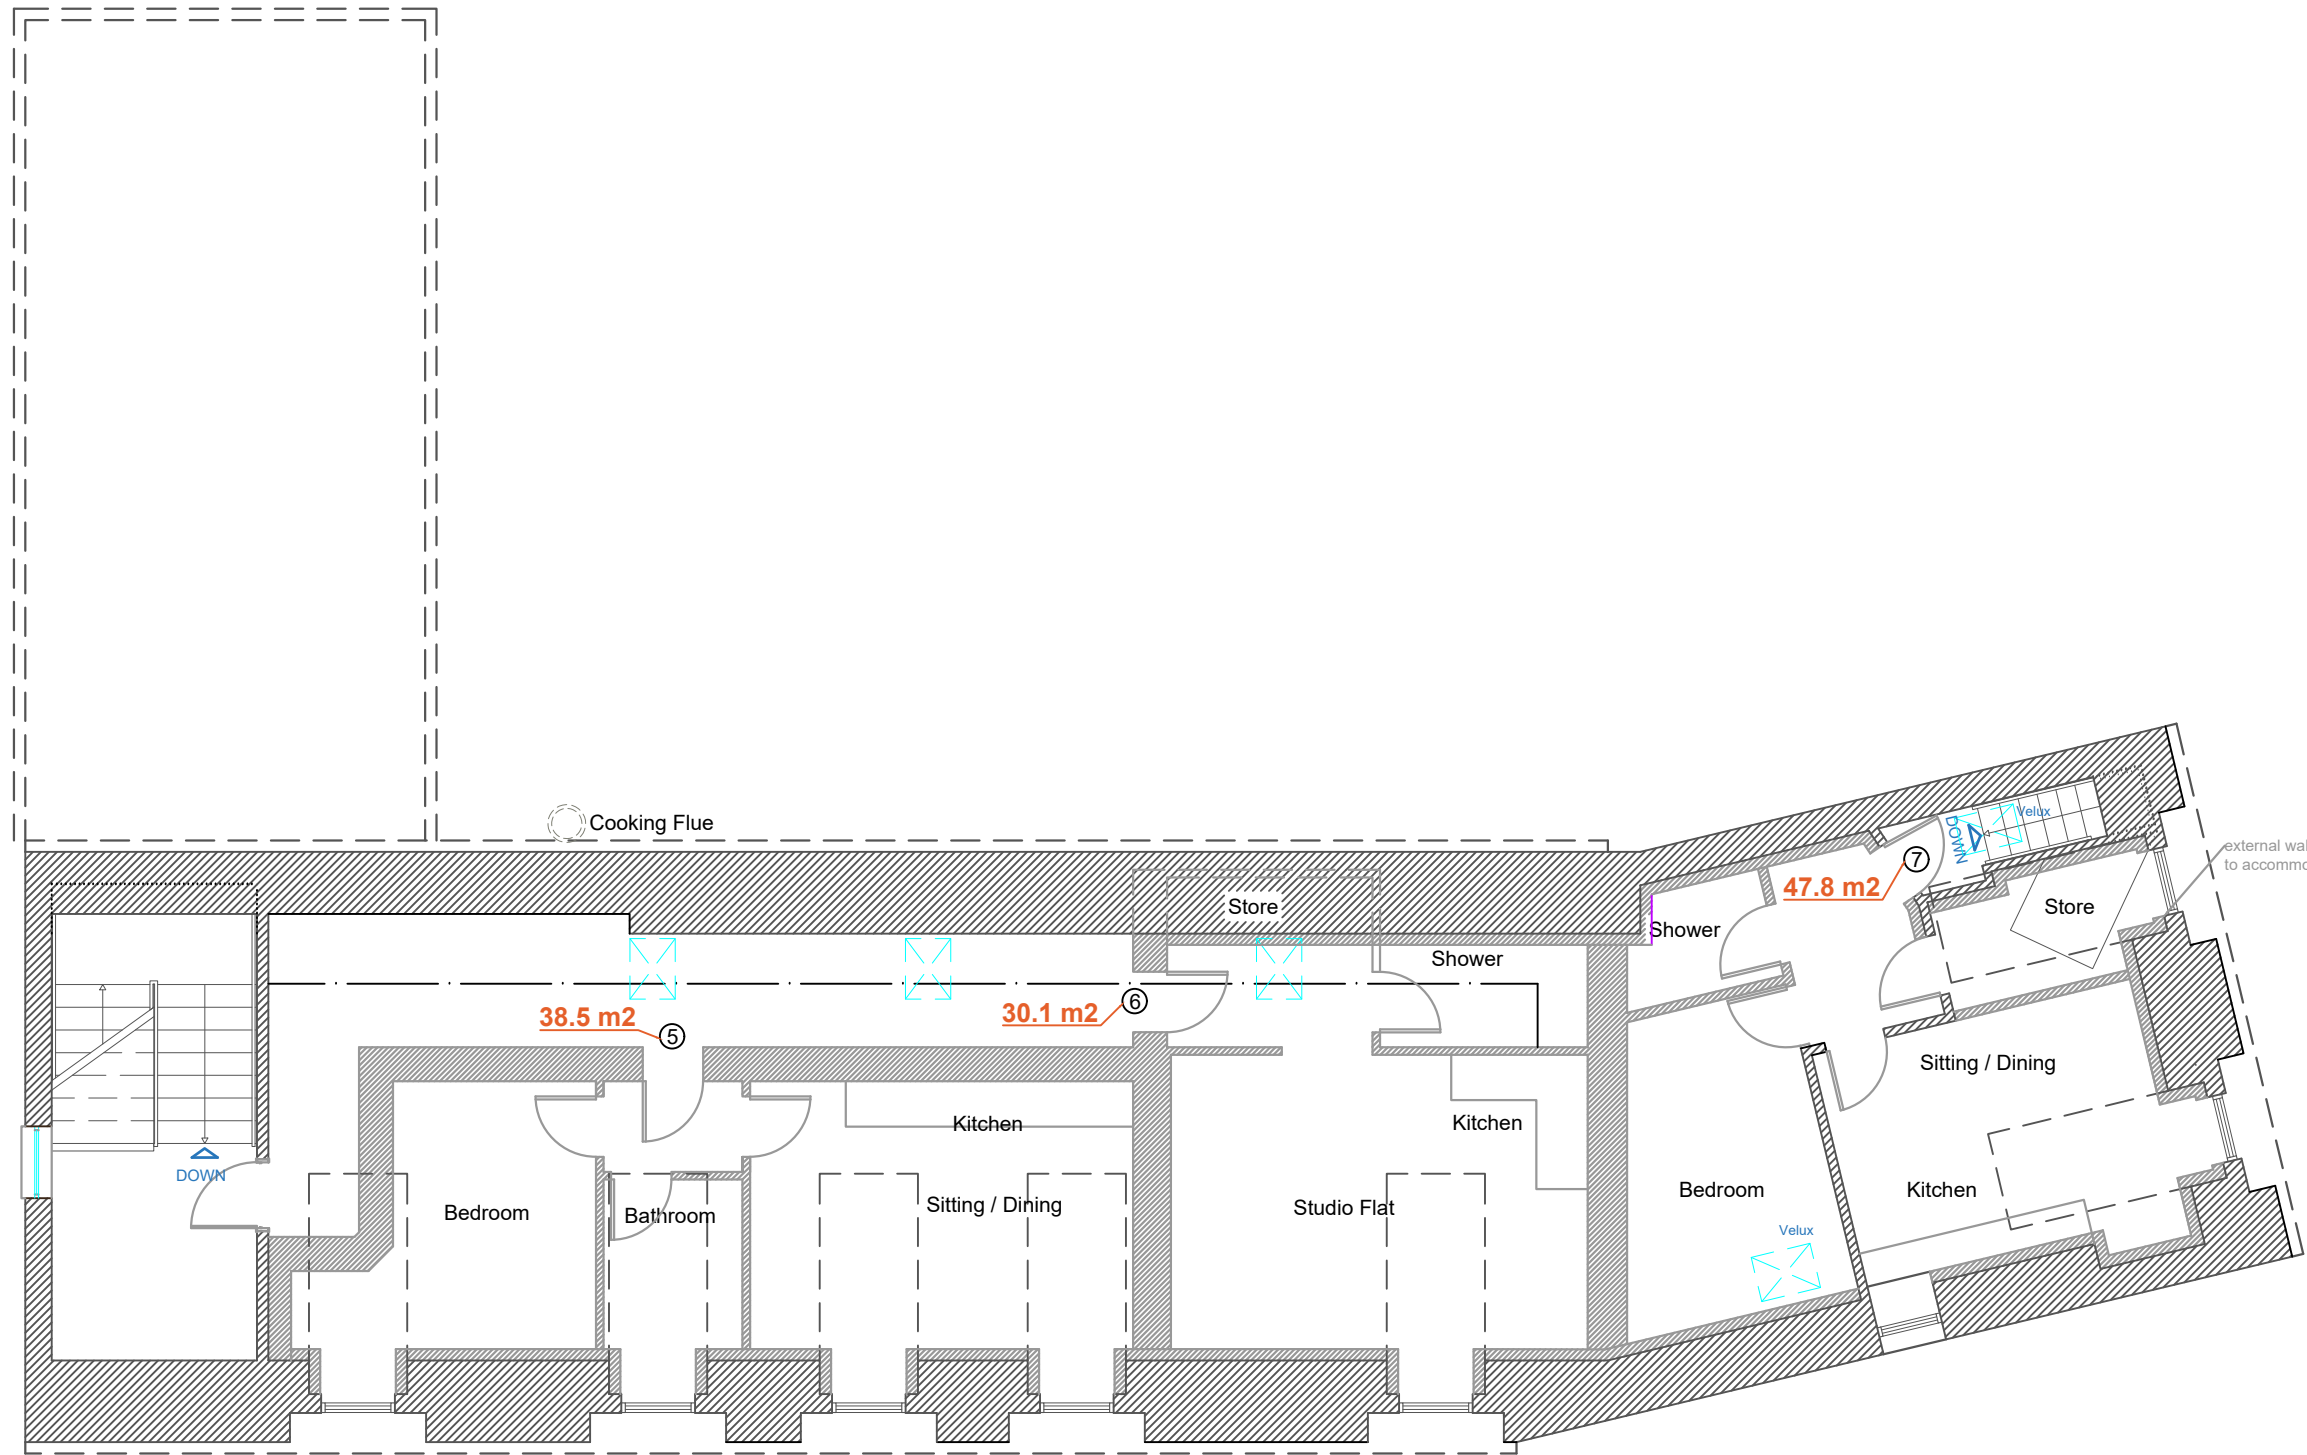

Proposed Second Floor Plan  
1:100

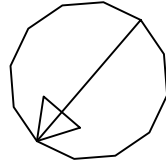

**glgLang@rchitecture**  
ARCHITECTURE · PLANNING · INTERIORS  
SUSTAINABILITY & CONSERVATION  
PROJECT MANAGEMENT  
**BEECH STUDIO, 10 BERRYHILL ROAD,  
GIFFNOCK, GLASGOW G46 7NJ**  
tel. + 44 (0) 141 621 2050

**Job**  
BURNS TAVERN  
34-36 HIGH ST, IRVINE  
KA12 0AY

**Drawing**  
Proposed Second Floor Plan  
Scale 1:100@A3 Date May 2021  
Drg. No. 20-29/12B