

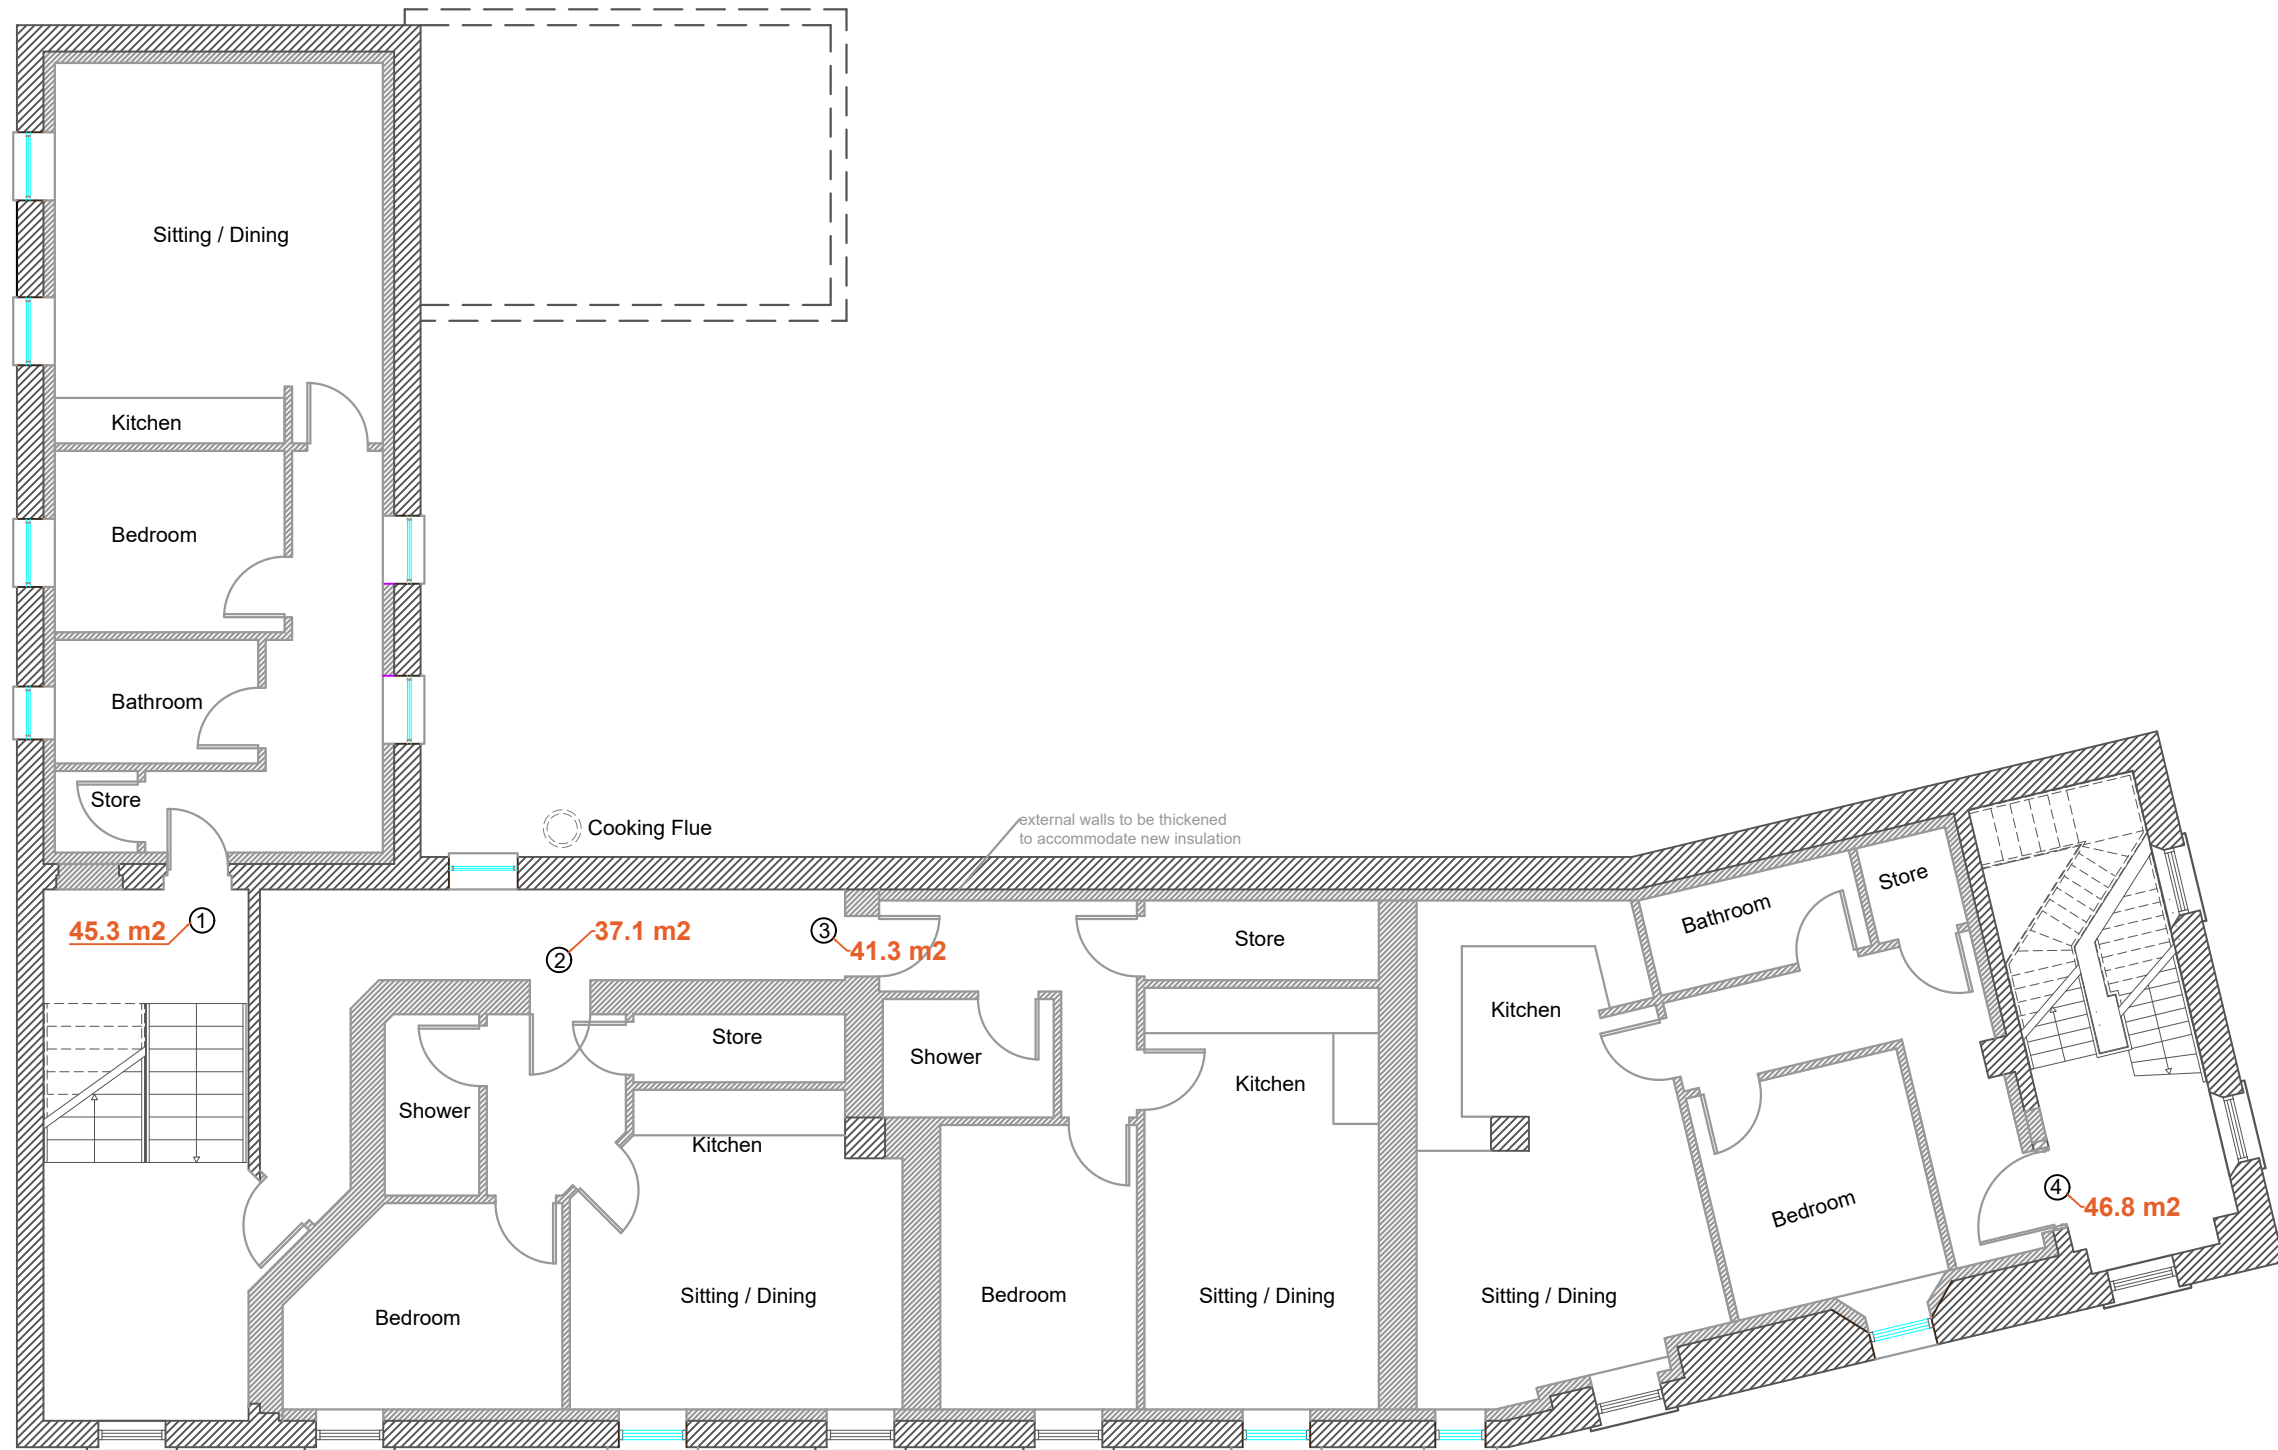


© This Drawing and Design are Copyright.
Do not scale from drawing.
Check all dimensions on site.

NOTES
REV B - Drawing annotation corrected

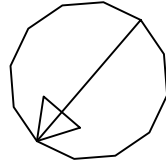

Proposed First Floor Plan
1:100

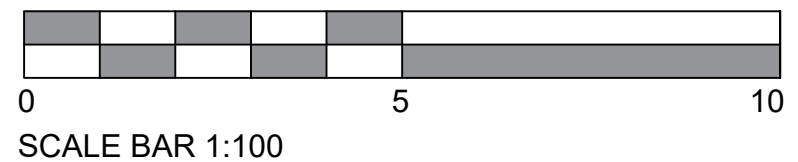

glgLang@rchitecture
ARCHITECTURE · PLANNING · INTERIORS
SUSTAINABILITY & CONSERVATION
PROJECT MANAGEMENT
BEECH STUDIO, 10 BERRYHILL ROAD,
GIFFNOCK, GLASGOW G46 7NJ
tel. + 44 (0) 141 621 2050

Job
BURNS TAVERN
34-36 HIGH ST, IRVINE
KA12 0AY

Drawing

Proposed First Floor Plan
Scale 1:100@A3 Date May 2021
Drg. No. 20-29/11B