


Proposed Ground Floor Plan, Scale 1:50




Proposed First Floor Plan, Scale 1:50

NOTE:  
YELLOW SHADED AREA INDICATES  
THE EXTEND OF NEW WORKS

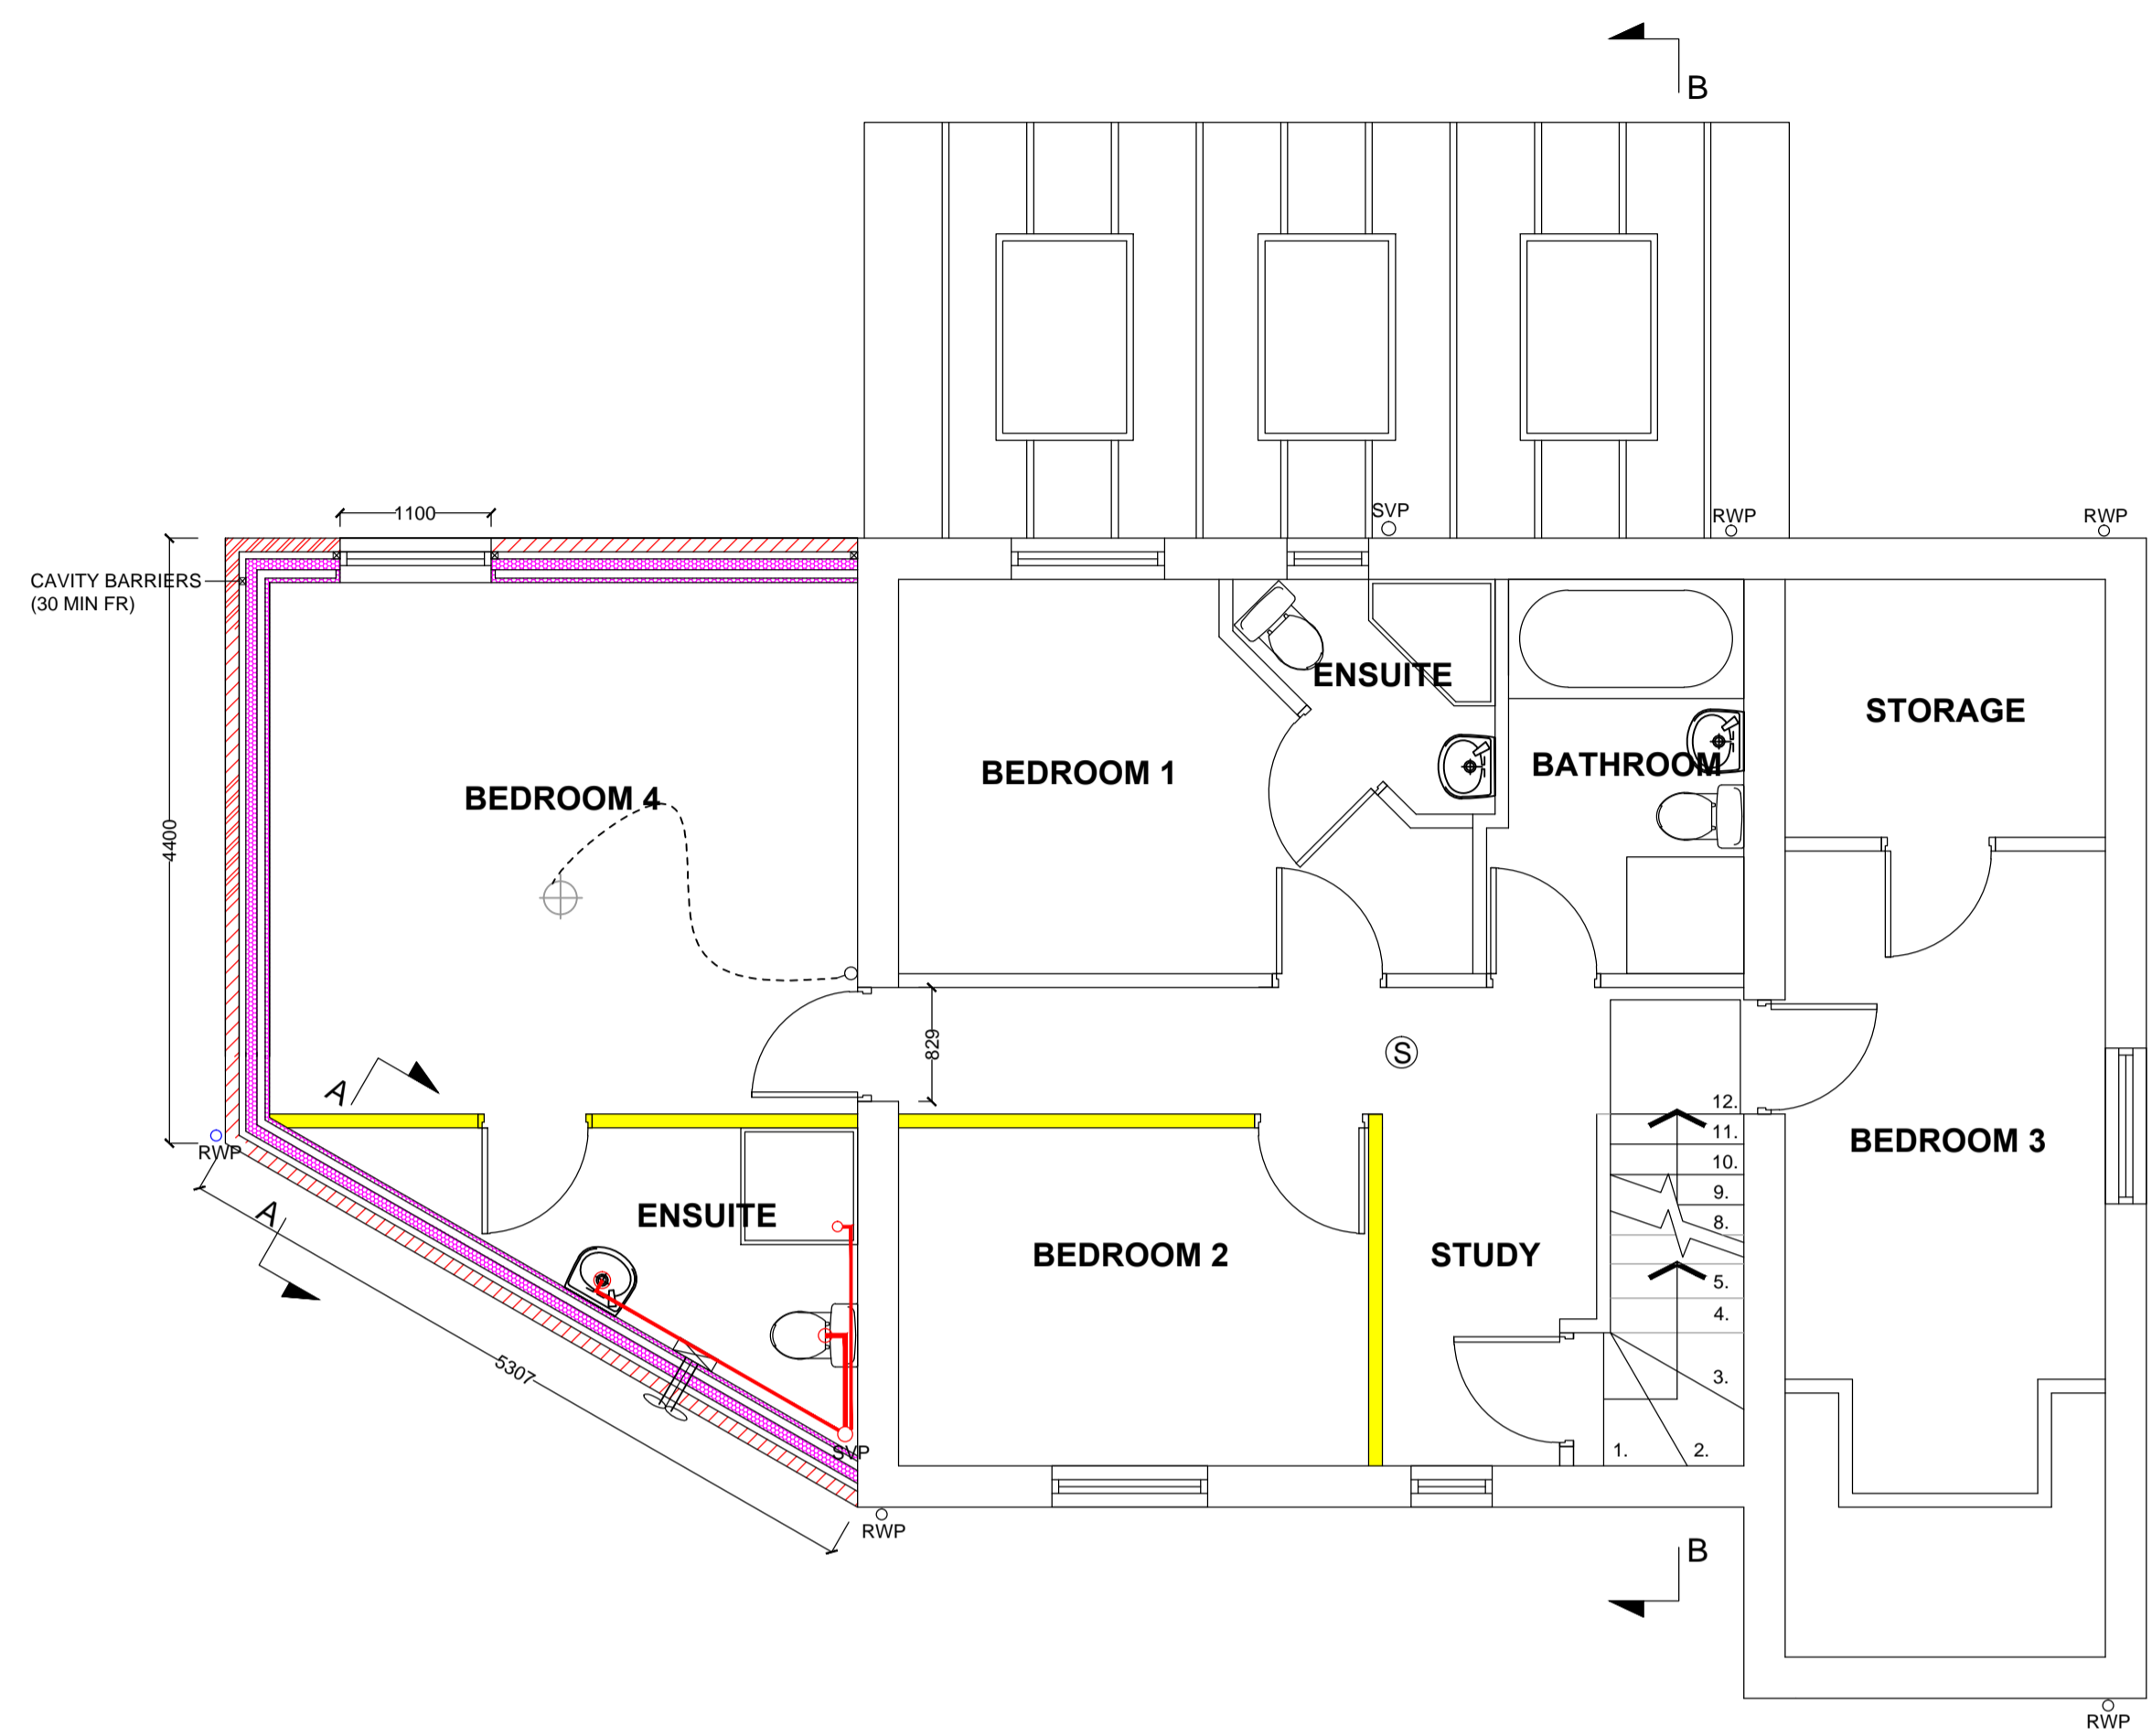

Proposed South East Elevation,  
Scale 1:100

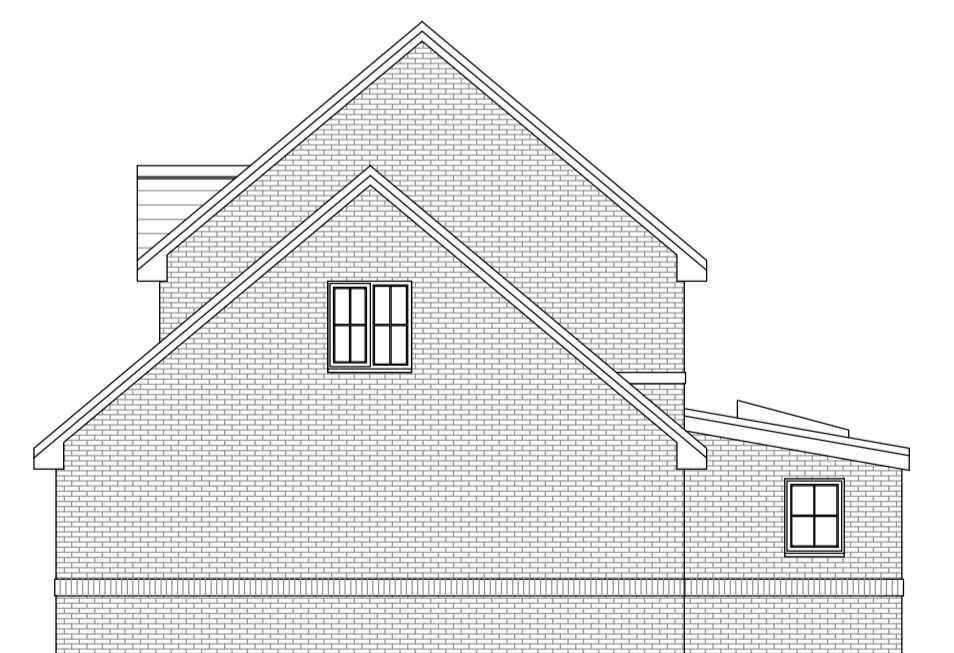

Proposed North East Elevation,  
Scale 1:100




Proposed North West Elevation,  
Scale 1:100

- NEW ROOF TILES - BROWN (TO MATCH EXISTING)
- NEW PVC SOFFITS AND FASCIAS - WHITE (TO MATCH EXISTING)
- NEW BRICKWORK - BROWN (TO MATCH EXISTING)
- NEW PVC DOUBLE GLAZED WINDOWS - WHITE (TO MATCH EXISTING)
- NEW ALUMINIUM DOUBLE GLAZED WINDOW - WHITE (TO MATCH EXISTING)
- PERP VENTS BELOW AND ABOVE DPC LEVEL, AND AT HIGH LEVEL



Proposed South West Elevation,  
Scale 1:100

FRESH AIR INLETS (FAI) TO VENTILATE UNDER FLOOR SPACE  
ANY EXISTING FAI'S TO BE DUCTED THROUGH TO EXTERNAL WALLS

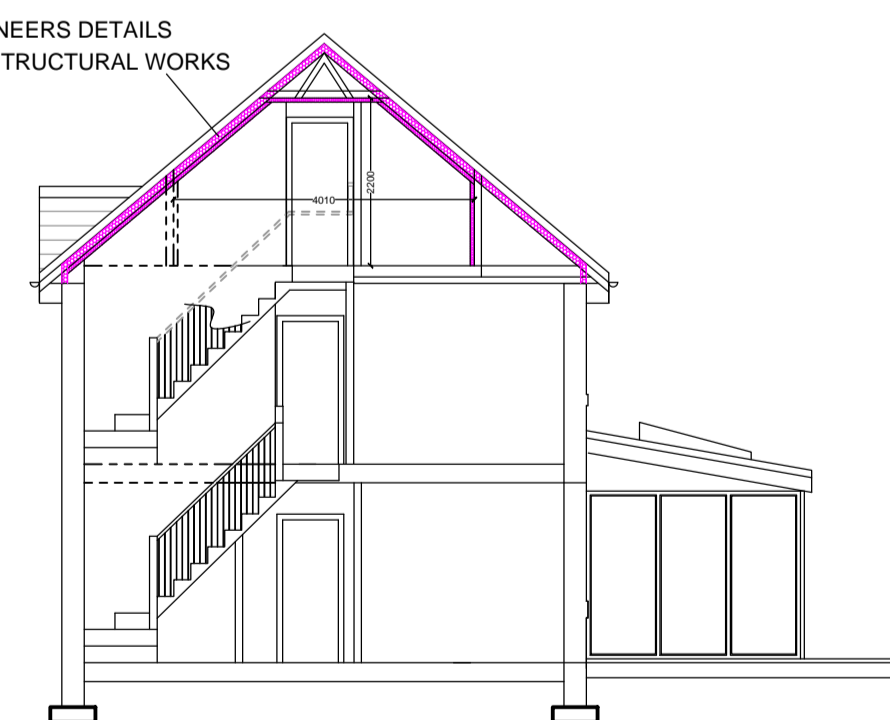

Proposed Section BB,  
Scale 1:100

Scridble Conceptual Design Ltd  
44 Douglas Street  
Motherwell ML1 3JG

Tel: 07968712386  
Email: design@scridble.co.uk

Project:  
29 Strathmore Grove  
East Kilbride  
G75 8GF

Project no:	BO20/2805-01	Scale:	1:50/1:100@A1
Drawn:	B.OHANLON	Date:	16-3-21
Checked:		Oil:	

Customer Approval:  
Drawing no:  
03

**scridble.**  
CONCEPTUAL DESIGN