



NOTE:
RED DOTTED LINES INDICATE
ITEMS TO BE REMOVED

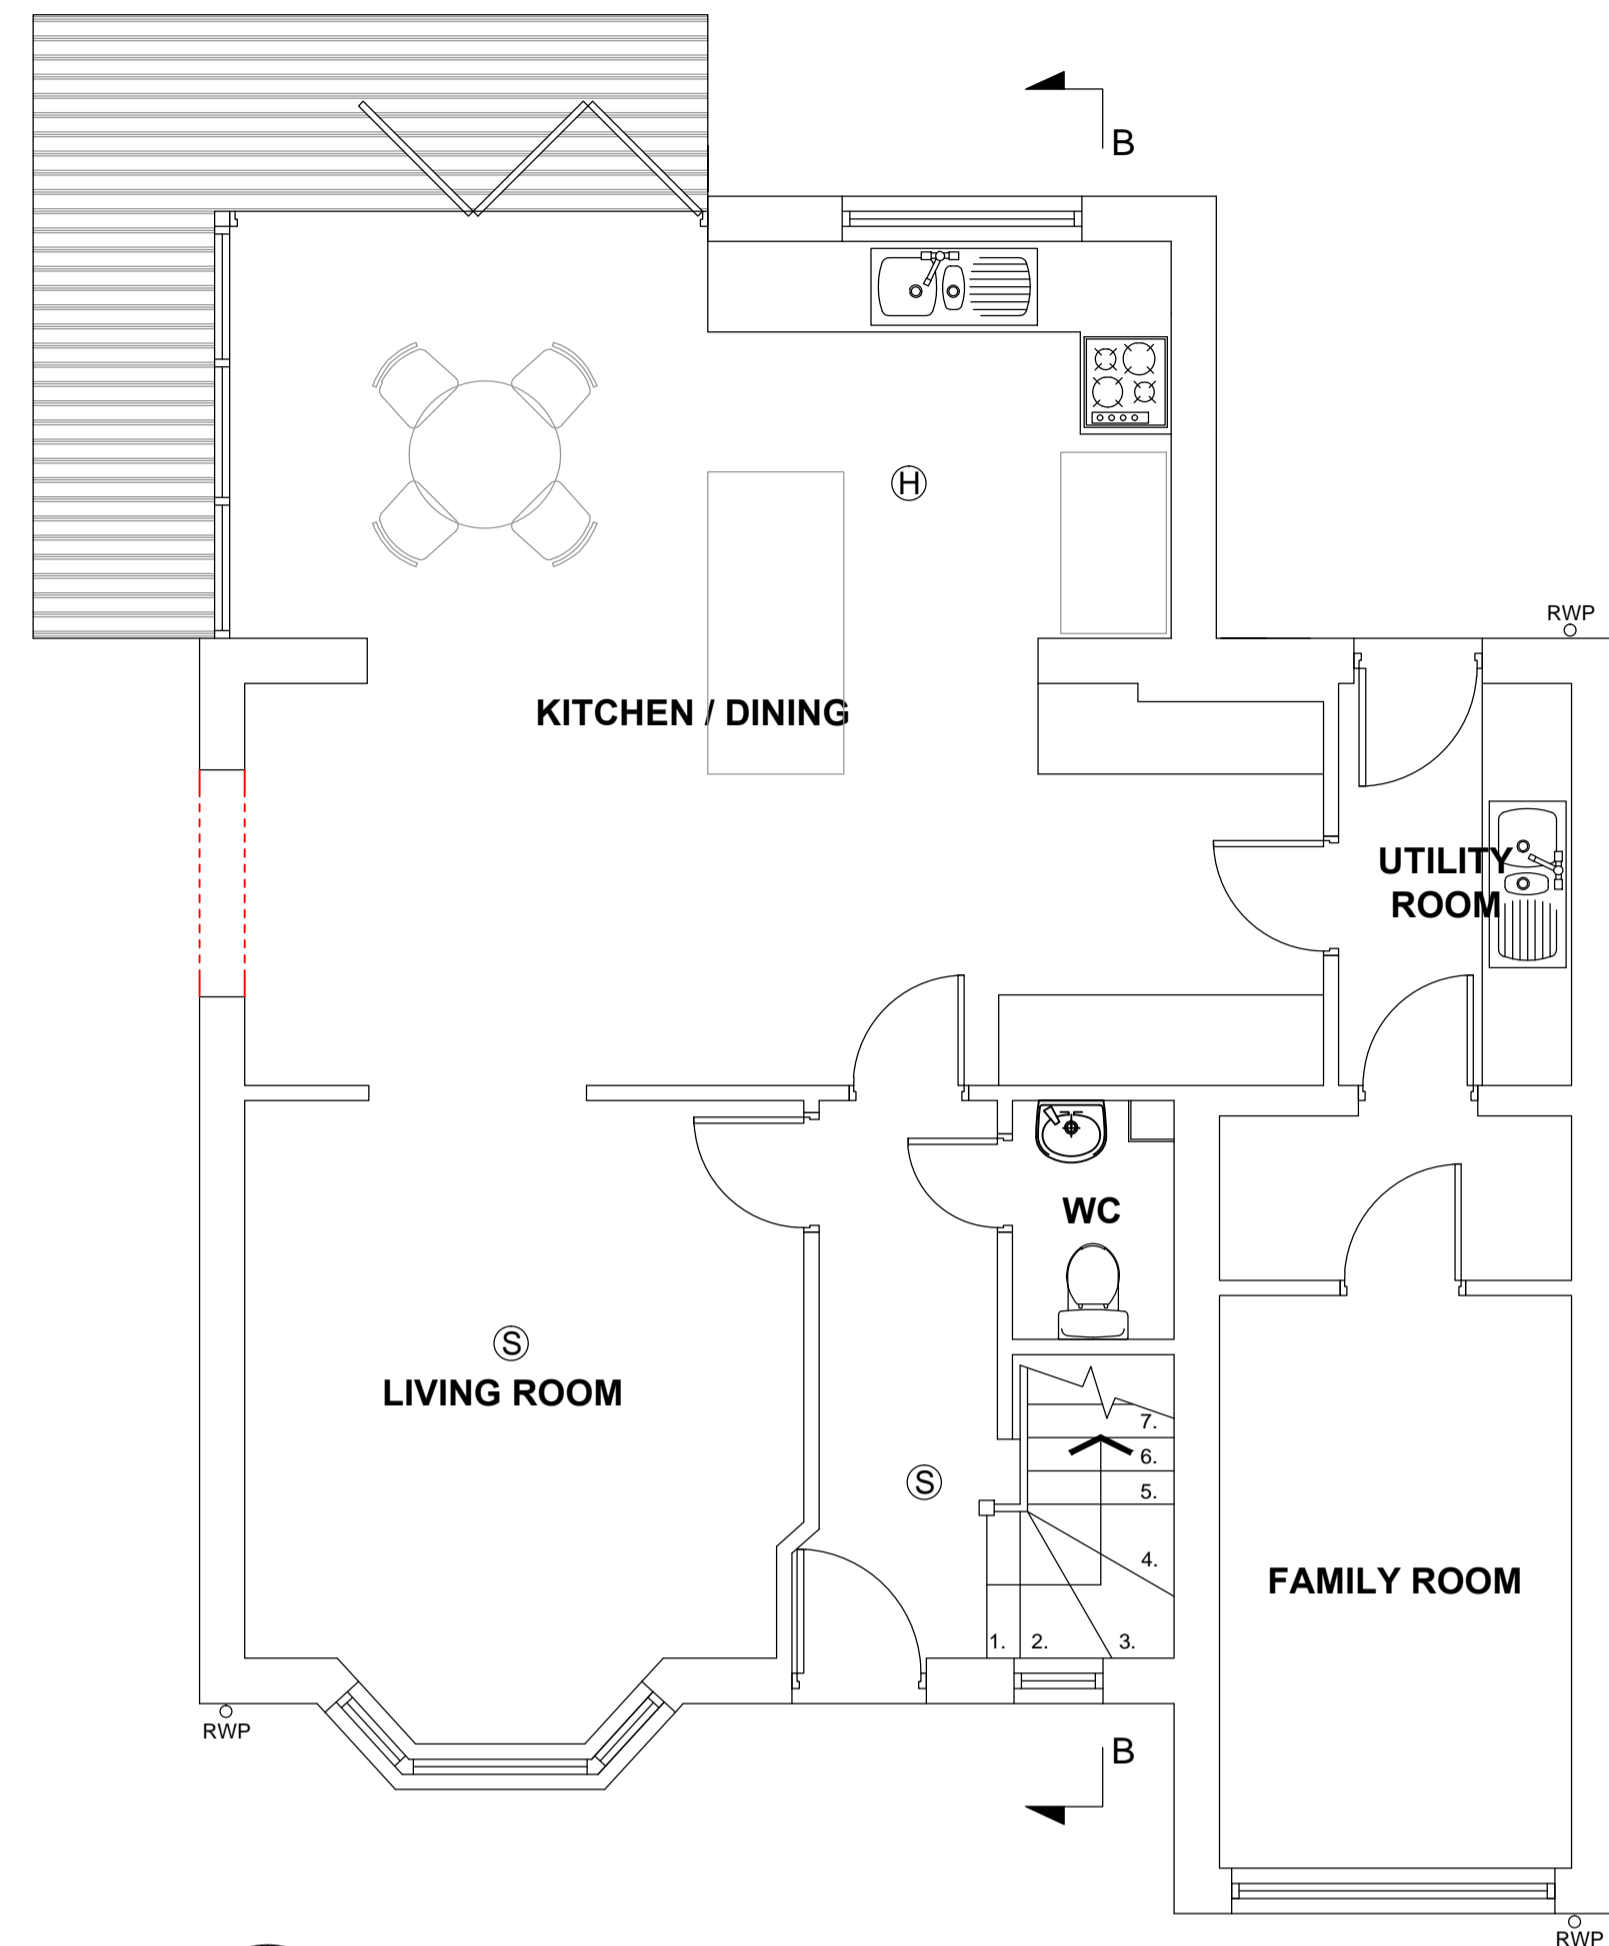


Existing Ground Floor Plan, Scale 1:50

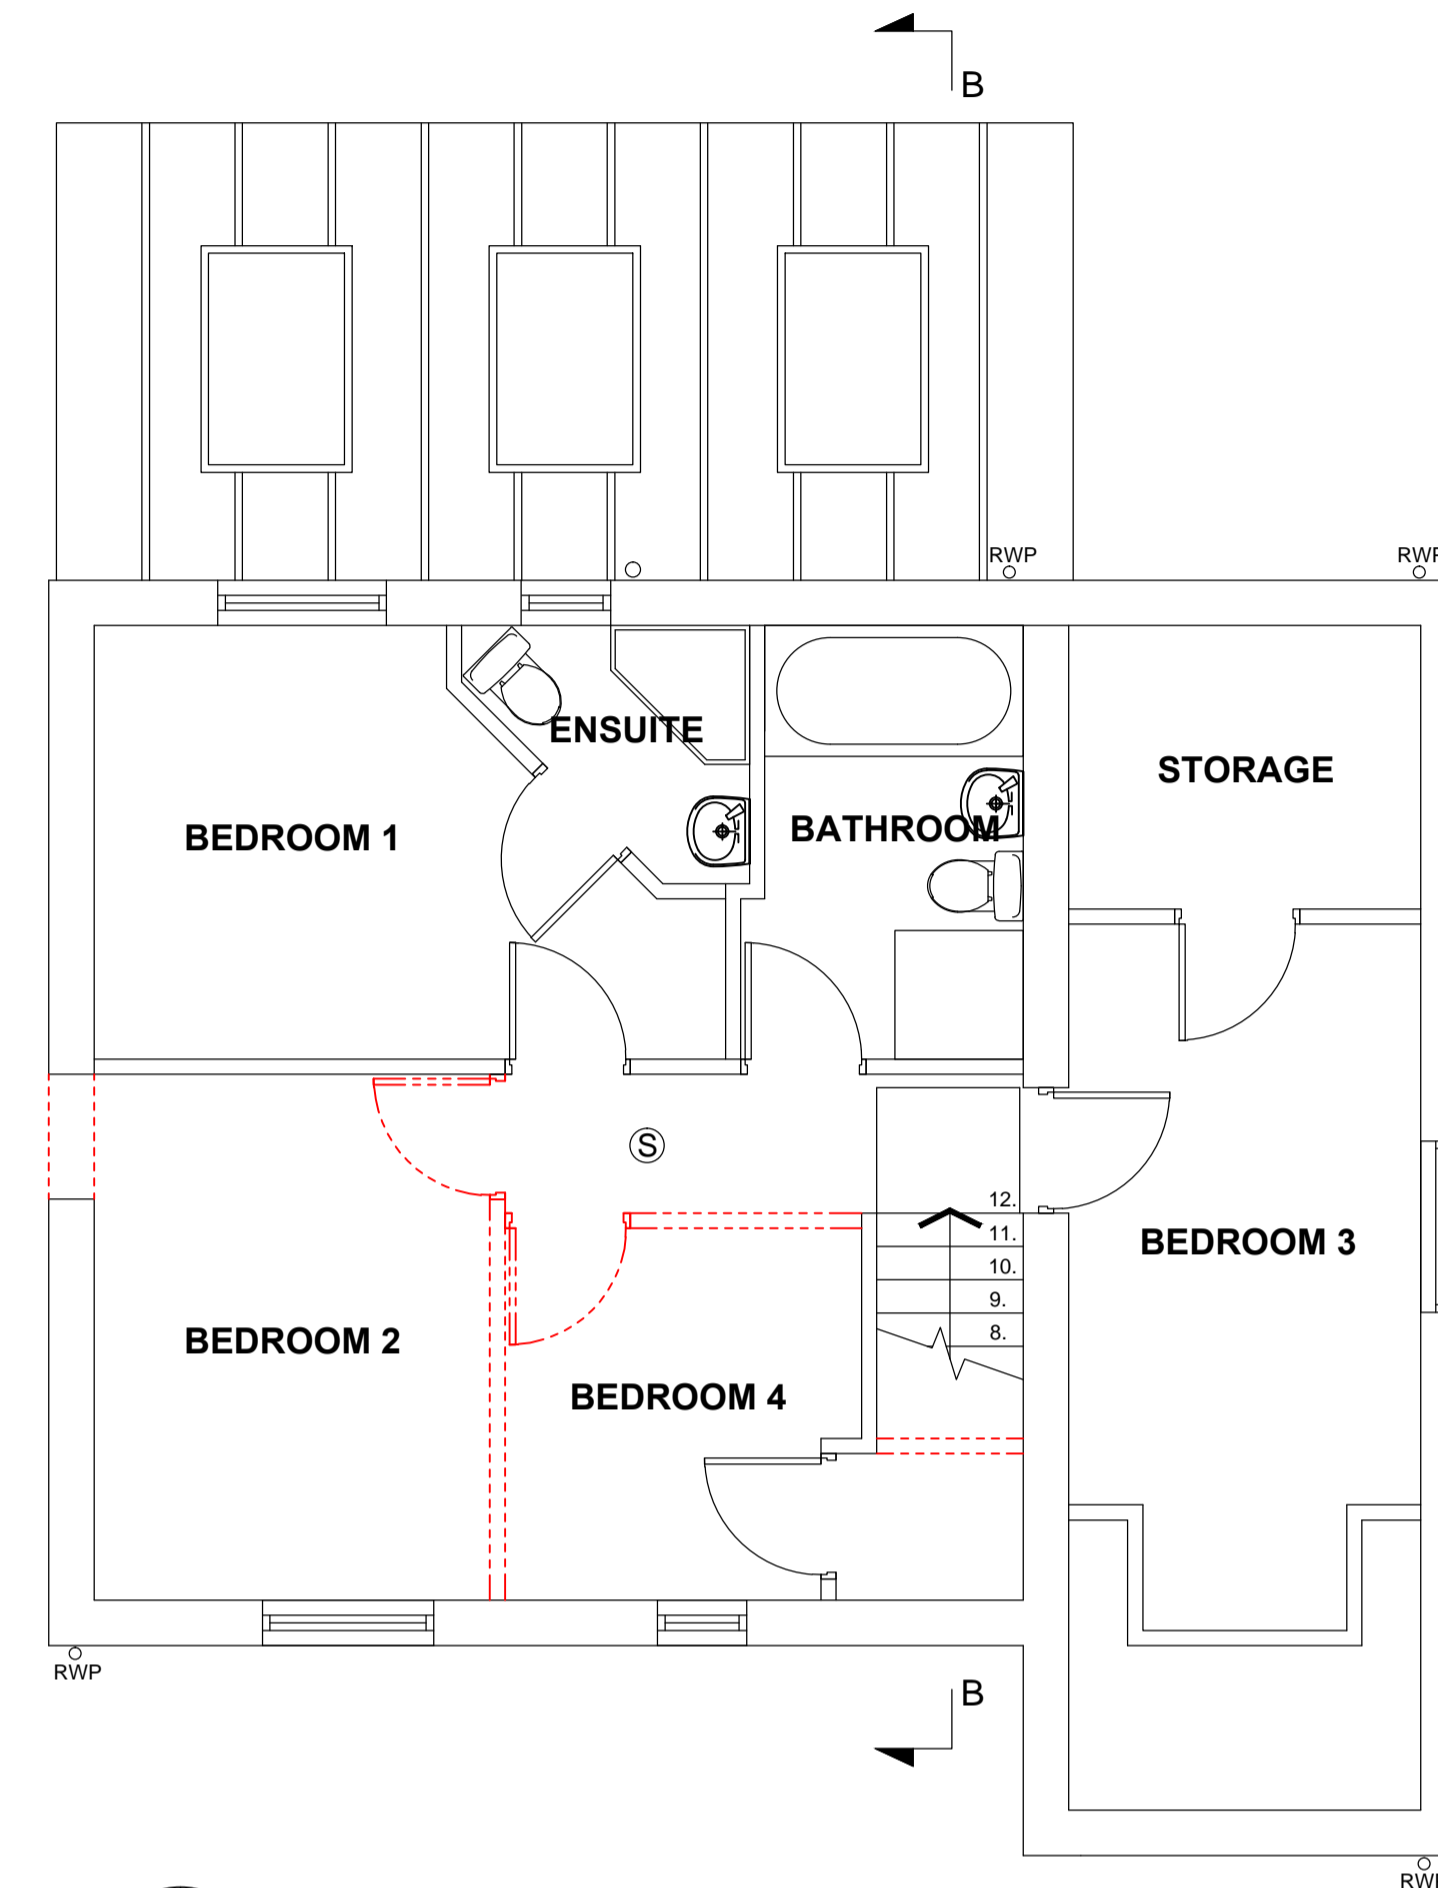

Existing First Floor Plan, Scale 1:50



Existing South East Elevation,
Scale 1:100

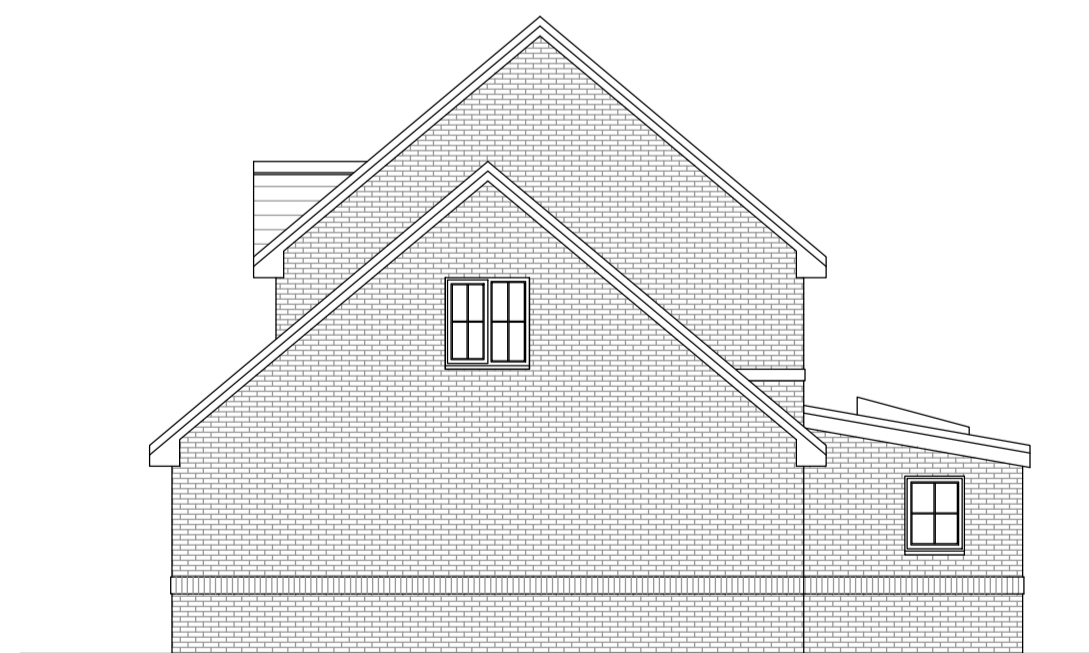


Existing North East Elevation,
Scale 1:100



Existing North West Elevation,
Scale 1:100



Existing South West Elevation,
Scale 1:100

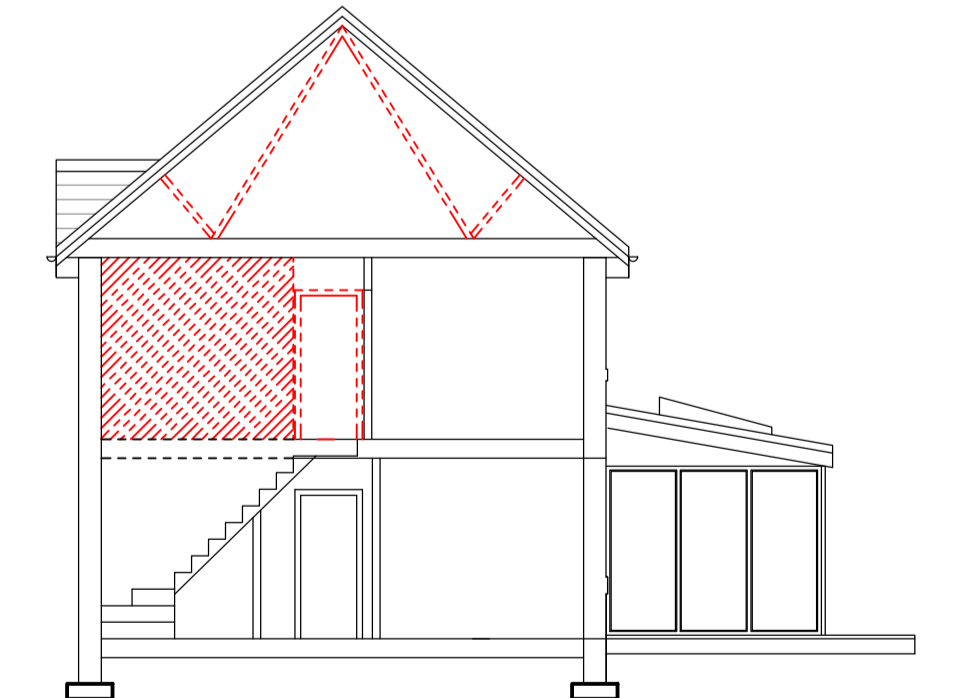

Existing Section BB,
Scale 1:100