


 Existing Attic Plan, Scale 1:50

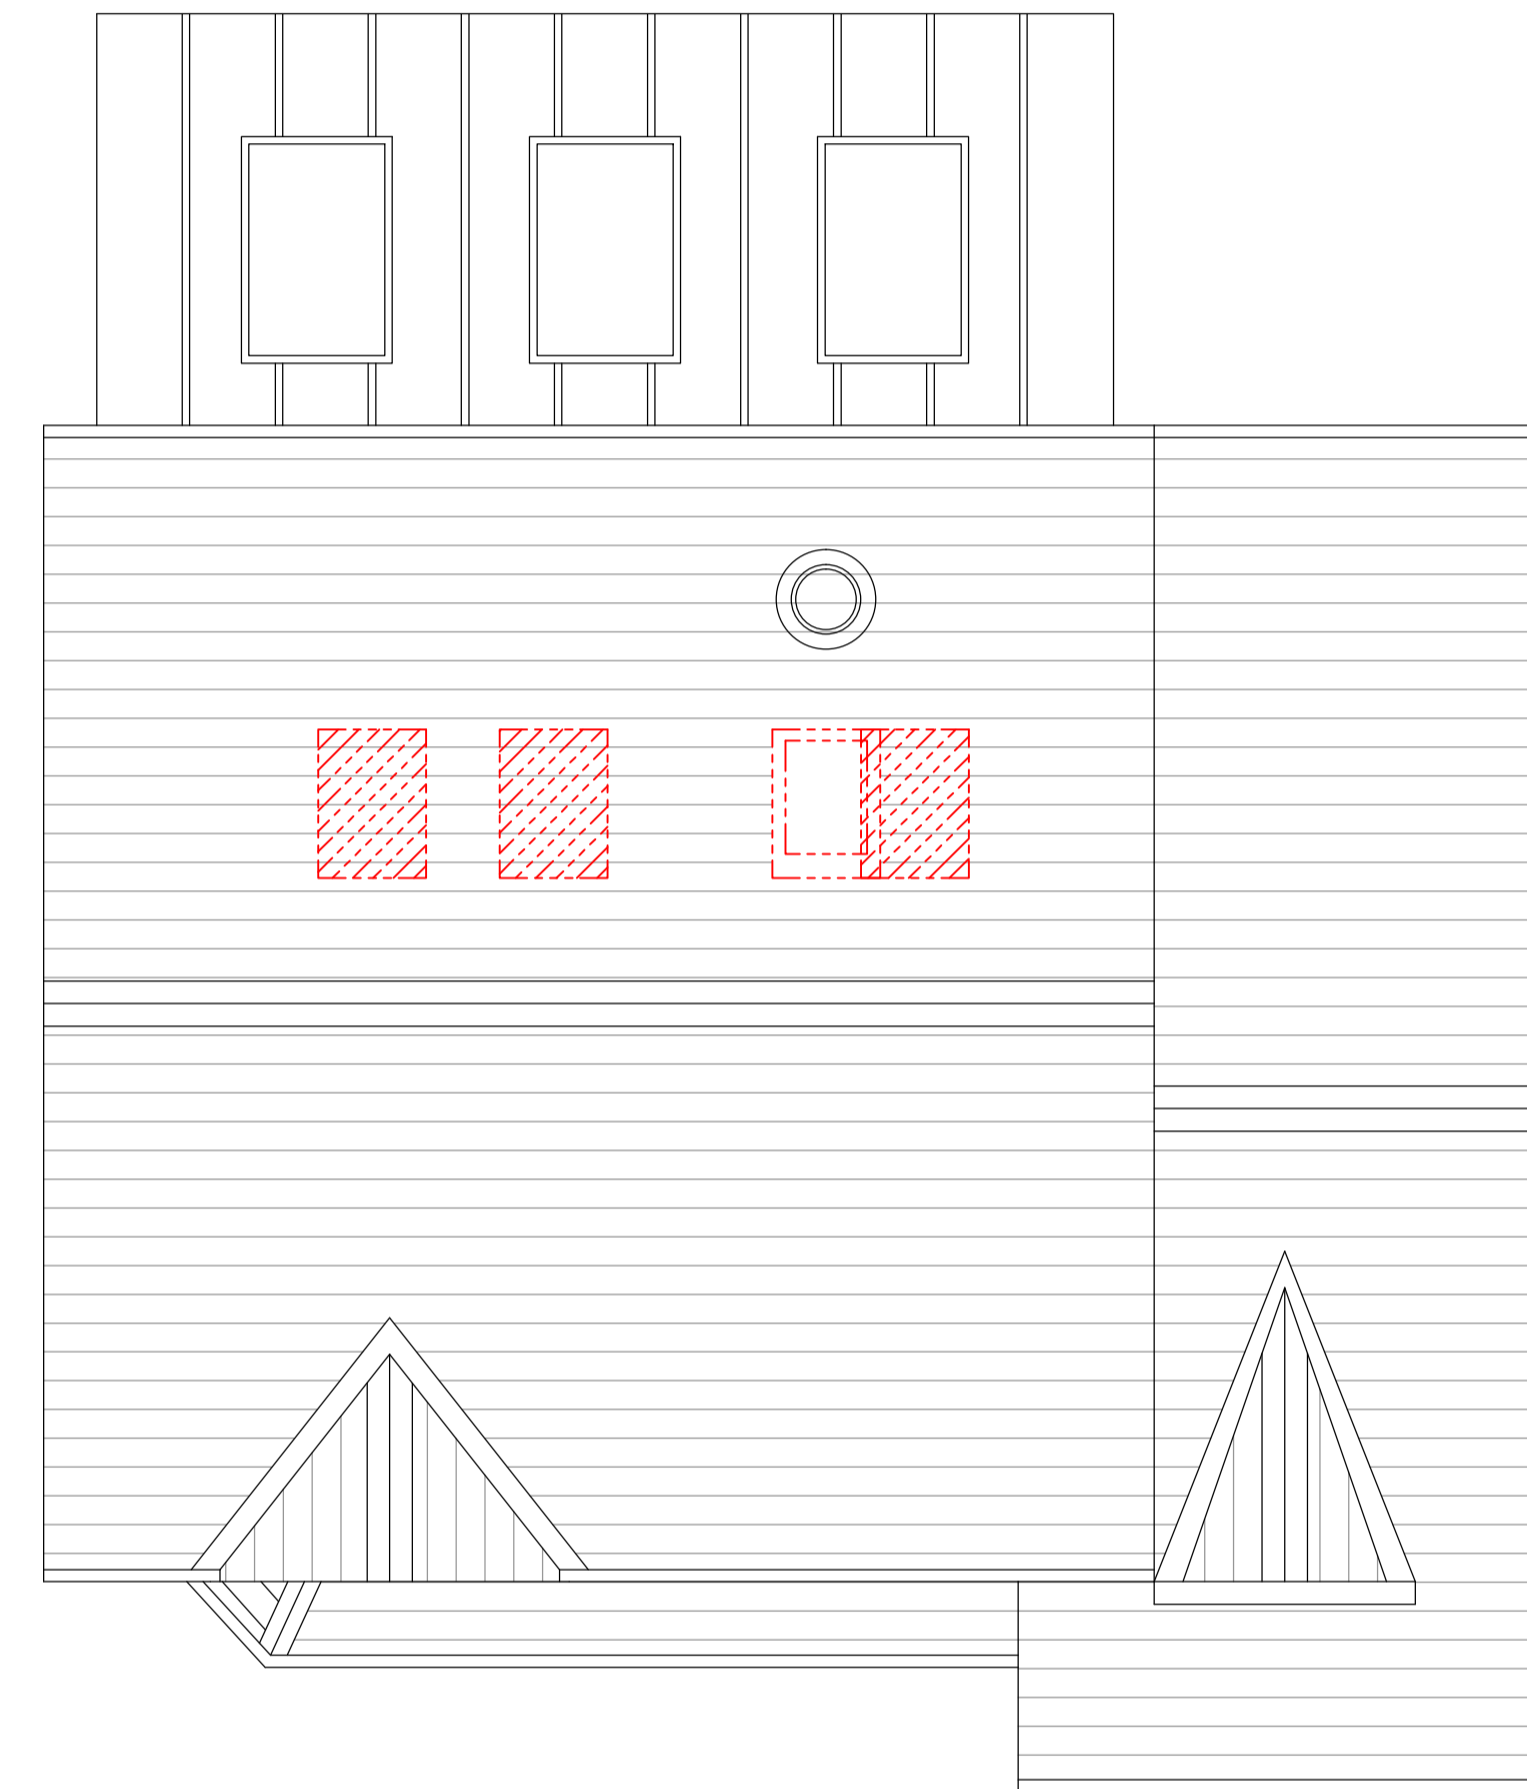

 Existing Roof Plan, Scale 1:50