



0 1 2 3 4M
SCALE 1:50

NOTE:
YELLOW SHADED AREA INDICATES
THE EXTEND OF NEW WORKS

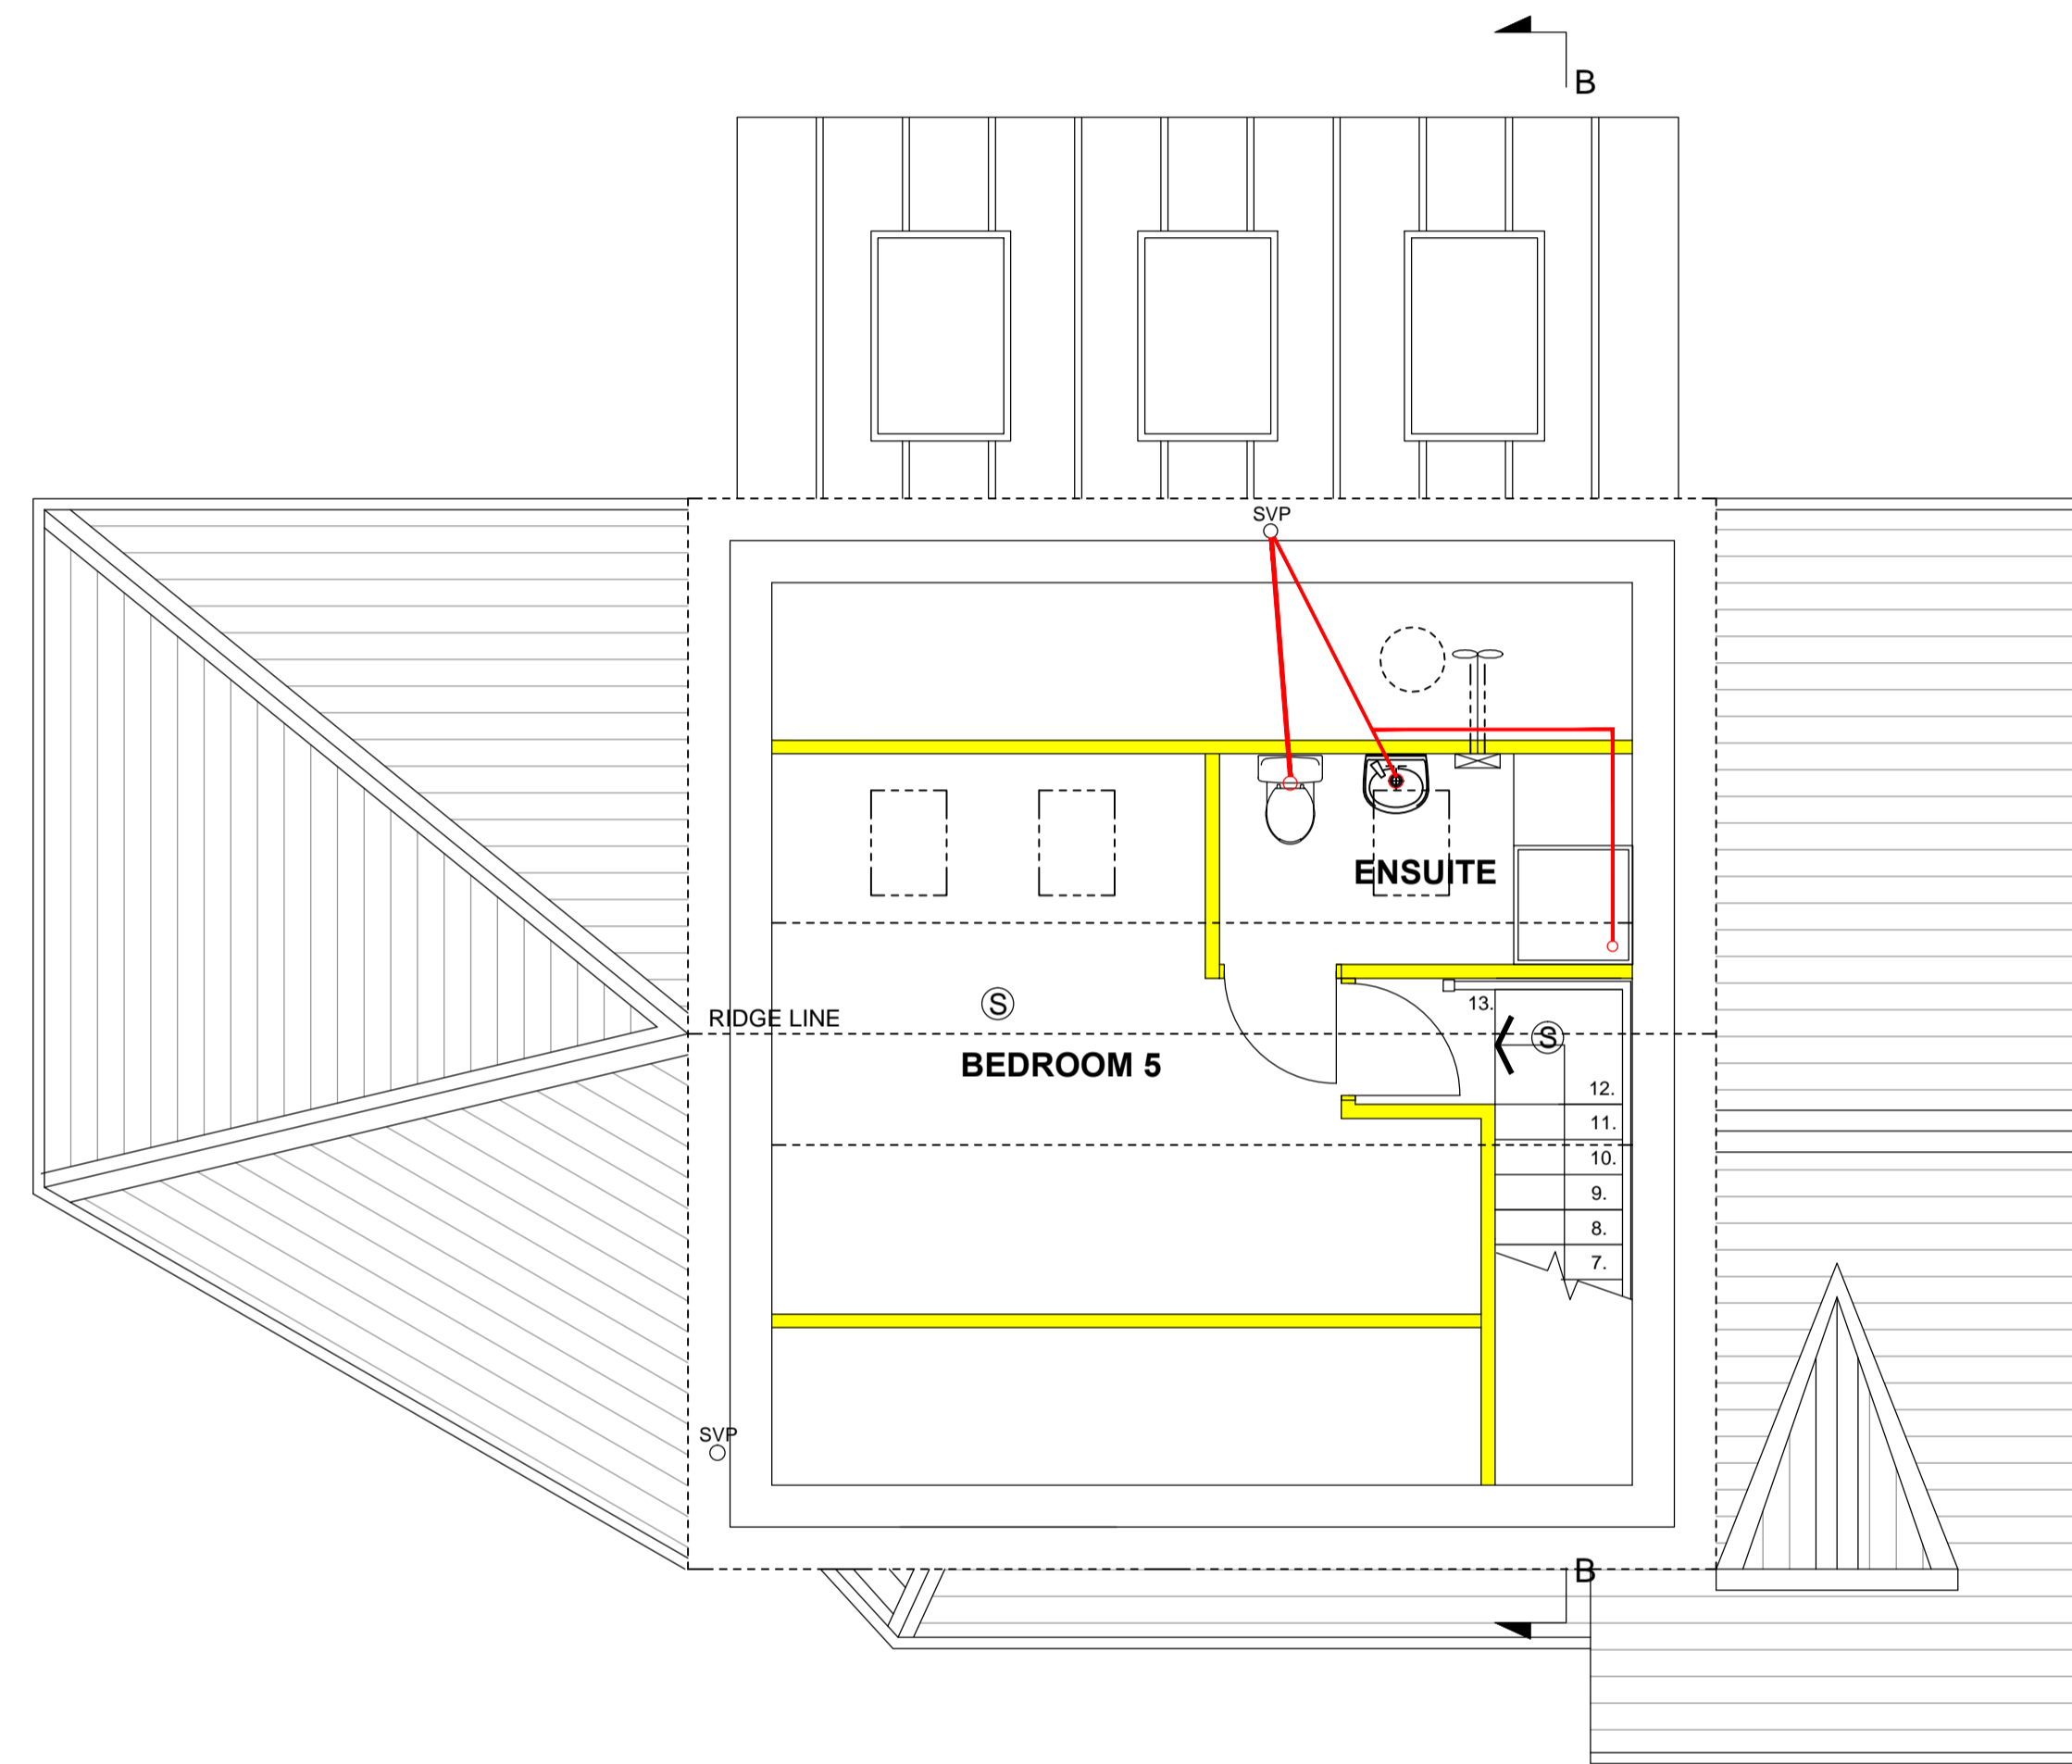

 **Proposed Attic Plan, Scale 1:50**

NEW ROOF TILES - BROWN
(TO MATCH EXISTING)

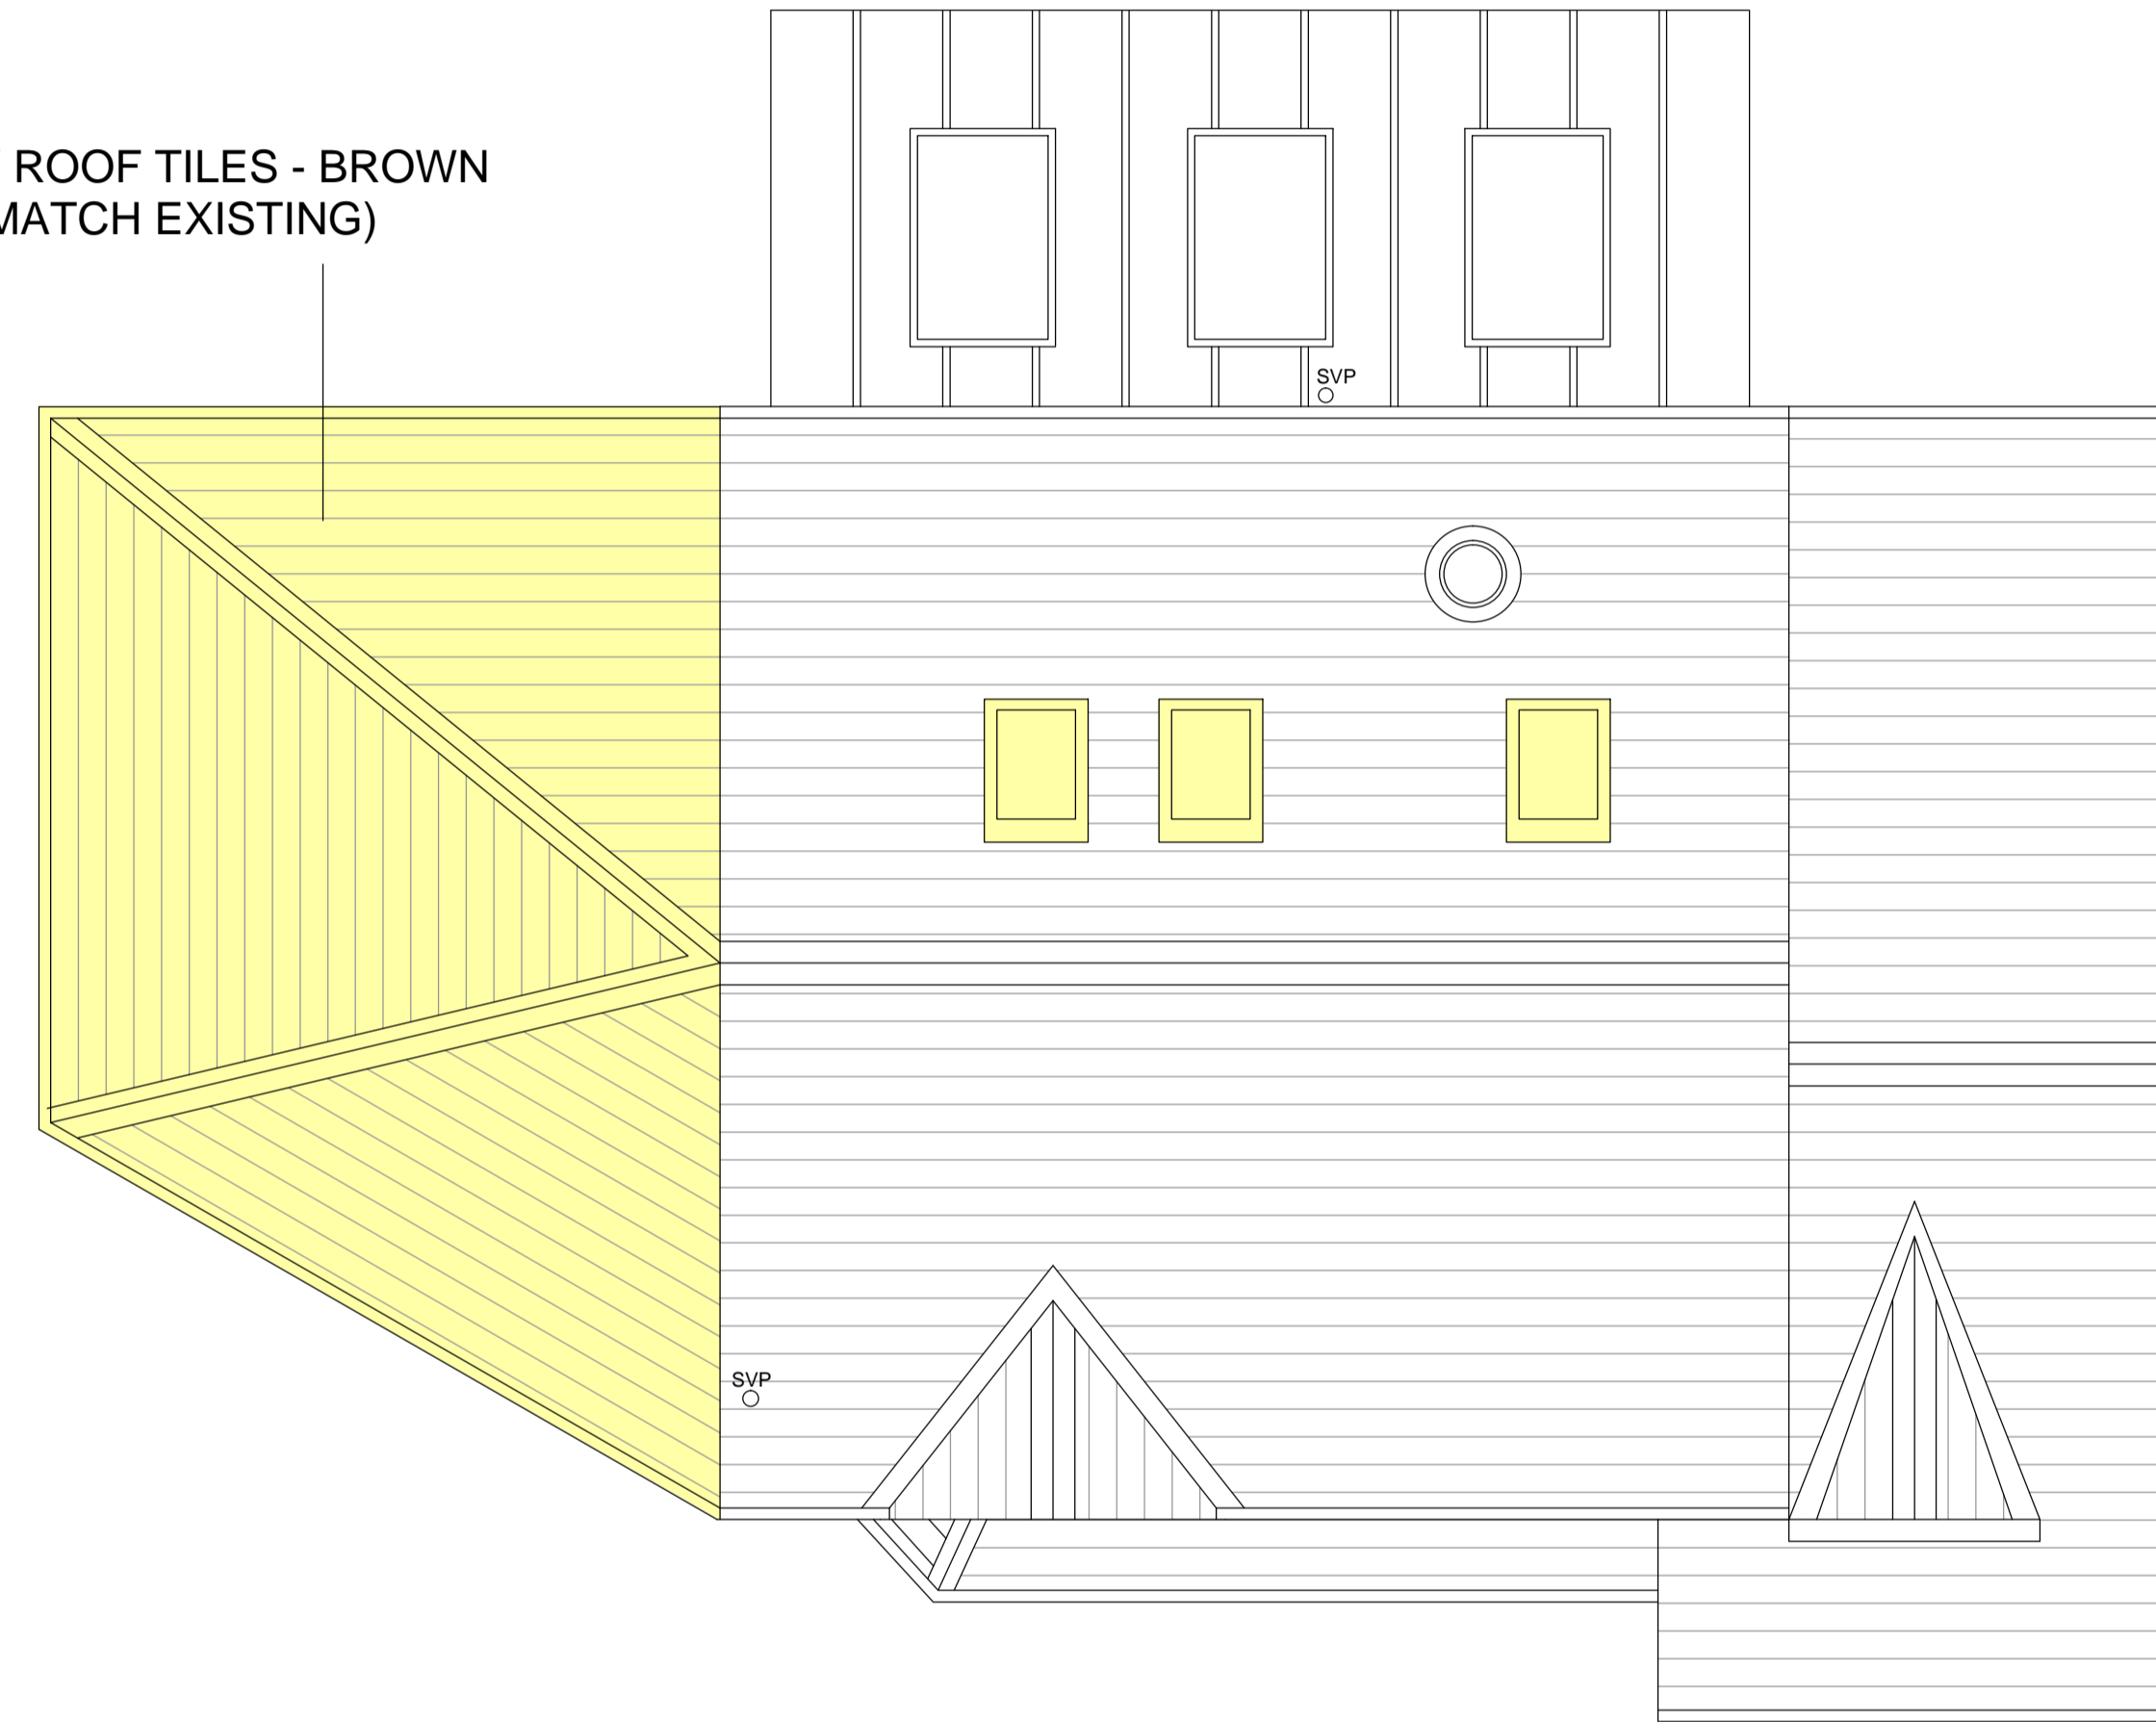

 **Proposed Roof Plan, Scale 1:50**