
 
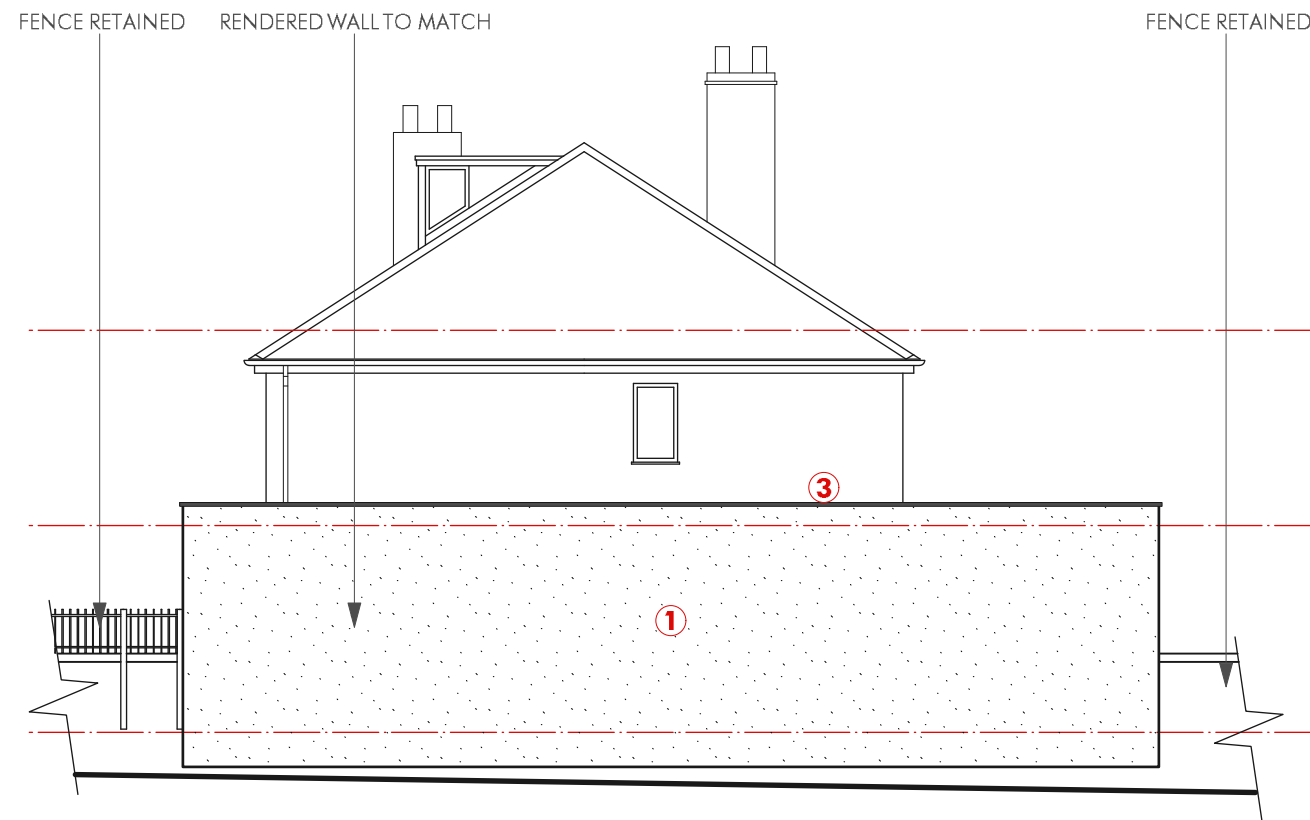



**DO NOT SCALE FROM THIS DRAWING**  
 ALL DIMENSIONS ARE TO BE CHECKED ON SITE PRIOR TO COMMENCING WORKS ON SITE. DISCREPANCY FOUND BETWEEN INFORMATION GIVEN ON THIS DRAWING AND THAT GIVEN ELSEWHERE OR RECORDED ON SITE SHALL BE NOTIFIED IMMEDIATELY TO THE PROJECT ARCHITECT IN WRITING

No.	Date	Revision Notes

**MATERIALS KEY**

- 1. RENDER**
- 2. ANTHRACITE WINDOWS**
- 3. ALUMINIUM COPING**

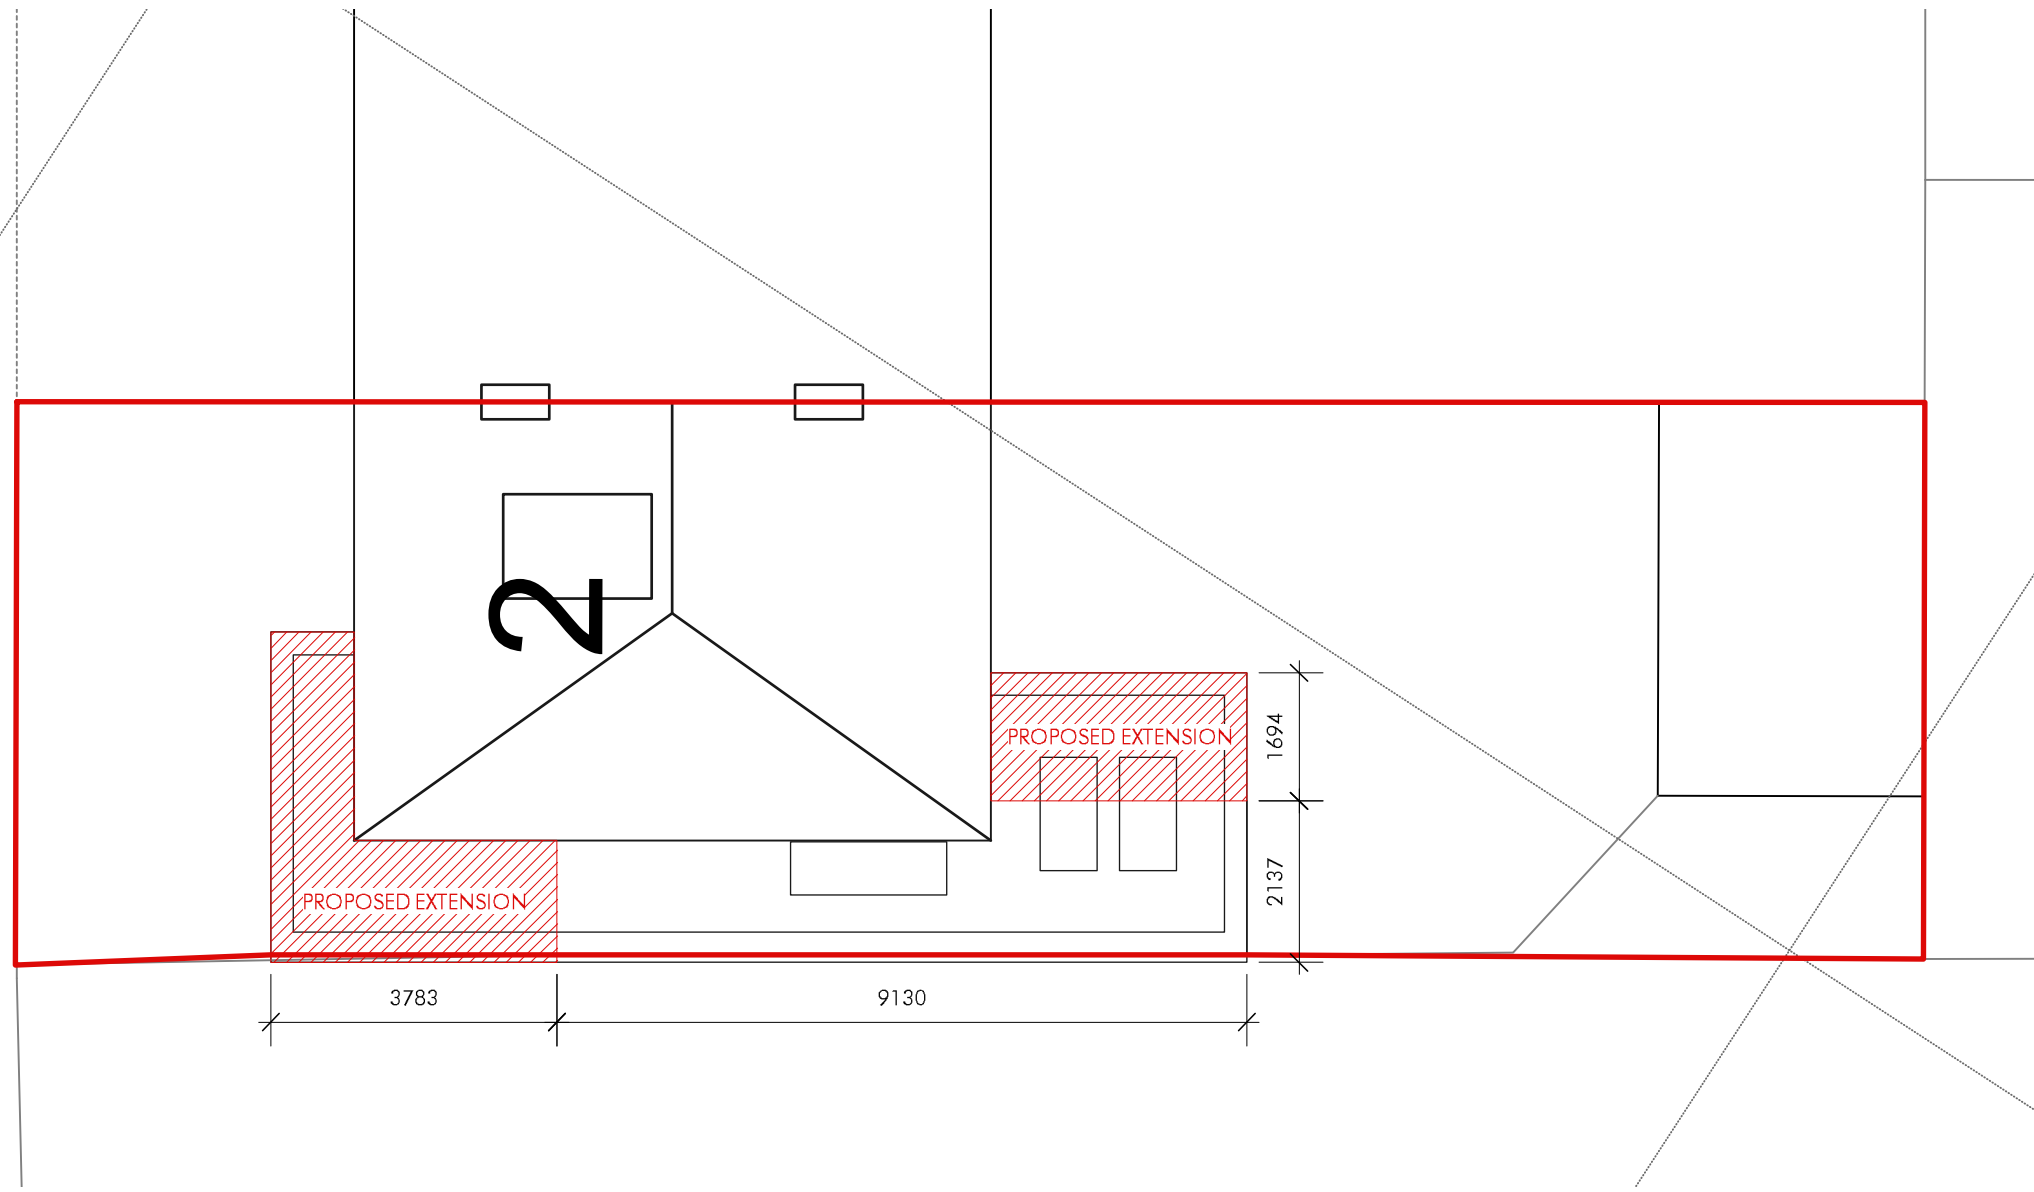

	21016 2 HEATHFIELD RD BRIGHTON LE SANDS L22 6RF FEASIBILITY ISSUE	
	<b>Group D Architects</b> Avenue HQ, 4 St Pauls Square Liverpool L3 9SJ	<b>DWG No:</b> 21016 (PL) 001 A <b>TITLE:</b> SITE PLAN <b>DATE:</b> 2021.05.17 <b>SCALE:</b> 1:100 @A3 <b>DRAWN:</b> JC