


EXISTING GROUND FLOOR PLAN

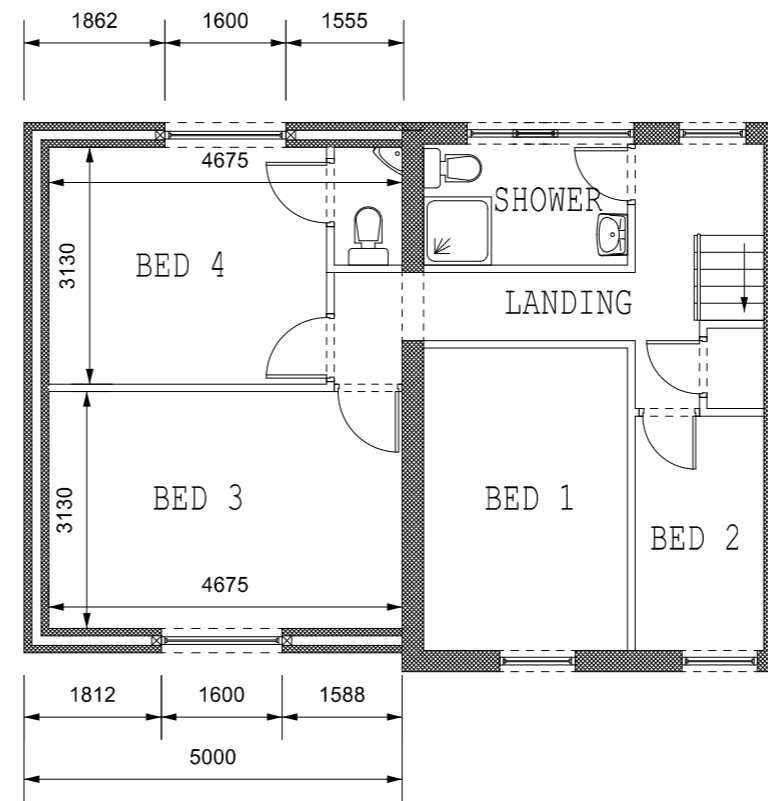

EXISTING FIRST FLOOR PLAN

<b>Roger Roberts Surveys Limited</b>		
Chartered Surveyors & Corporate Building Engineers 18a, Station Road, Ystradgynlais, Swansea, SA9 1NT. Tel/Fax, 01639-842013. Mobile 07960-742263		
CLIENT: Mrs. J. Davies 8 Weavers Road Ystradgynlais Swansea SA9 1PP		DRAWN BY: <i>Luke Roberts,</i> BSc (Hons), HNC AssocRICS
PROJECT: Proposed side extension.		
TITLE: Proposed floor plans		
DATE: February 2021	SCALE: 1 : 100	DRAWING STATUS: COMPLETE
© Plans are for planning and guide Purposes only. Notes you are advised to confirm all dimensions on site.		