


THIS DRAWING IS COPYRIGHT. IT MAY NOT BE PRINTED, DUPLICATED, COPIED OR ISSUED WITHOUT THE EXPRESS WRITTEN CONSENT OF ADW DESIGN GROUP. THE COPYRIGHT & INTELLECTUAL PROPERTY RIGHTS ARE OWNED & RETAINED BY ADW DESIGN GROUP

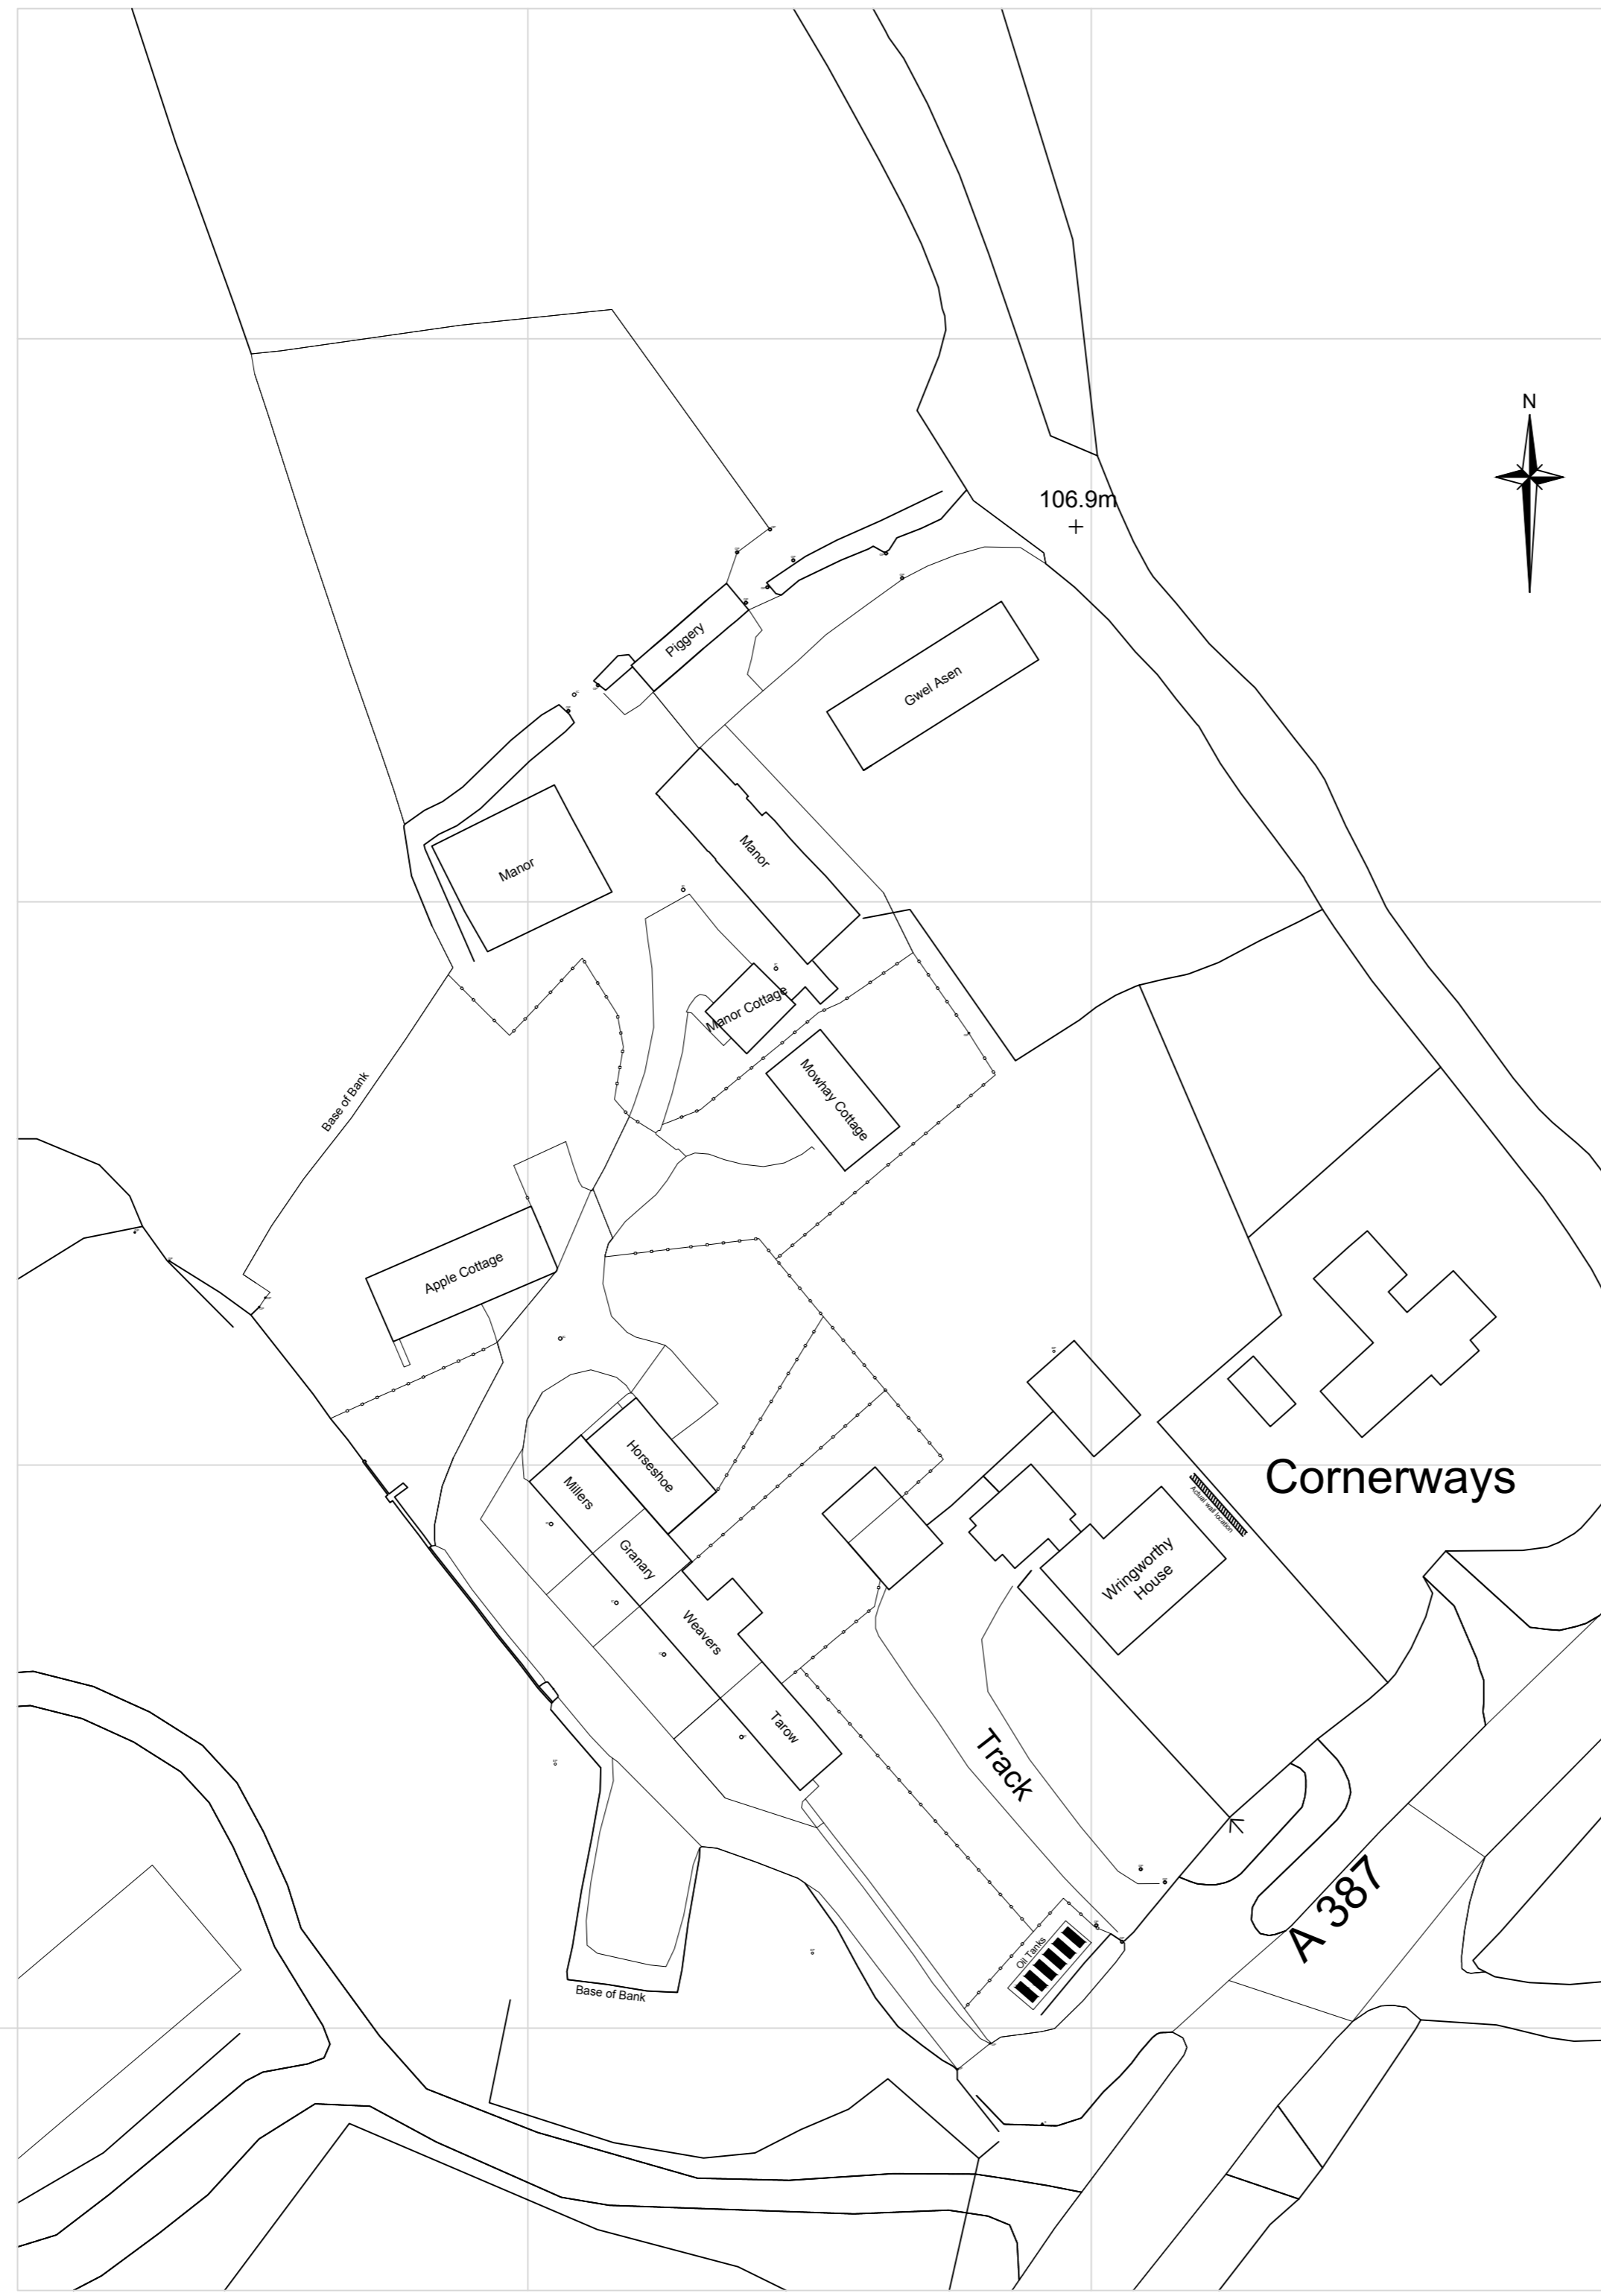

Note: All separating fences and rear garden/amenity areas to have 2.0 meter high closed boarded timber fence.

LEGEND

—○—○—○— New Fence line



P1	16/05/21	ADW	Preliminary issue to C.I. instructions
ISSUE	DATE	DRAWN	REVISION

client  
MR & MRS SPENCER

job  
WRINGWORTHY COTTAGES  
MORVAL

drawing  
SITE PLAN AS PROPOSED  
UPDATED GARDEN BOUNDARIES

ADW Design Group  
chartered architects

Winstone Beacon  
Trematon  
Saltash  
Cornwall  
PL12 4RU

Tel: 0333 1230 400  
E-mail: admin@adwdesigngroup.co.uk

scale 1:500	drawn ADW
date MAY 2021	checked
CAD ref 2019.12-03	original size A2
drwg.no.	

2019/12- 04P1

