




Front Elevation (South West)

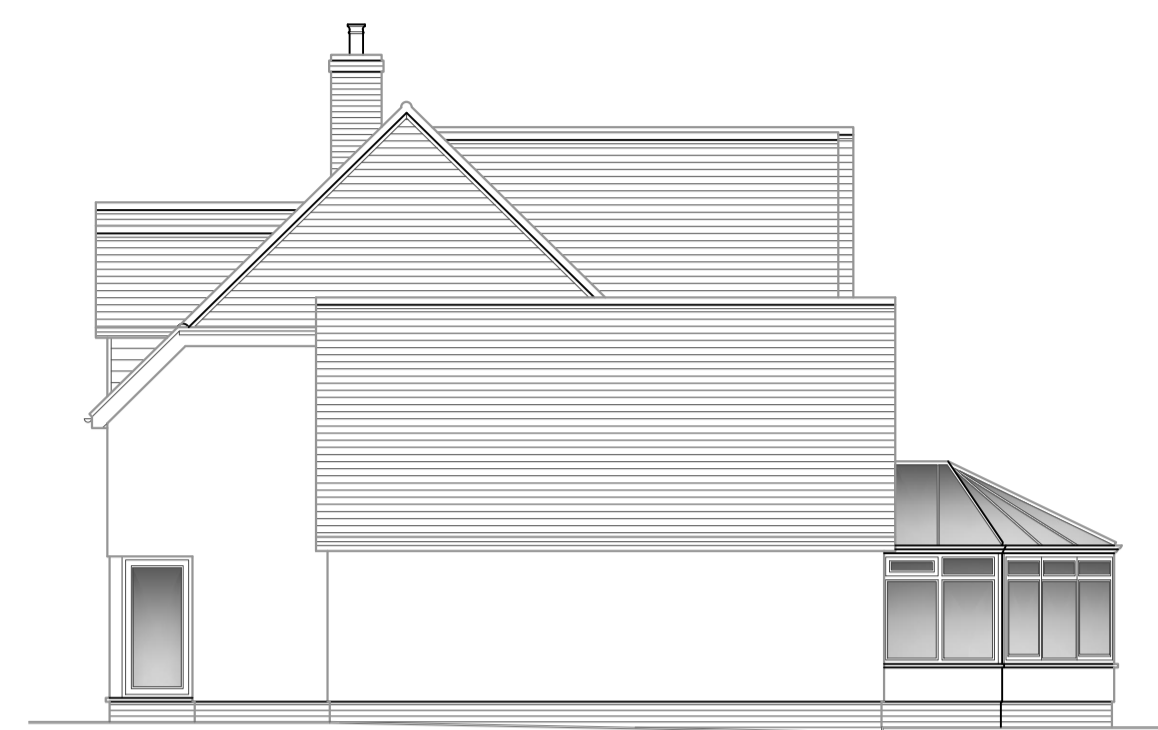

Side Elevation (North West)





Rear Elevation (North East)



Side Elevation (South East)

Existing Elevations
Scale: 1:100

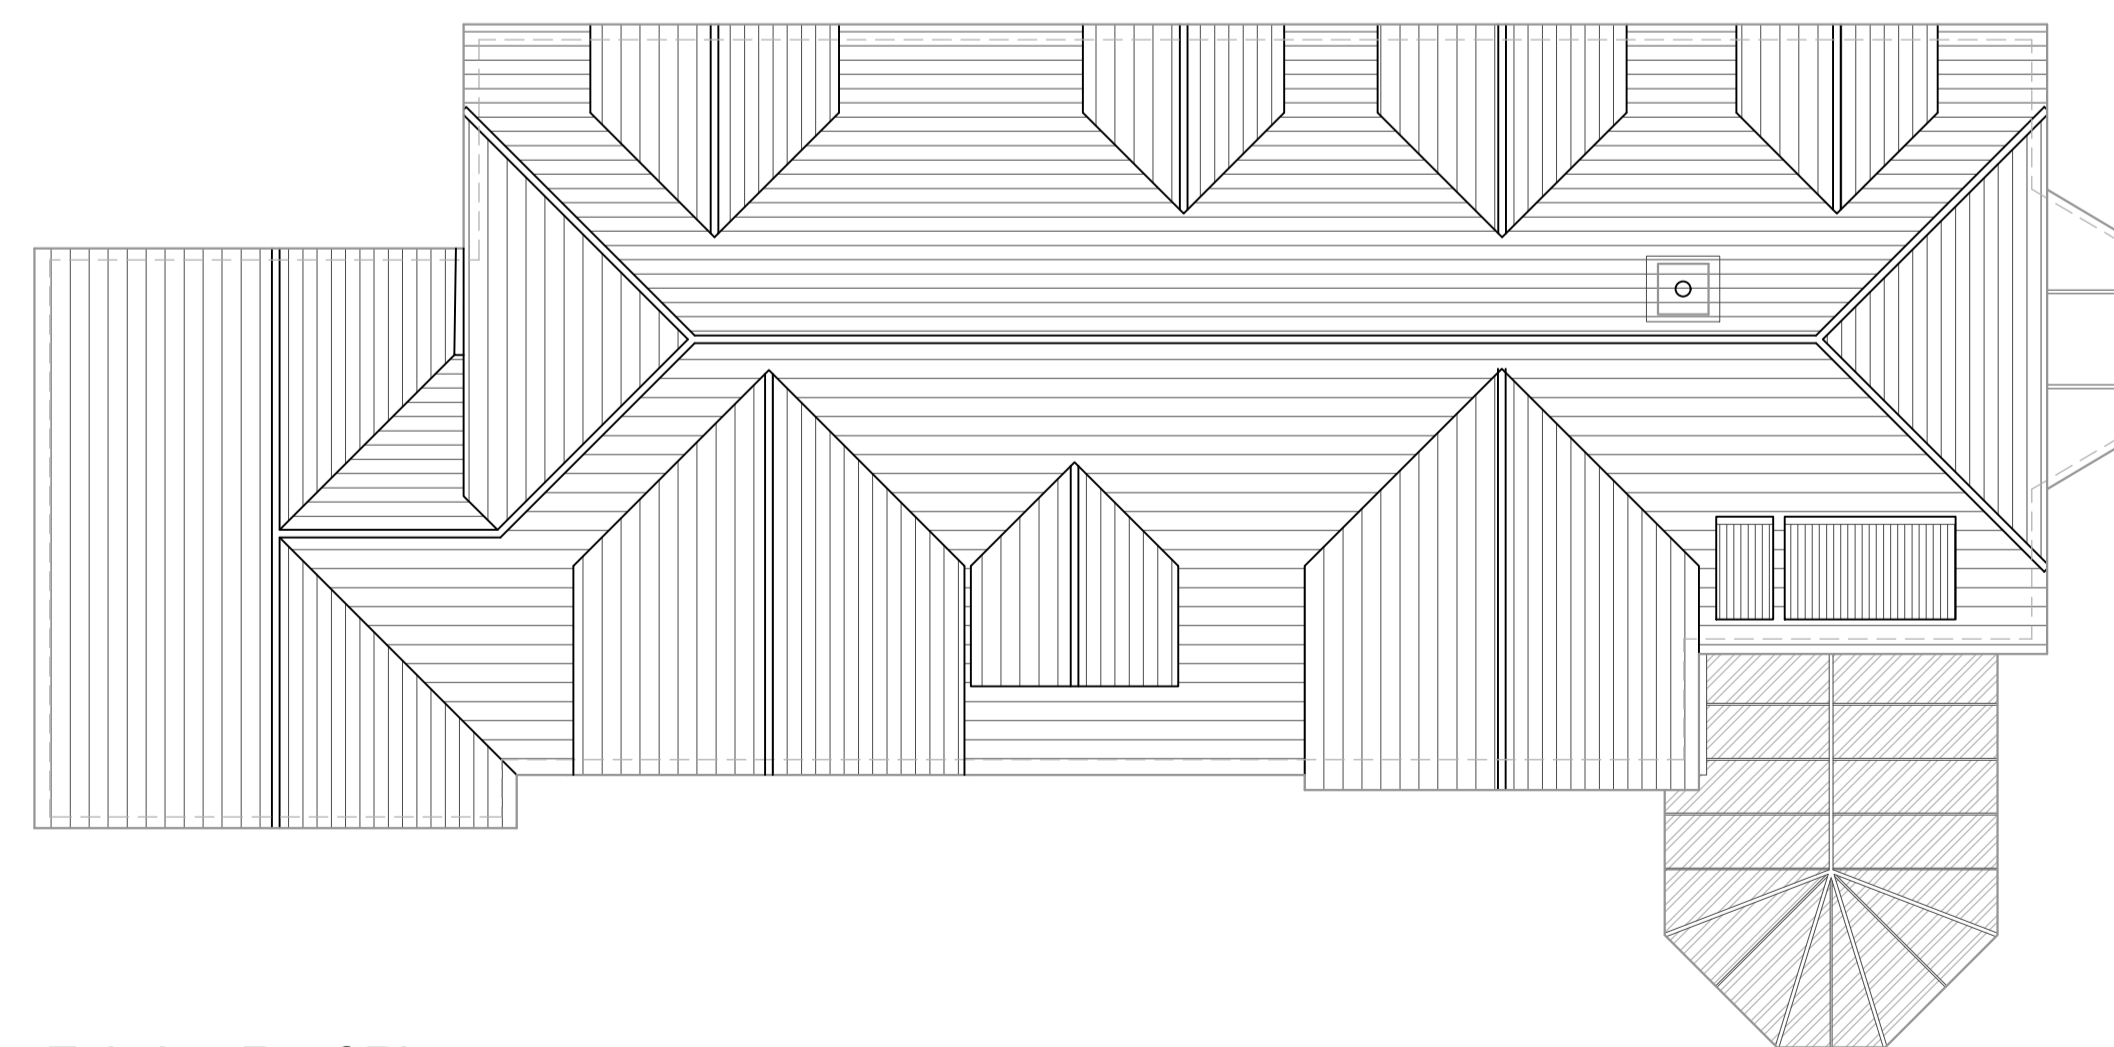 

Existing Roof Plan
Scale: 1:100



Tim Moll Architecture
Chartered Architect

JOB 1318

TIM MOLL ARCHITECTURE
Suite 10, 9 Station Yard
Needham Market
Suffolk IP6 8SA
T. 01449 708510 M. 07818087280
E. tim@timmollarchitecture.co.uk

CLIENTS	MR & MRS SWINEY		
JOB LOCATION	HAGLESTON HOUSE, PITCHER'S GREEN, BRADFIELD ST CLARE, BSE, SUFFOLK, IP30 0AW		
JOB DESCRIPTION	EXTENSION & ALTERATIONS		
DRAWING	EXISTING		
DATE	SCALE	DRAWING NUMBER	DRAWN BY
MARCH 2021	AS SHWON @ A1	.02	MJM

COPYRIGHT TIM MOLL ARCHITECTURE. ALL DIMENSIONS ARE TO BE MEASURED ON SITE AND NOT SCALED FROM THIS DRAWING.