


Proposed Ground Floor Plan

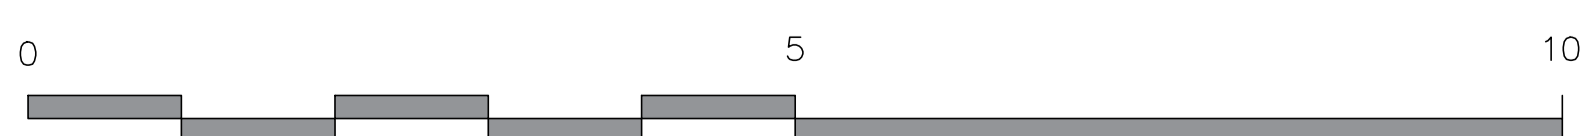

CLIENT	MR & MRS SWINEY	
LOCATION	HAGLESTON HOUSE,	
JOB DESCRIPTION	Extensions & Alterations	
TITLE	PROPOSED	
DATE	APRIL 2021	DRAWING NO.
SCALE	1:50 @ A1	.01
JOB	TIM MOLL ARCHITECTURE SUITE 10 9 STATION YARD NEEDHAM MARKET SUFFOLK IP6 8AS T. 01449 708510 M. 07818087280 E. tim@timmoll.com	
1318		