




GROUND FLOOR 1:50 @ A1

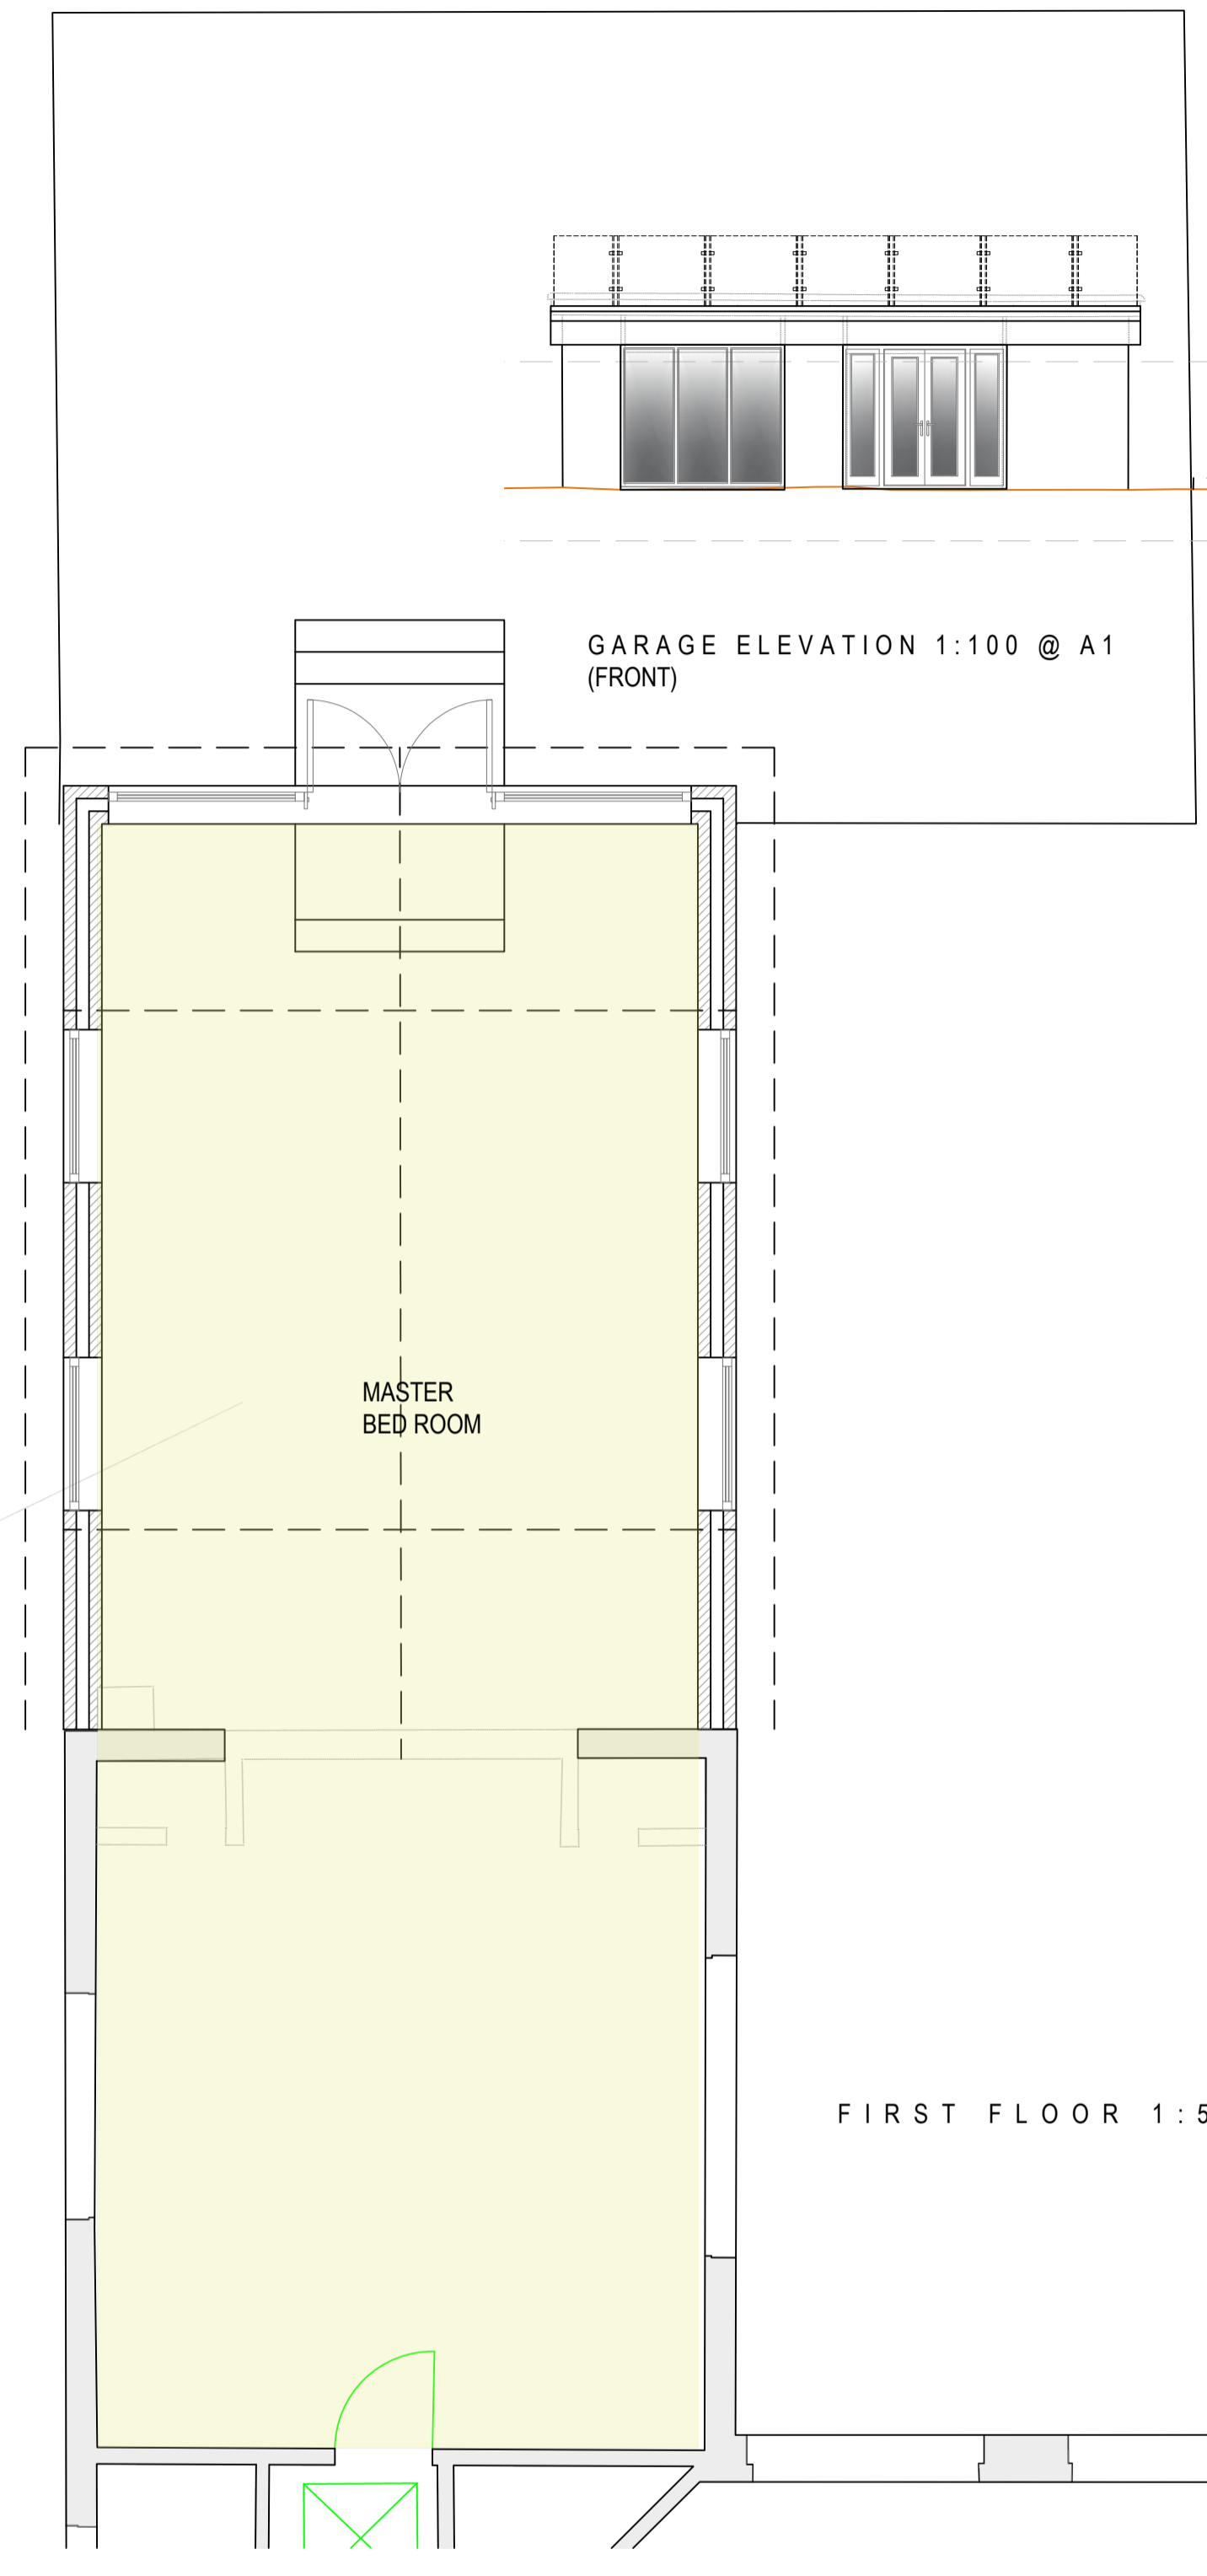


FIRST FLOOR 1:50 @ A1

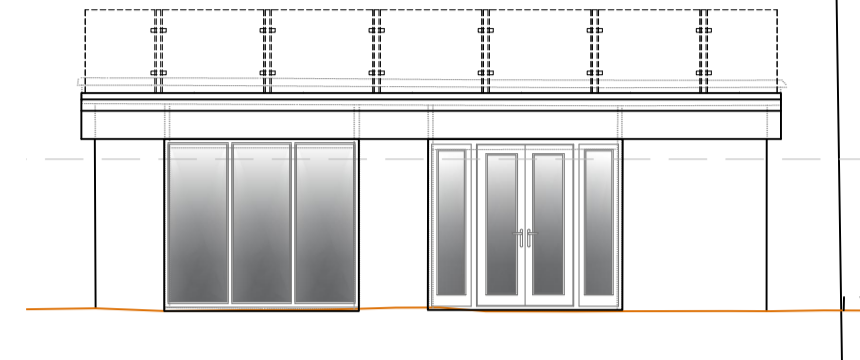


GARAGE ELEVATION 1:100 @ A1 (FRONT)

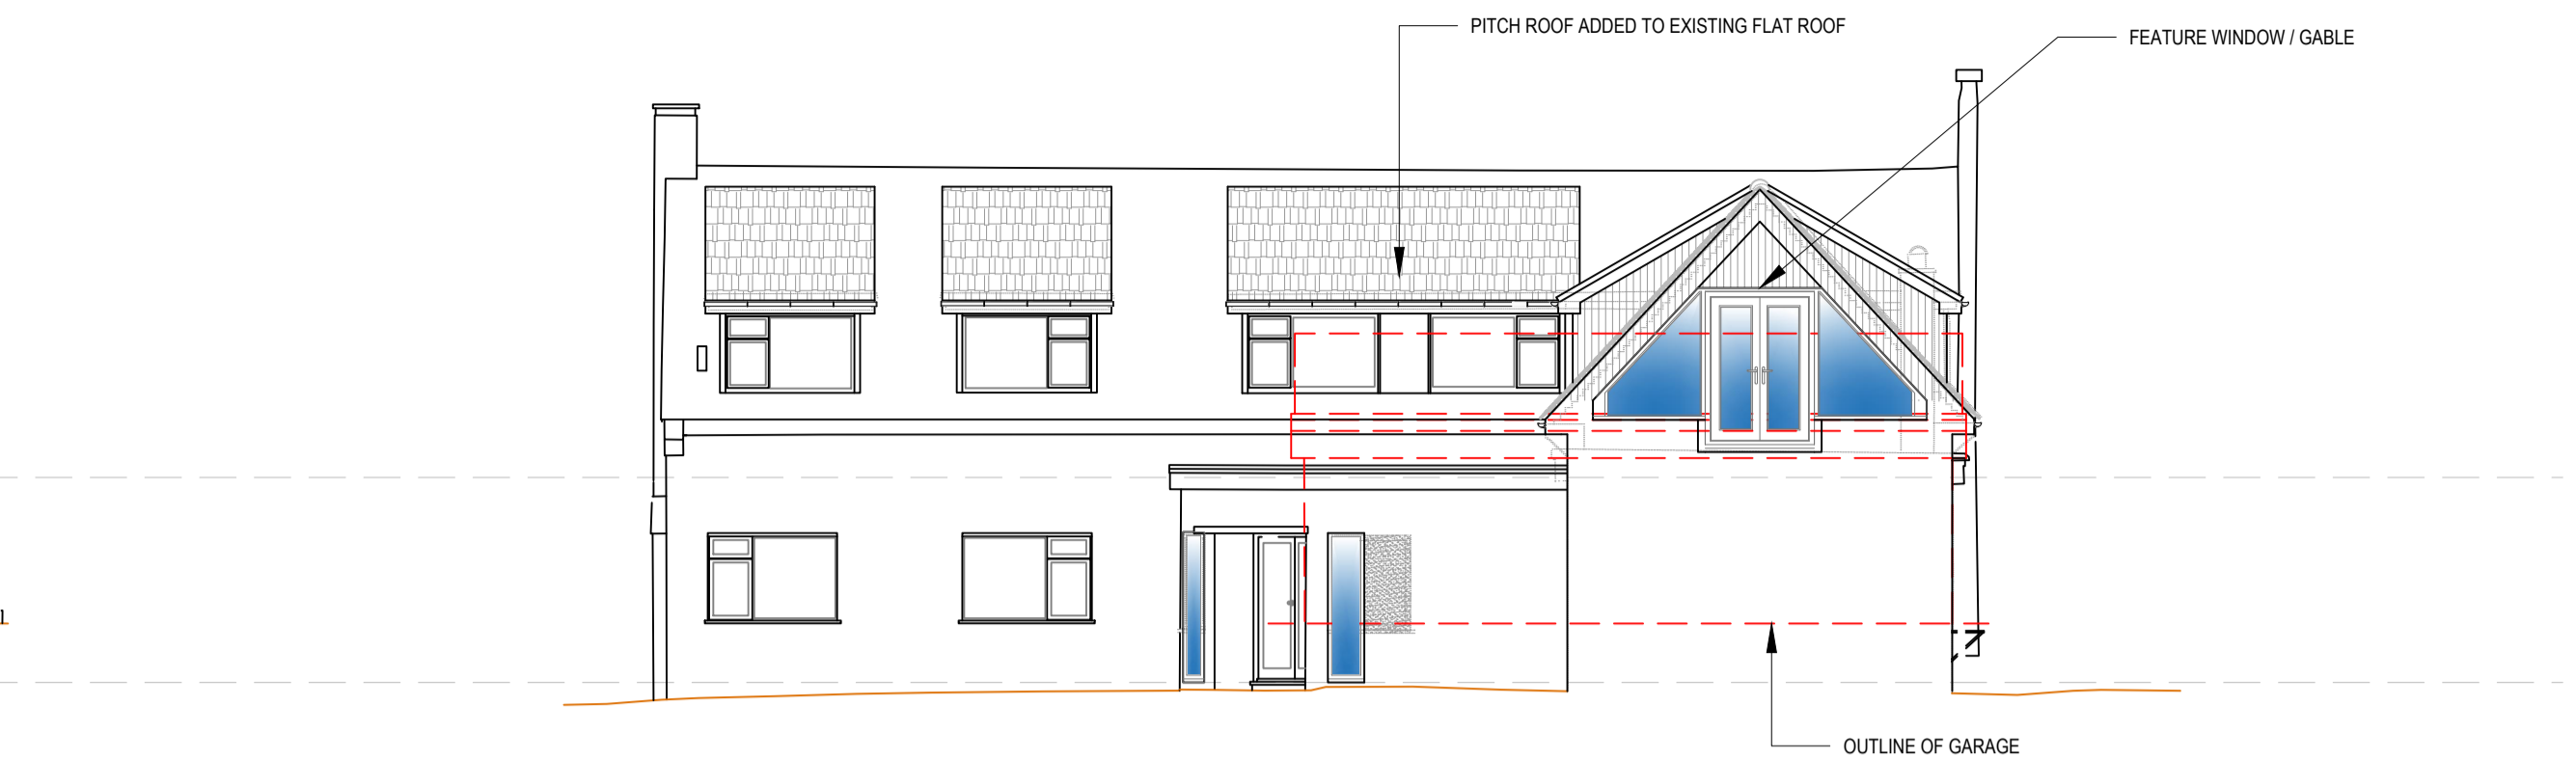


FRONT ELEVATION 1:100 @ A1

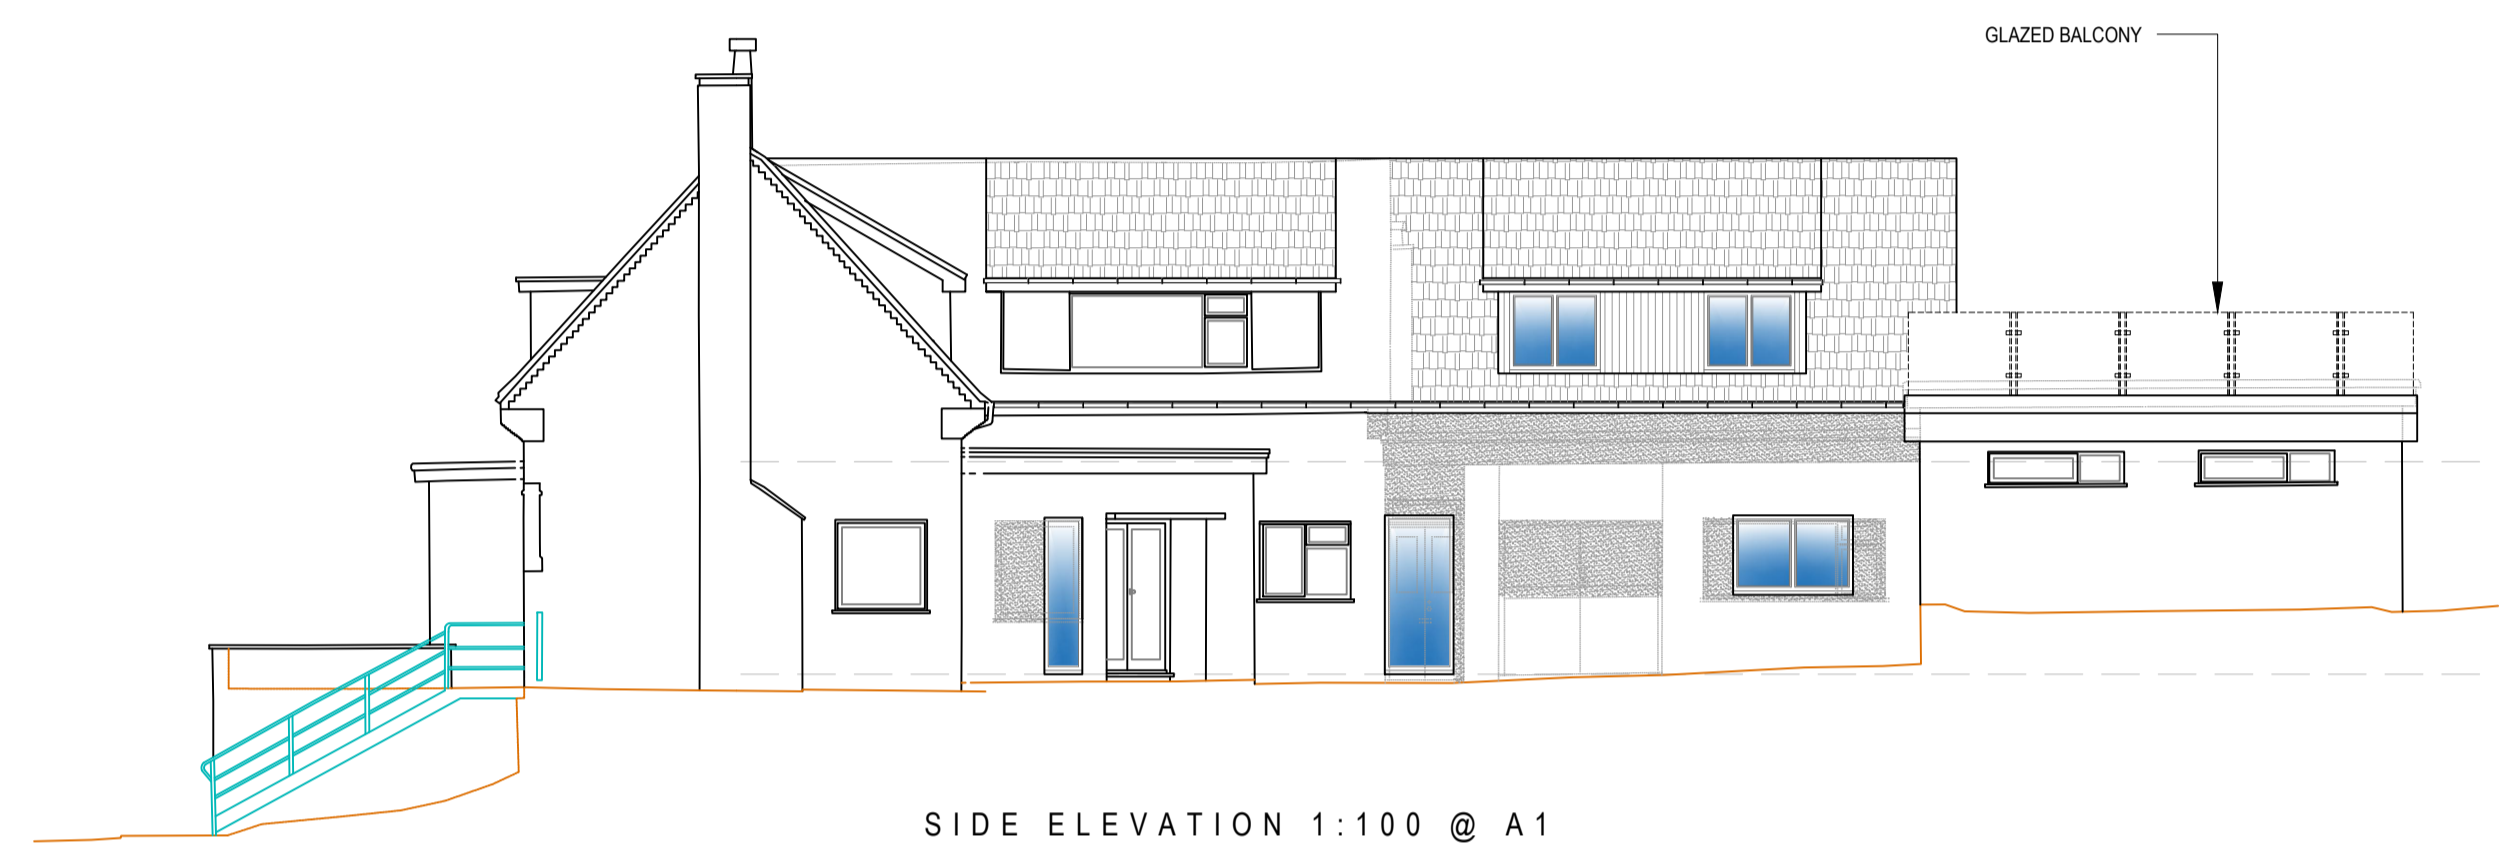


SIDE ELEVATION 1:100 @ A1

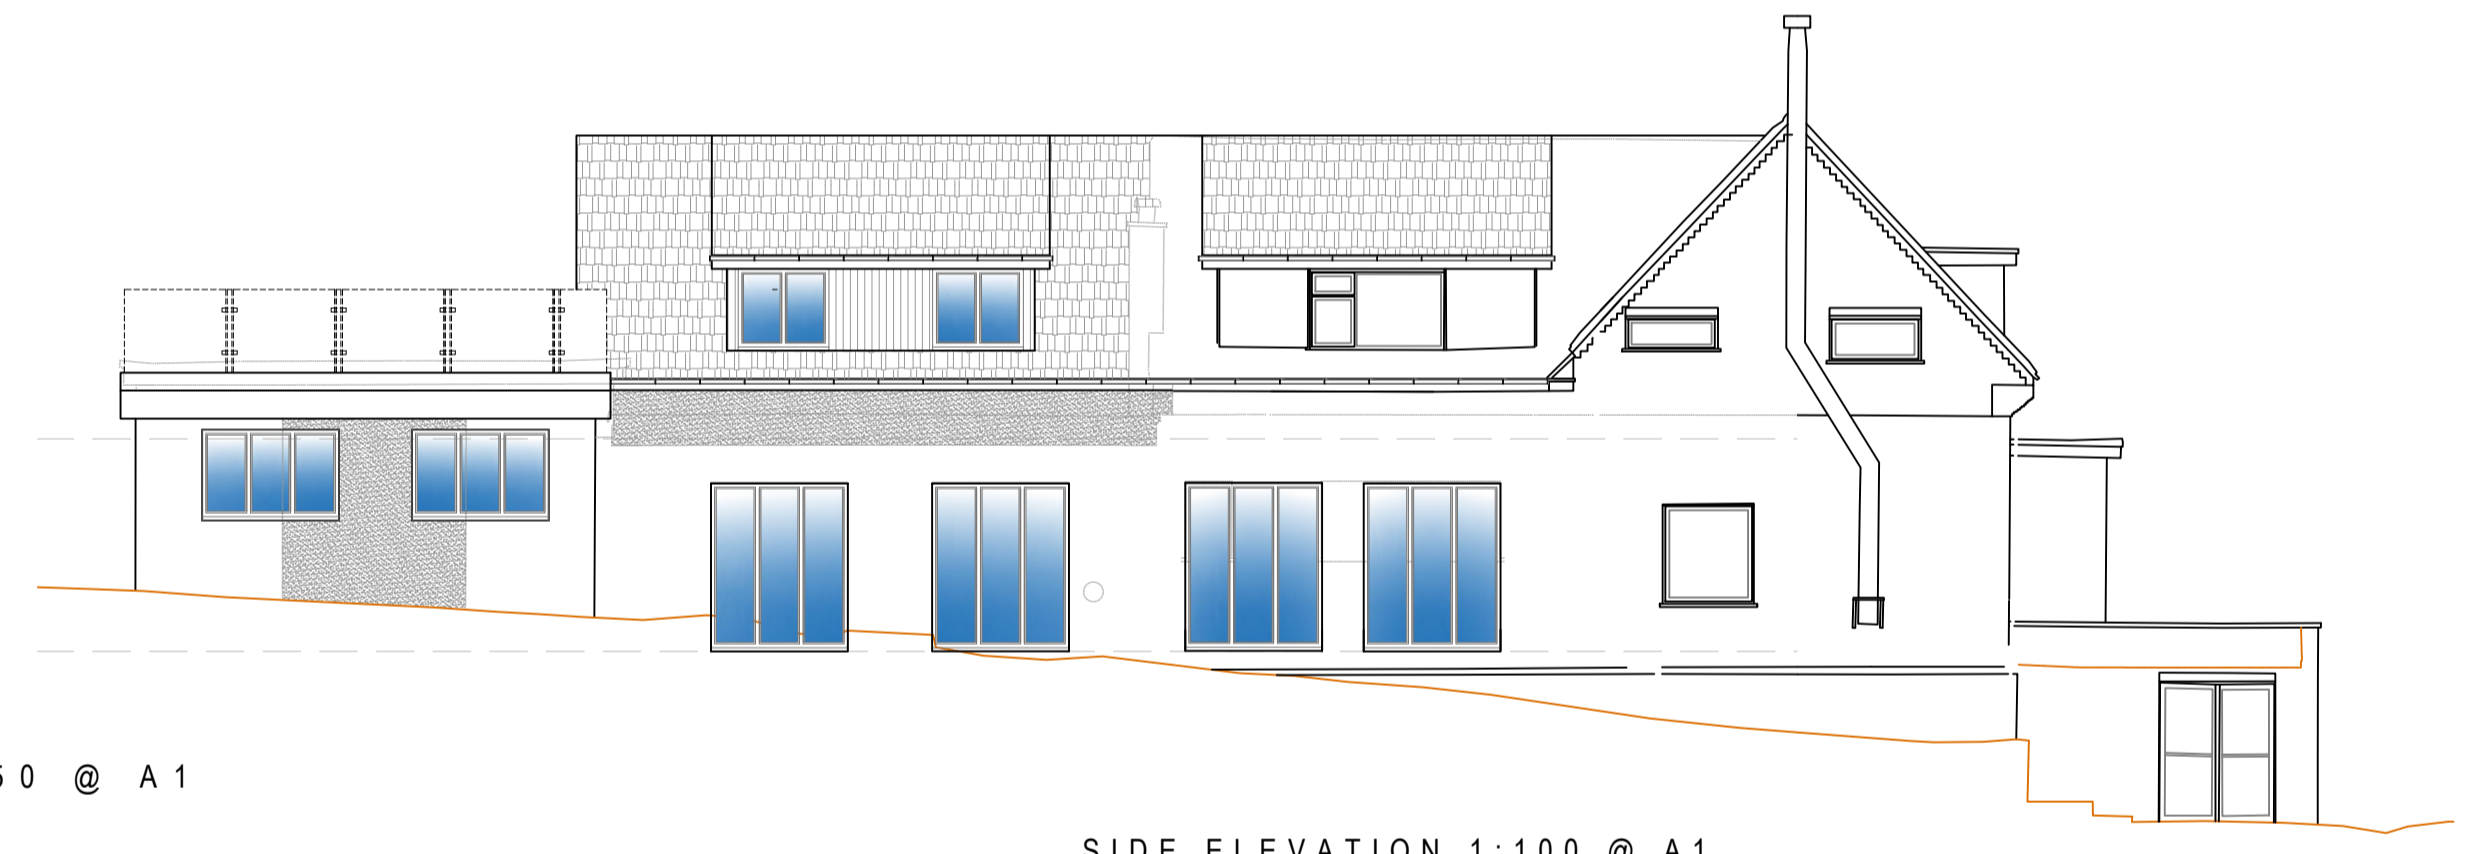

SIDE ELEVATION 1:100 @ A1

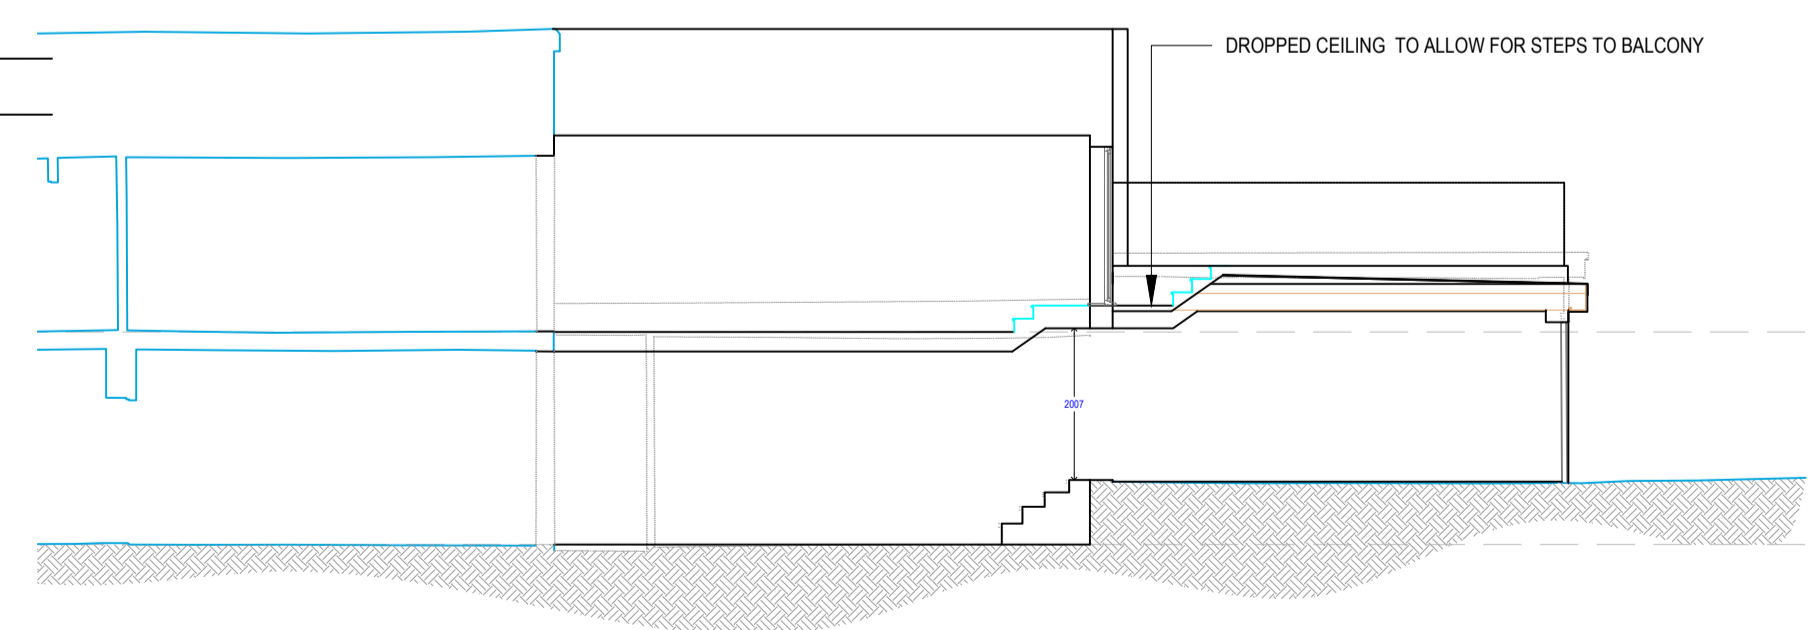

SECTION 1:100 @ A1

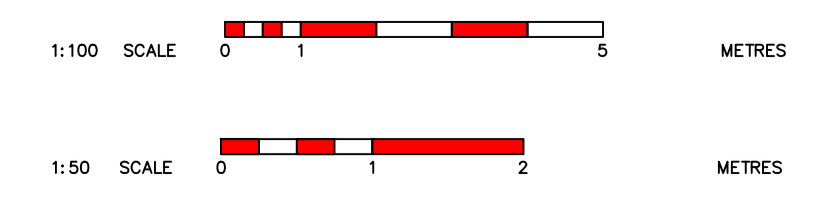

**BETAPLAN** LTD  
 11 HALESTONE DRIVE, HALESTONE, AUCKLAND  
 01562 911020 / 07711 527239

PROJECT: FRONT EXTENSION

CLIENT: EAGLESPUR BRIDGEMORTH ROAD DY12 1SZ

ESB#: 0331/203

PROPOSED

DATE: APR21

SCALE: 1:50 @ A1

These drawings are produced in strict compliance with building regulations approval only and are not to be used for any other purpose. All dimensions to be checked on site.