


Proposed removal of asbestos garage roof and side panels at 42 Gladstone Place,
Queens Cross, Aberdeen AB10 6XA
Ref H.Parker 15-5-21 DWG 3

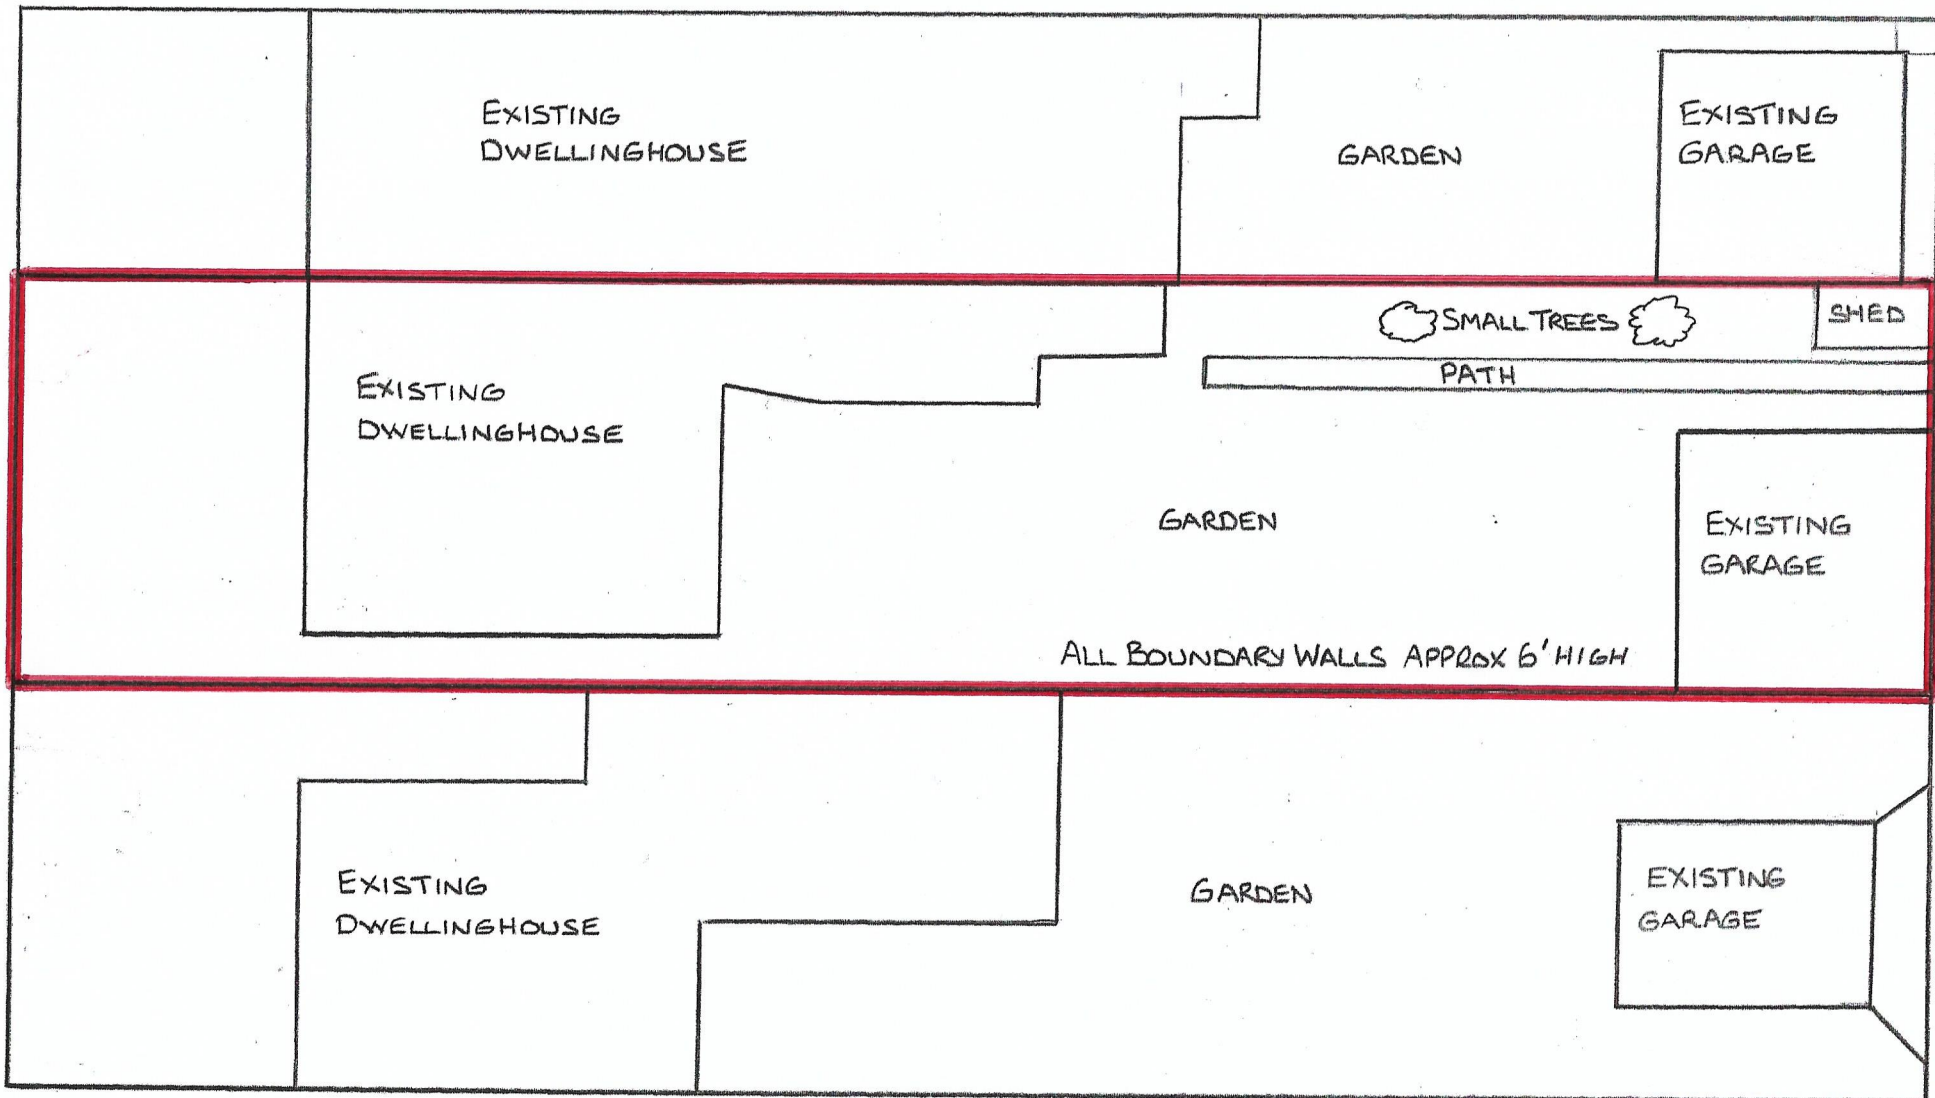

ALL BOUNDARY WALLS ARE APPROX 6FT HIGH
AND ARE OF STONE CONSTRUCTION

SITE PLAN

SCALE 1:200
0 5m 10m