
 


General Notes
This drawing is to be read in conjunction with all relevant design team specifications and drawings. All dimensions are to be checked on site prior to commencement of work any discrepancies reported to the Project Architect. All materials and components are to be handled, stored, protected, installed and finished strictly in accordance with the manufacturer's recommendations.
Copyright RK Architectural Services Limited

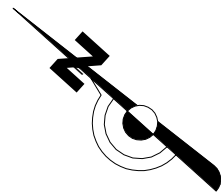



1 Proposed Site Plan
1 : 100

Planning Application

REV	DATE	DESCRIPTION	INITIALS
Client			
Aidas Baranauskas			
Project title			
61 Cranford Road			
Project address			
61 Cranford Road Tonbridge TN10 4HQ			
Drawn by			
Proposed Site Plan			
Date			
March 2021		1:100 @ A1, 1:200 @ A3	
Project number		Revision	
RKAV-251		A 015	
Drawn by		Authorised by	
RCK		Planning Application	
Richard Kostyrka 07889861587		www.rkas.co.uk info@rkas.co.uk	

General Notes
This drawing is to be read in conjunction with all relevant design team specifications and drawings. All dimensions are to be checked on site prior to commencement of work any discrepancies reported to the Project Architect. All materials and components are to be handled, stored, protected, installed and finished strictly in accordance with the manufacturer's recommendations.
Copyright RK Architectural Services Limited

Planning Application

 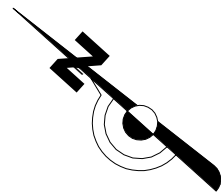

1 Proposed Site Plan - Garden Room
1 : 100

REV	DATE	DESCRIPTION	INITIALS
Client			
Aidas Baranauskas			
Project title			
61 Cranford Road			
Project address			
61 Cranford Road Tonbridge TN10 4HQ			
Drawing title			
Proposed Site Plan - Garden Room			
Date			
March 2021			
Drawing scale			
1:100 @ A1, 1:200 @ A3			
Project number			
RKAV-251			
Drawing number			
A 015A			
Drawing title			
Planning Application			
Drawn by			
RCK			
Authorised by			
Richard Kostyrka			
07889861587			
www.rkas.co.uk			
info@rkas.co.uk			

General Notes
This drawing is to be read in conjunction with all relevant design team specifications and drawings. All dimensions are to be checked on site prior to commencement of work any discrepancies reported to the Project Architect. All materials and components are to be handled, stored, protected, installed and finished strictly in accordance with the manufacturer's recommendations.
Copyright RK Architectural Services Limited

Planning Application

0.5 0 0.5 1 1.5 2 2.5
SCALE 1:50
m

REV	DATE	DESCRIPTION	INITIALS
-----	------	-------------	----------

Client Aidas Baranauskas			
-----------------------------	--	--	--

Project title 61 Cranford Road			
-----------------------------------	--	--	--

Project address 61 Cranford Road Tonbridge TN10 4HQ			
--	--	--	--

Drawing title Proposed Floor Plans			
---------------------------------------	--	--	--

Date March 2021	Drawing scale 1:50 @ A1, 1:100 @ A3		
--------------------	--	--	--

Project no RKAV-251	Drawing no A 016	Revision	
------------------------	---------------------	----------	--

Drawn by RCK	Authorised by	Drawing title Planning Application	
-----------------	---------------	---------------------------------------	--

Richard Kostyrka 07889861587		www.rkas.co.uk info@rkas.co.uk	
---------------------------------	--	-----------------------------------	--


RK ARCHITECTURAL
SERVICES LIMITED

1 Proposed GF Plan
1:50


2 Proposed FF Plan
1:50

General Notes
This drawing is to be read in conjunction with all relevant design team specifications and drawings. All dimensions are to be checked on site prior to commencement of work any discrepancies reported to the Project Architect. All materials and components are to be handled, stored, protected, installed and finished strictly in accordance with the manufacturer's recommendations.
Copyright RK Architectural Services Limited


Planning Application

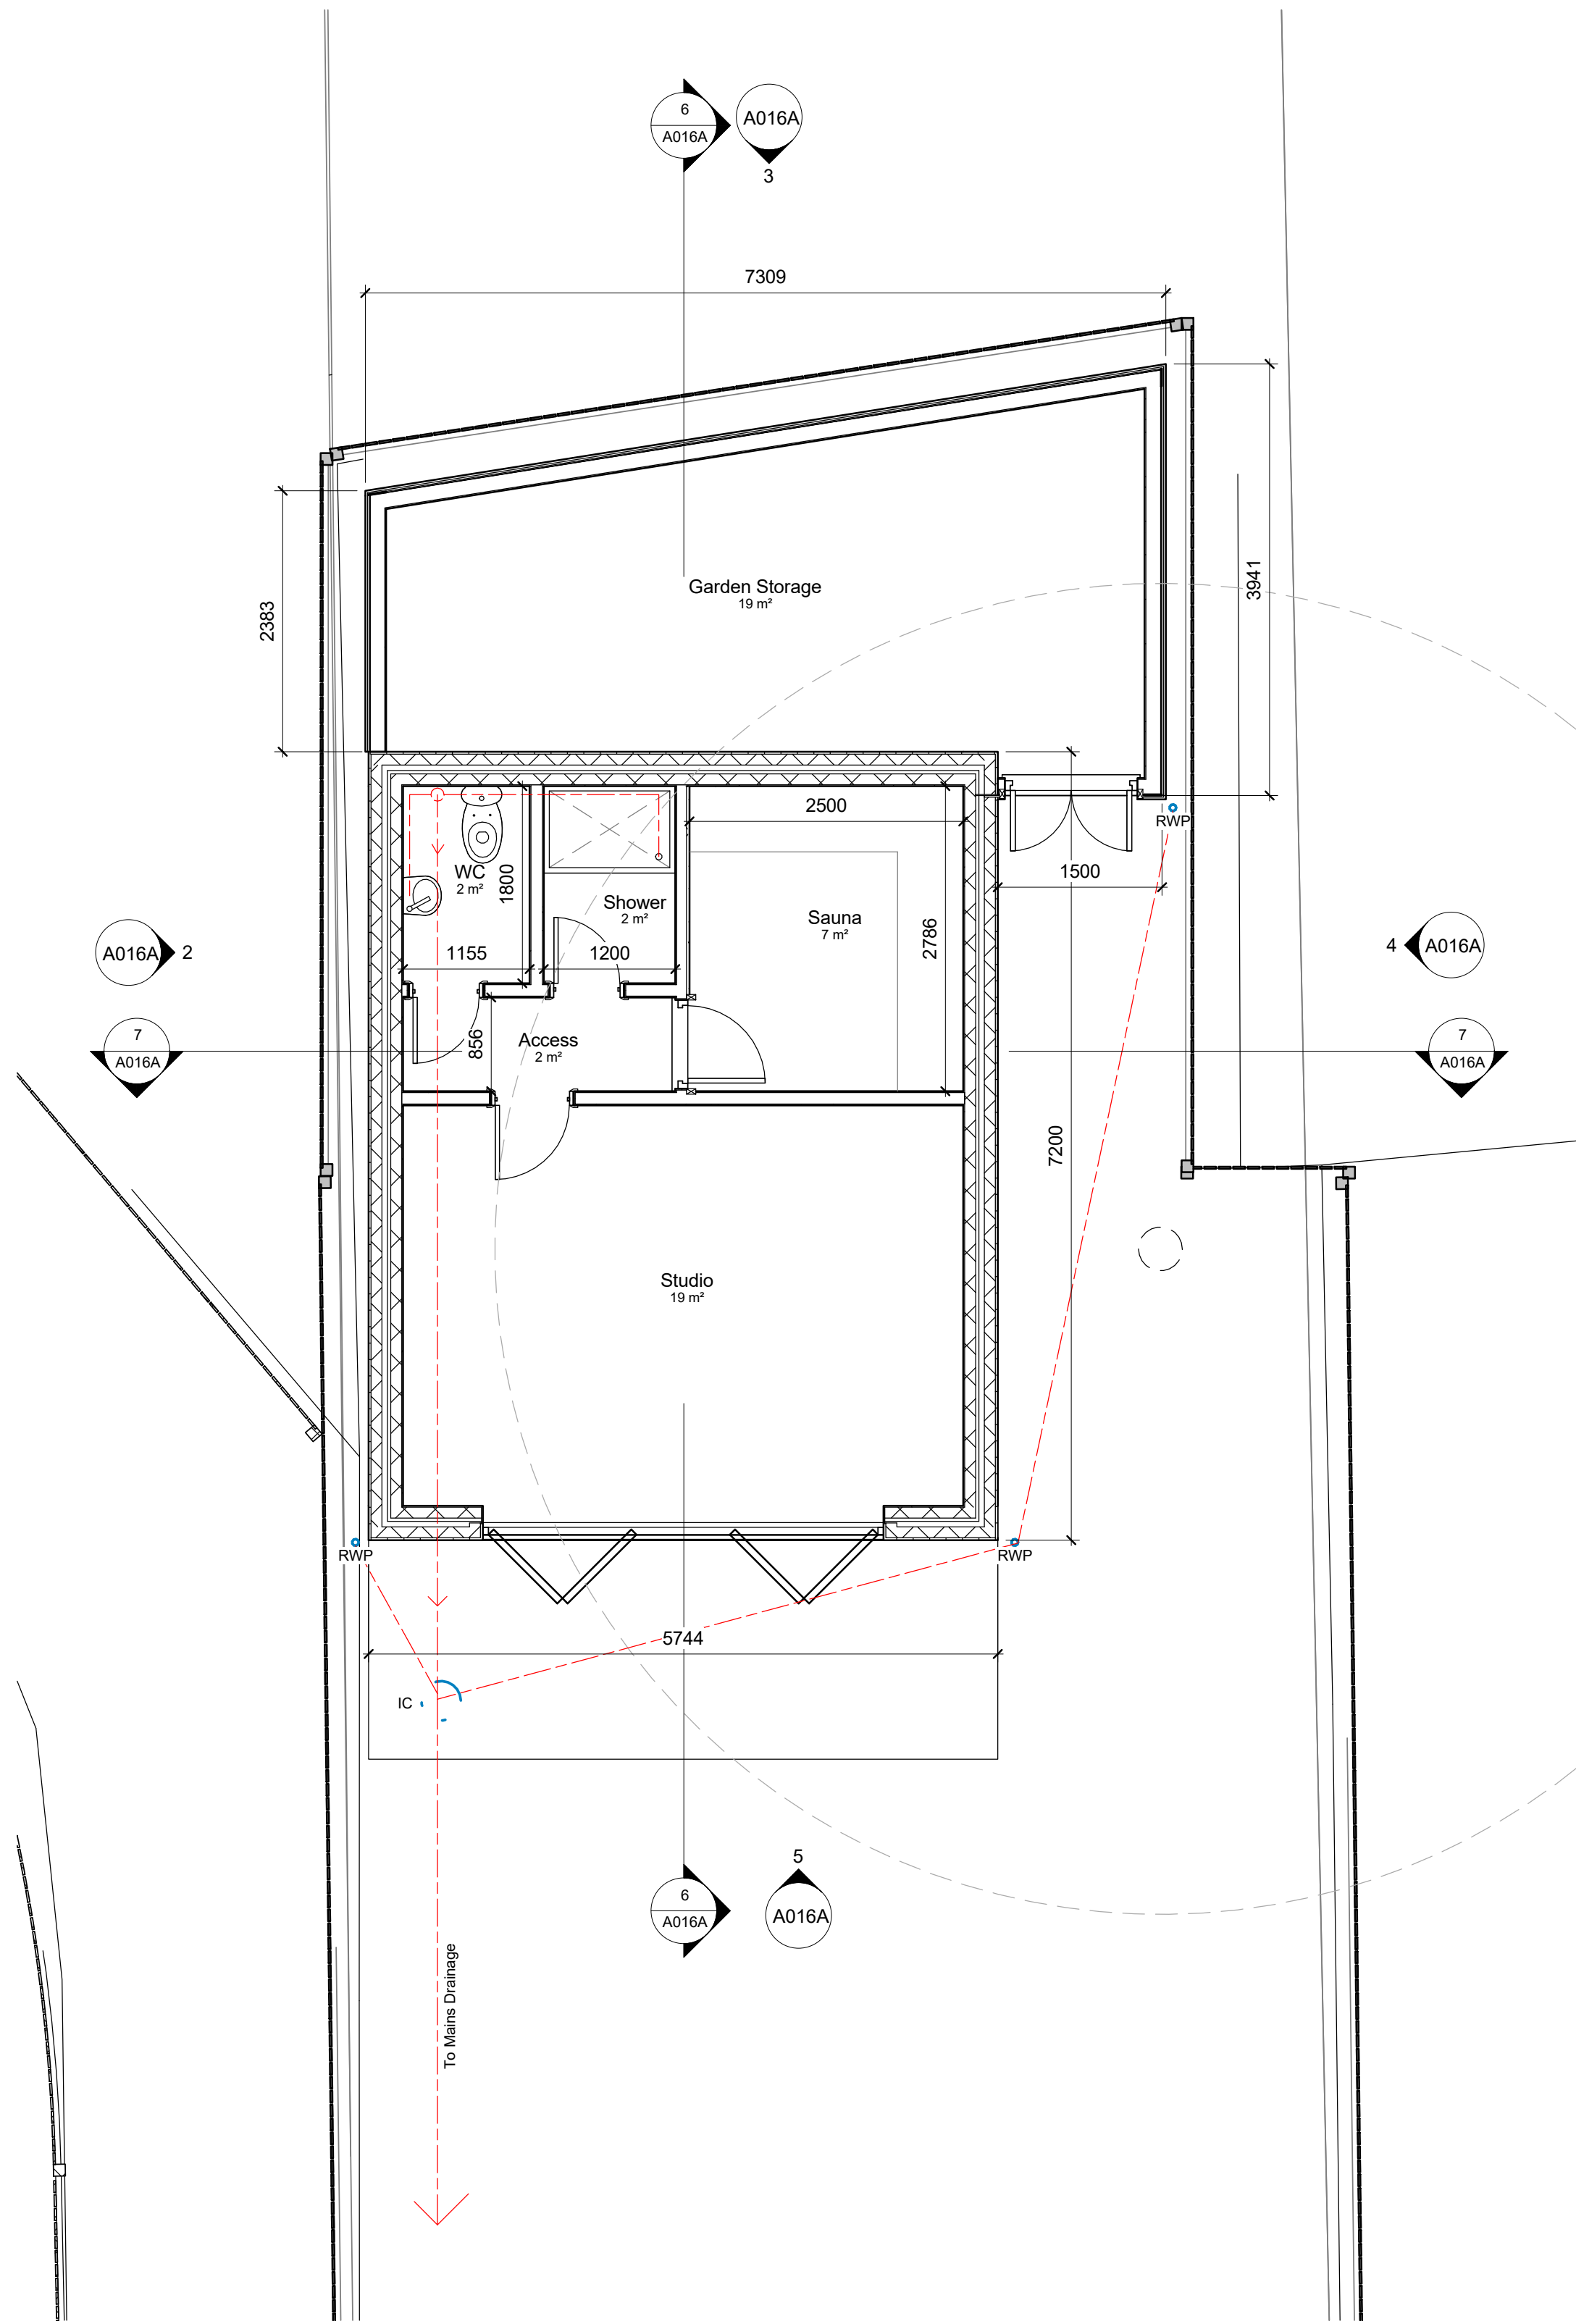


1 Proposed GF Plan - Garden Room
1 : 50

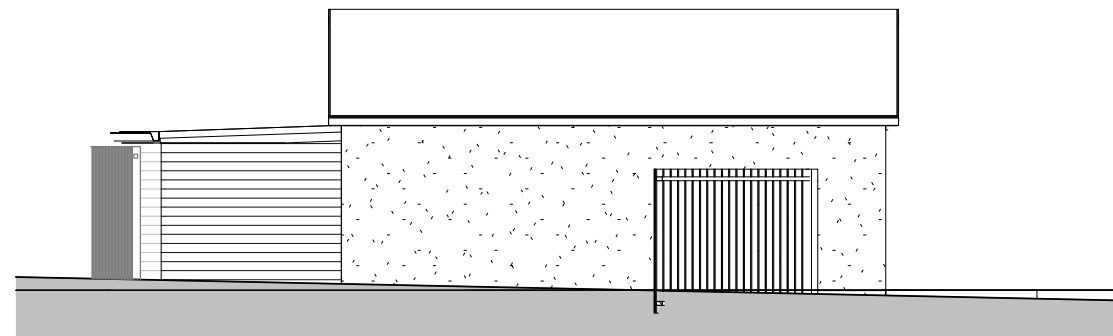


2 Pro West Elevation - GR
1 : 100

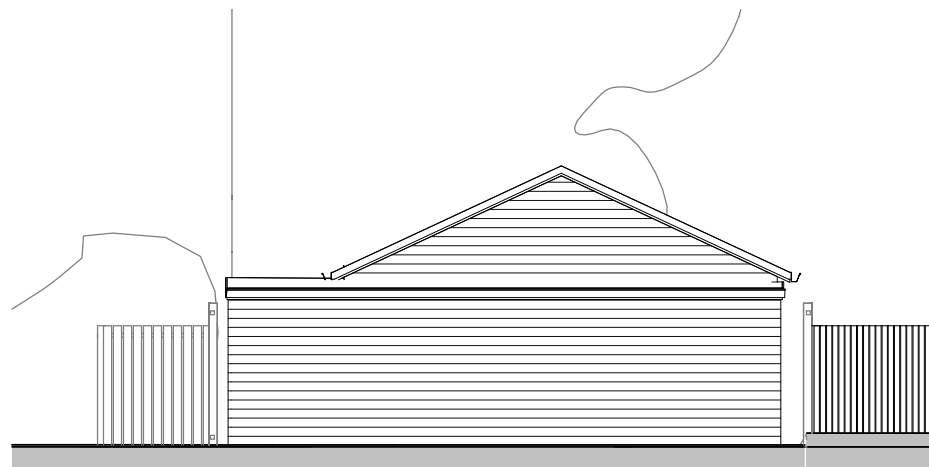


3 Pro North Elevation - GR
1 : 100

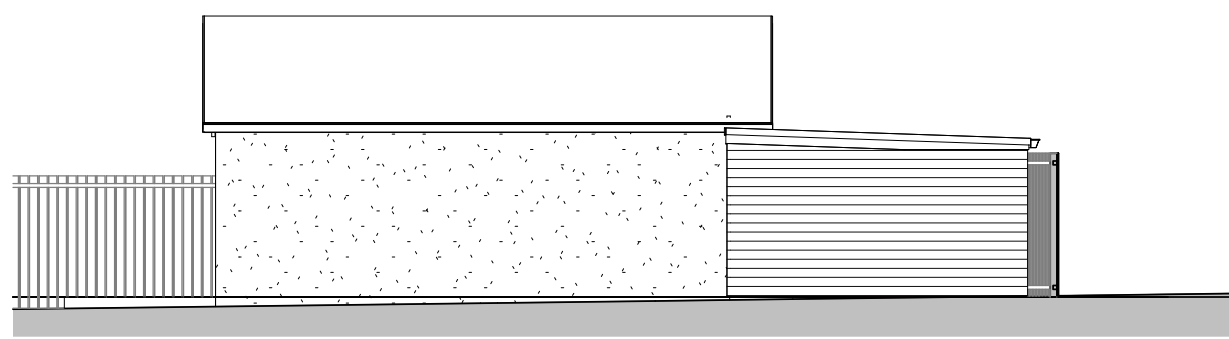


4 Pro East Elevation - GR
1 : 100

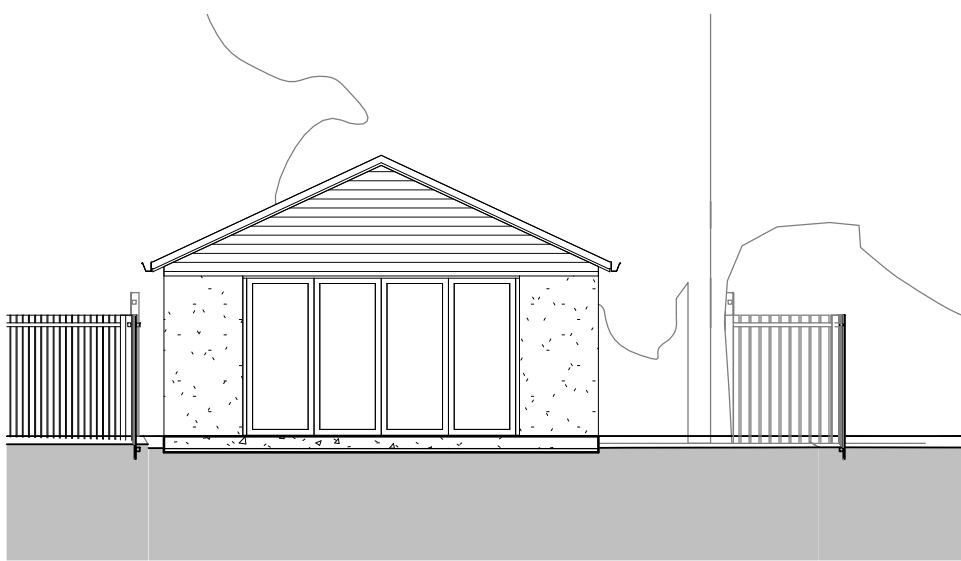

5 Pro South Elevation - GR
1 : 100

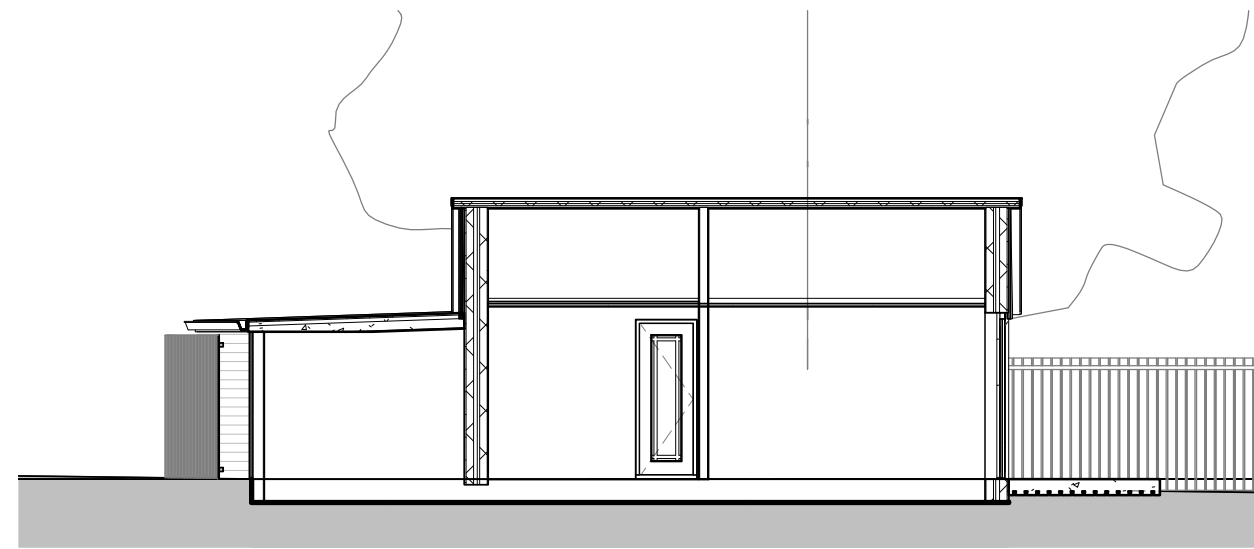


6 Pro Section A-A - GR
1 : 100

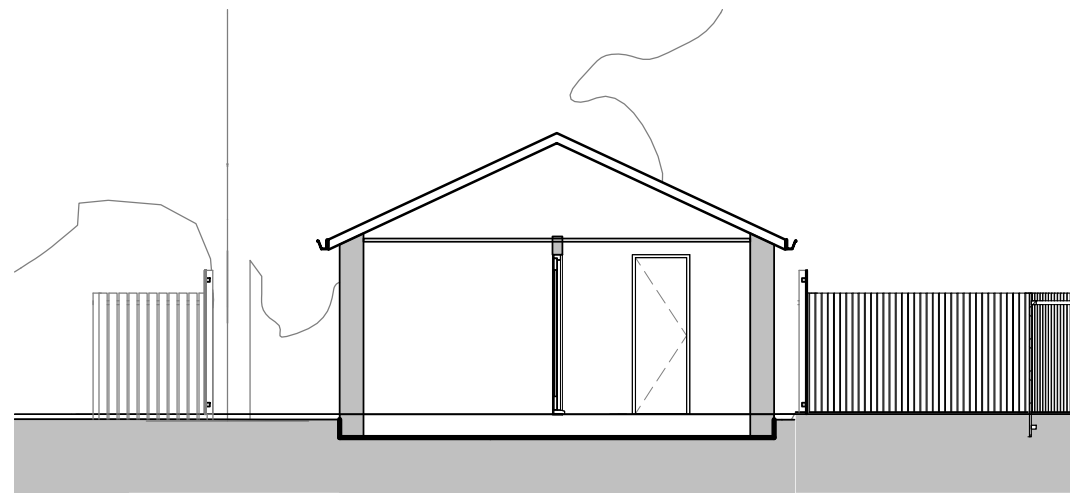


7 Pro Section B-B - GR
1 : 100



8 Pro 3D View 1 - GR

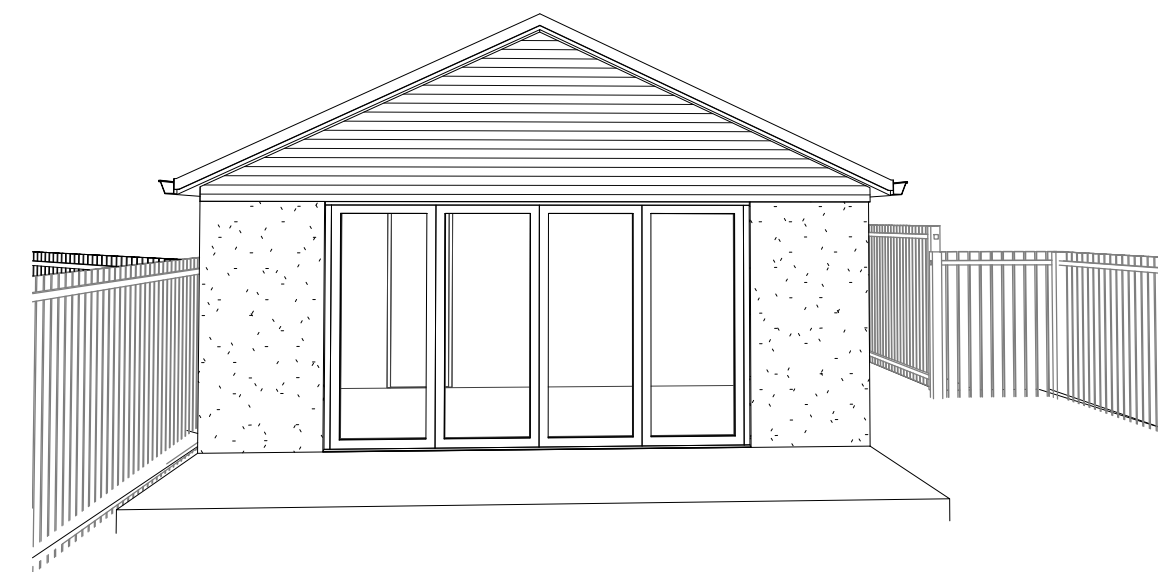

9 Pro 3D View 2 - GR

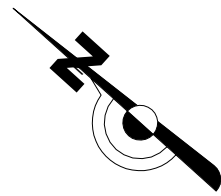

1 0 1 2 3 4 5
SCALE 1:100 m

REV	DATE	DESCRIPTION	INITIALS
-----	------	-------------	----------

Client Aidas Baranauskas			
-----------------------------	--	--	--

Project title 61 Cranford Road			
-----------------------------------	--	--	--

Project address 61 Cranford Road Tonbridge TN10 4HQ			
--	--	--	--

Drawing title Proposed Site Plan			
-------------------------------------	--	--	--

Date March 2021	Drawing scale 1:100 @ A1, 1:200 @ A3		
--------------------	---	--	--

Project number RKAV-251	Drawing to plan A 015	Revision	
----------------------------	--------------------------	----------	--


Drawn by RCK	Authorised by Richard Kostyrka	Drawing status Planning Application	
-----------------	-----------------------------------	--	--

07889861587	www.rkas.co.uk info@rkas.co.uk
-------------	-----------------------------------




RK ARCHITECTURAL SERVICES LIMITED

General Notes
This drawing is to be read in conjunction with all relevant design team specifications and drawings. All dimensions are to be checked on site prior to commencement of work any discrepancies reported to the Project Architect. All materials and components are to be handled, stored, protected, installed and finished strictly in accordance with the manufacturer's recommendations.
Copyright RK Architectural Services Limited



Planning Application

 

REV	DATE	DESCRIPTION	INITIALS
Client			
Aidas Baranauskas			
Project title			
61 Cranford Road			
Project address			
61 Cranford Road Tonbridge TN10 4HQ			
Drawing title			
Proposed Elevations			
Date			
March 2021		Drawing scale	
1:50 @ A1, 1:100 @ A3		Revision	
Project number		Drawing number	
RKAV-251		A 017	
Drawn by		Drawing title	
RCK		Planning Application	
Richard Kostyrka 07889861587		www.rkas.co.uk info@rkas.co.uk	

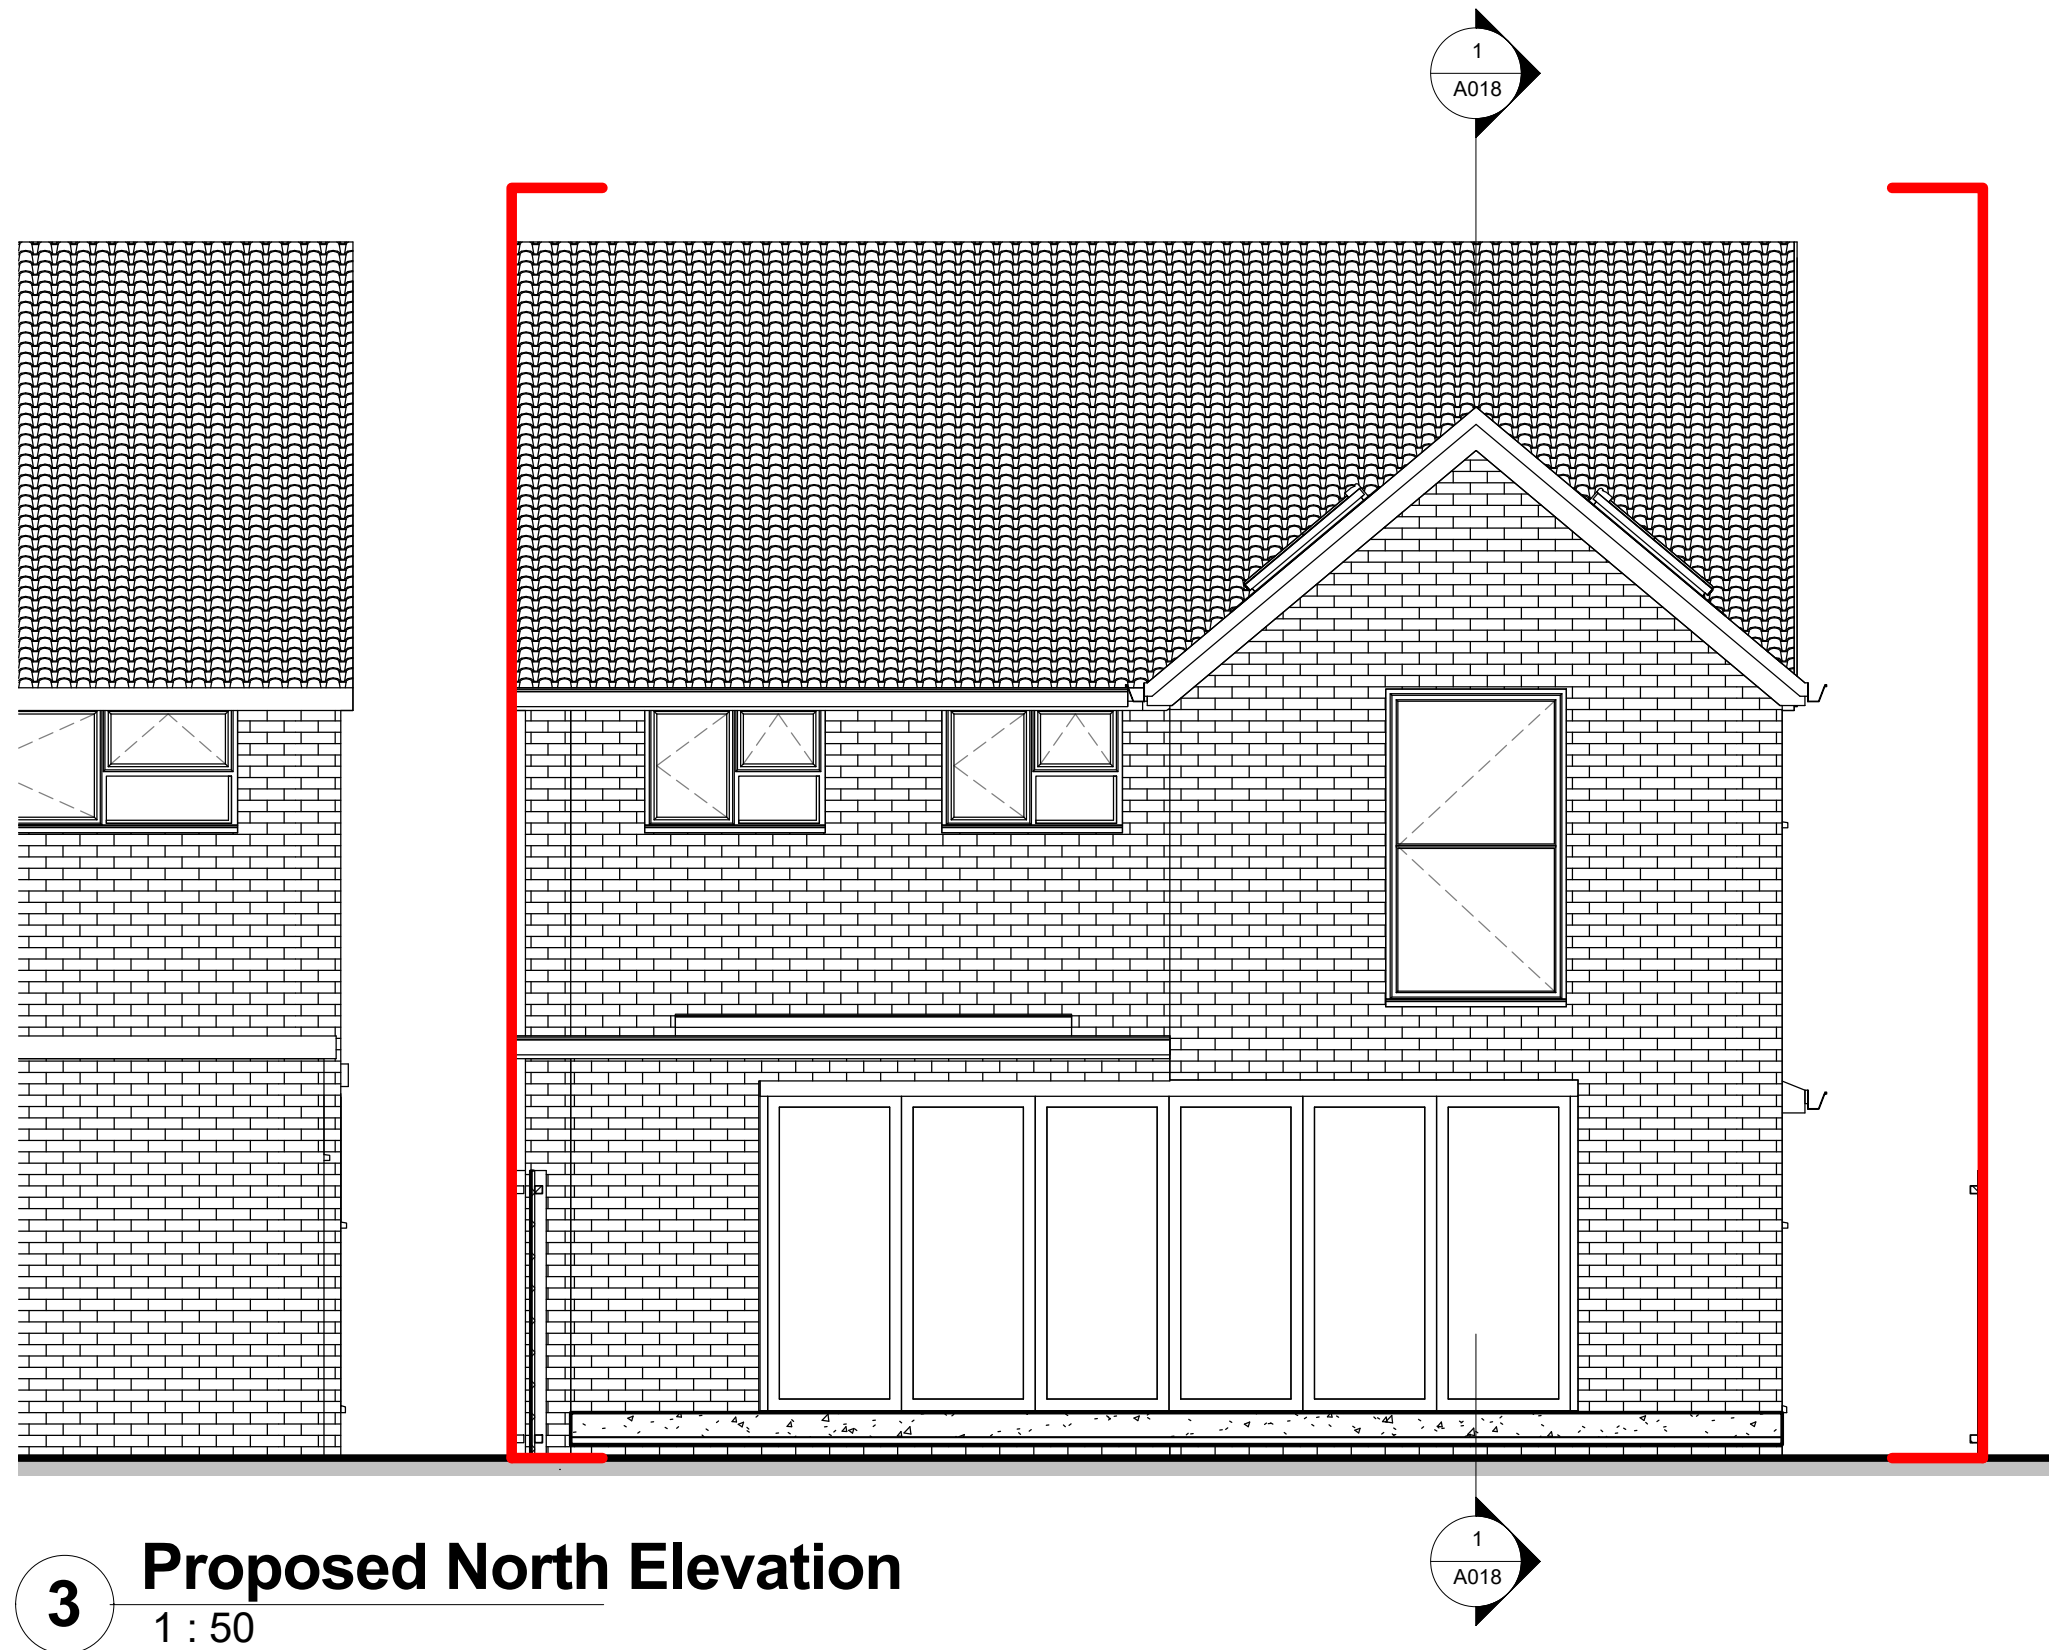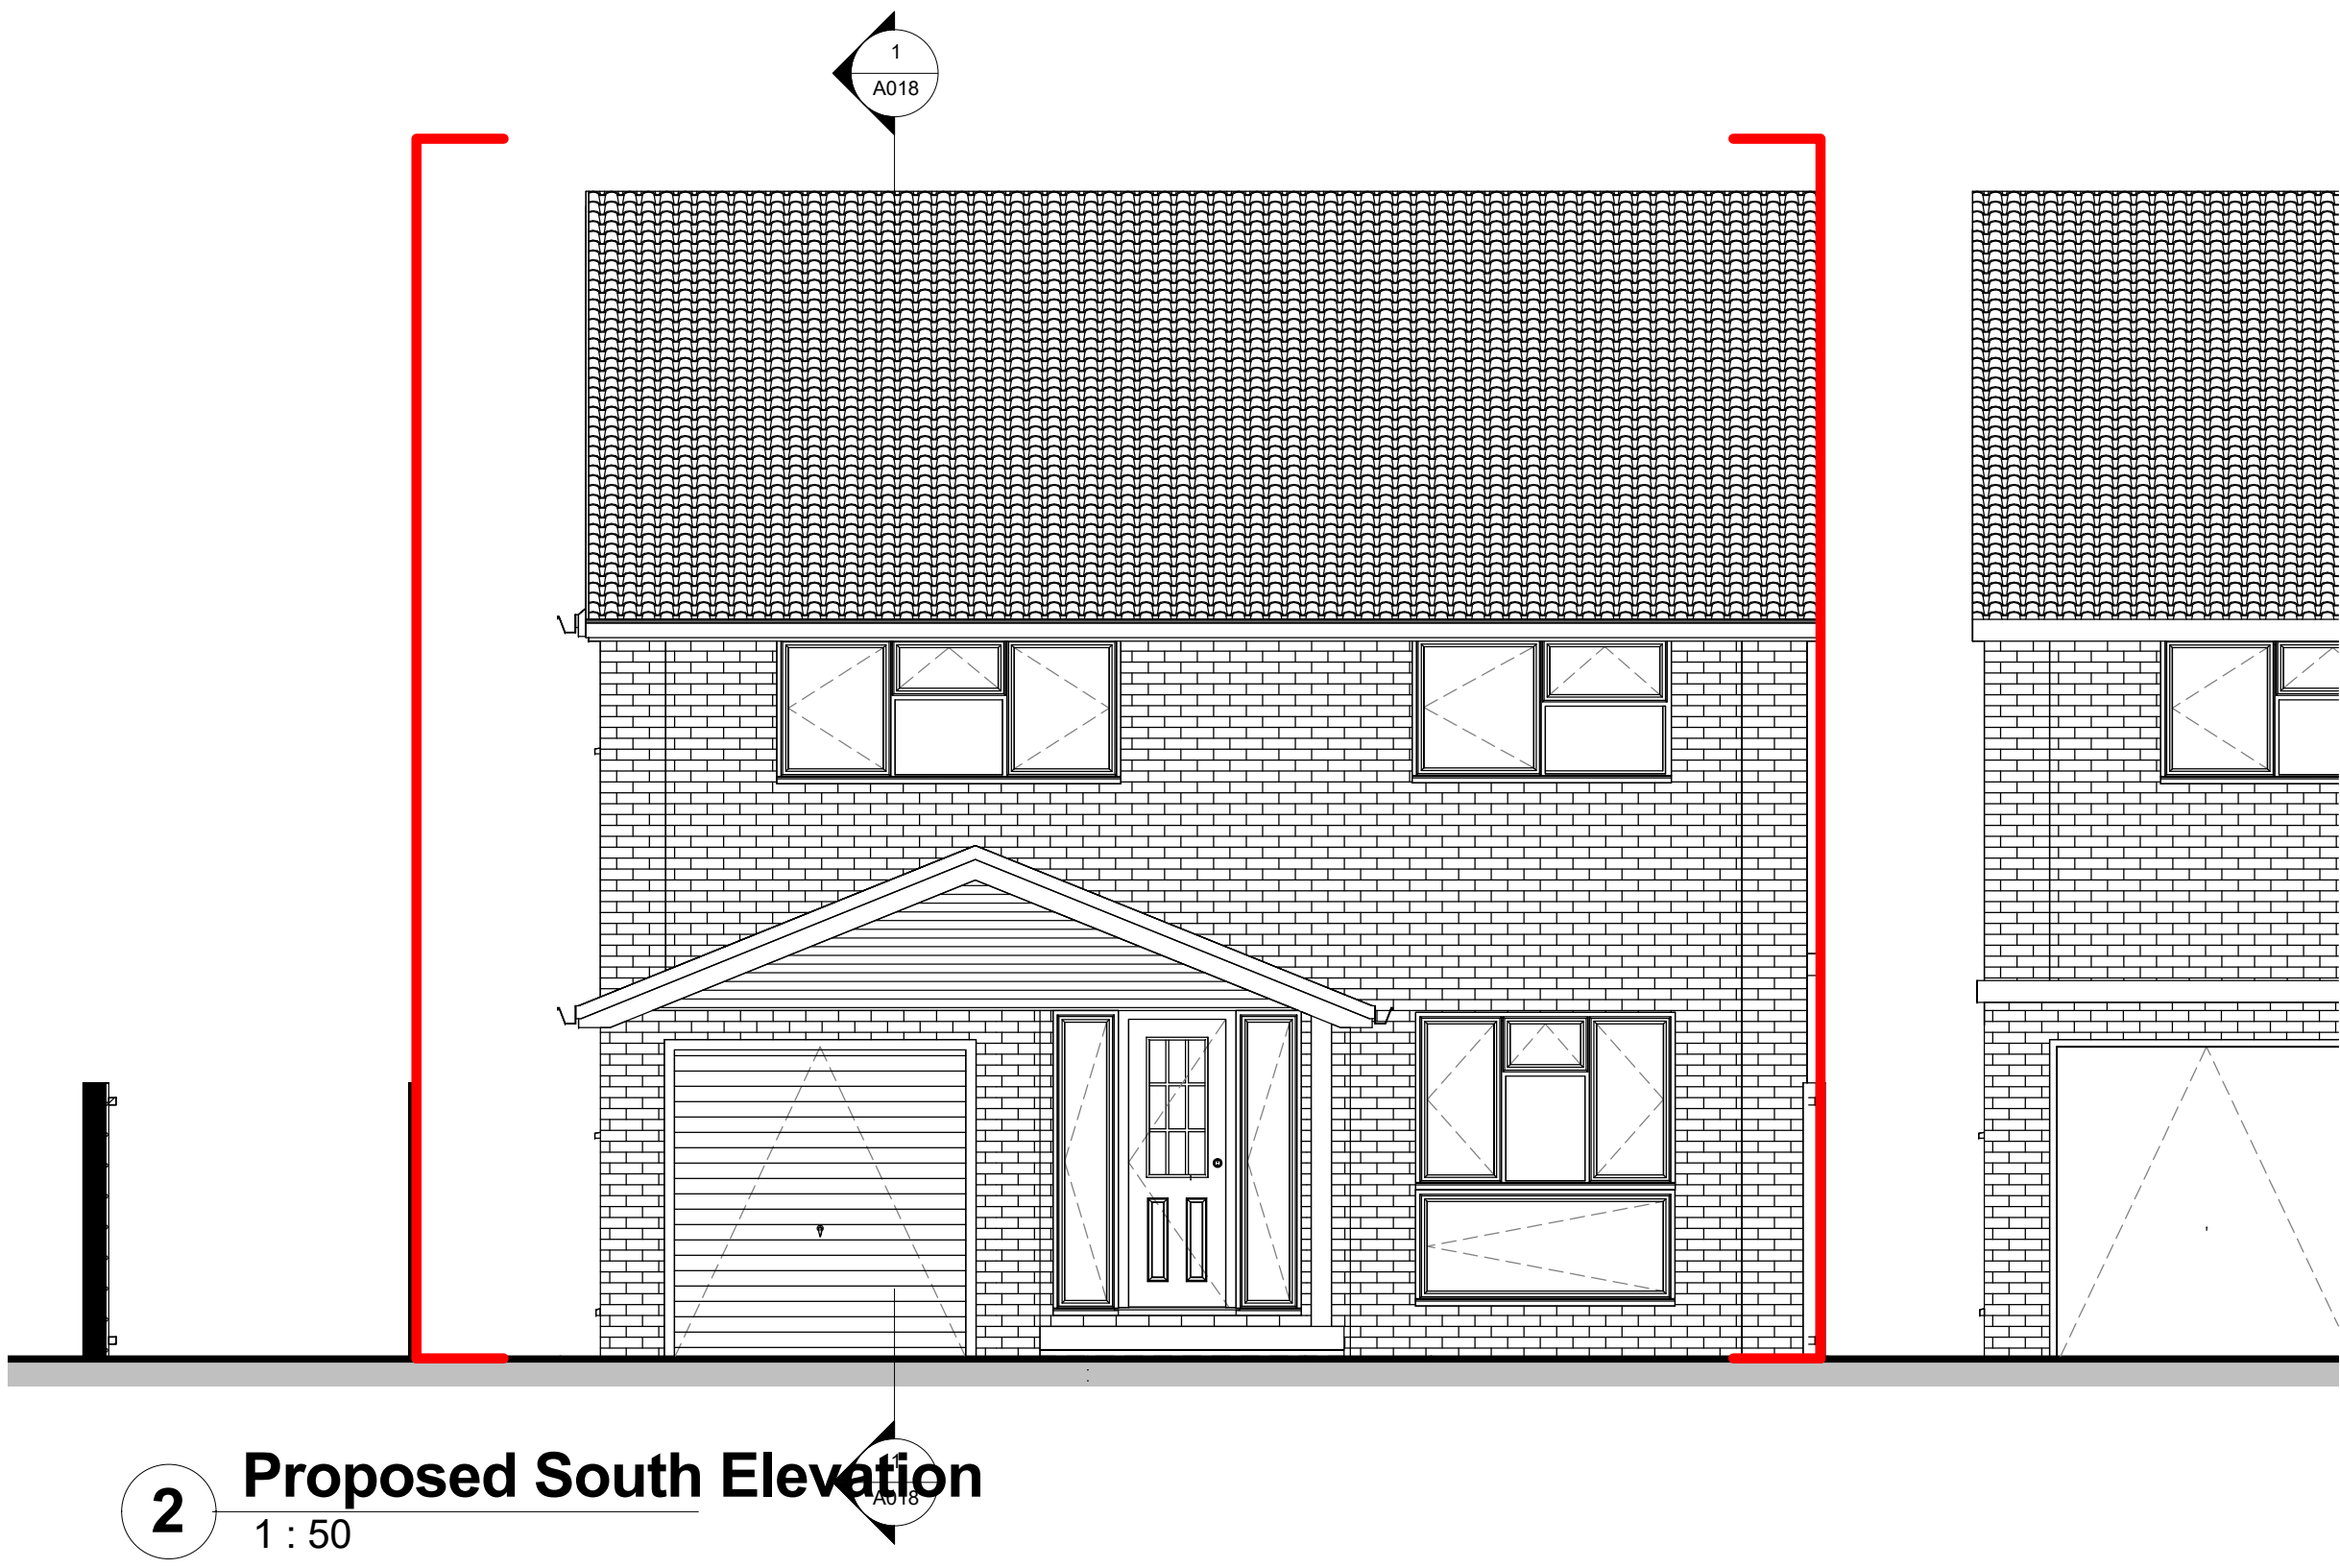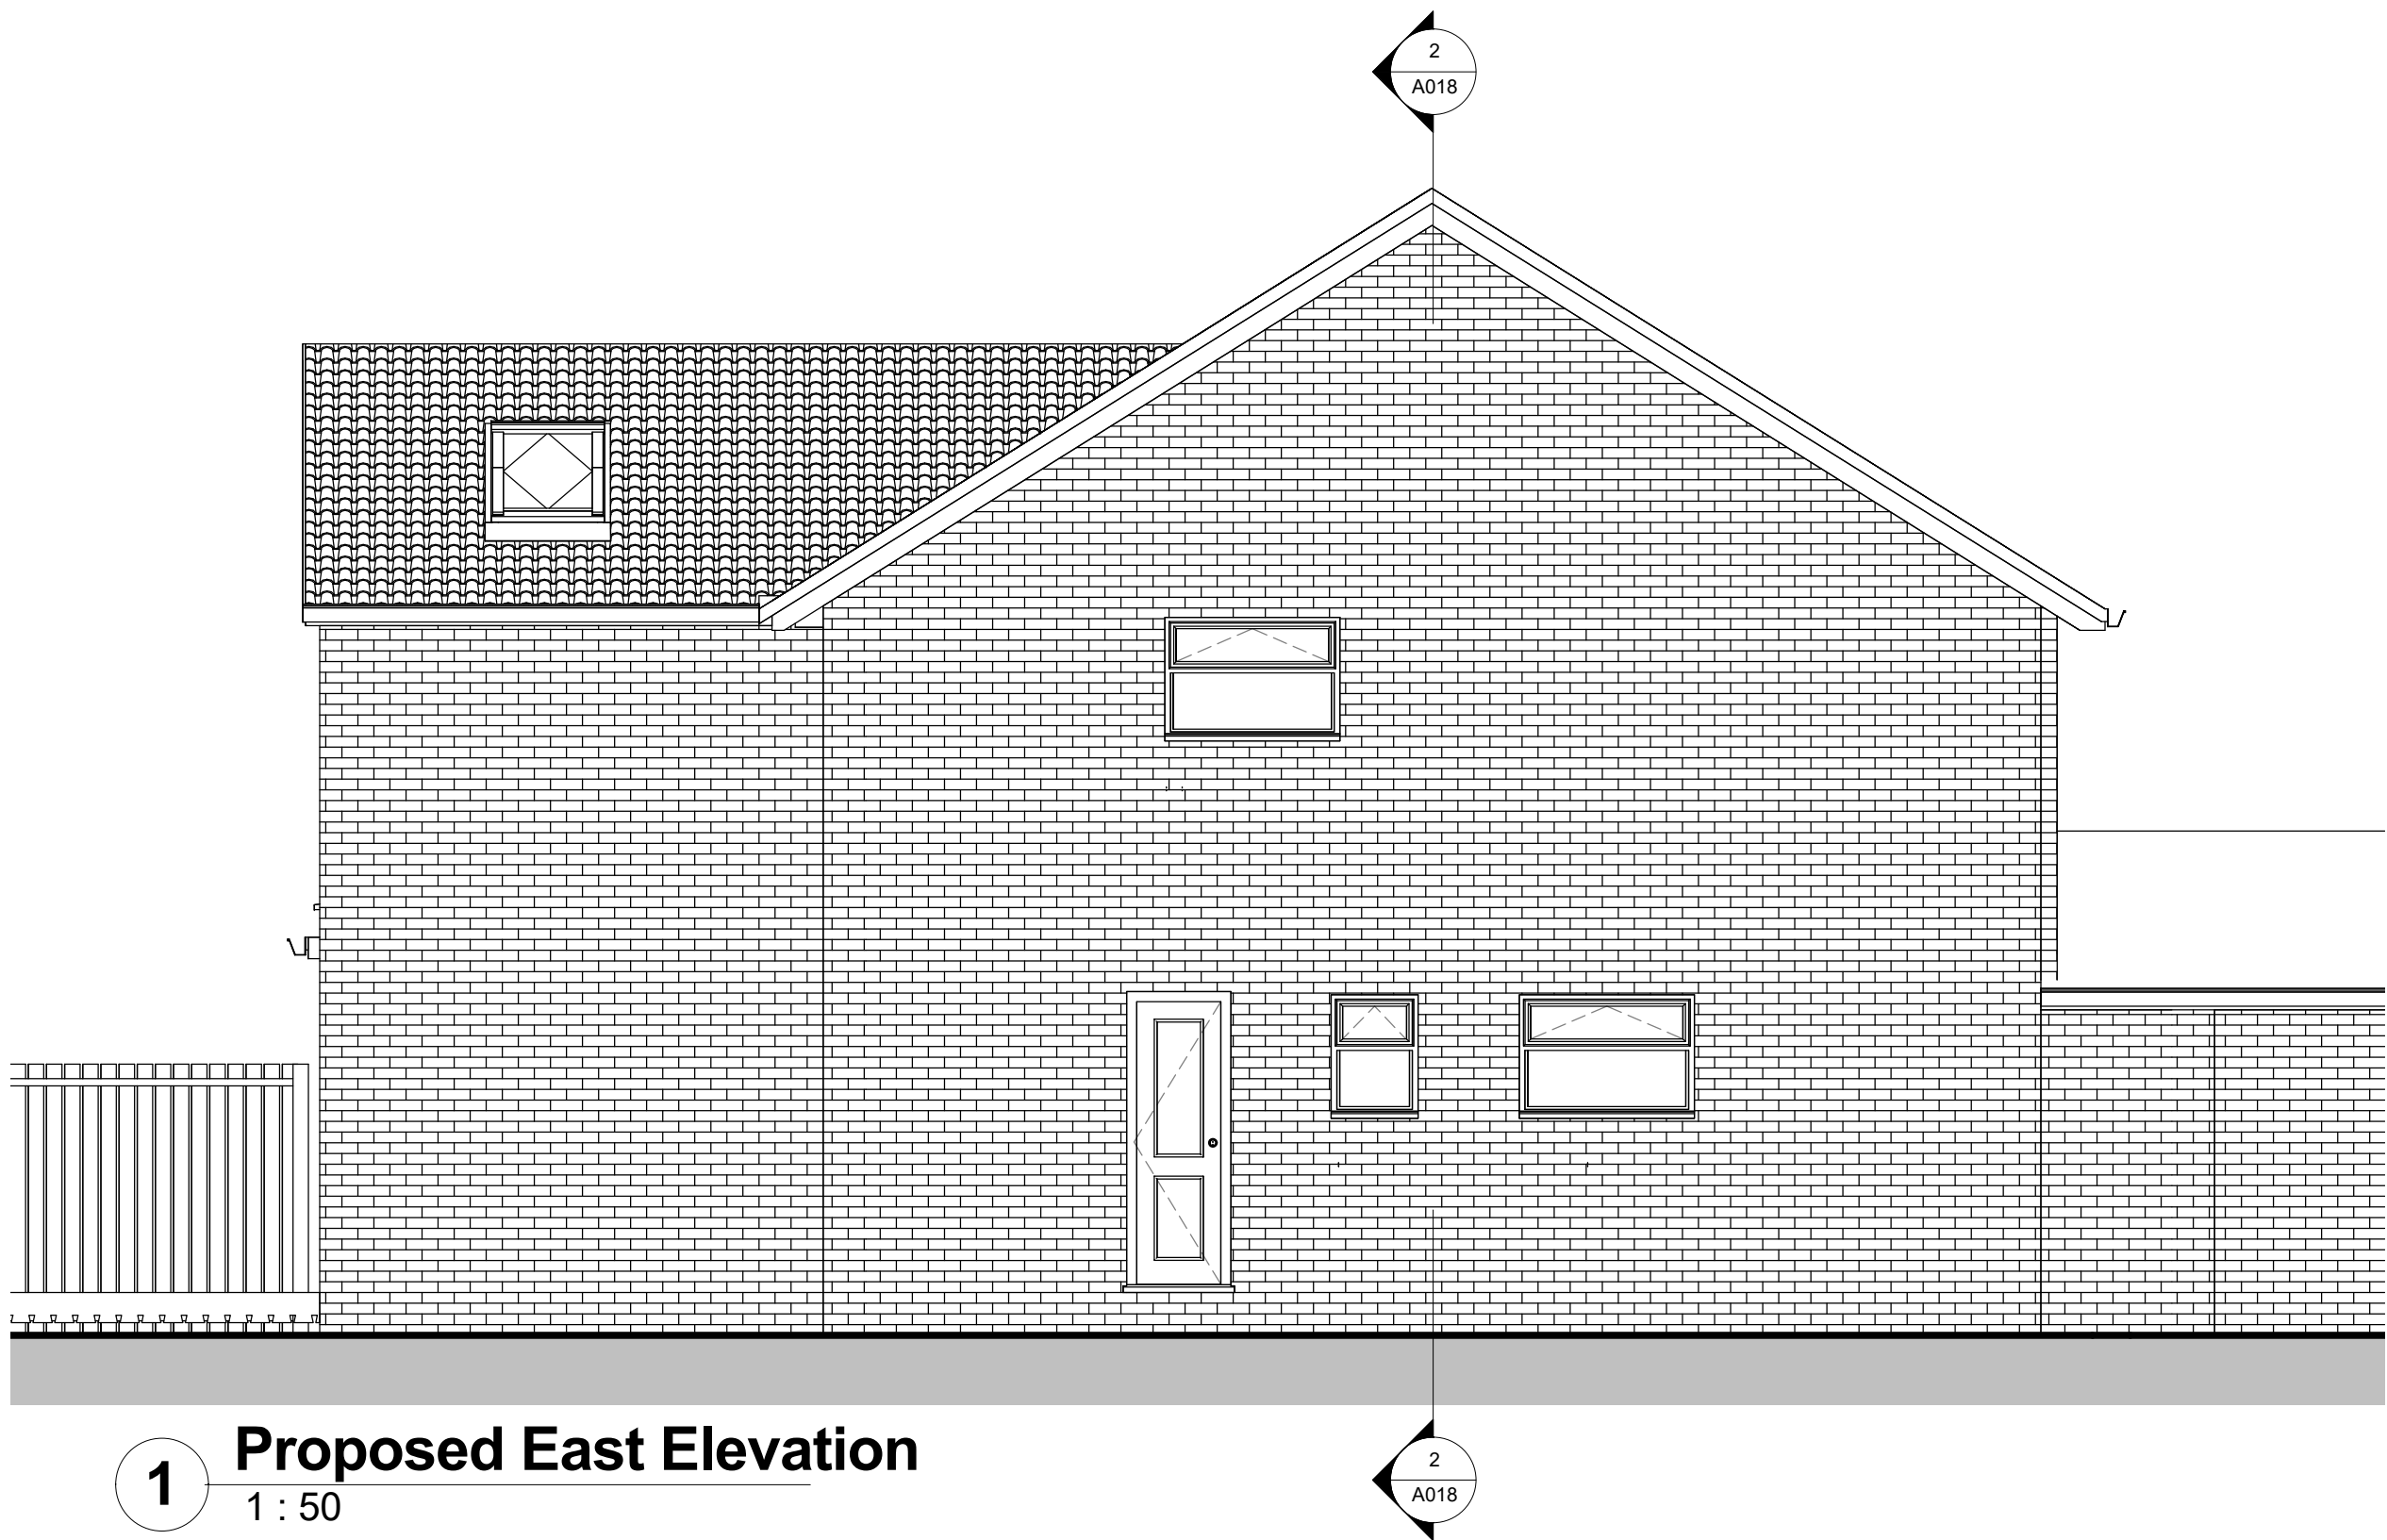

General Notes
This drawing is to be read in conjunction with all relevant design team specifications and drawings. All dimensions are to be checked on site prior to commencement of work any discrepancies reported to the Project Architect. All materials and components are to be handled, stored, protected, installed and finished strictly in accordance with the manufacturer's recommendations.
Copyright RK Architectural Services Limited

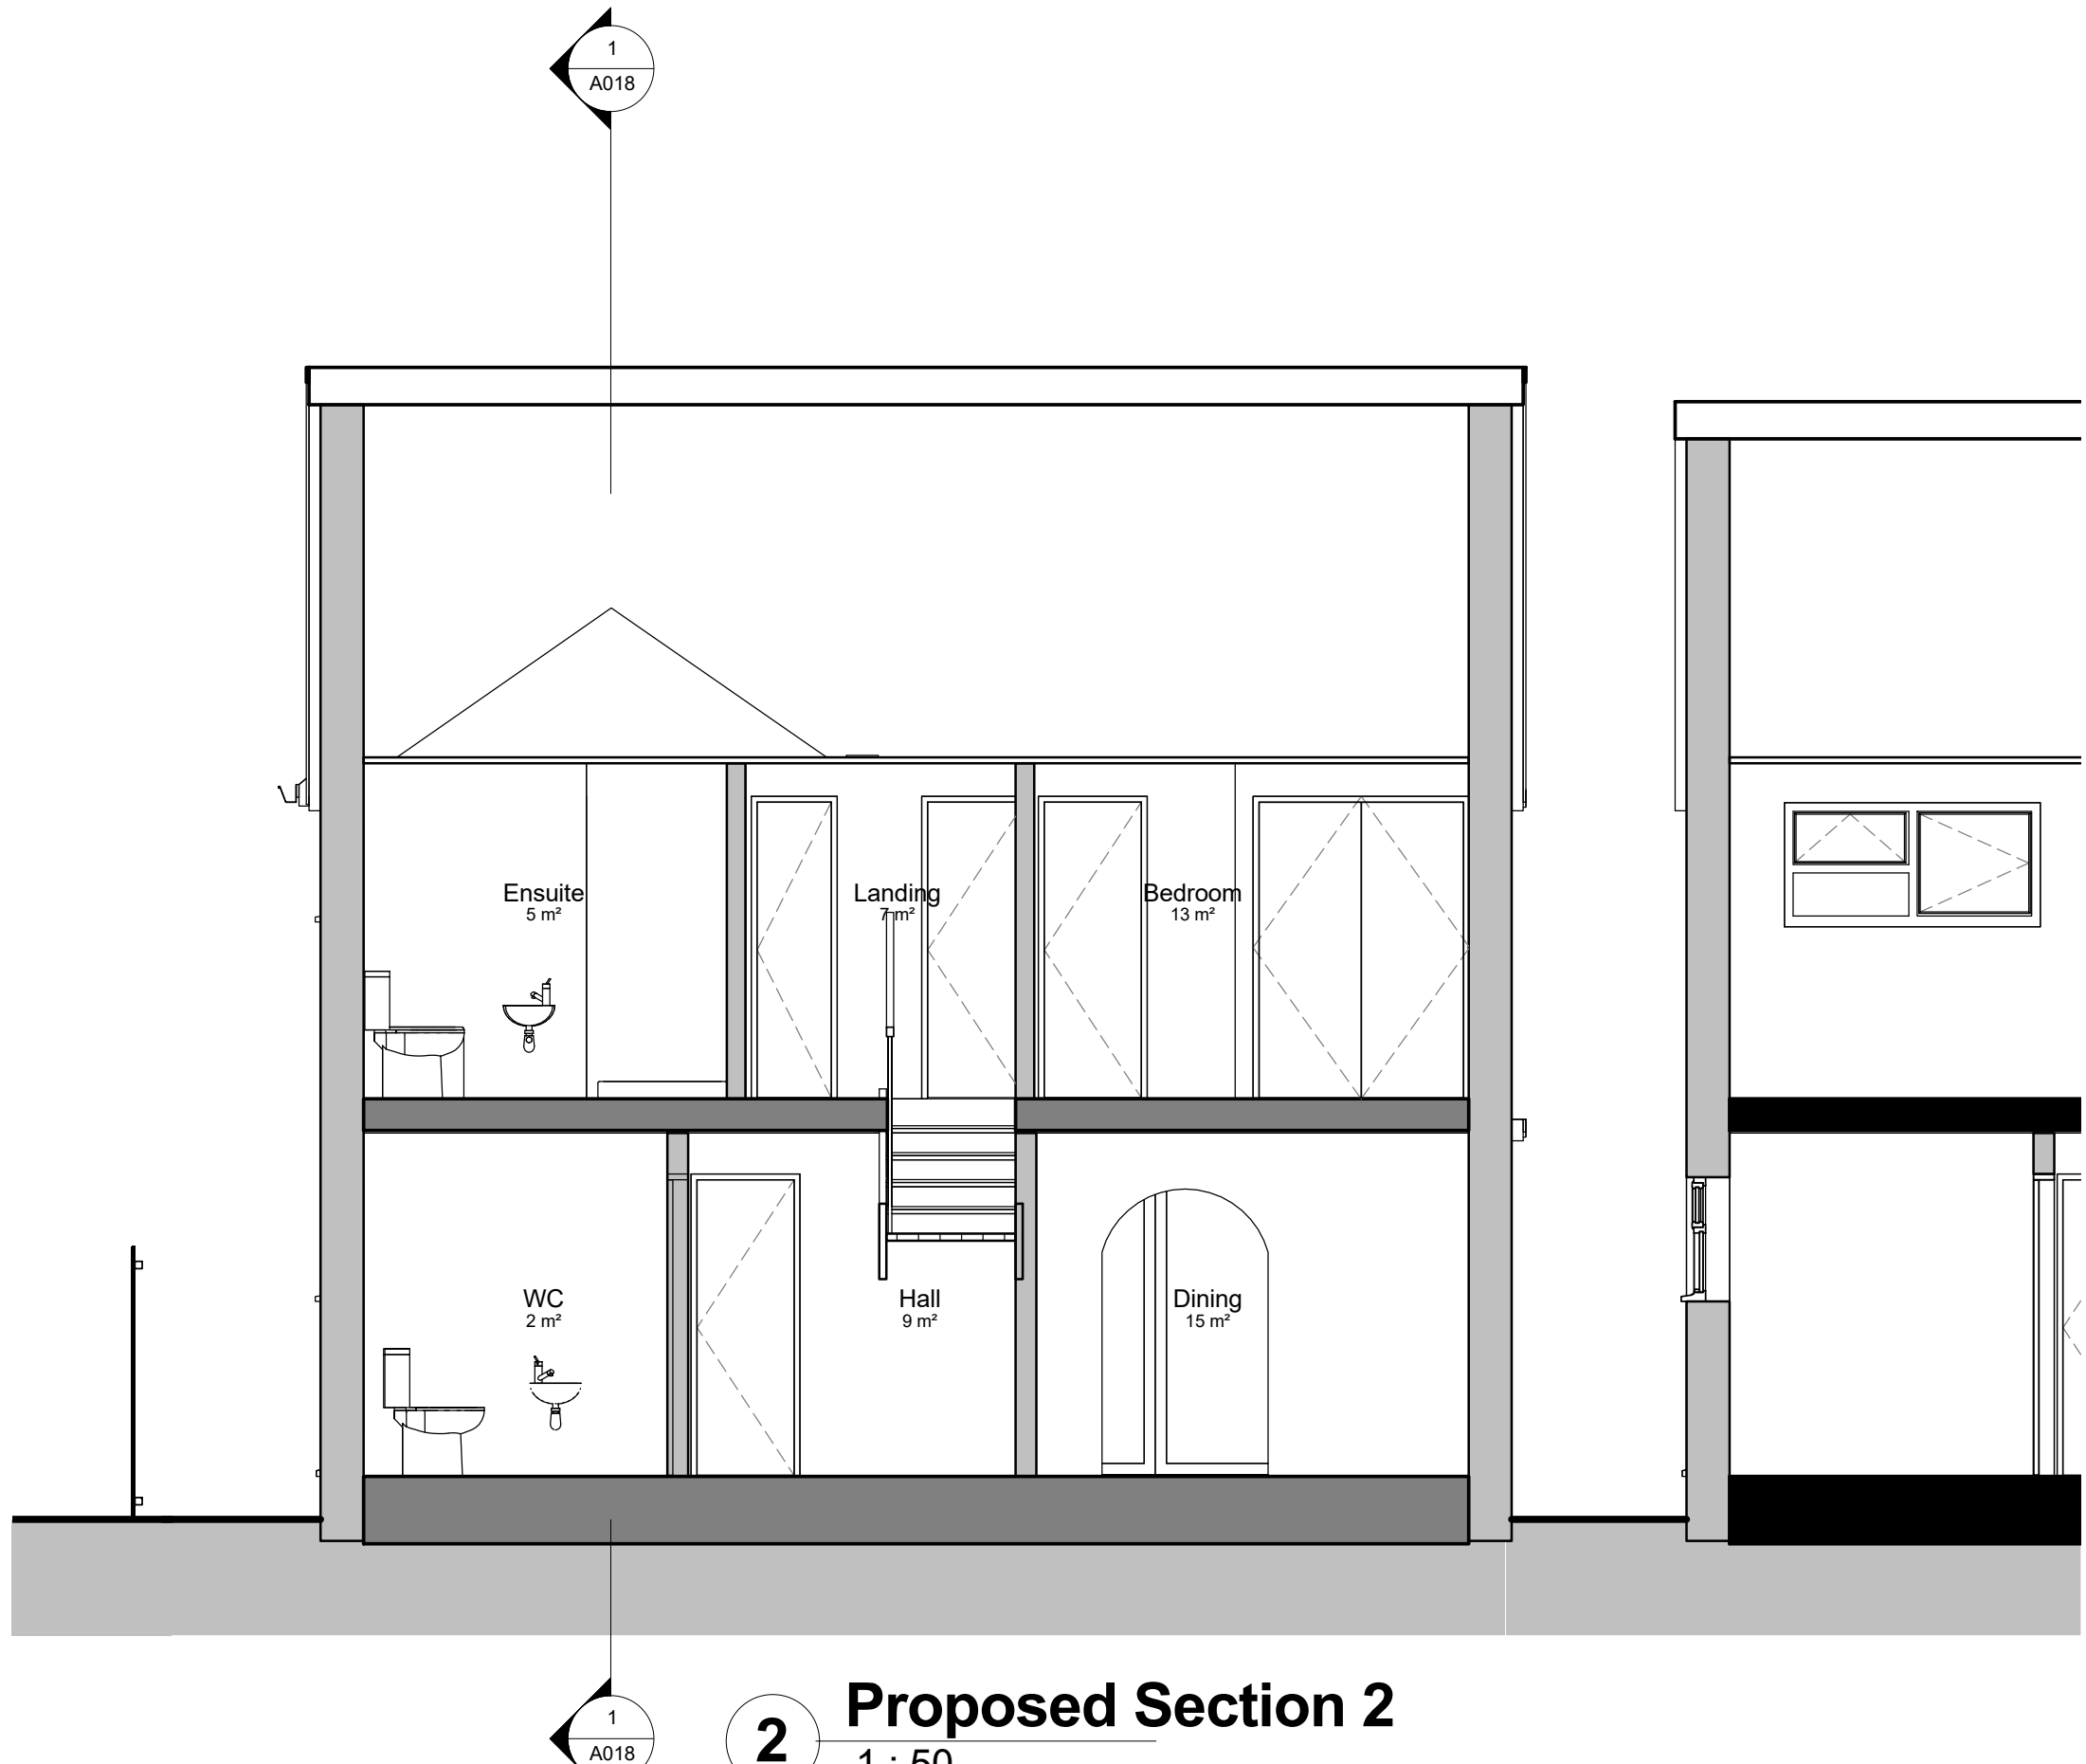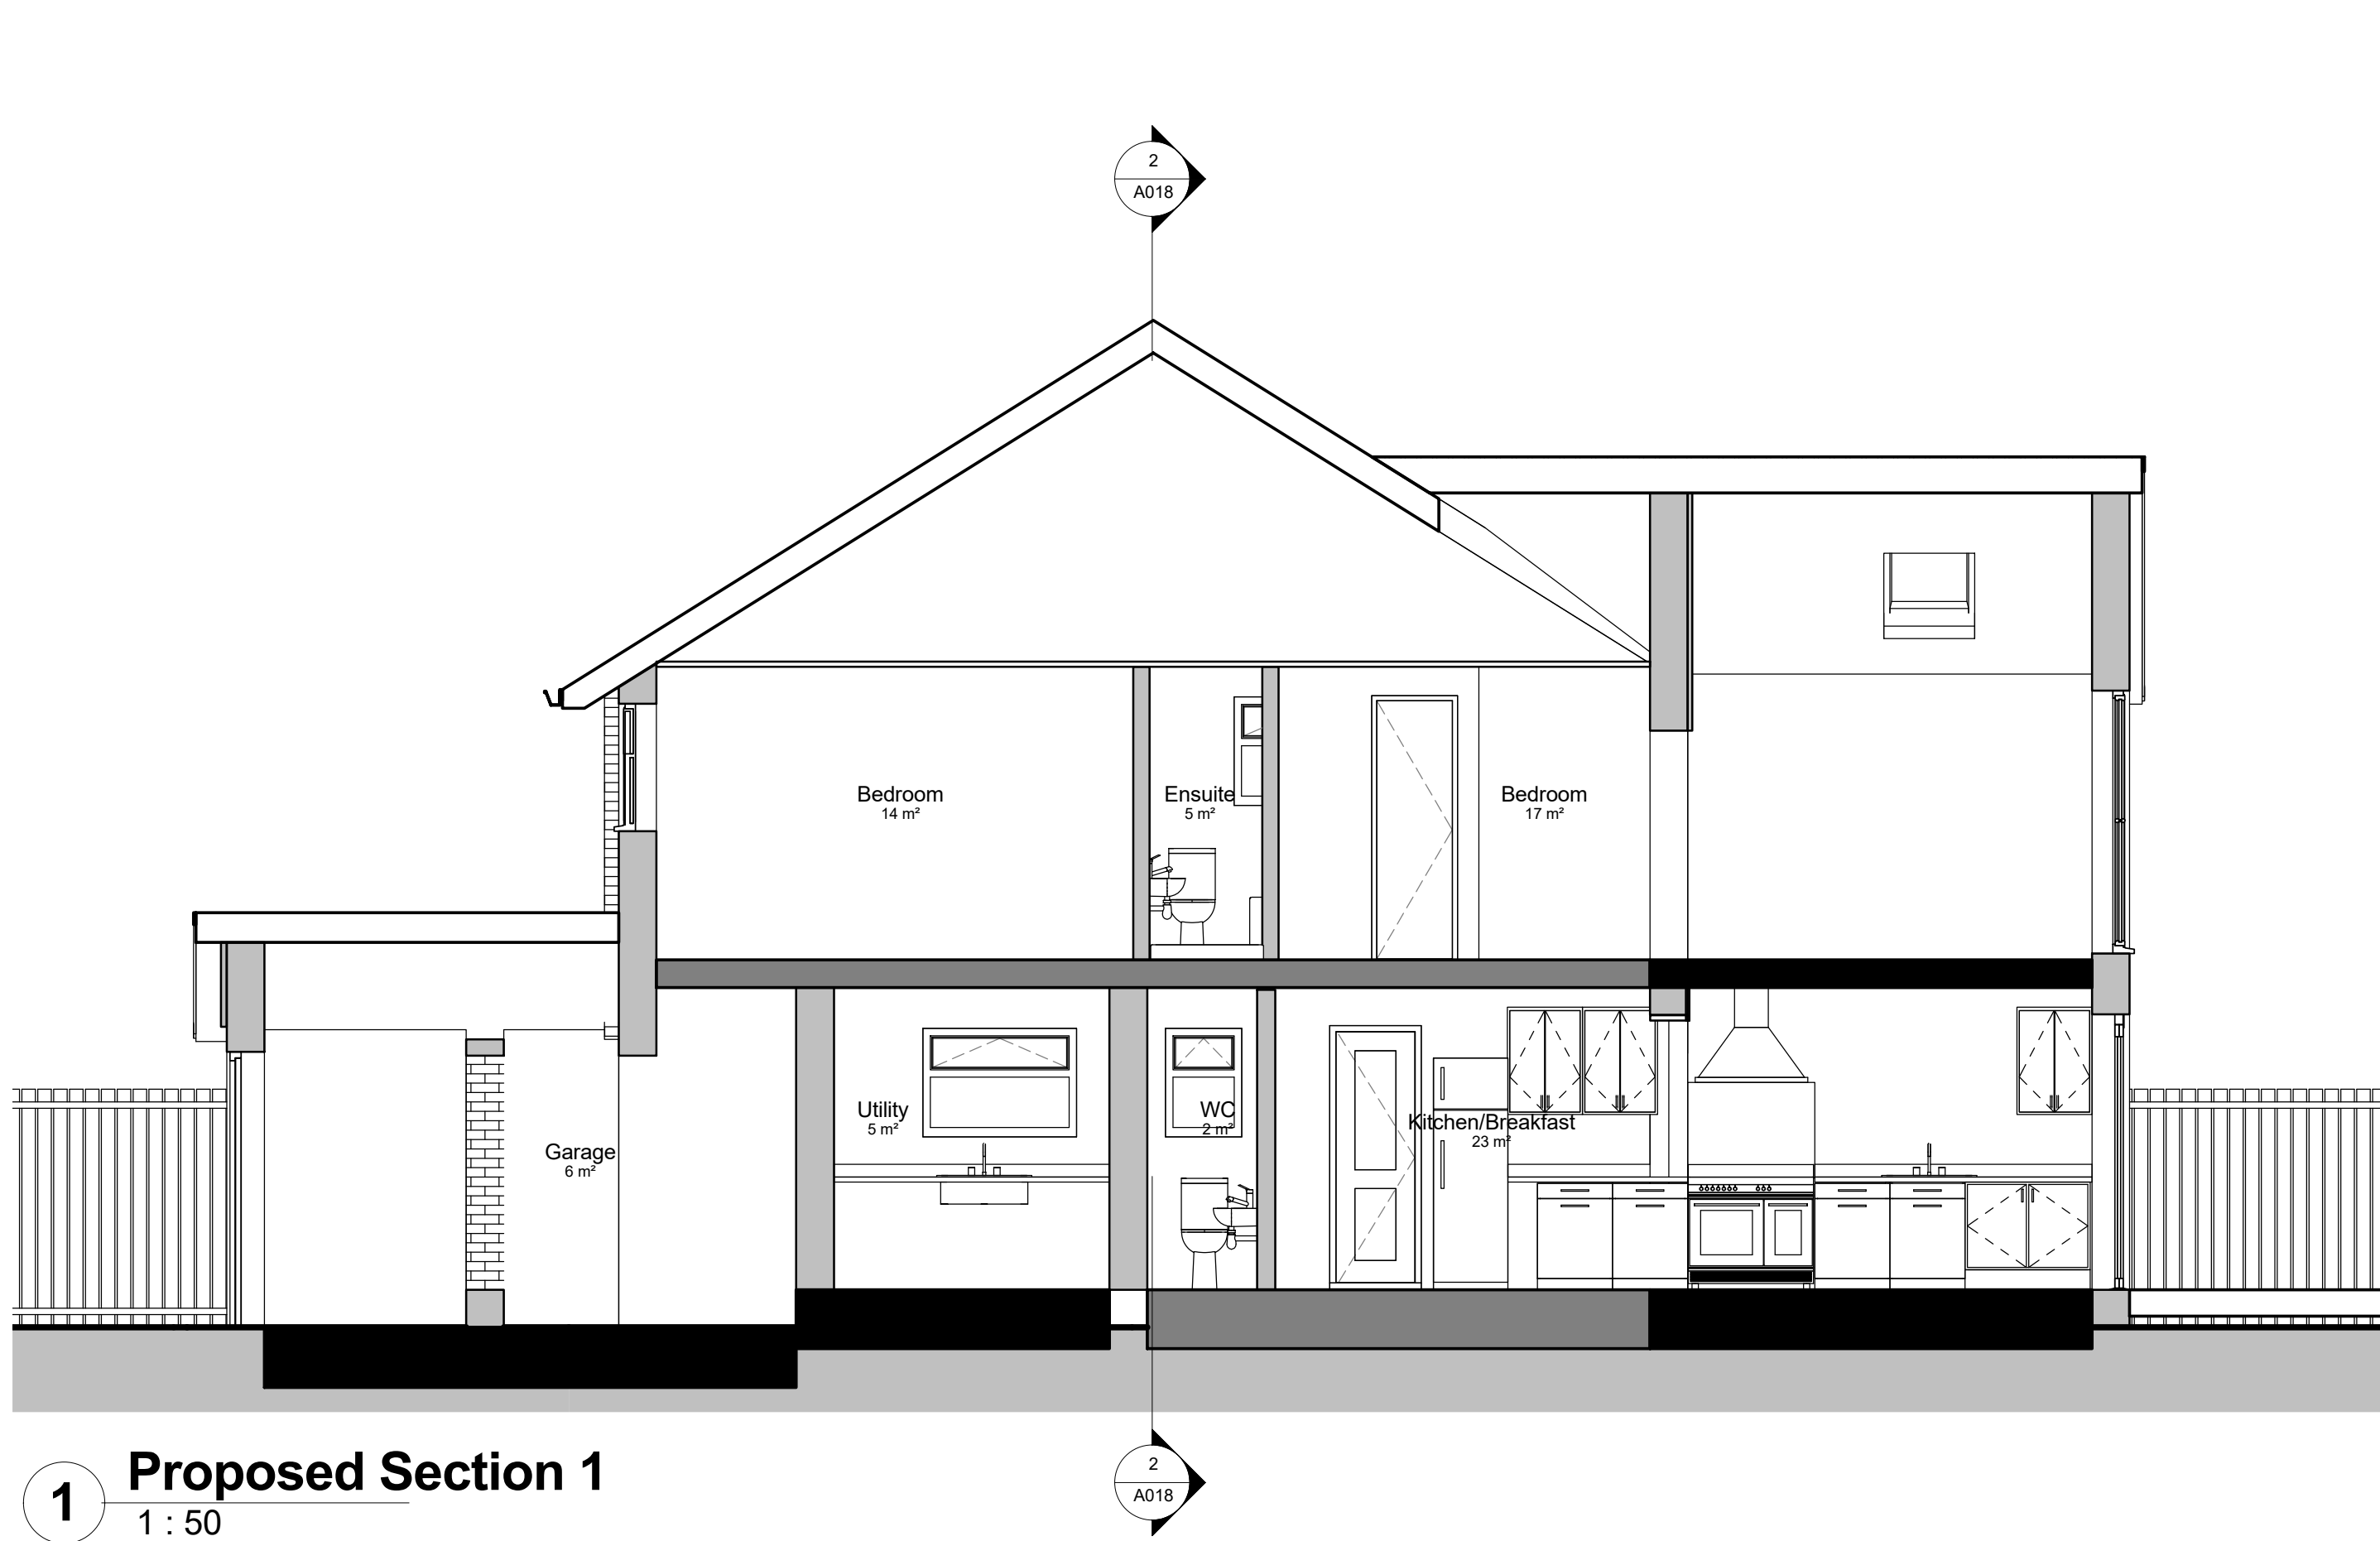

REV	DATE	DESCRIPTION	INITIALS
-----	------	-------------	----------

1		Aidas Baranaukas	
---	--	------------------	--

61 Cranford Road

61 Cranford Road
Tonbridge
TN10 4HQ

Proposed Section & 3D Views

Date	March 2021	Drawing scale	1:50 @ A1, 1:100 @ A3
------	------------	---------------	-----------------------

Project number	RKAV-251	Drawing number	A 018
----------------	----------	----------------	-------

Drawn by	RCK	Submitted by	Planning Application
----------	-----	--------------	----------------------

Richard Kostyrka
07889861587

www.rkas.co.uk
info@rkas.co.uk

RK ARCHITECTURAL
SERVICES LIMITED

Planning Application