



1 GROUND FLOOR PLAN
SCALE - 1:100 @ A1



2 FIRST FLOOR PLAN
SCALE - 1:100 @ A1

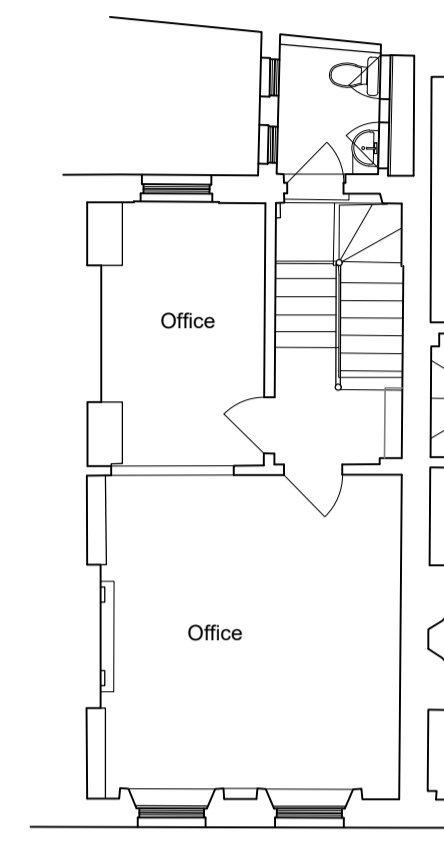


3 SECOND FLOOR PLAN
SCALE - 1:100 @ A1

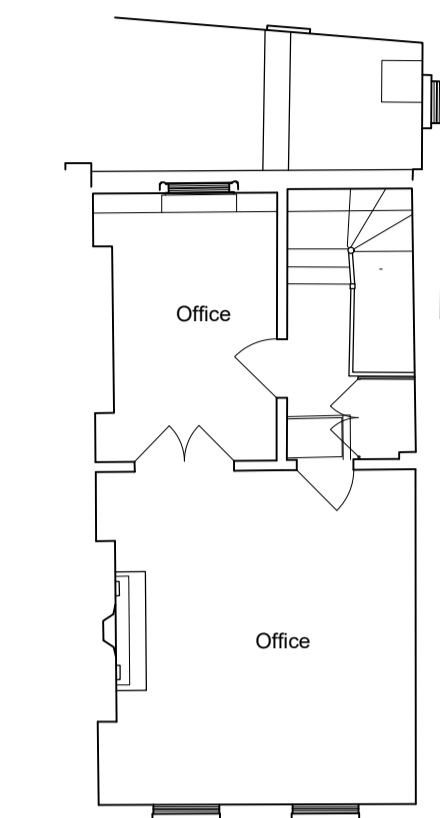


4 THIRD FLOOR PLAN
SCALE - 1:100 @ A1



5 GANTON ST. FRONT ELEVATION
SCALE - 1:100 @ A1

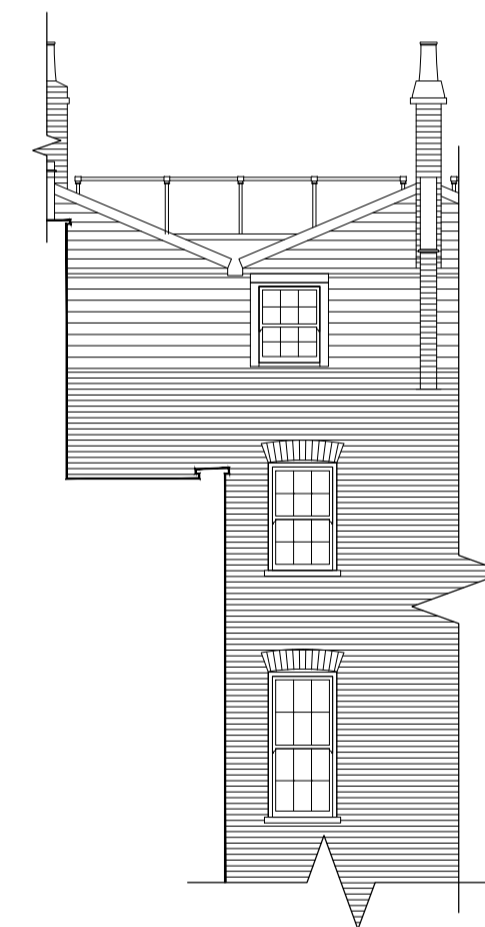

6 GANTON ST. REAR ELEVATION
SCALE - 1:100 @ A1

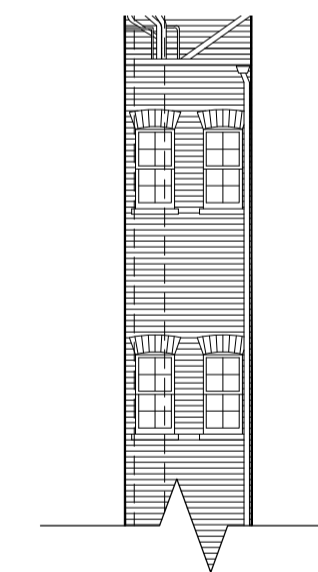

7 MARSHALL ST. REAR ELEVATION
SCALE - 1:100 @ A1



Rev	Description	Date	Initial

PRIME MERIDIAN
ARCHITECTS & STRUCTURAL ENGINEERS

Second Floor T 020 7494 3522 The Priory, Draycott Rd T 01749 34 66 99
26A Ganton Street F 020 7494 3533 Shepton Mallet F 01749 34 66 77
London W1F 7GZ Somerset BA4 5HS
info@prime-meridian.co.uk www.primem-meridian.co.uk

Client: SHAFTESBURY CARNABY

Project: 2 GANTON STREET LONDON W1

Title: EXISTING PLANS AND ELEVATIONS

Date: FEB 2021
Scale: 1:100 @ A1
Drawn: DM

No. 250.120/PL10