




BOUNDARY OF REGISTER LAND

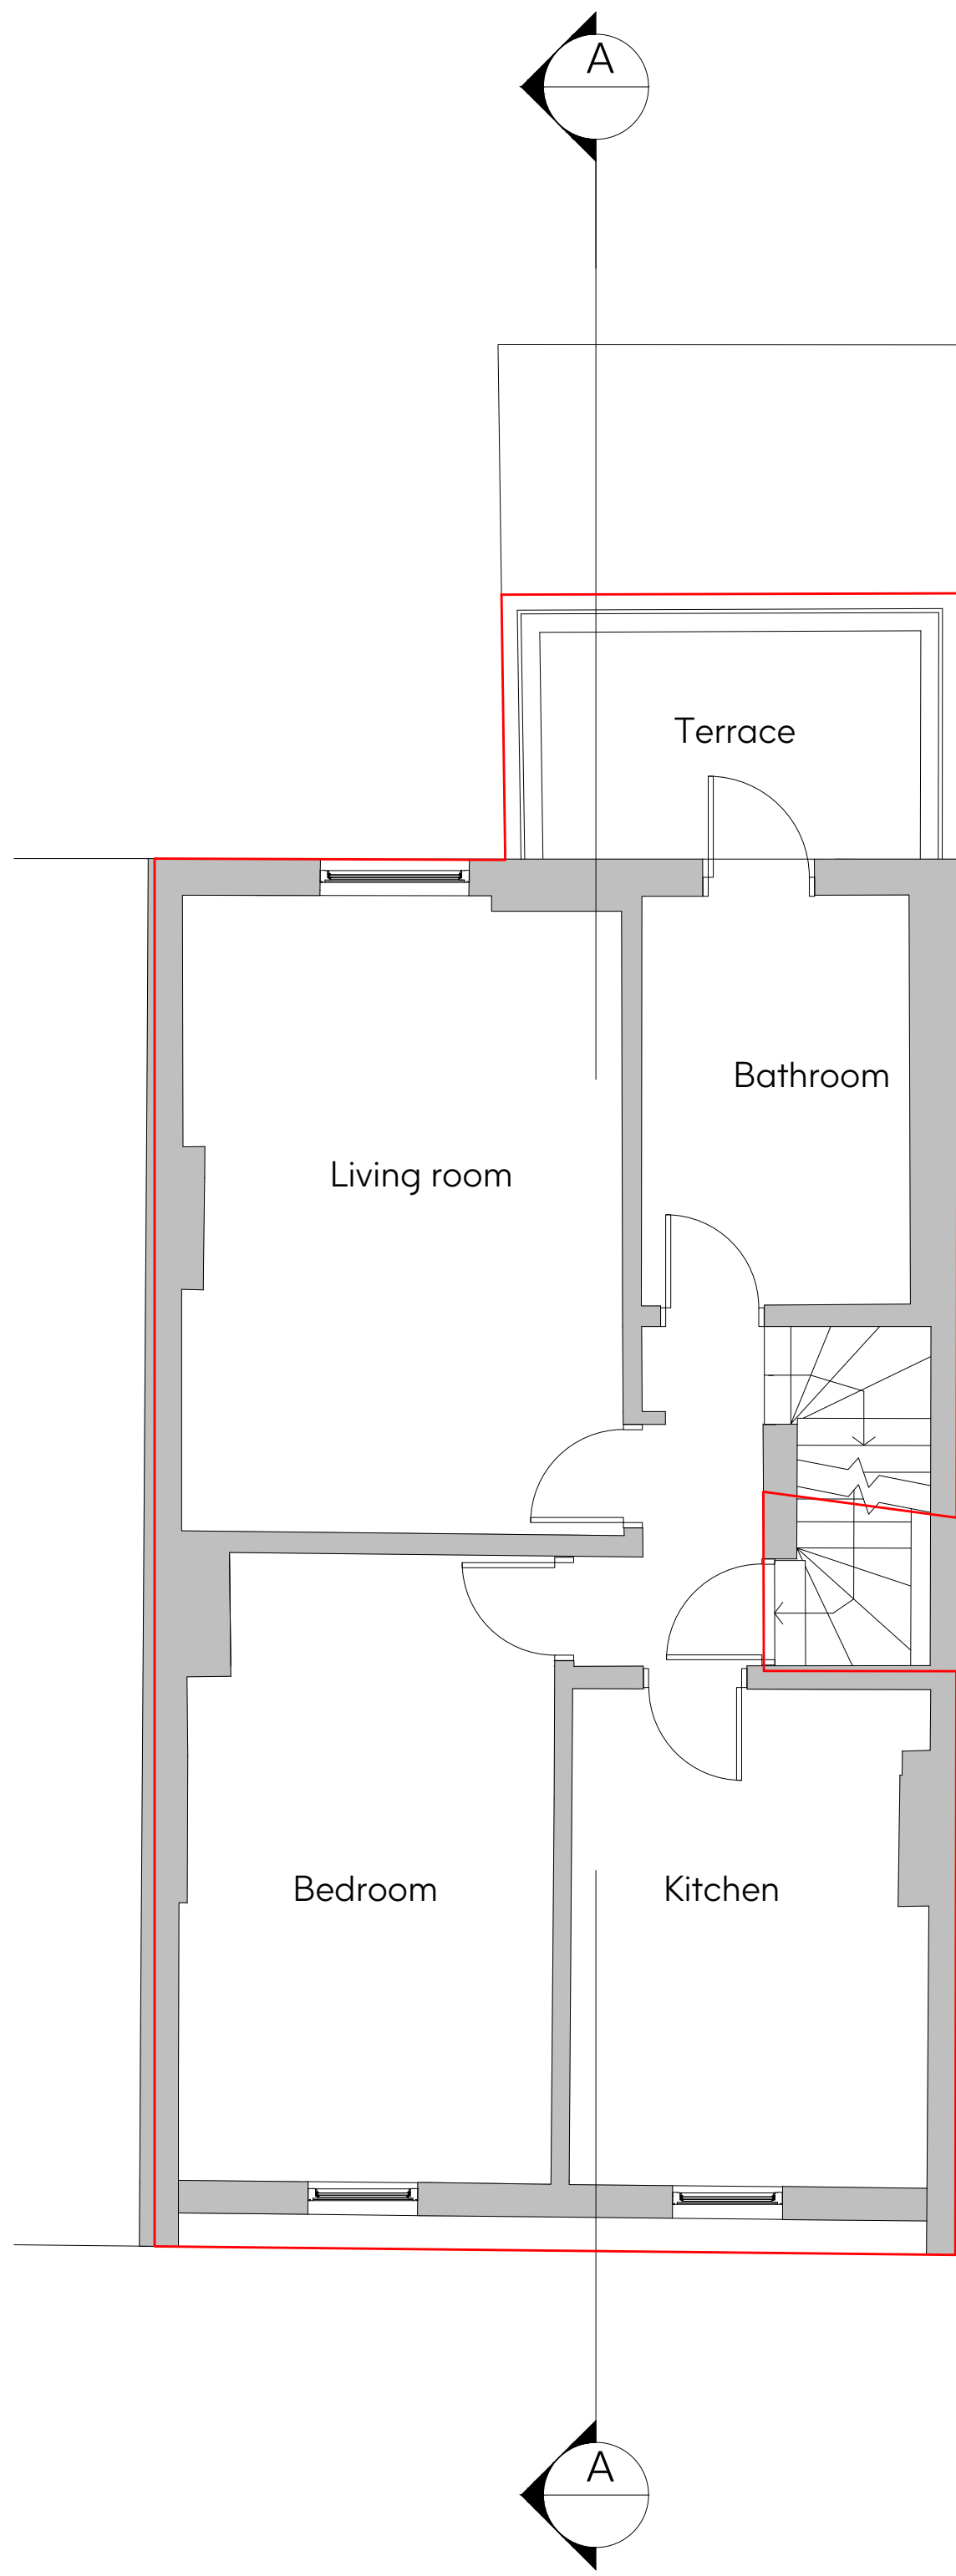

1 Existing Third Floor Plan
Scale 1 : 50

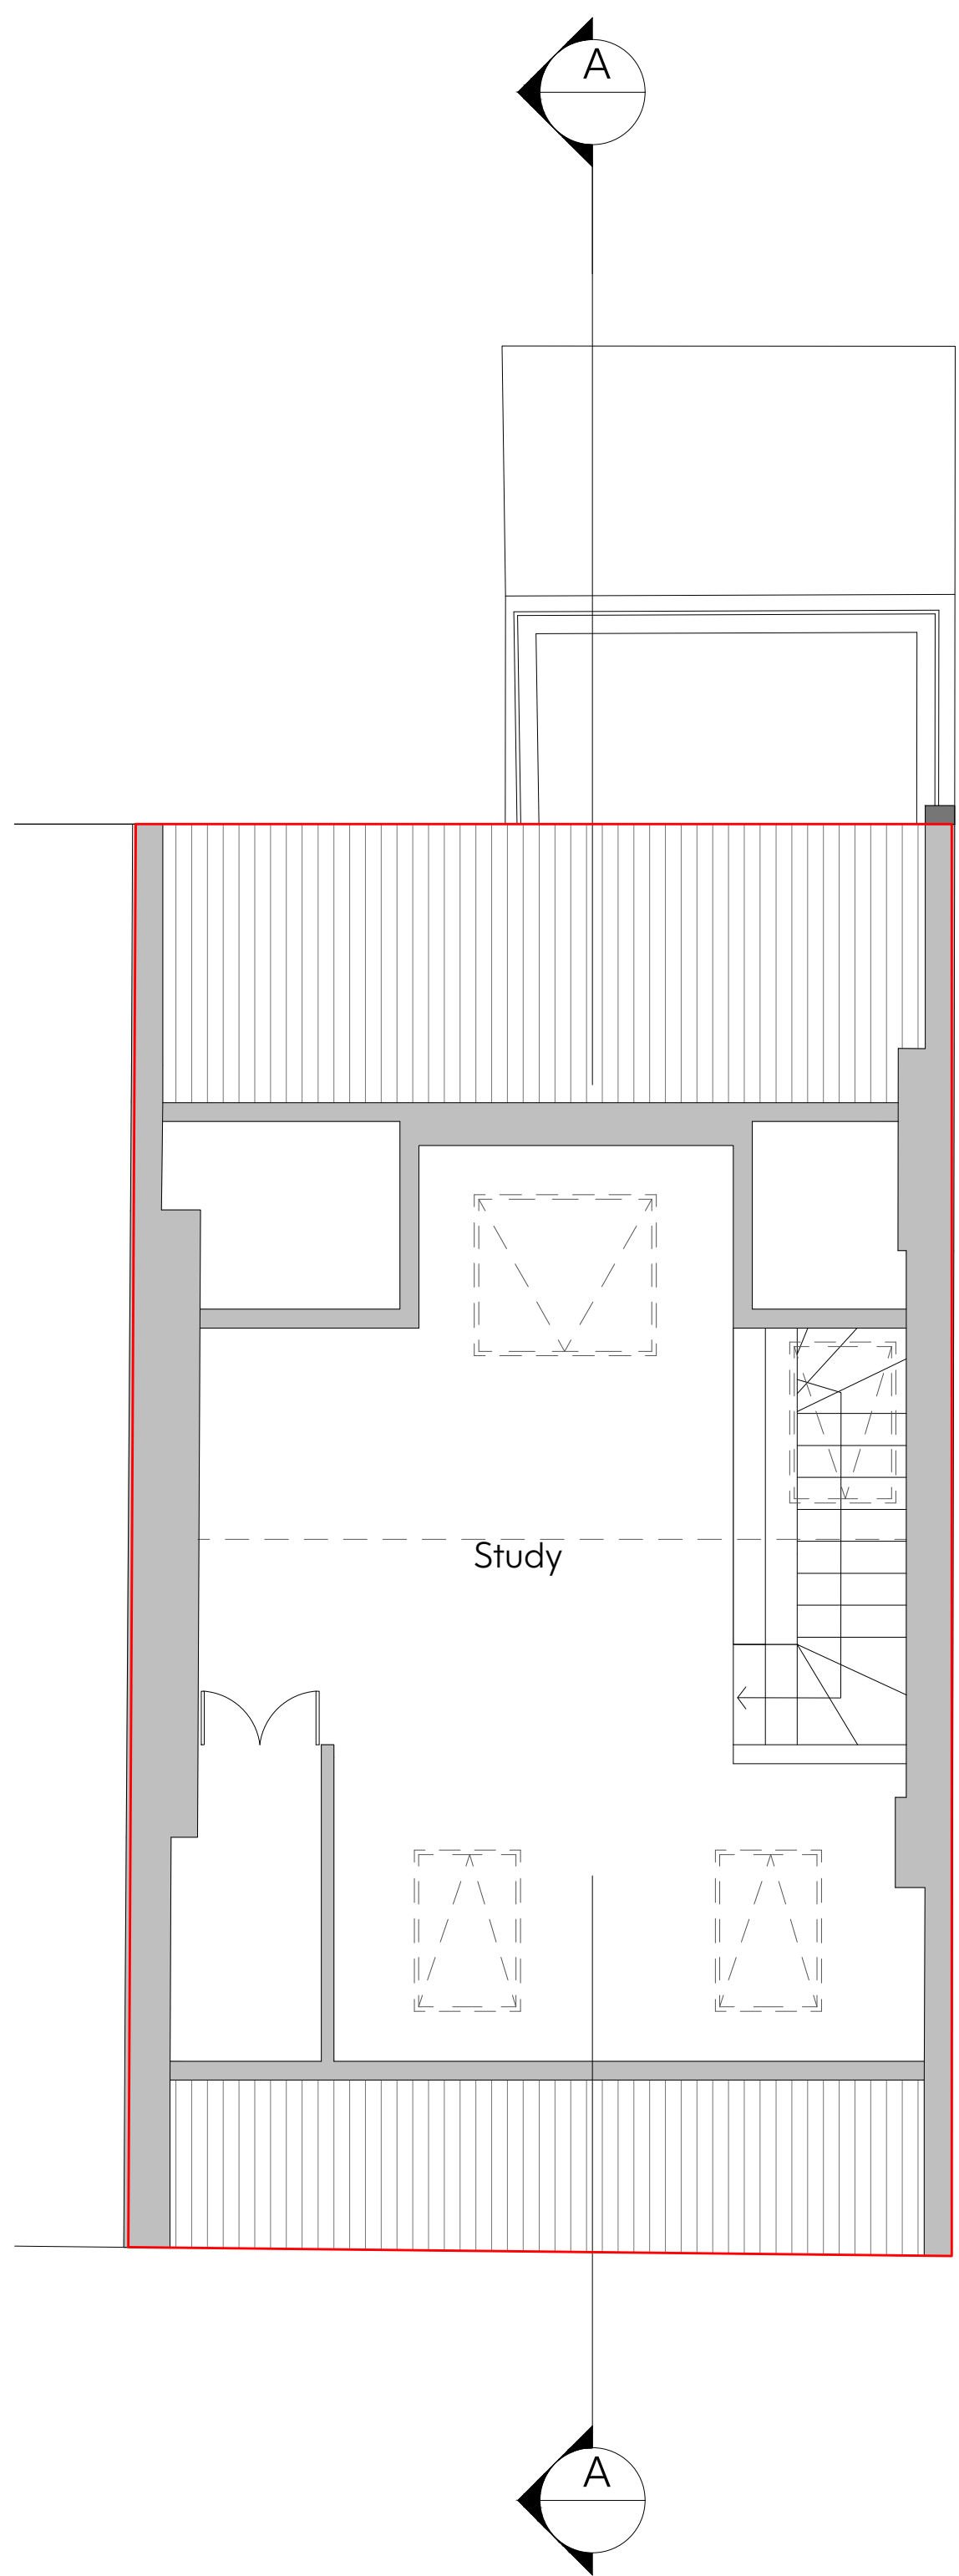


2 Existing Fourth Floor Plan
Scale 1 : 50

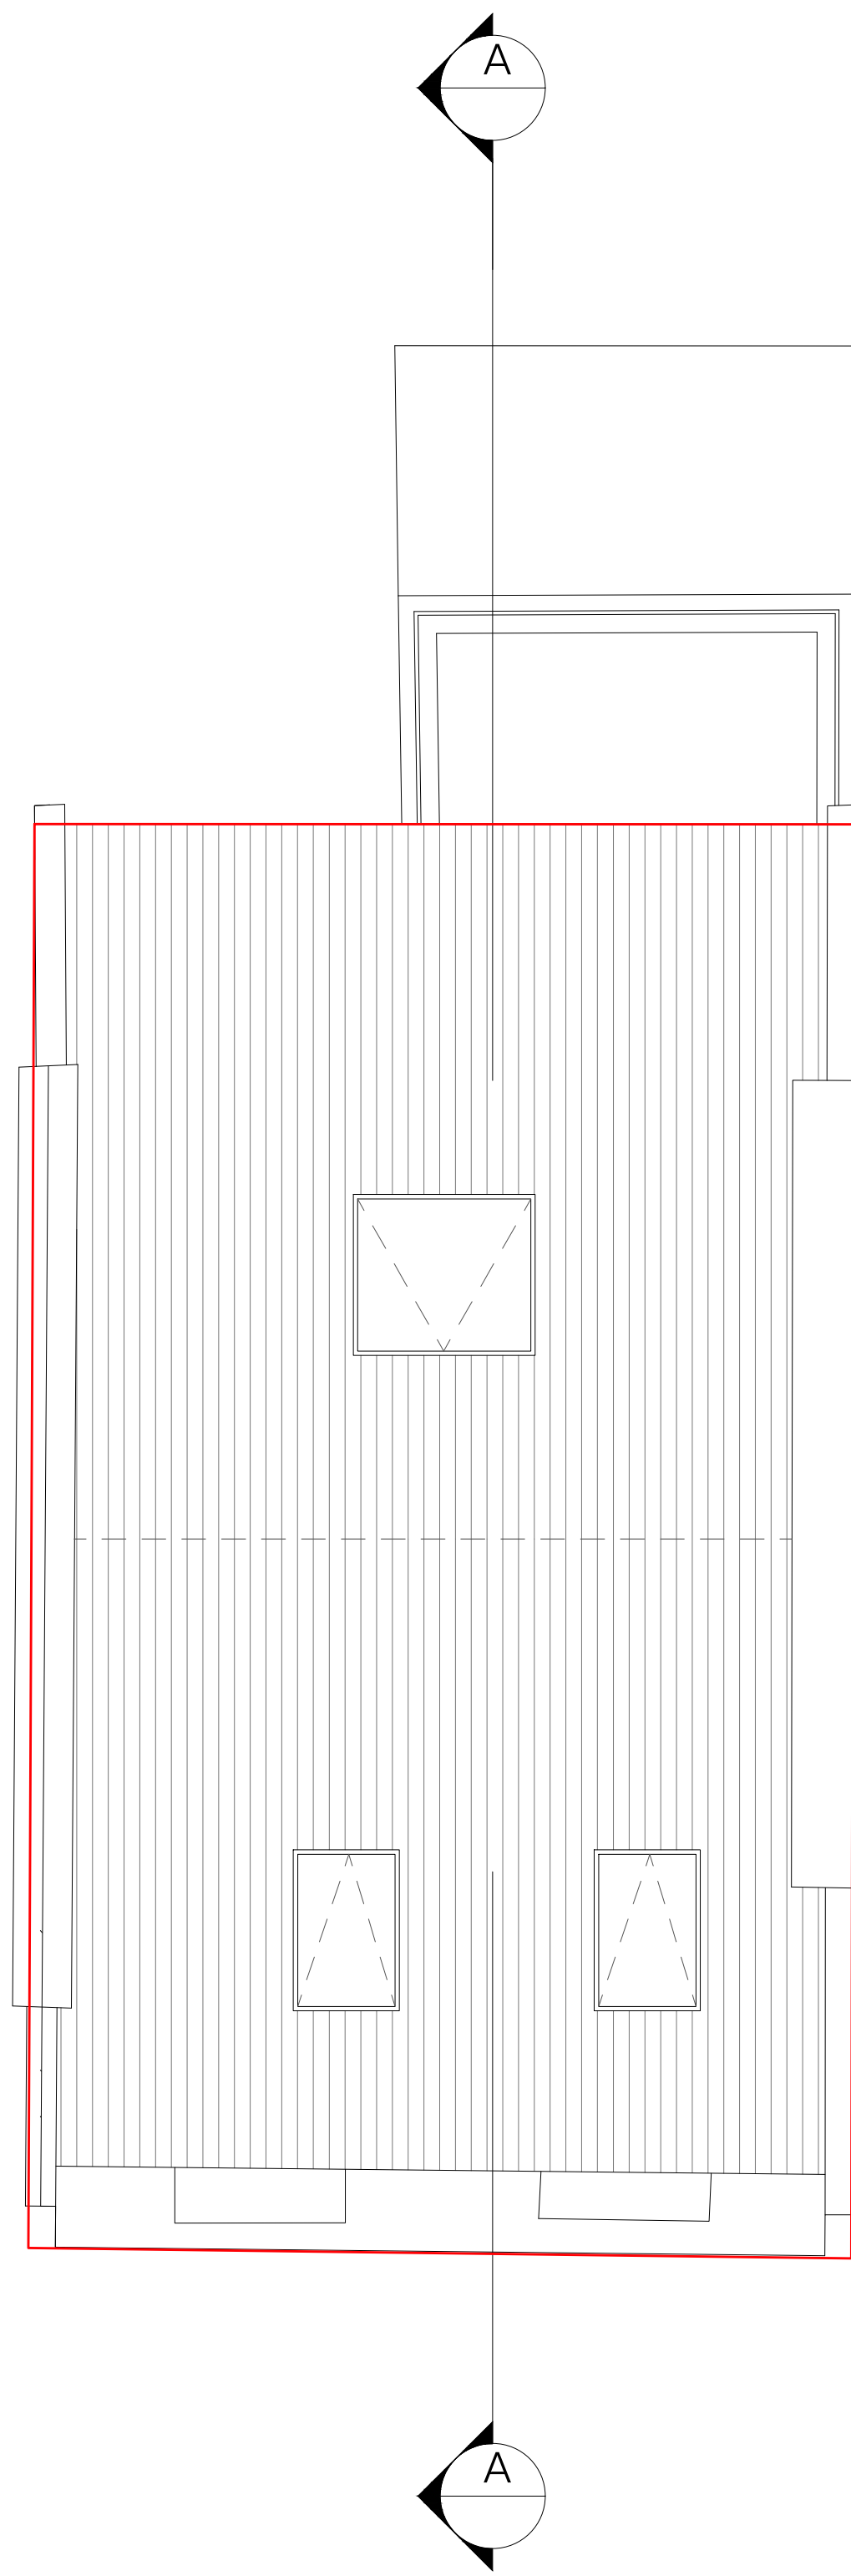


3 Existing Roof Plan
Scale 1 : 50

SCALE BAR 1:50

 

Notes:

1. Drawing must be used solely for the status indicated only
 2. All dimensions and setting out shall be checked and confirmed and any discrepancies to be reported to the Architect prior to commencement of any work.
 3. This is a CAD Drawing. Under no circumstances shall manual alterations be made. Figured dimensions take preference to scale.
 4. All work and materials to be in accordance with current statutory legislation, relevant codes of practice and British Standards.
 5. Drawing to be read in accordance with relevant consultants and sub-contractors drawings and specifications.
- Disclaimer:**
The hard copy accompanying the electronic date is the legal. Copyright is Reserved.

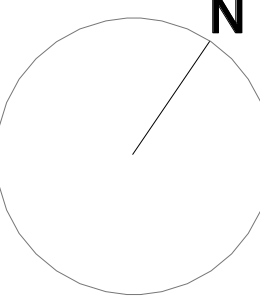

Copyright is Reserved.
© Copying or reproduction of this drawing or any electronic data without the written permission of 'Seesaw Studios' is not permitted. All rights reserved.

| Rev: | Description: | Date: |
|------|---------------------|----------|
| A | revision to address | 12/03/21 |

Seesaw
Studios

30 Shacklewell Lane
Dalston, London, E8 2EZ
United Kingdom

+44 (0) 20 7254 5671
seesaw-studios.com
info@seesaw-studios.com

Client:
Joe McKay

Project:
Flat 3, 62 Sutherland Avenue,
W9 2QU

Drawing Title:
Existing Floor Plans

| Date: | Drawing Status: |
|-----------------|-----------------|
| March 2021 | Planning |
| Drawing Number: | Revision |
| SE 1600 - 02/P1 | A |
| Scale: | Drawn By: |
| 1:50 @ A1 | TK |