


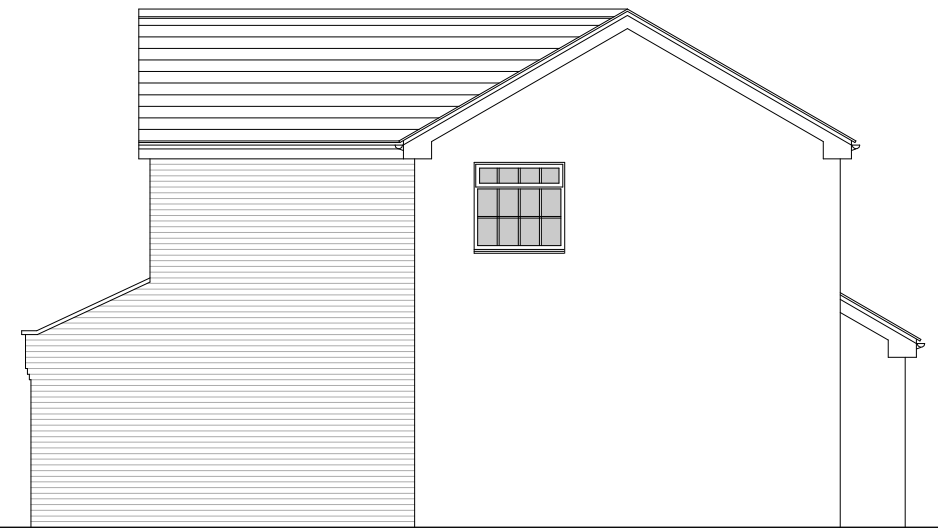


PROPOSED NORTH ELEVATION
(scale 1:100@A3)




PROPOSED WEST ELEVATION
(scale 1:100@A3)




PROPOSED SOUTH ELEVATION
(scale 1:100@A3)

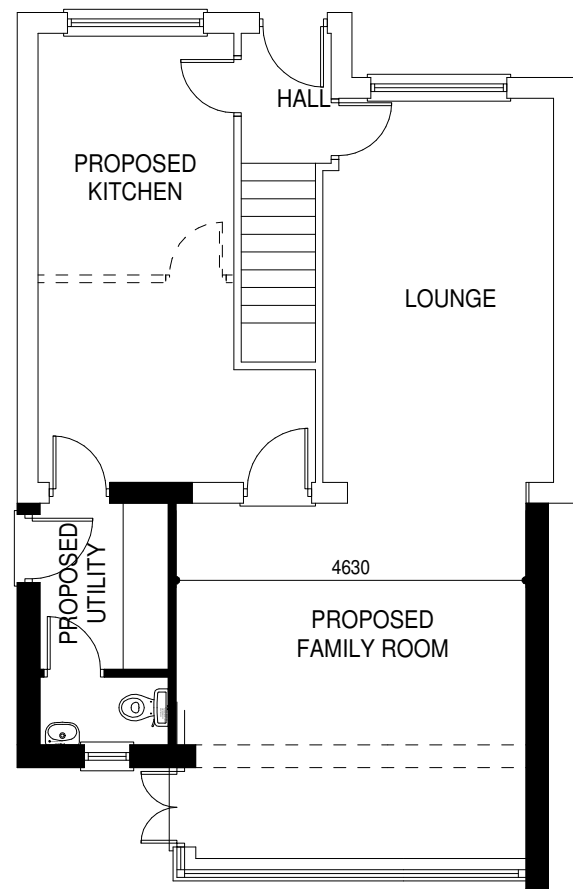


PROPOSED GROUND FLOOR PLAN
(scale 1:100@A3)

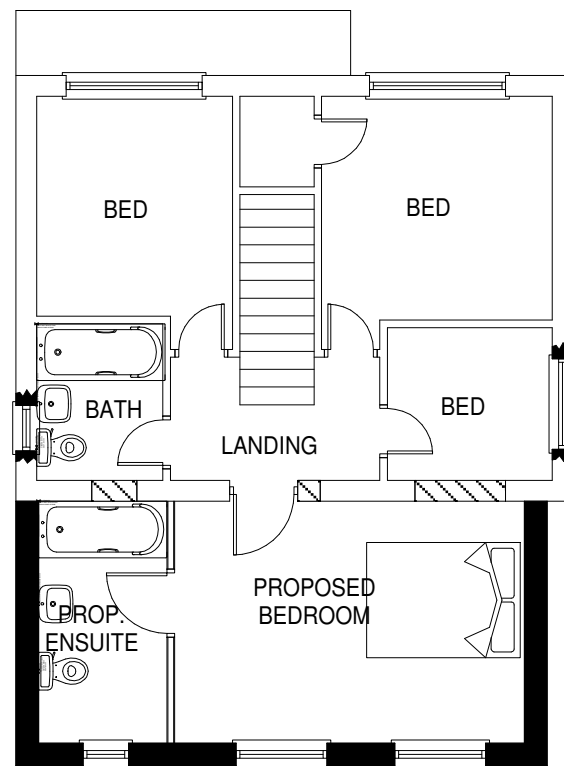

PROPOSED FIRST FLOOR PLAN
(scale 1:100@A3)

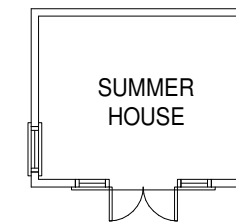

FLOOR PLAN

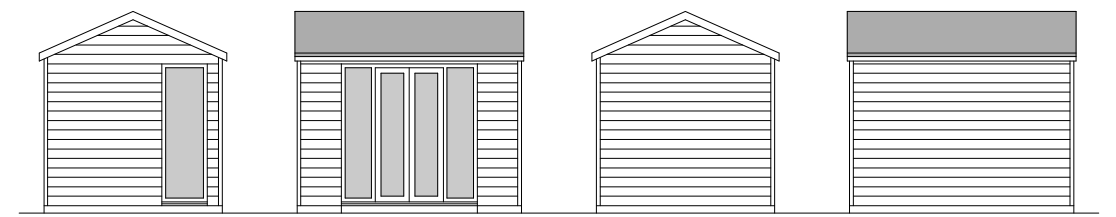

WEST ELEV SOUTH ELEV EAST ELEV NORTH ELEV

PROPOSED SUMMER HOUSE
(scale 1:100@A3)

Sean McLean Design

22 Portrack Grange Rd, Stockton-on-Tees, TS18 2PH
Tel : 07711127641 E-mail smdesign@tiscali.co.uk

PROPOSED DEVELOPMENTS AT
18 SOUTHWELL GREEN, DARLINGTON
FOR MR & MRS HUTTON

PROPOSED FLOORPLAN
AND ELEVATIONS

Drg. No. 2172 / 05 'O' Date APR 21