


NORTH EAST Elevation - Existing + Proposed (unchanged) Scale 1:100




NORTH WEST Elevation - Existing Scale 1:100




NORTH WEST Elevation - Proposed Scale 1:100

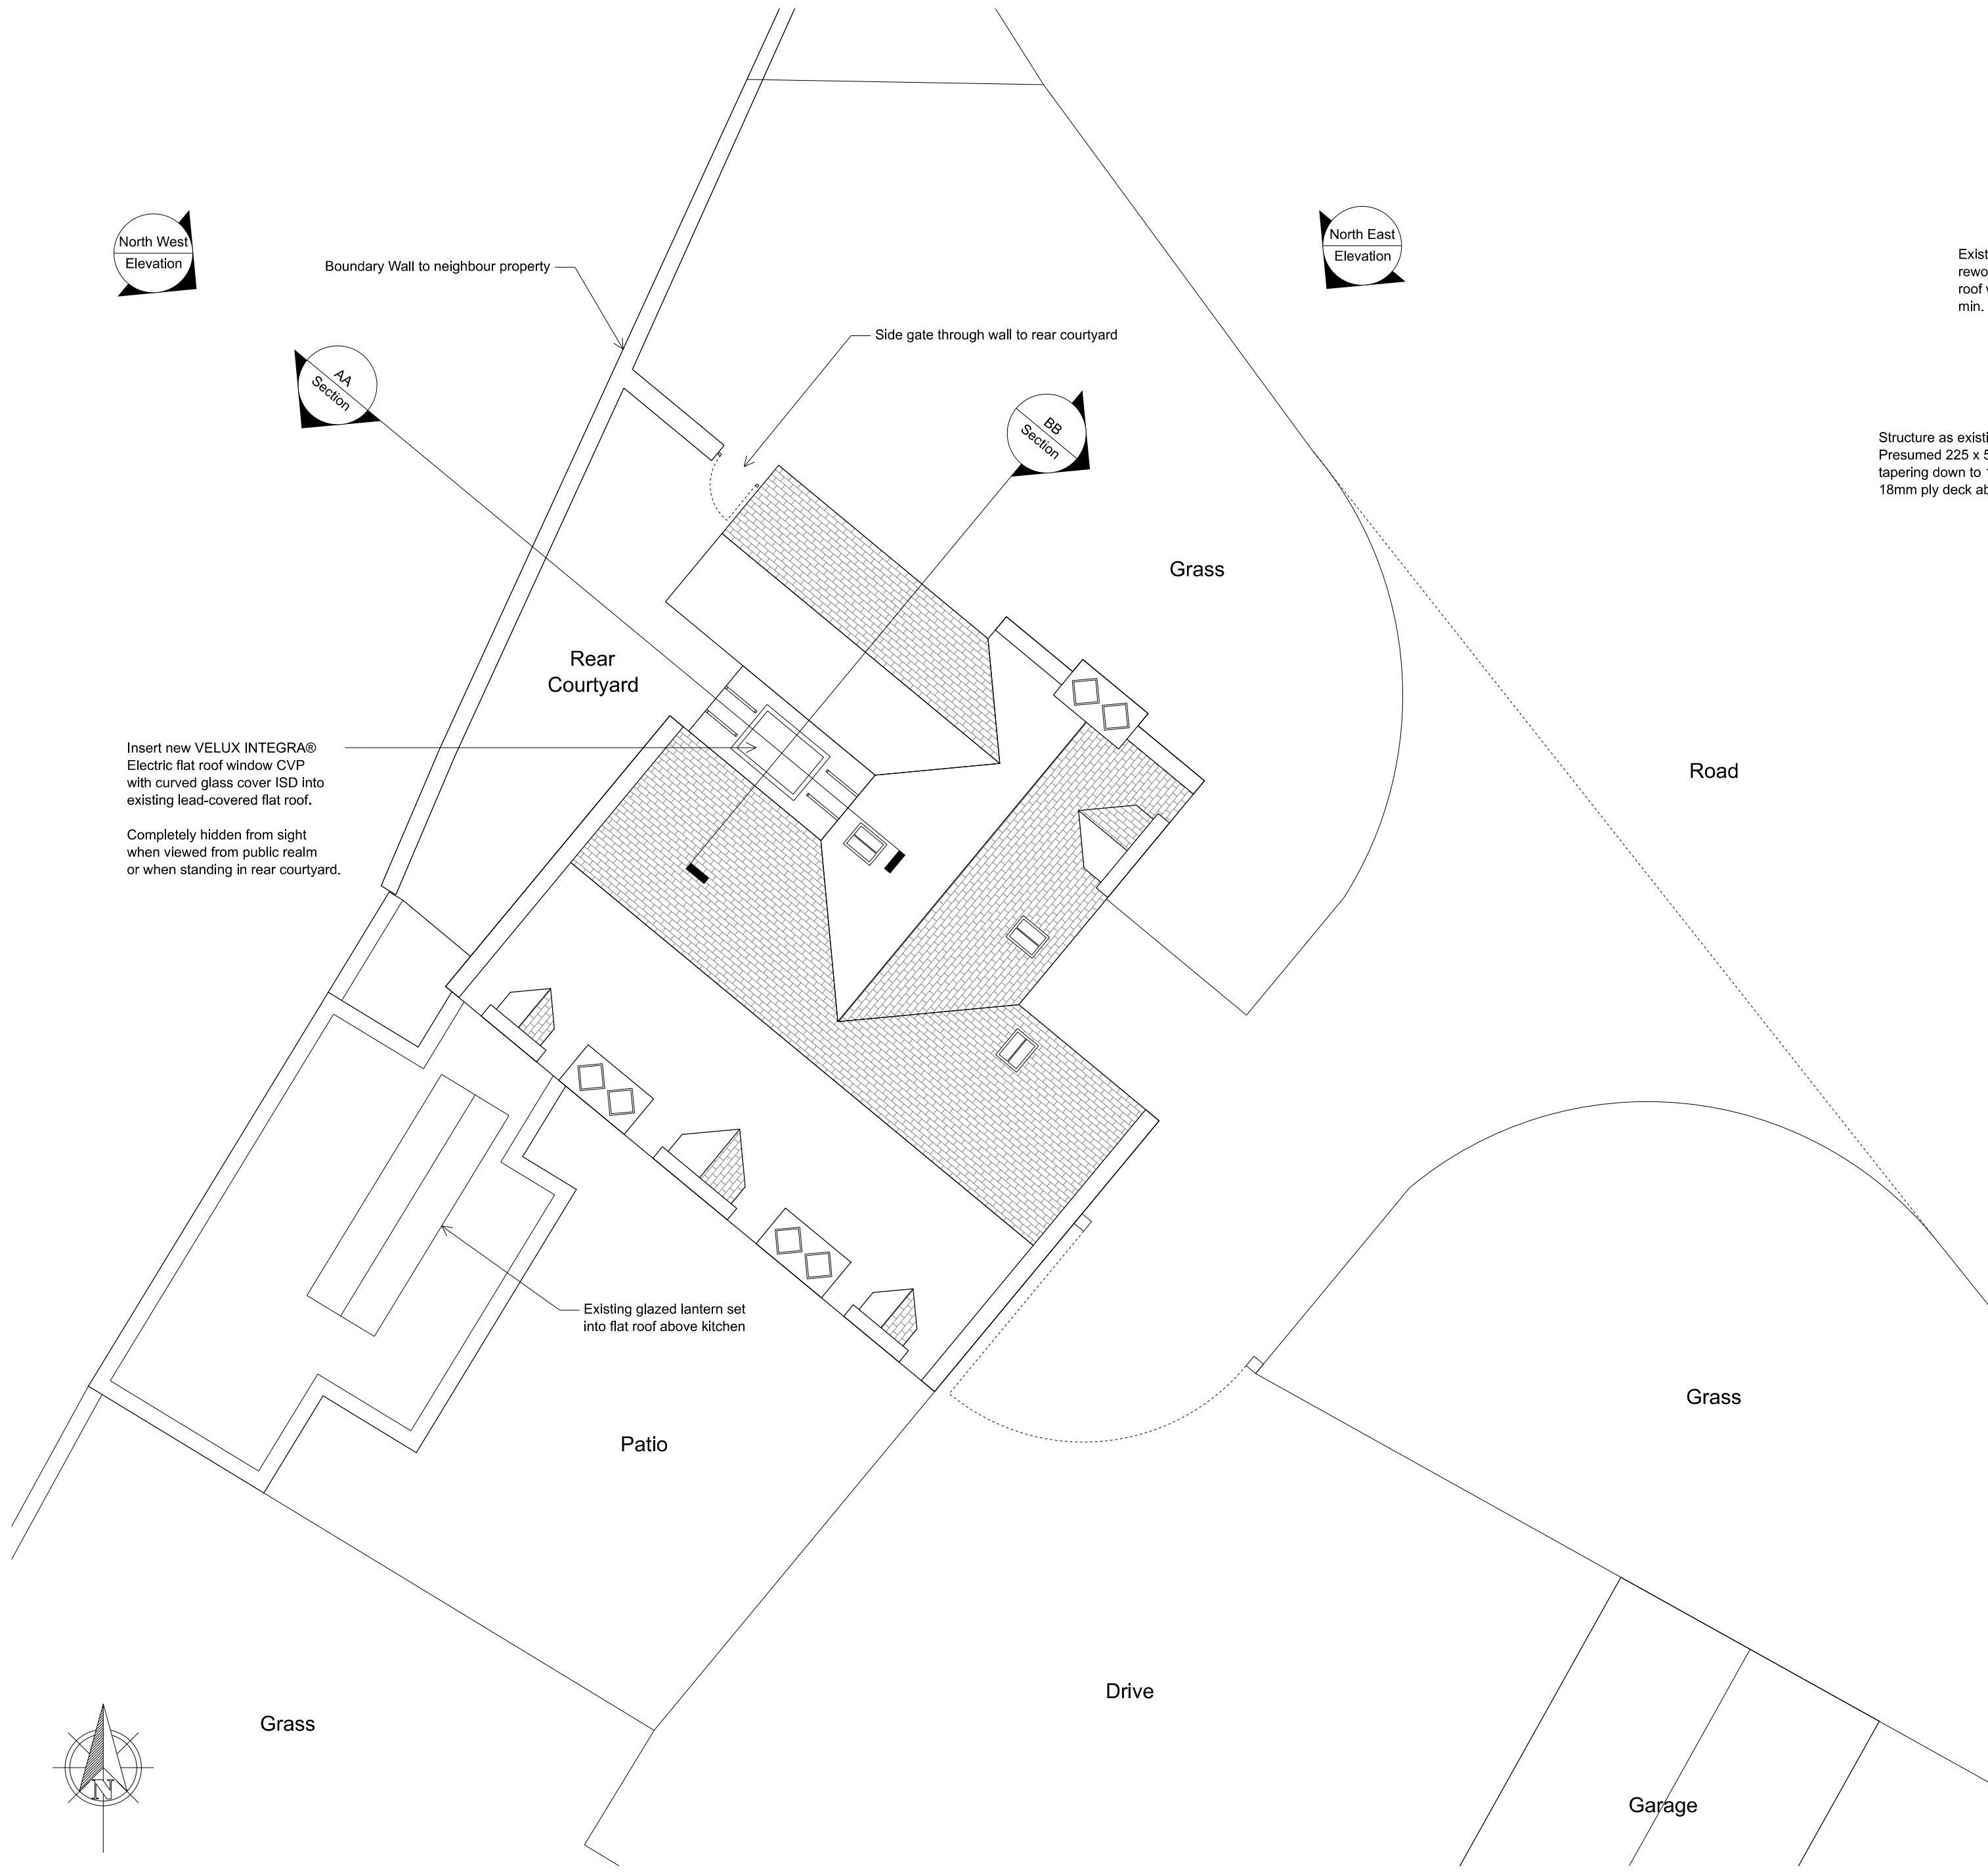


Proposed Block Plan Scale 1:100

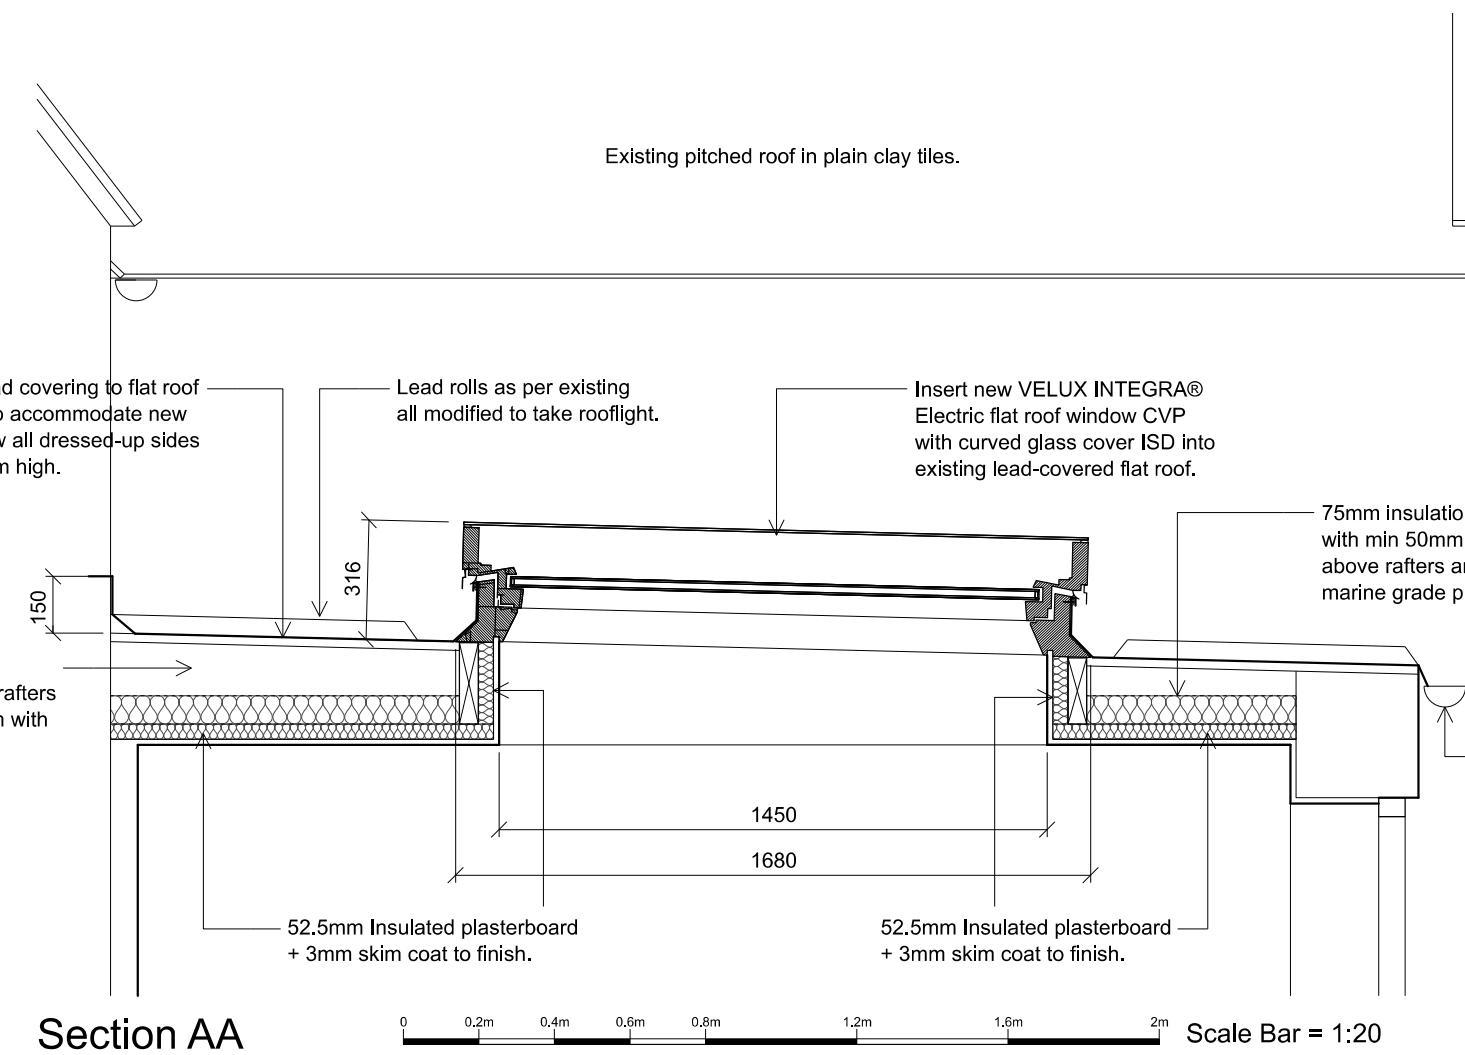


Section AA Scale 1:20

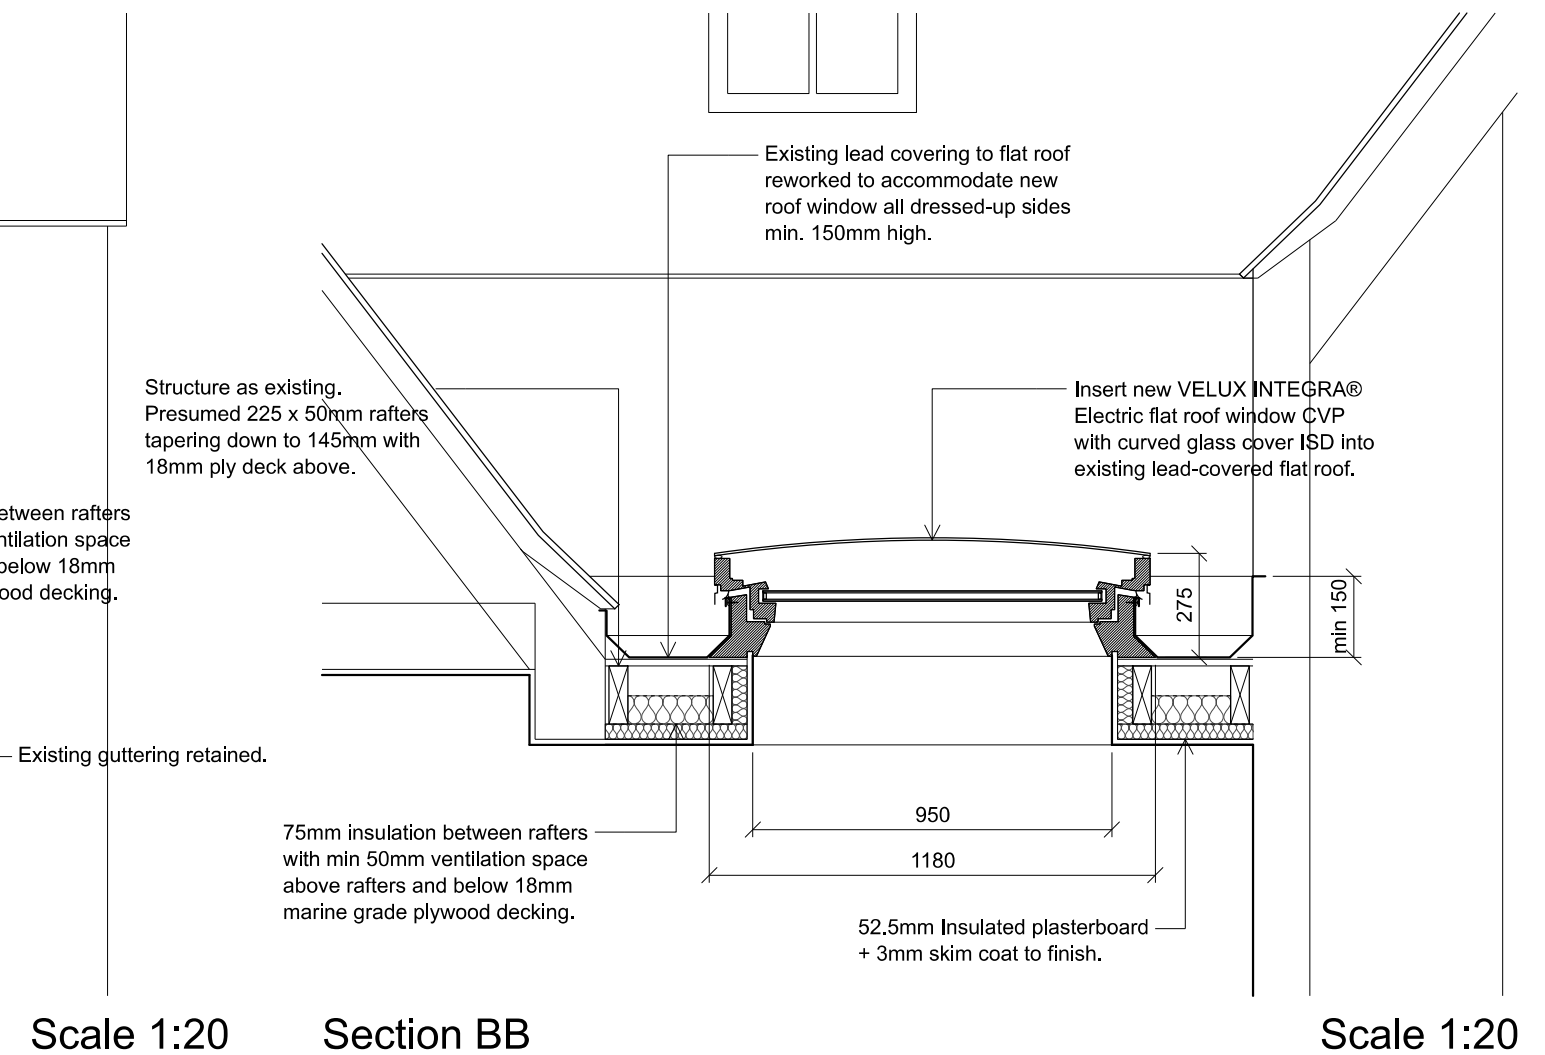

Section BB Scale 1:20

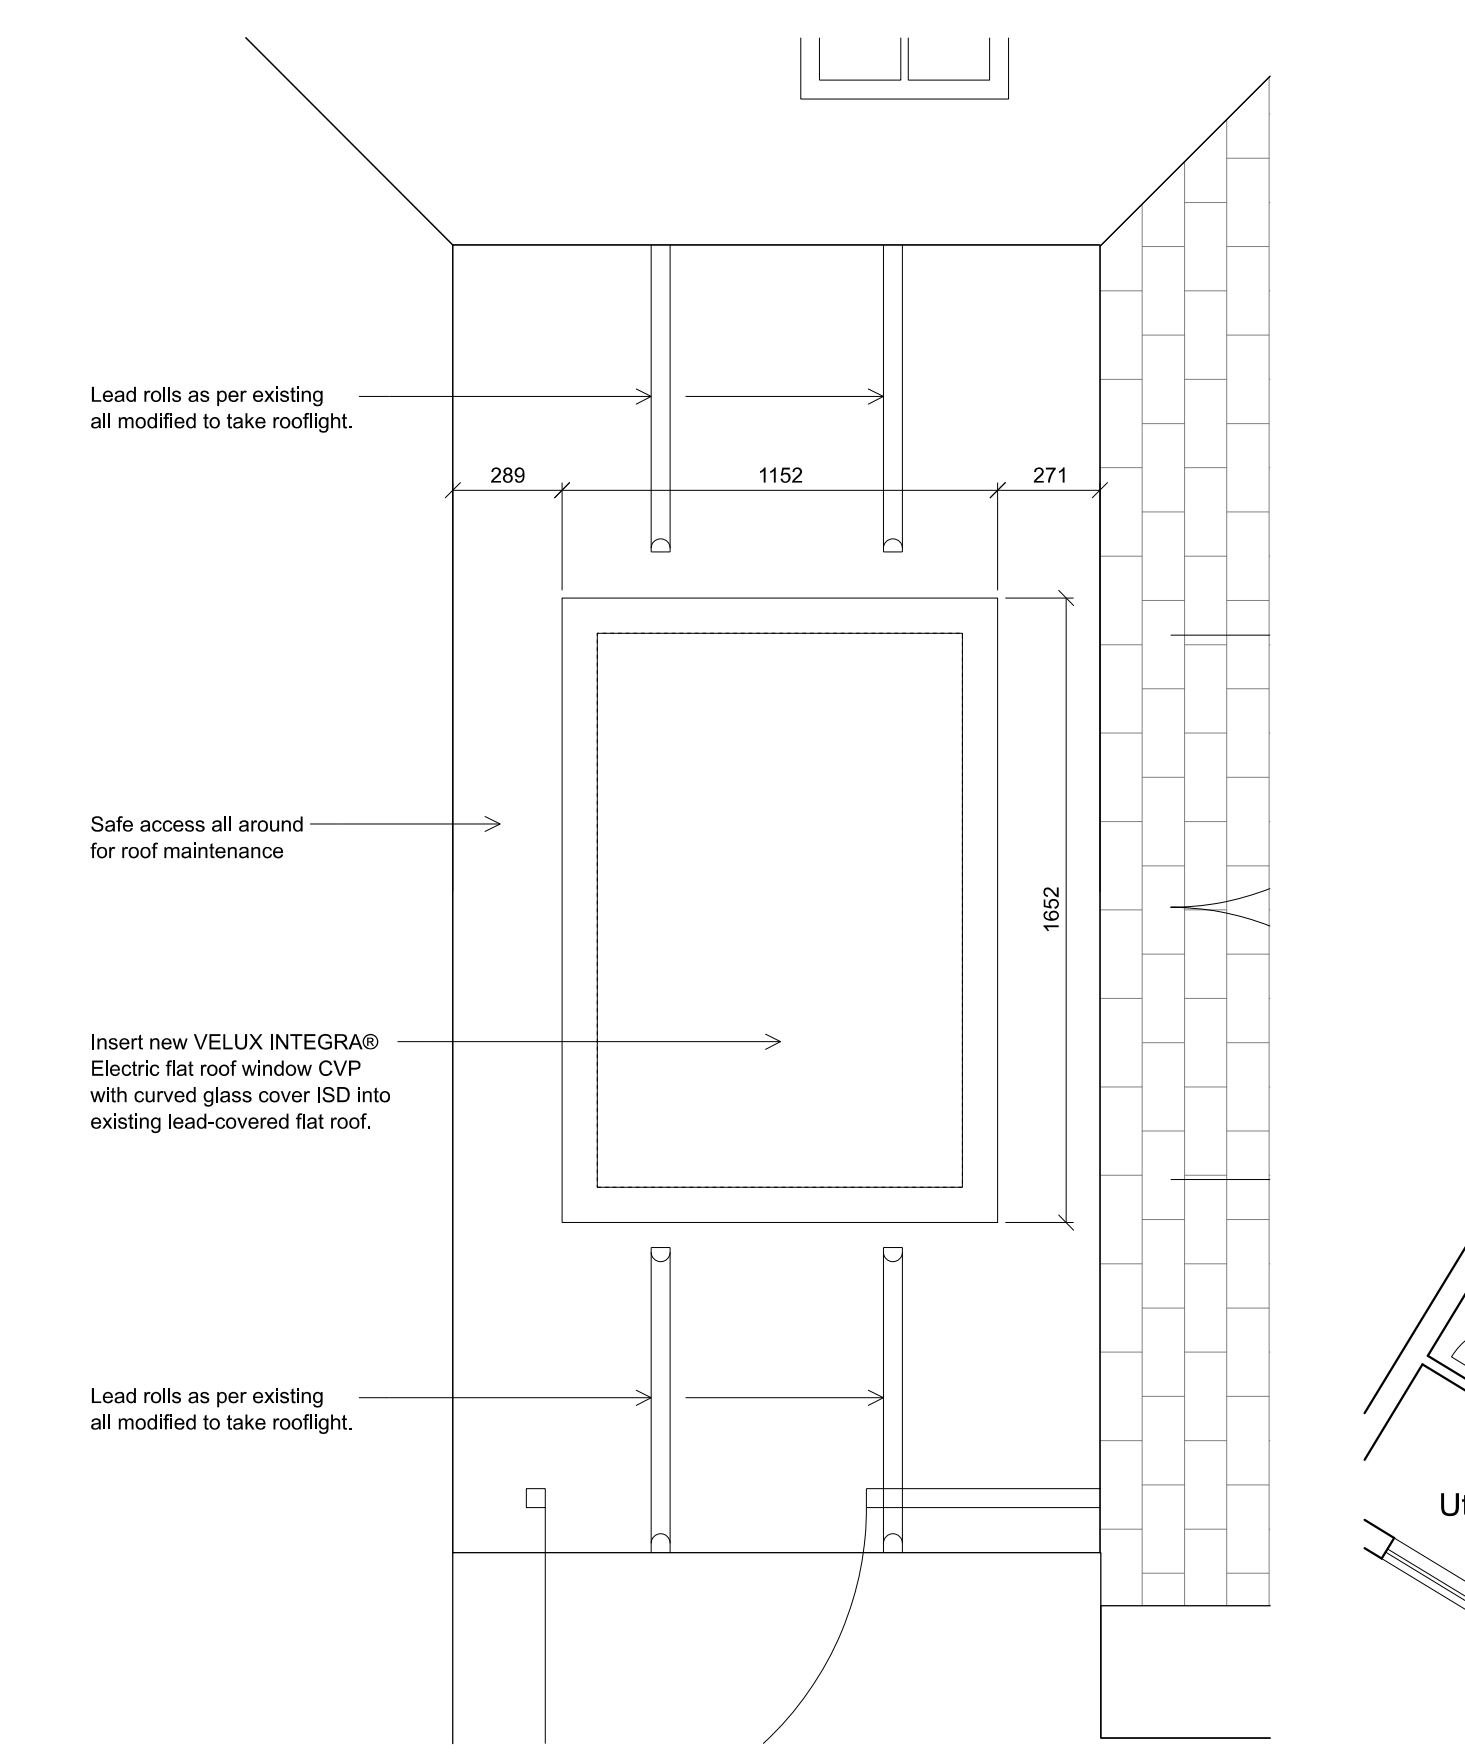

Proposed Roof Plan Scale 1:20

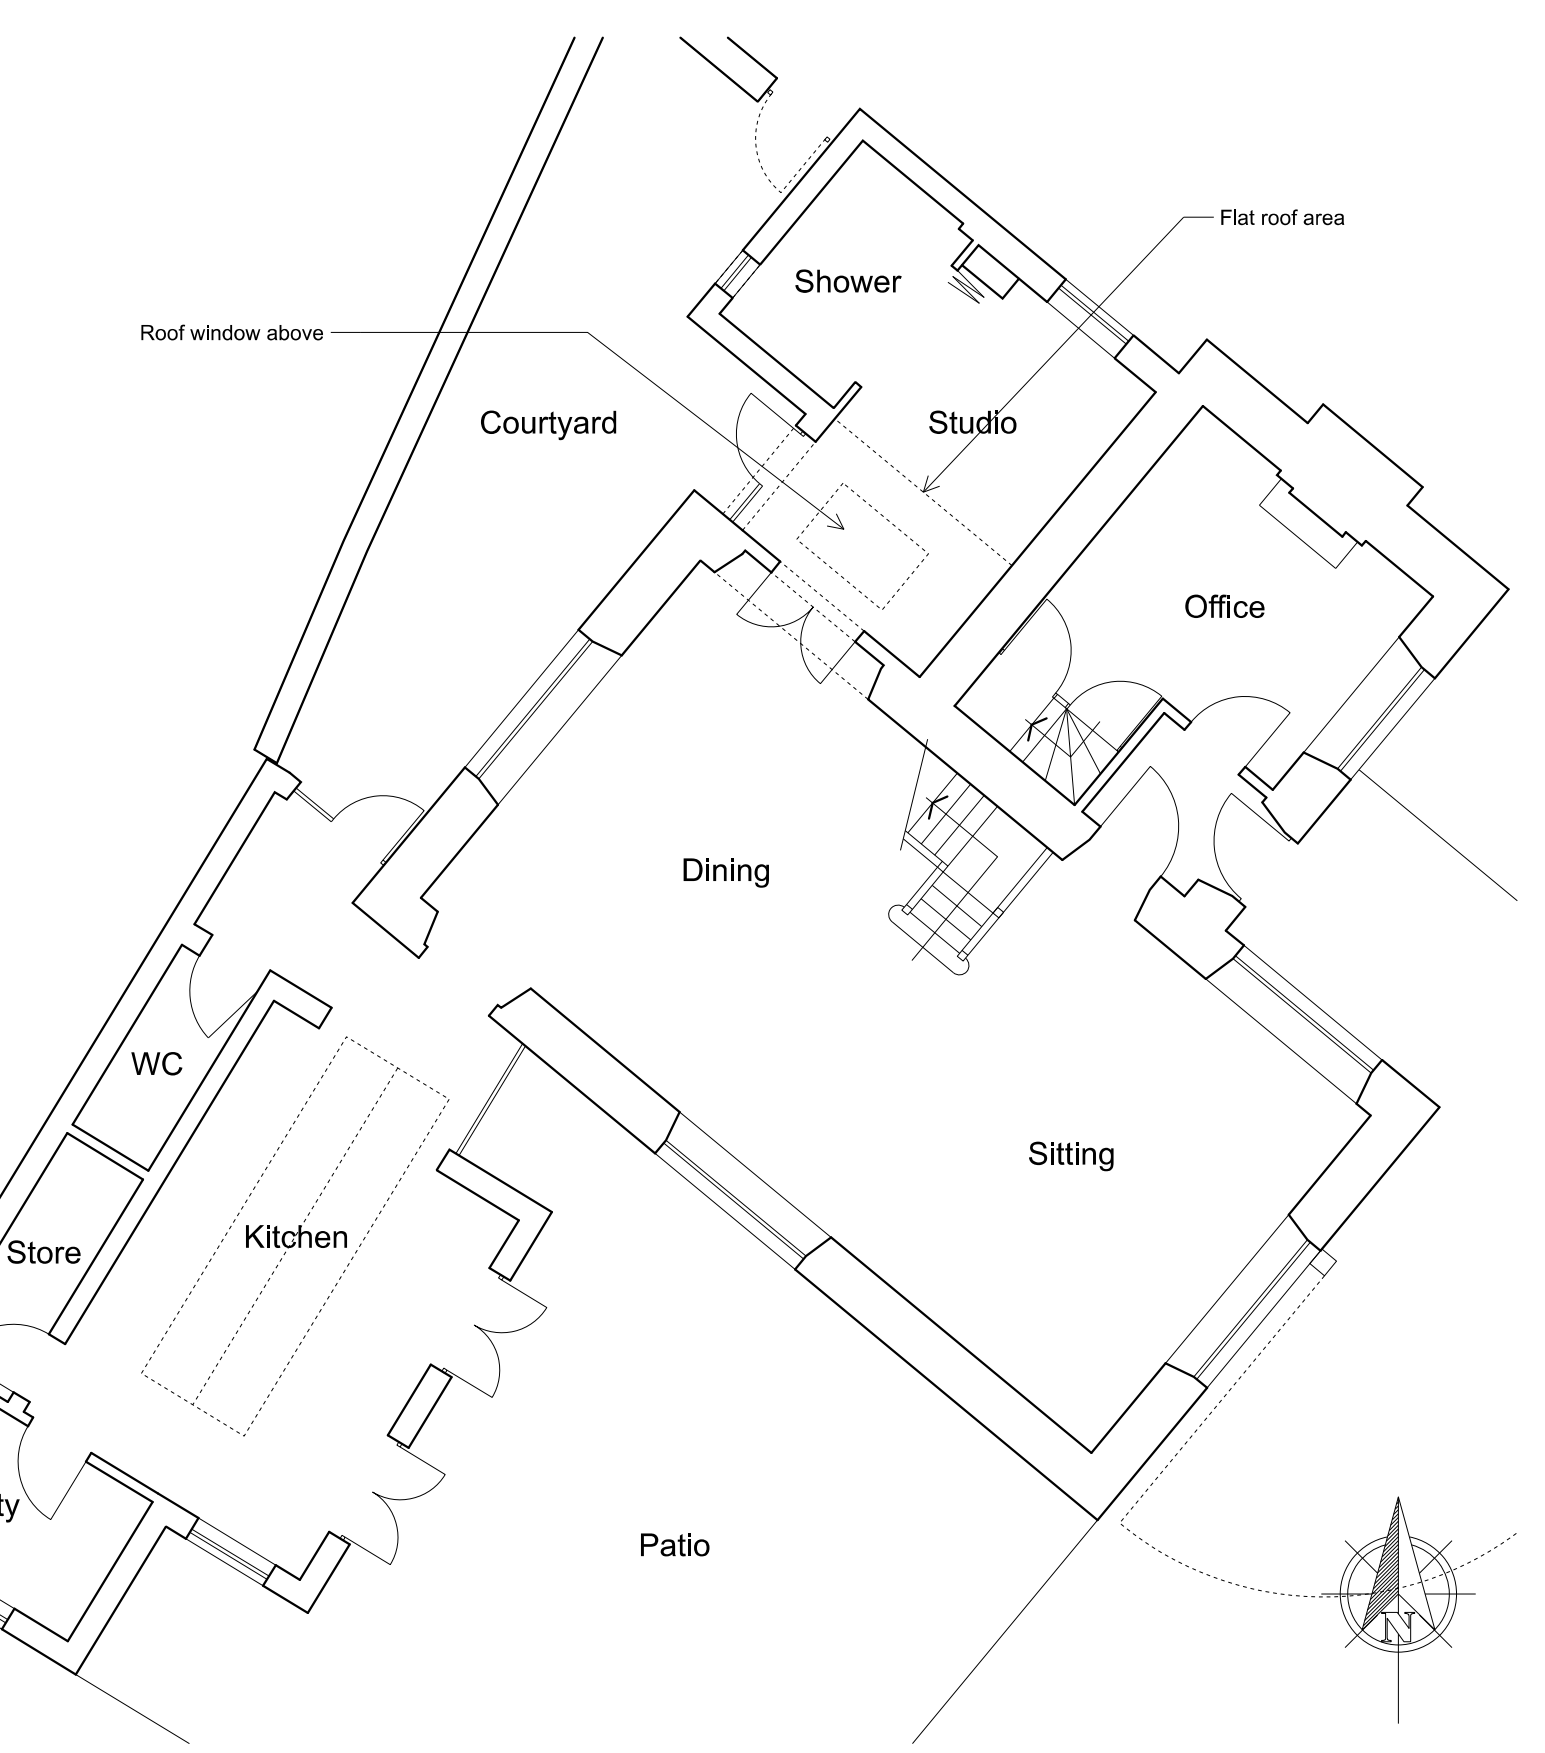

Ground Floor Plan Scale 1:100

Generally: All dimensions to be checked on site before construction begins. © Crown copyright and database rights 2021 Ordnance Survey 100030835.

Oundle Architecture 4 Church Green, Burnwell, Nr. Oundle, PE8 5QH Email: design@oundearchitecture.com Web: www.oundearchitecture.com Tel: 01832 274139 Mobile: 07837 034080			<table border="1"> <thead> <tr> <th>Rev.</th> <th>Date</th> <th>Description</th> </tr> </thead> <tbody> <tr> <td>1</td> <td>23.04.2021</td> <td>Drawings Scale & Dimensions: This drawing was drawn to scale as indicated. Dimensions may occur if not printed or otherwise. Check all dimensions on site and check with Oundle Architecture if discrepancies emerge.</td> </tr> <tr> <td>A</td> <td>06.05.2021</td> <td>GF Plan added</td> </tr> </tbody> </table>			Rev.	Date	Description	1	23.04.2021	Drawings Scale & Dimensions: This drawing was drawn to scale as indicated. Dimensions may occur if not printed or otherwise. Check all dimensions on site and check with Oundle Architecture if discrepancies emerge.	A	06.05.2021	GF Plan added	<table border="1"> <thead> <tr> <th>Rev.</th> <th>Date</th> <th>Description</th> </tr> </thead> <tbody> <tr> <td>1</td> <td>23.04.2021</td> <td>Drawings Scale & Dimensions: This drawing was drawn to scale as indicated. Dimensions may occur if not printed or otherwise. Check all dimensions on site and check with Oundle Architecture if discrepancies emerge.</td> </tr> <tr> <td>A</td> <td>06.05.2021</td> <td>GF Plan added</td> </tr> </tbody> </table>			Rev.	Date	Description	1	23.04.2021	Drawings Scale & Dimensions: This drawing was drawn to scale as indicated. Dimensions may occur if not printed or otherwise. Check all dimensions on site and check with Oundle Architecture if discrepancies emerge.	A	06.05.2021	GF Plan added	<table border="1"> <thead> <tr> <th>Rev.</th> <th>Date</th> <th>Description</th> </tr> </thead> <tbody> <tr> <td>1</td> <td>23.04.2021</td> <td>Drawings Scale & Dimensions: This drawing was drawn to scale as indicated. Dimensions may occur if not printed or otherwise. Check all dimensions on site and check with Oundle Architecture if discrepancies emerge.</td> </tr> <tr> <td>A</td> <td>06.05.2021</td> <td>GF Plan added</td> </tr> </tbody> </table>			Rev.	Date	Description	1	23.04.2021	Drawings Scale & Dimensions: This drawing was drawn to scale as indicated. Dimensions may occur if not printed or otherwise. Check all dimensions on site and check with Oundle Architecture if discrepancies emerge.	A	06.05.2021	GF Plan added	<table border="1"> <thead> <tr> <th>Rev.</th> <th>Date</th> <th>Description</th> </tr> </thead> <tbody> <tr> <td>1</td> <td>23.04.2021</td> <td>Drawings Scale & Dimensions: This drawing was drawn to scale as indicated. Dimensions may occur if not printed or otherwise. Check all dimensions on site and check with Oundle Architecture if discrepancies emerge.</td> </tr> <tr> <td>A</td> <td>06.05.2021</td> <td>GF Plan added</td> </tr> </tbody> </table>			Rev.	Date	Description	1	23.04.2021	Drawings Scale & Dimensions: This drawing was drawn to scale as indicated. Dimensions may occur if not printed or otherwise. Check all dimensions on site and check with Oundle Architecture if discrepancies emerge.	A	06.05.2021	GF Plan added
Rev.	Date	Description	
1	23.04.2021	Drawings Scale & Dimensions: This drawing was drawn to scale as indicated. Dimensions may occur if not printed or otherwise. Check all dimensions on site and check with Oundle Architecture if discrepancies emerge.	
A	06.05.2021	GF Plan added	
Project: School House, Achurch, PE8 5SL			Drawing Subject: Elevations + Plans + Details PROPOSED	
Job No: OSH21		Dwg. No: OUA02A		Scale: Various @ A1	
				Date: 06.05.2021	