




PROPOSED GROUND FLOOR PLAN

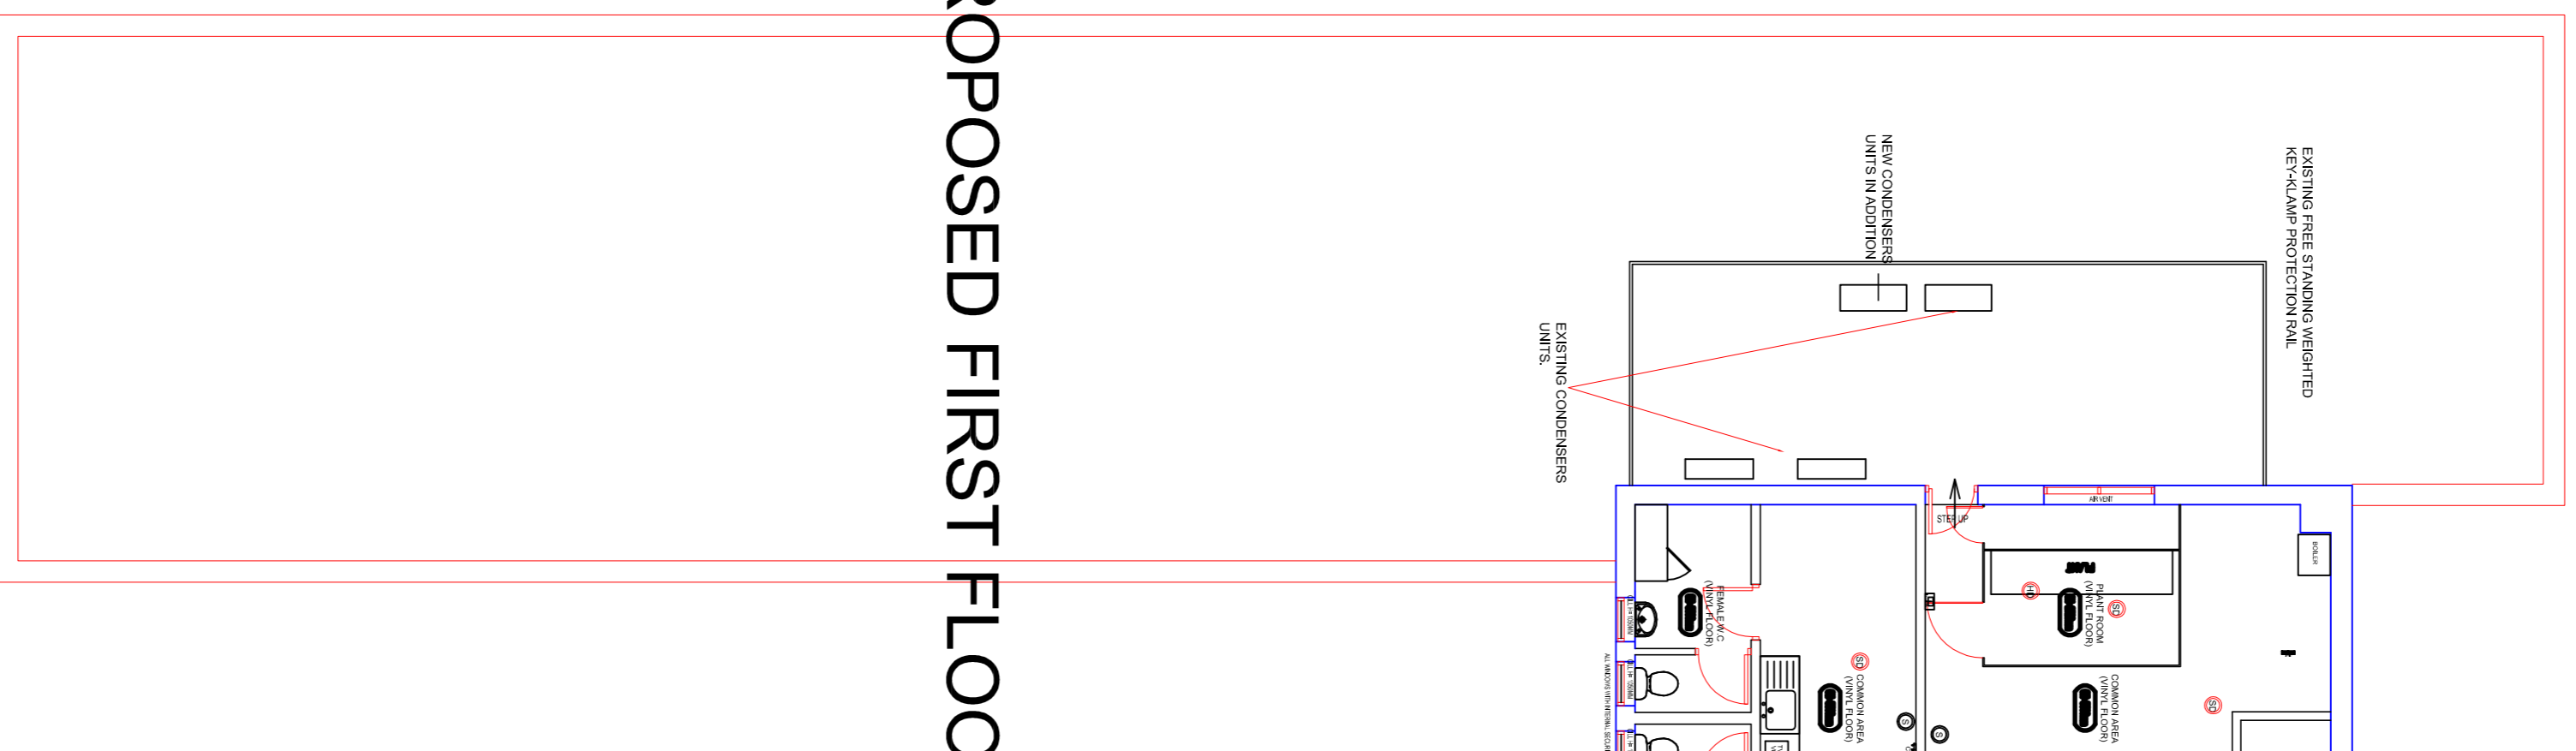


PROPOSED FIRST FLOOR PLAN

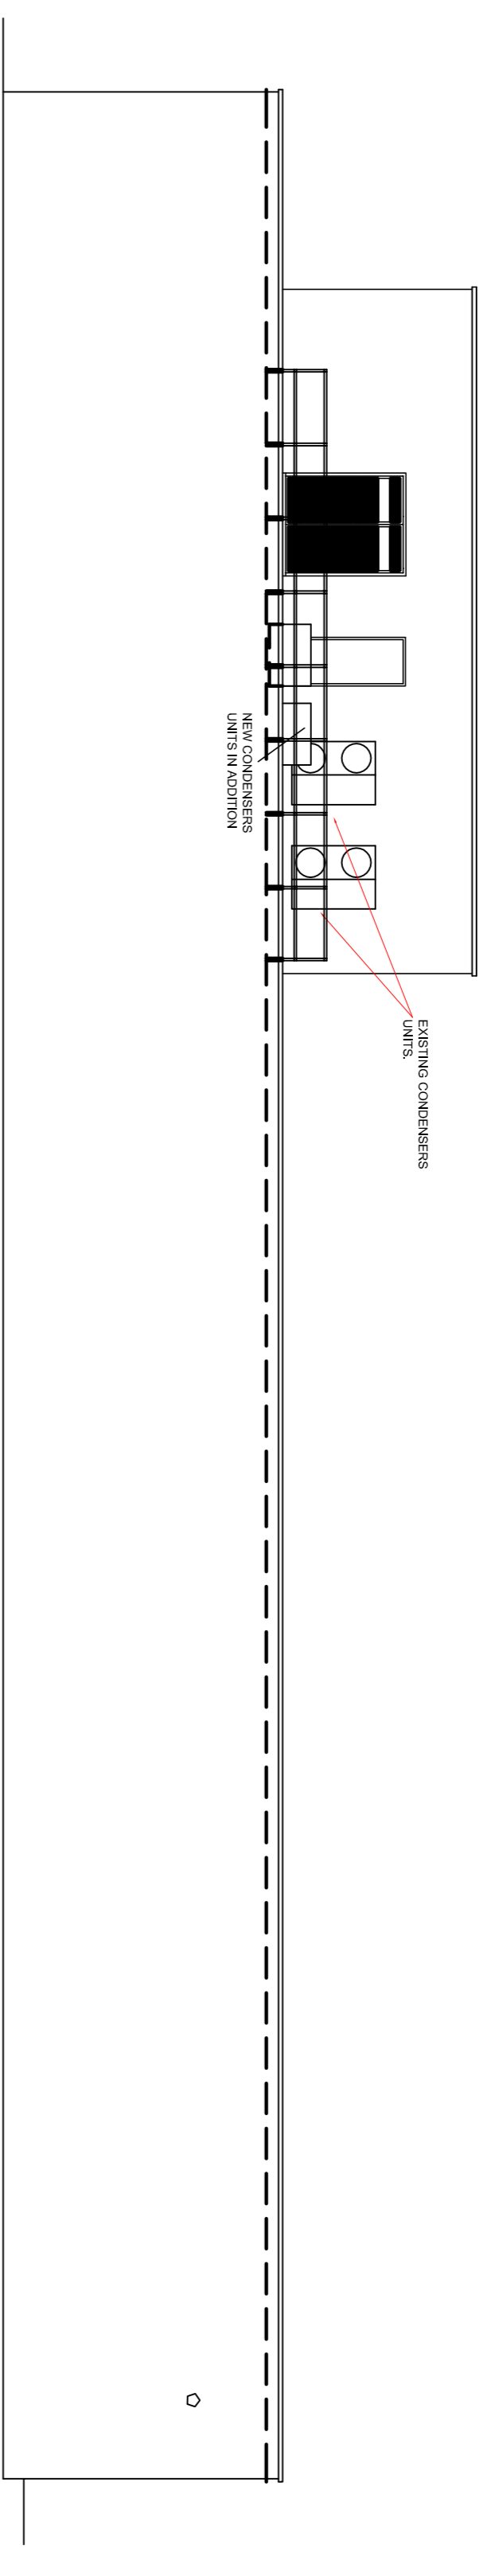

PROPOSED SIDE ELEVATION

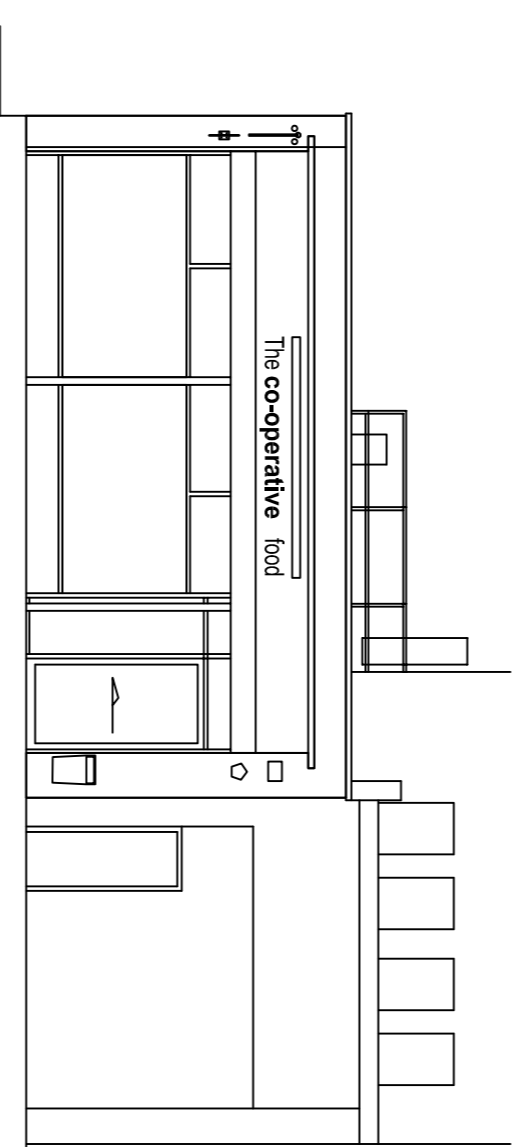

PROPOSED SHOPFRONT ELEVATION

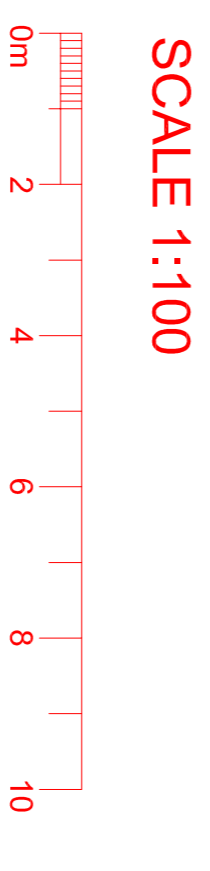

© THE CONTENTS OF THIS DRAWING REMAIN THE SOLE PROPERTY OF WELLSFIELD ASSOCIATES AND MUST NOT BE COPIED OR REPRODUCED WITHOUT PRIOR PERMISSION.
 FULL SURVEY NOT CARRIED OUT. DRAWING PRODUCED USING INFORMATION SUPPLIED BY THE CLIENT

Wellsfield Associates
 80, High Street,
 Fiddleigh,
 SS7 2PB
 Tel: 01702 551123
 Fax: 01702 558530
 info@wellsfieldassociates.co.uk

project
 CO-OP SUPERMARKET
 13 HIGH STREET
 WARSOP
 NOTTINGHAM
 NG20 0AG

PROPOSED PLAN

date MAY 2021 drawn C.J.J.
 scale 1:100@A1 drg no. 3636.02