



Ground Floor

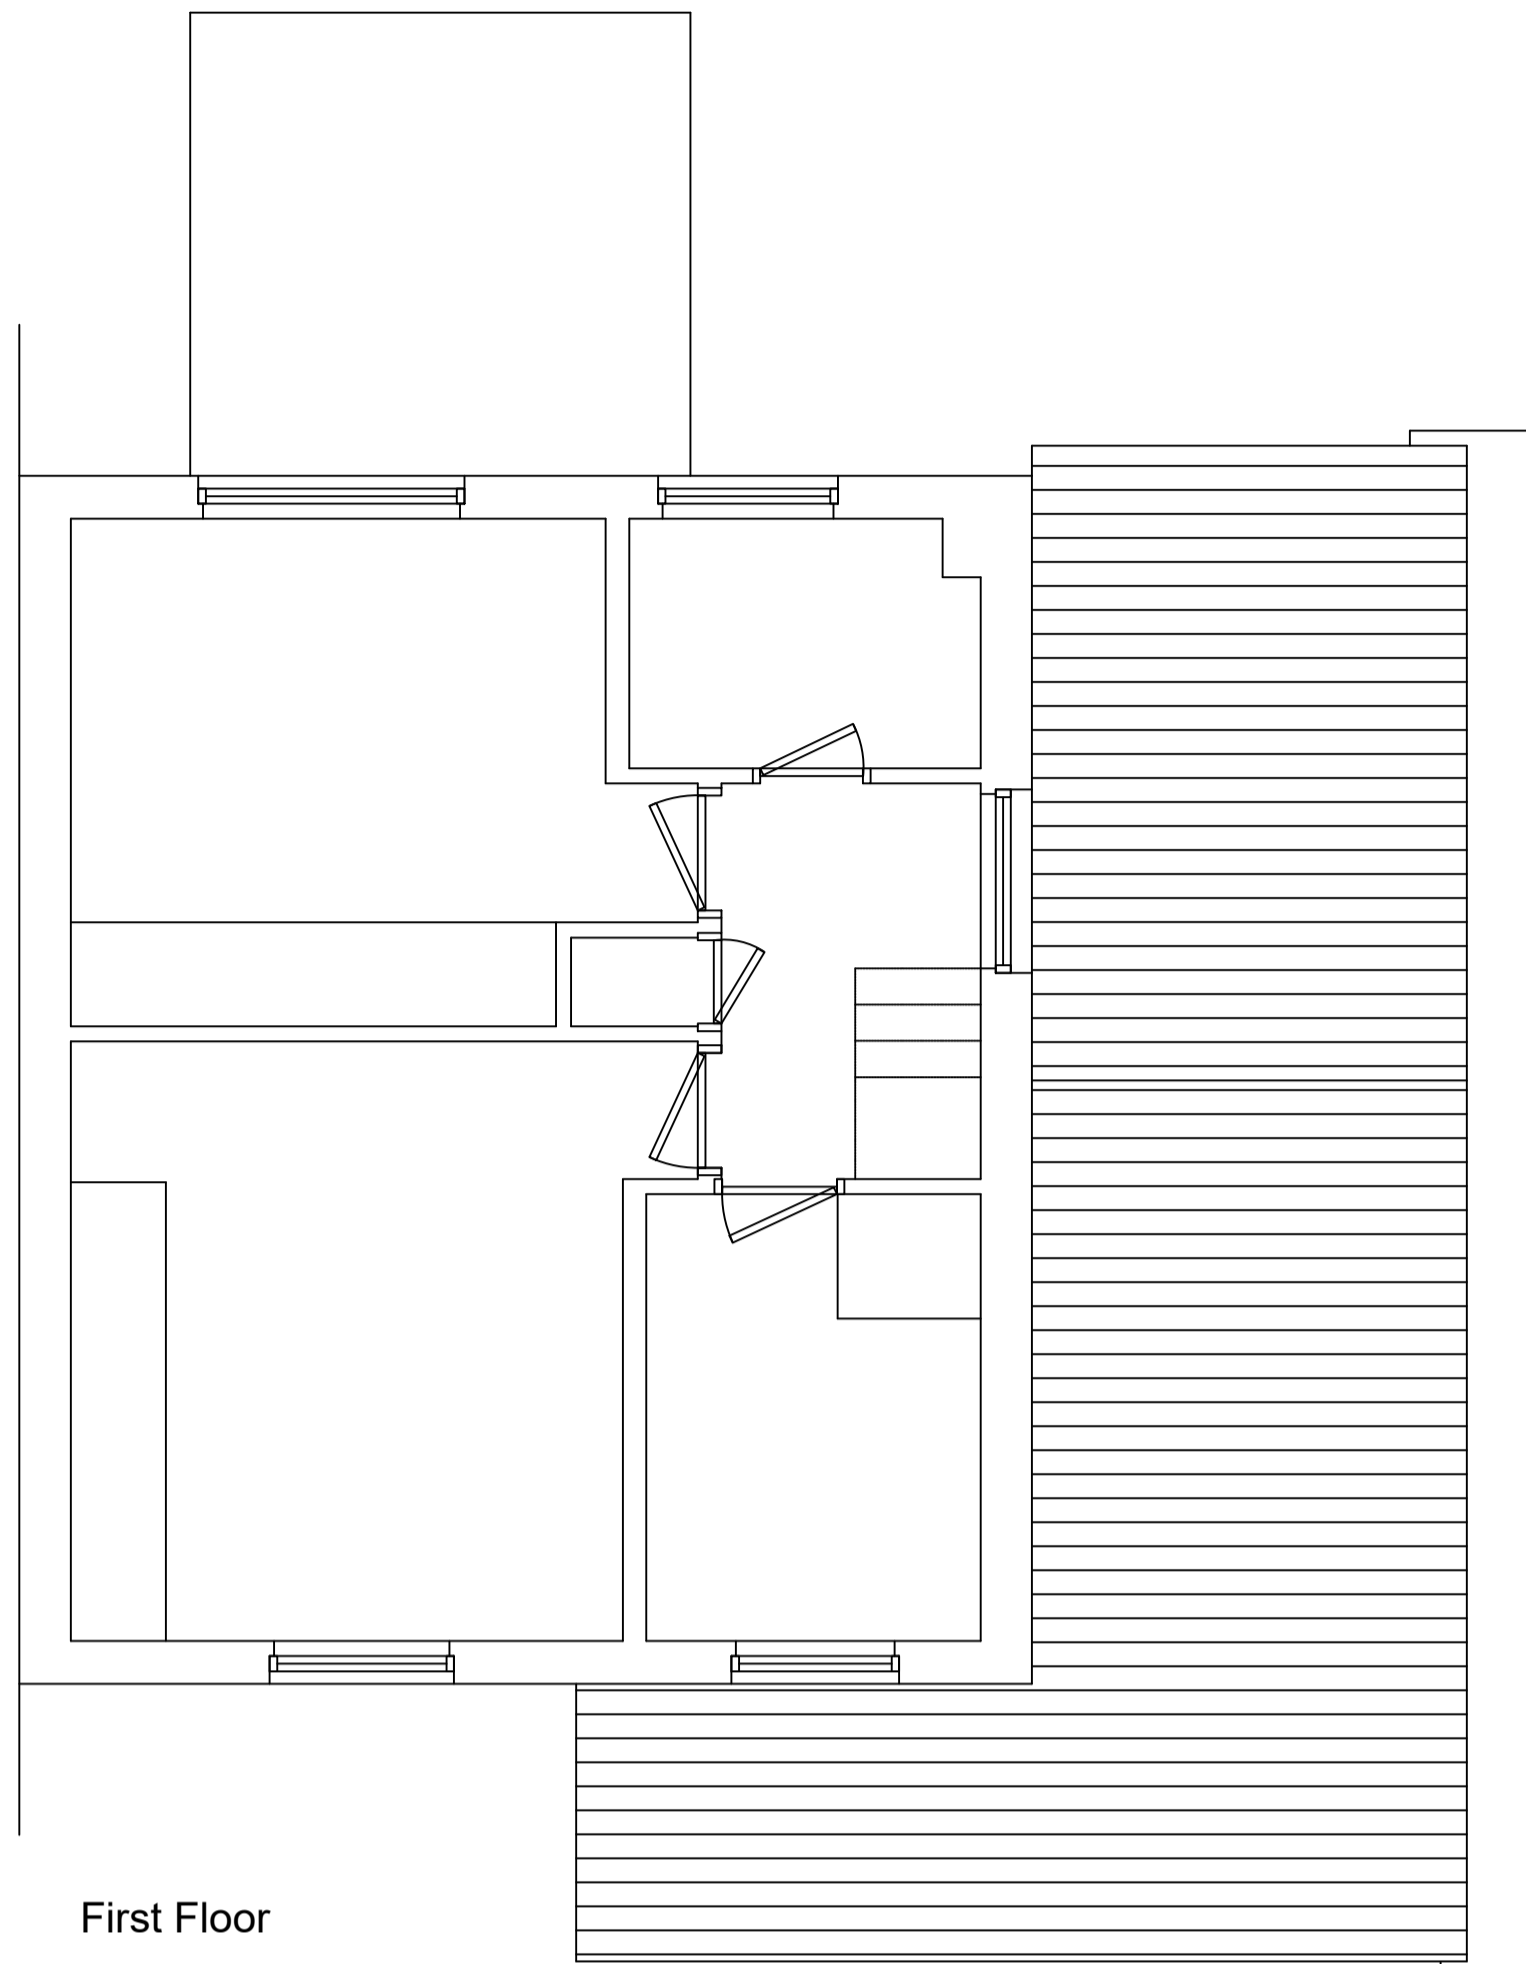

First Floor

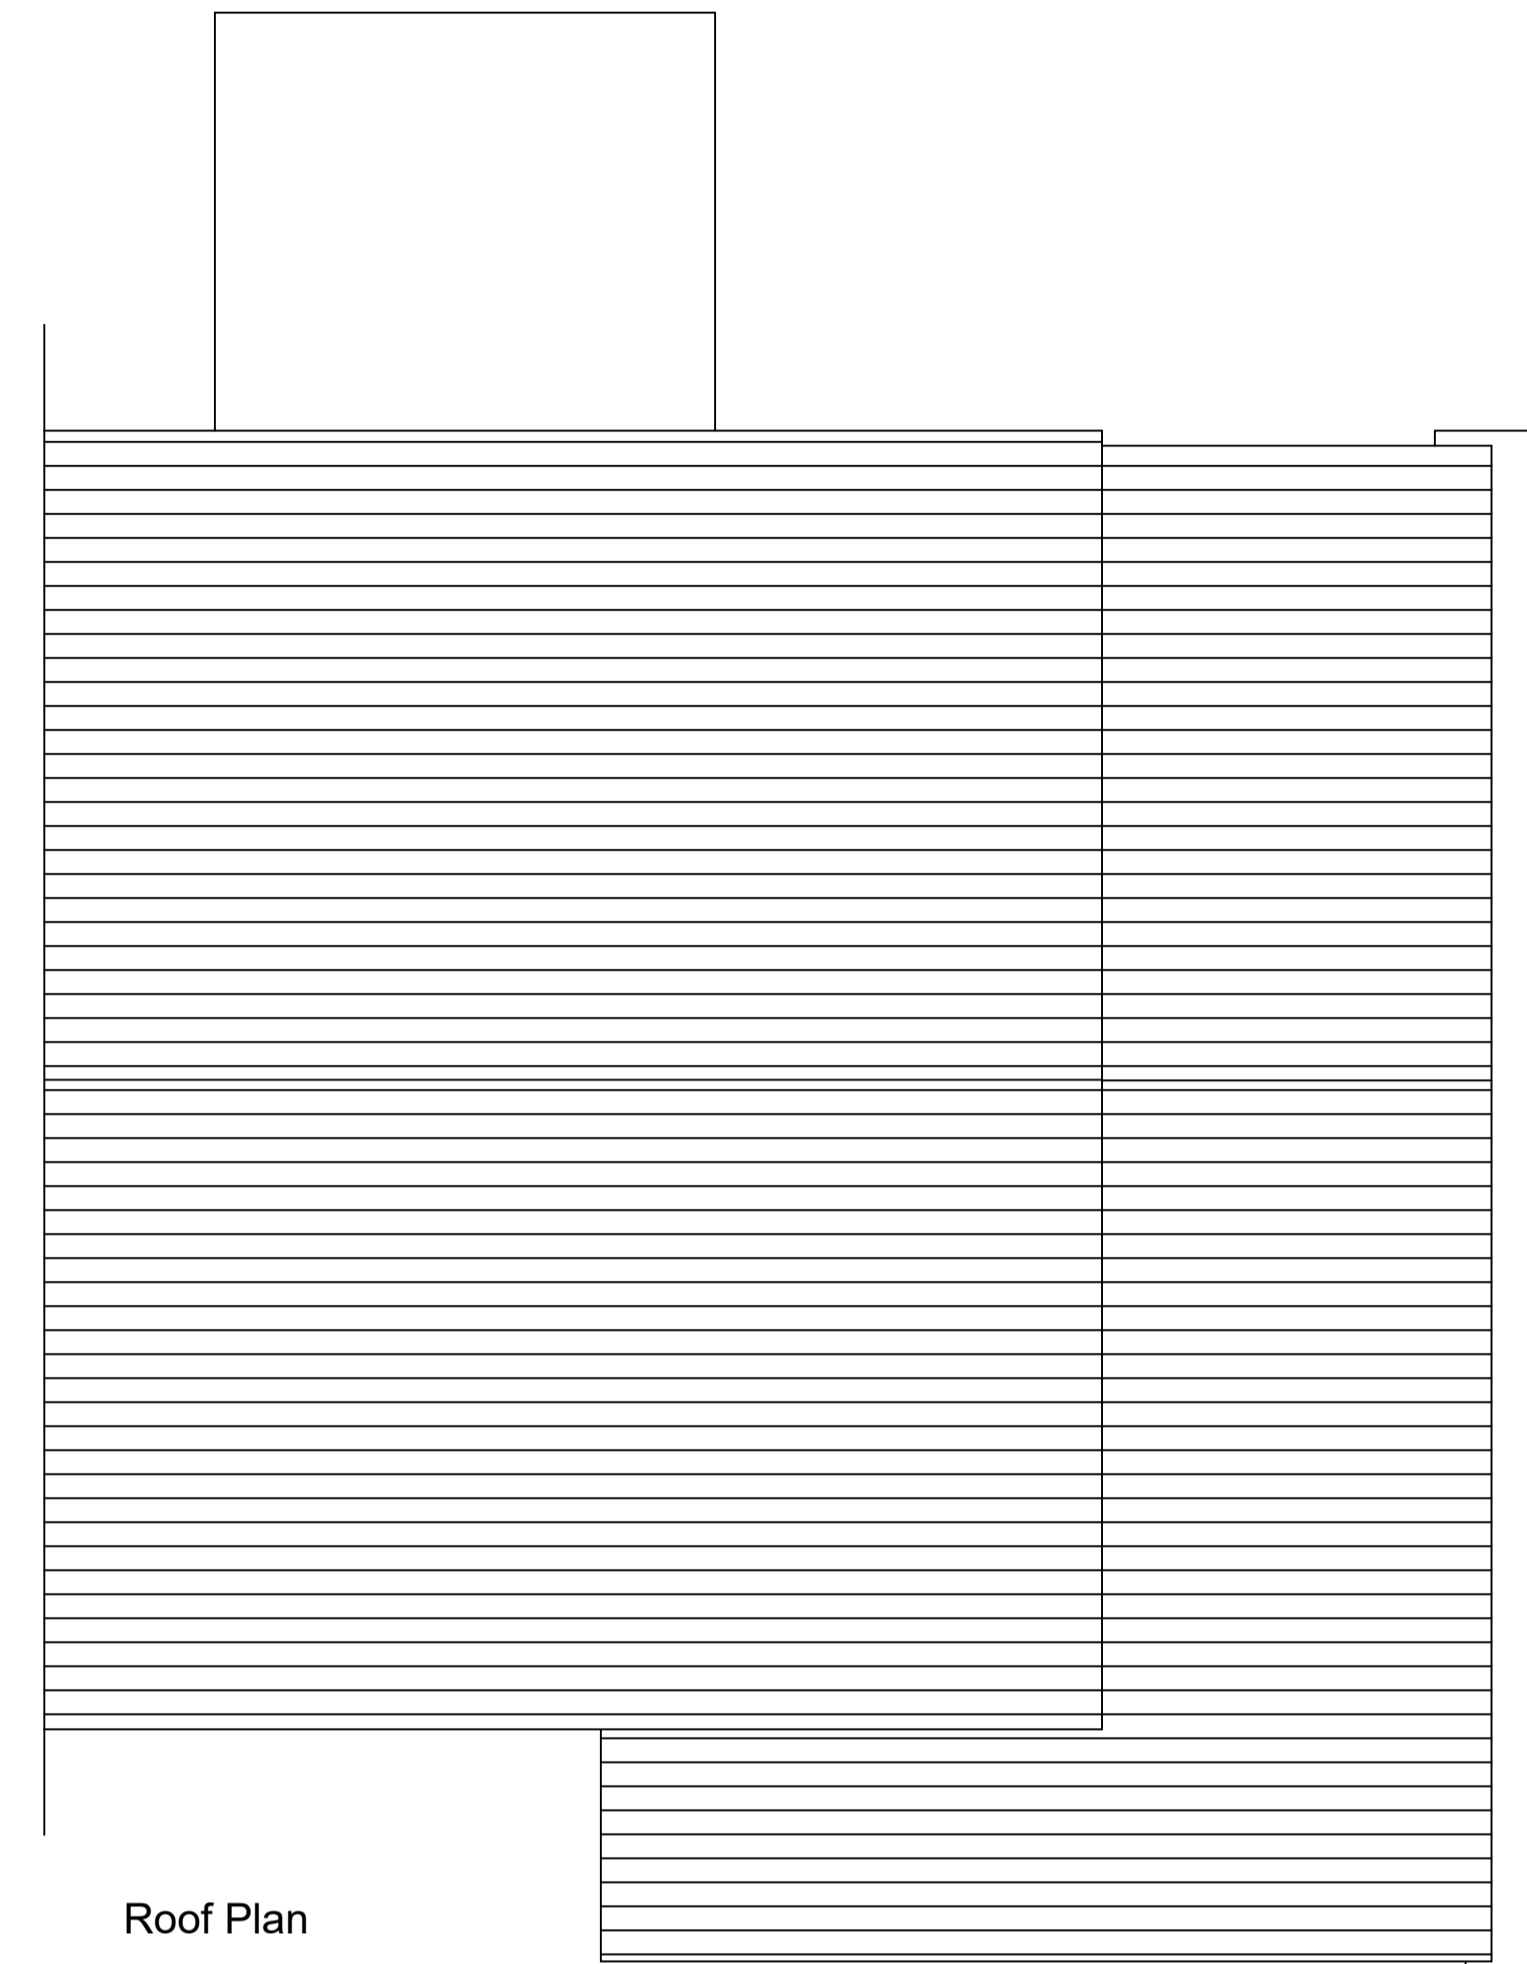


Roof Plan


Notes

- 1 All dimensions to be verified on site prior to any shop or site works being commenced.
- 2 Any discrepancies to be reported to the architect before any work is put in hand.
- 3 Do not scale from this drawing.
- 4 This drawing is to be read in conjunction with relevant consultant's and specialist's drawing.
- 5 This is a metric drawing.

drawing is issued on condition that it is not copied, reproduced, retained or disclosed to any unauthorised person either wholly or in part without the written consent of arnold clark automobiles limited.

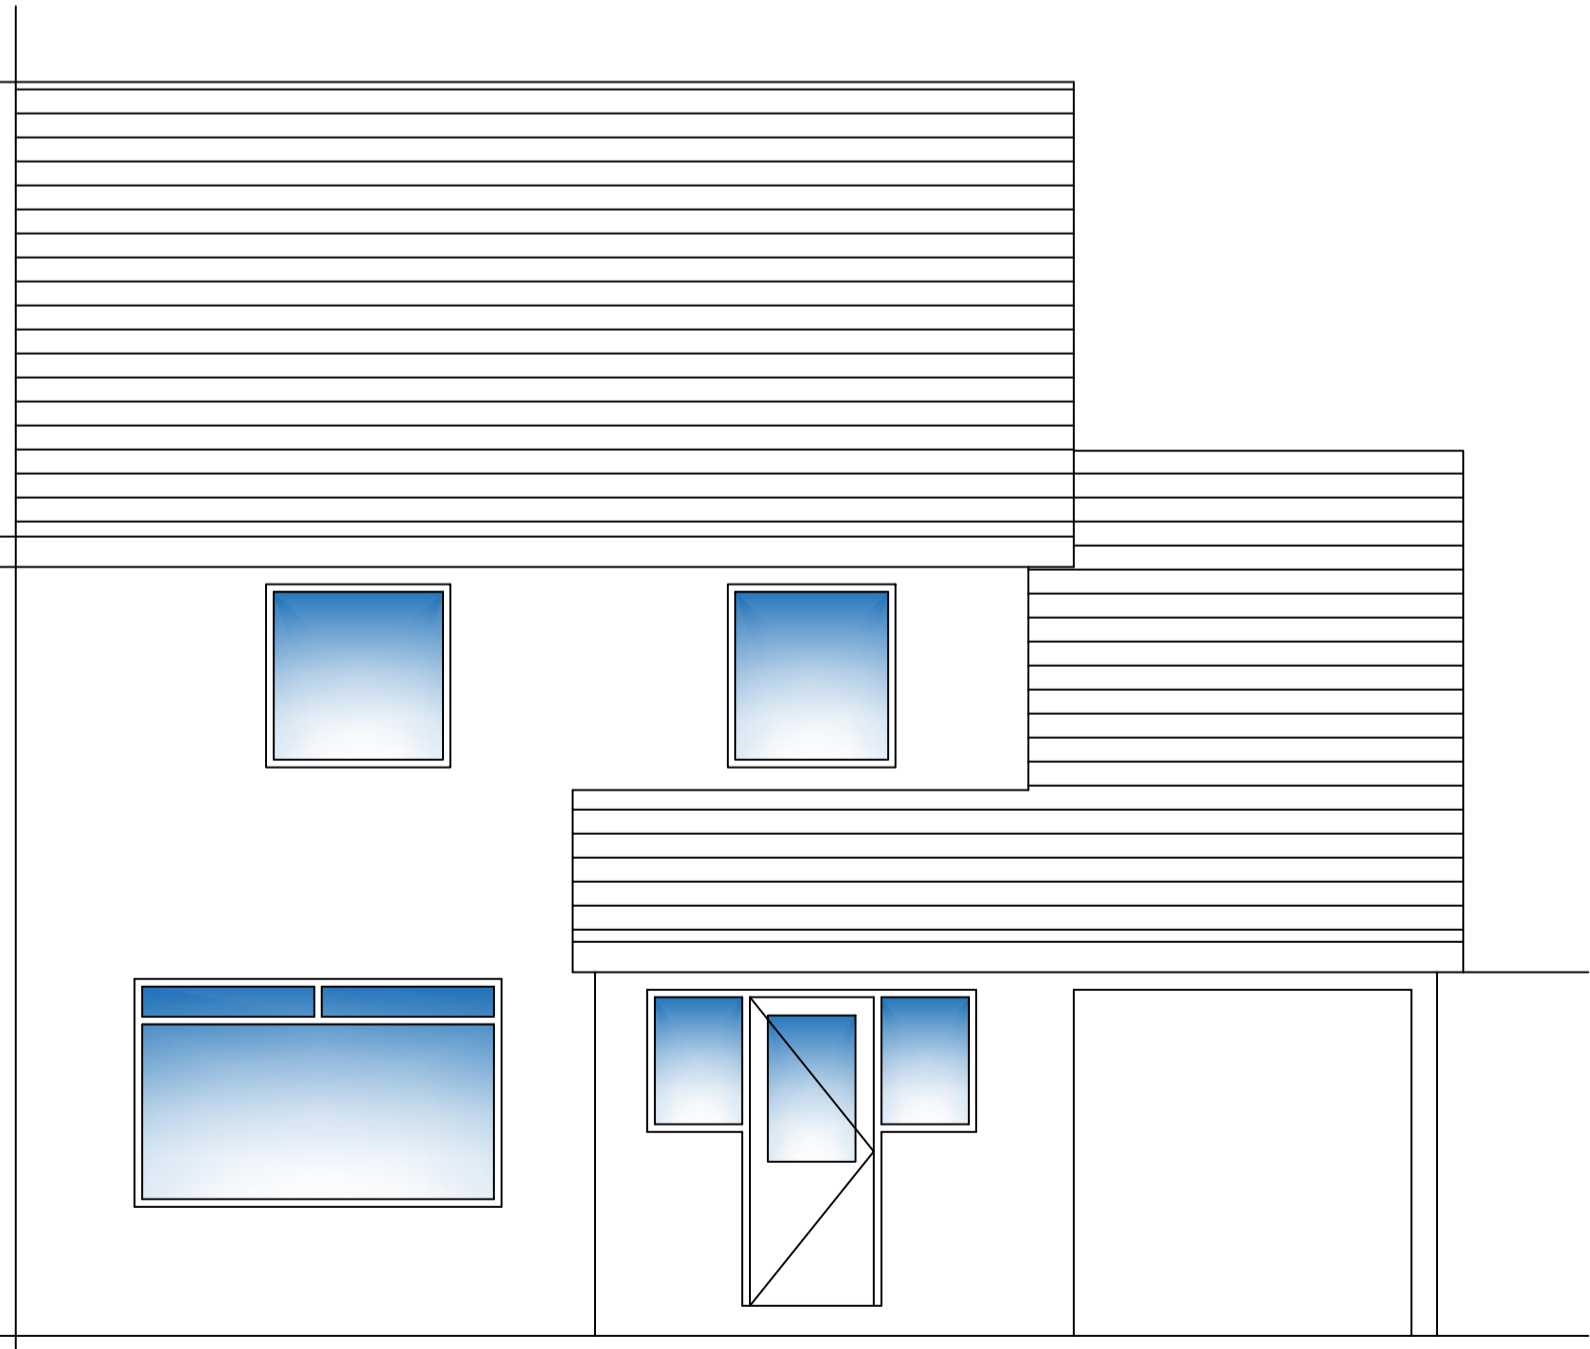

Front Elevation

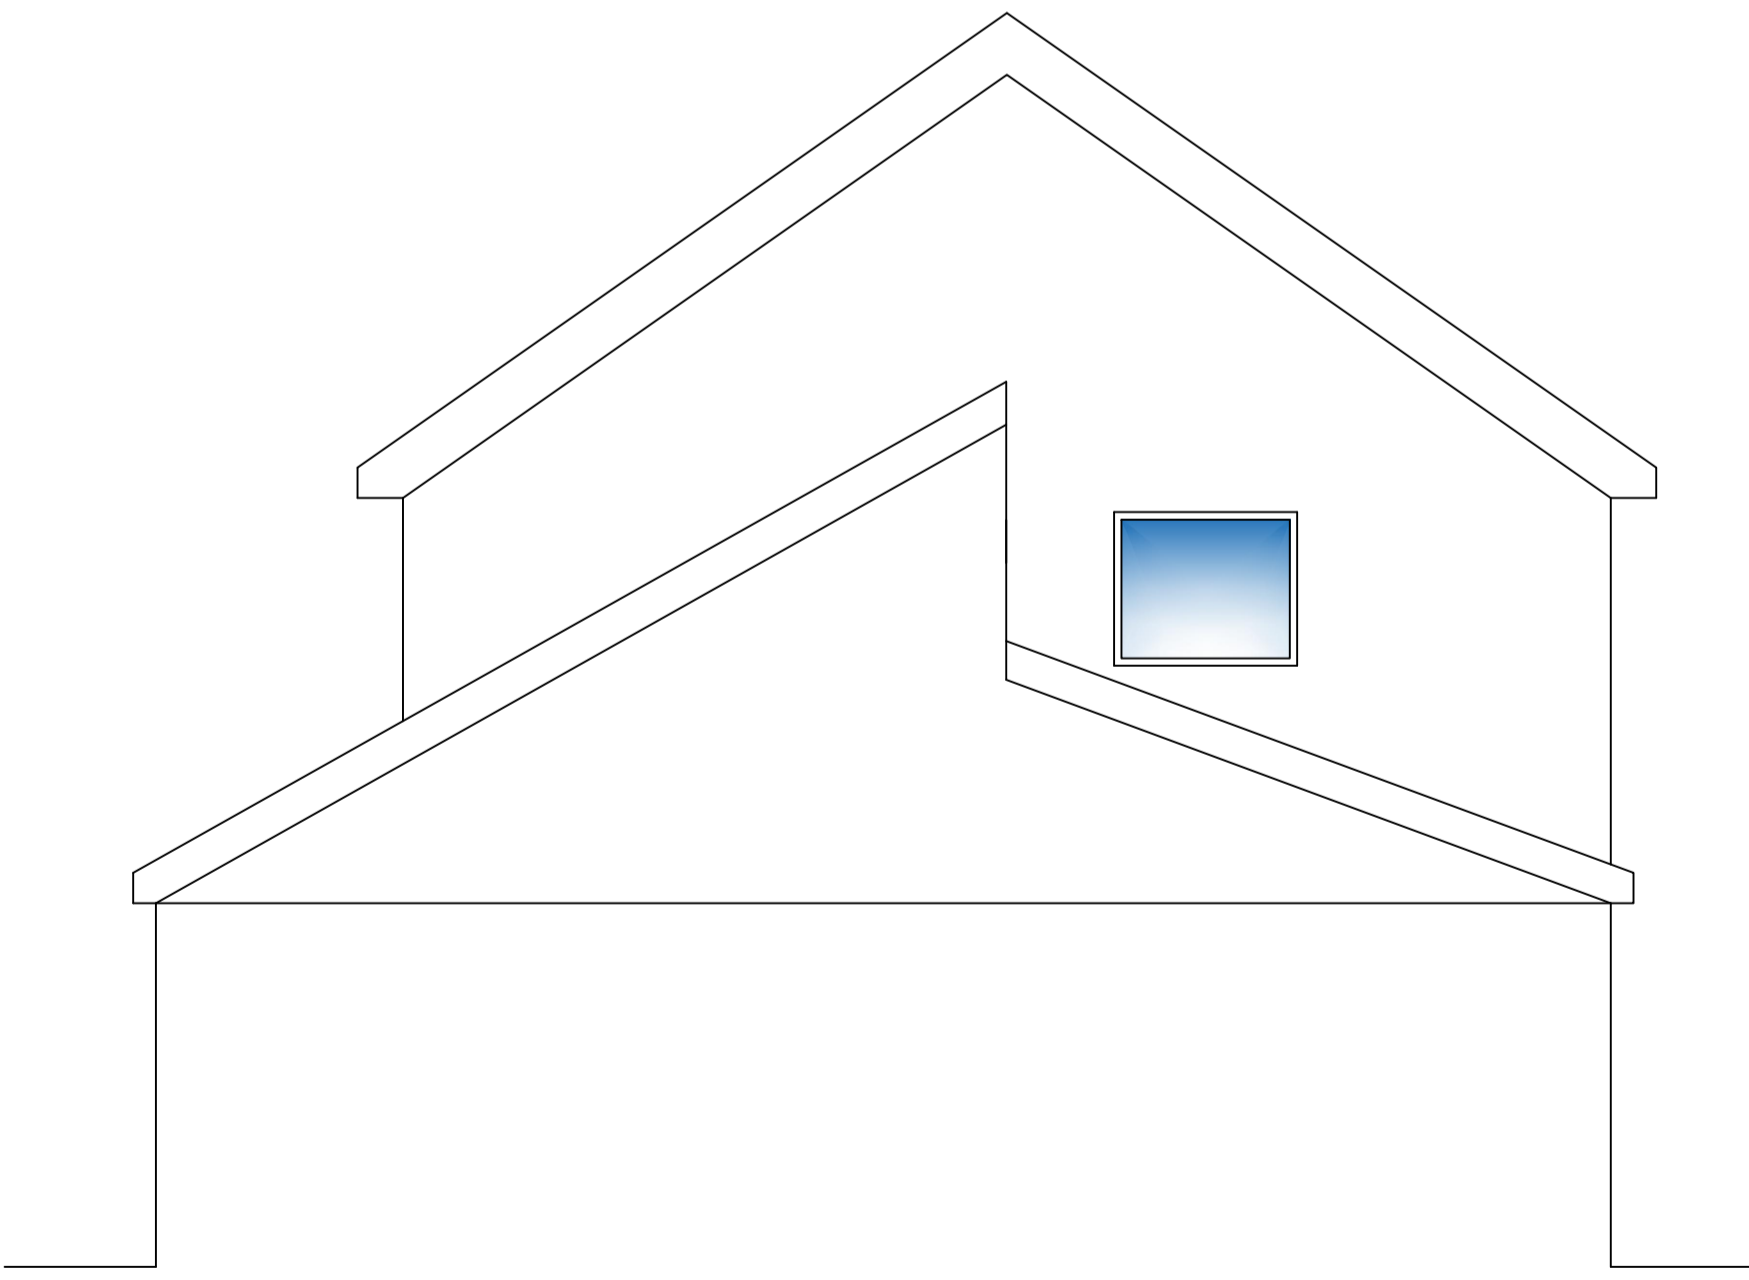

Side Elevation



Rear Elevation

DATE	REVISION	INITIALS
A	18.05.21	Annotated

Project
Allan & Elaine Thomson
Extension over Garage

Description
As Existing
Plans and Elevations

Job No.	Drawing No.	Revision
001	Ex 001	A
Date	13/09/20	Drawn JMcC
		Scale 1:50 @A1

James McCallum
 16f Park Street
 Kilmarnock
 tel. 07738821129
 w : jamesmccallum42@outlook.com