



Ground Floor

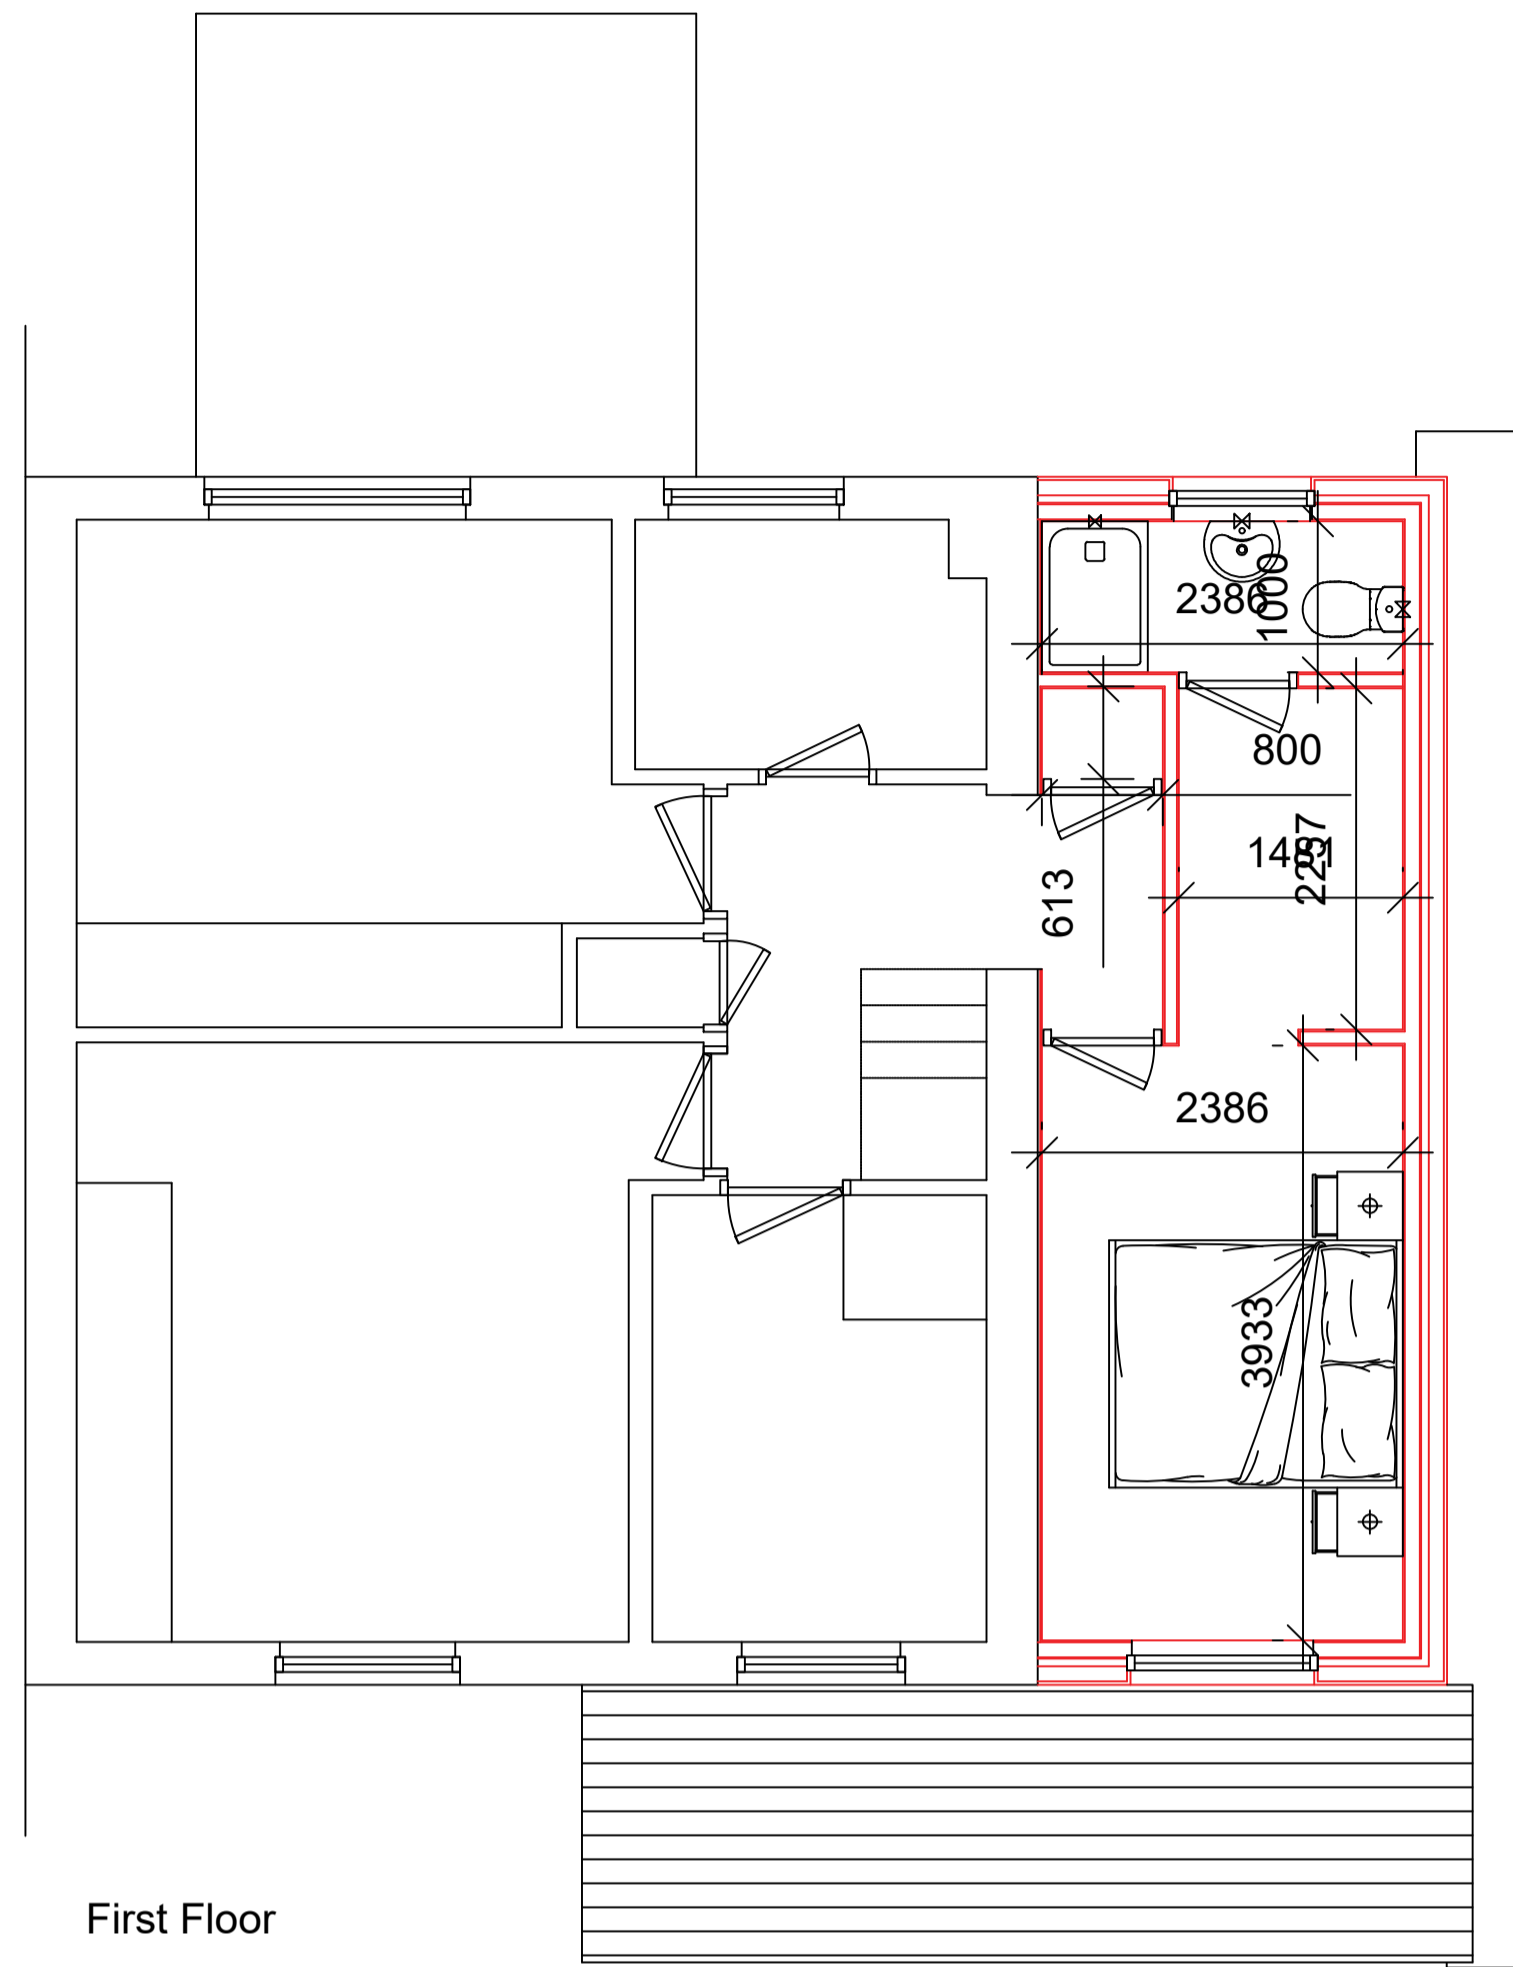


First Floor

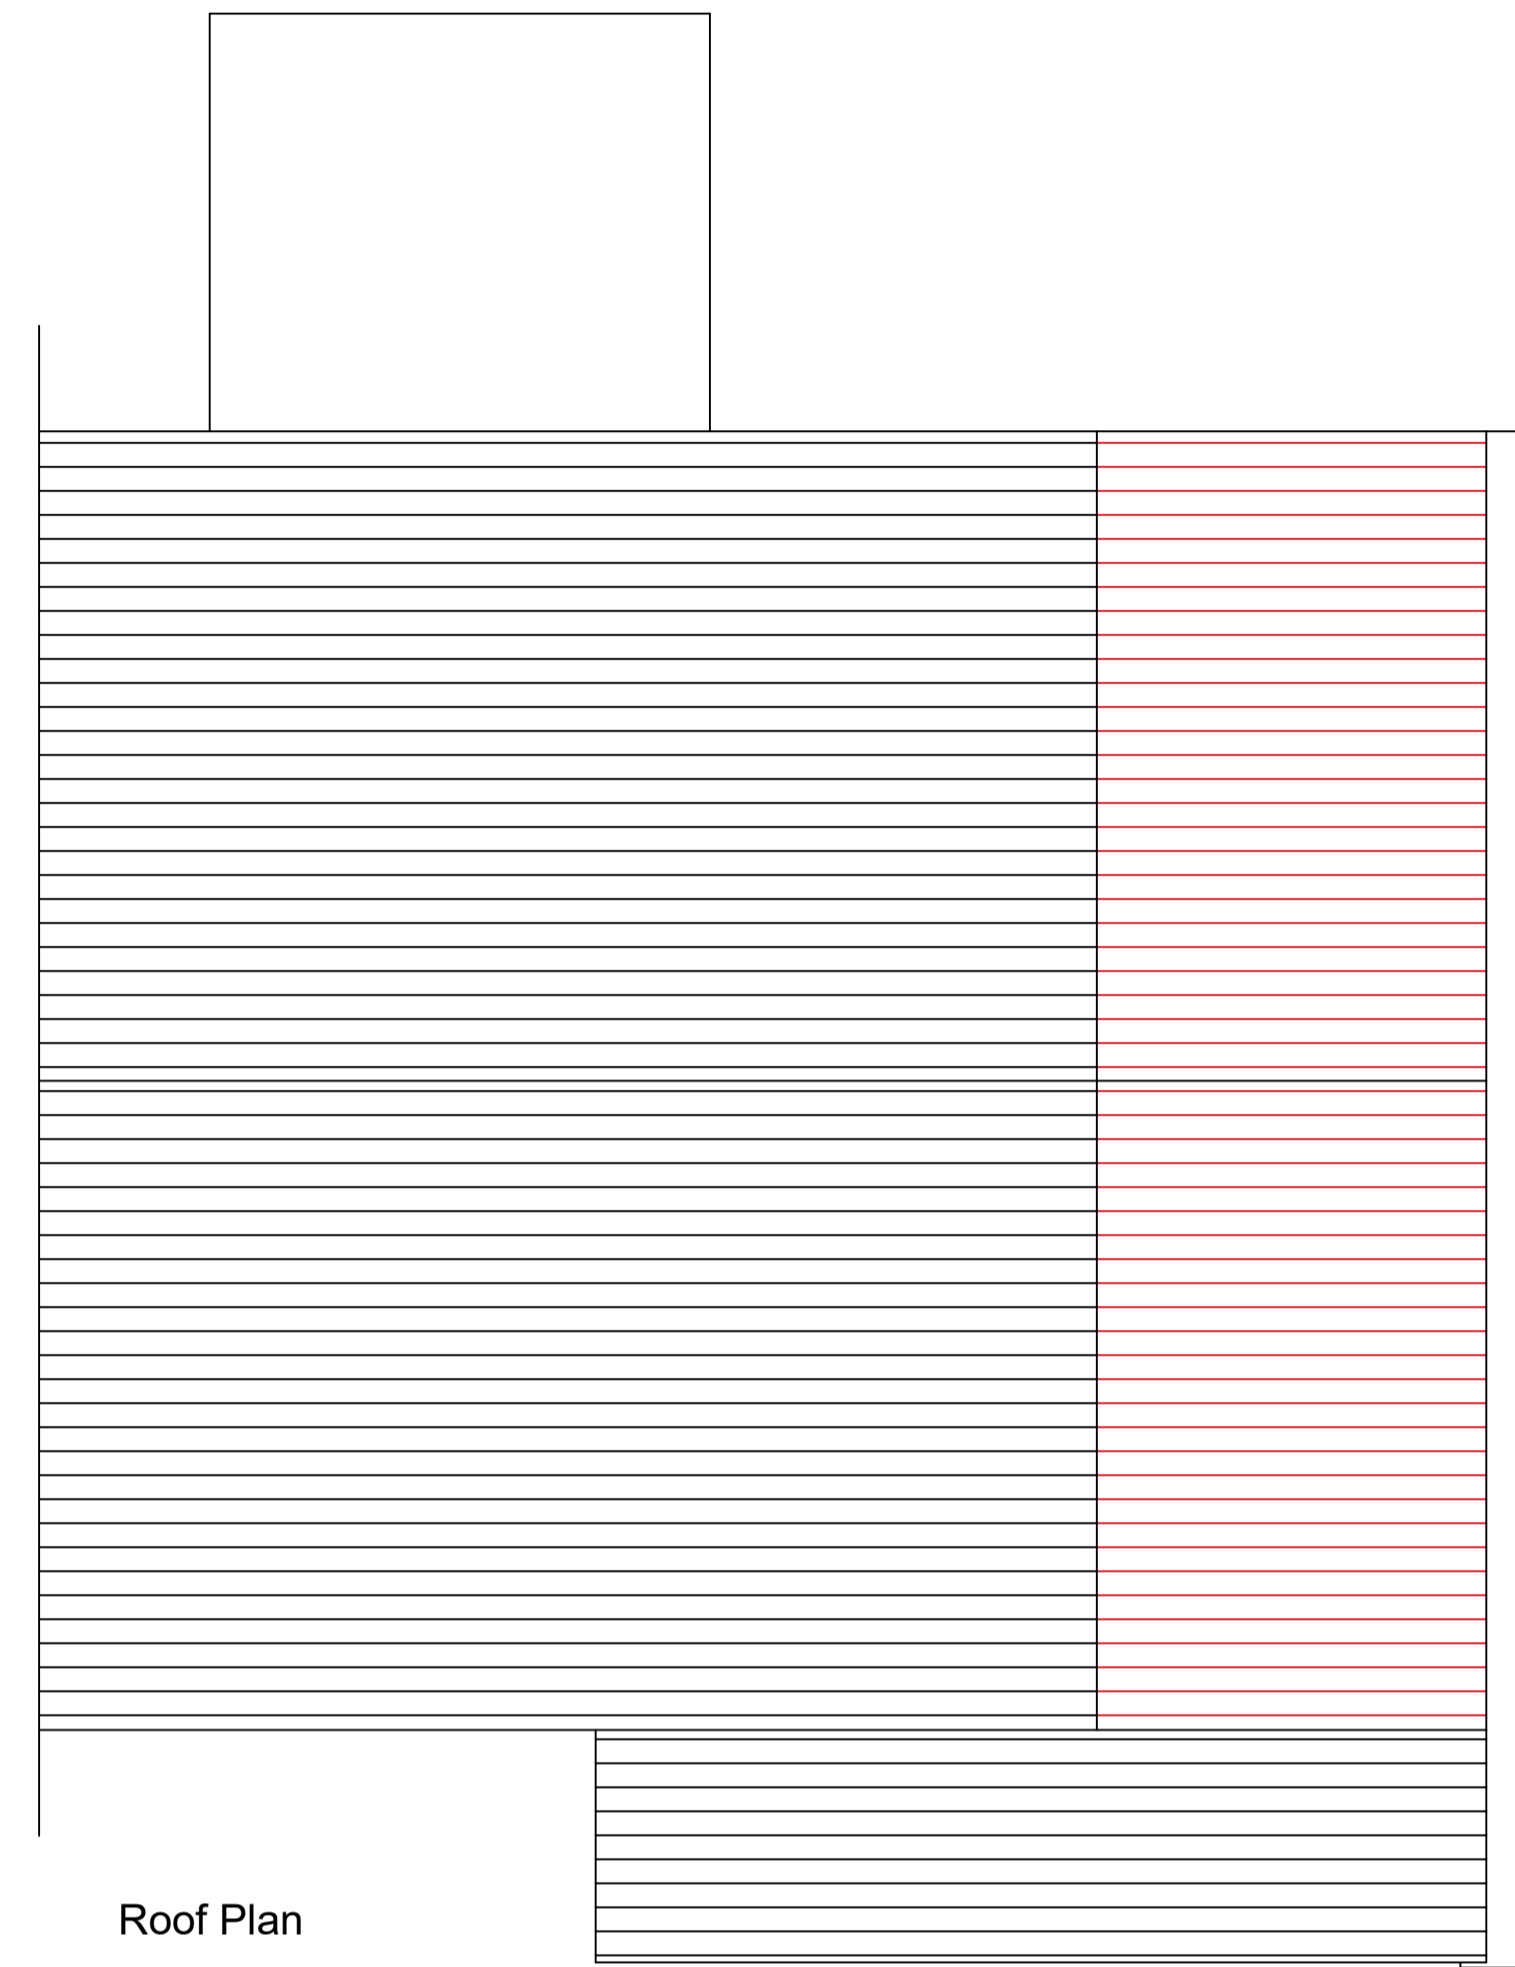


Roof Plan


- Notes
- 1 All dimensions to be verified on site prior to any shop or site works being commenced.
  - 2 Any discrepancies to be reported to the architect before any work is put in hand.
  - 3 Do not scale from this drawing.
  - 4 This drawing is to be read in conjunction with relevant consultants and specialist's drawing.
  - 5 This is a metric drawing.
- drawing is issued on condition that it is not copied, reproduced, retained or disclosed to any unauthorised person either wholly or in part without the written consent of arnold clark automobiles limited.

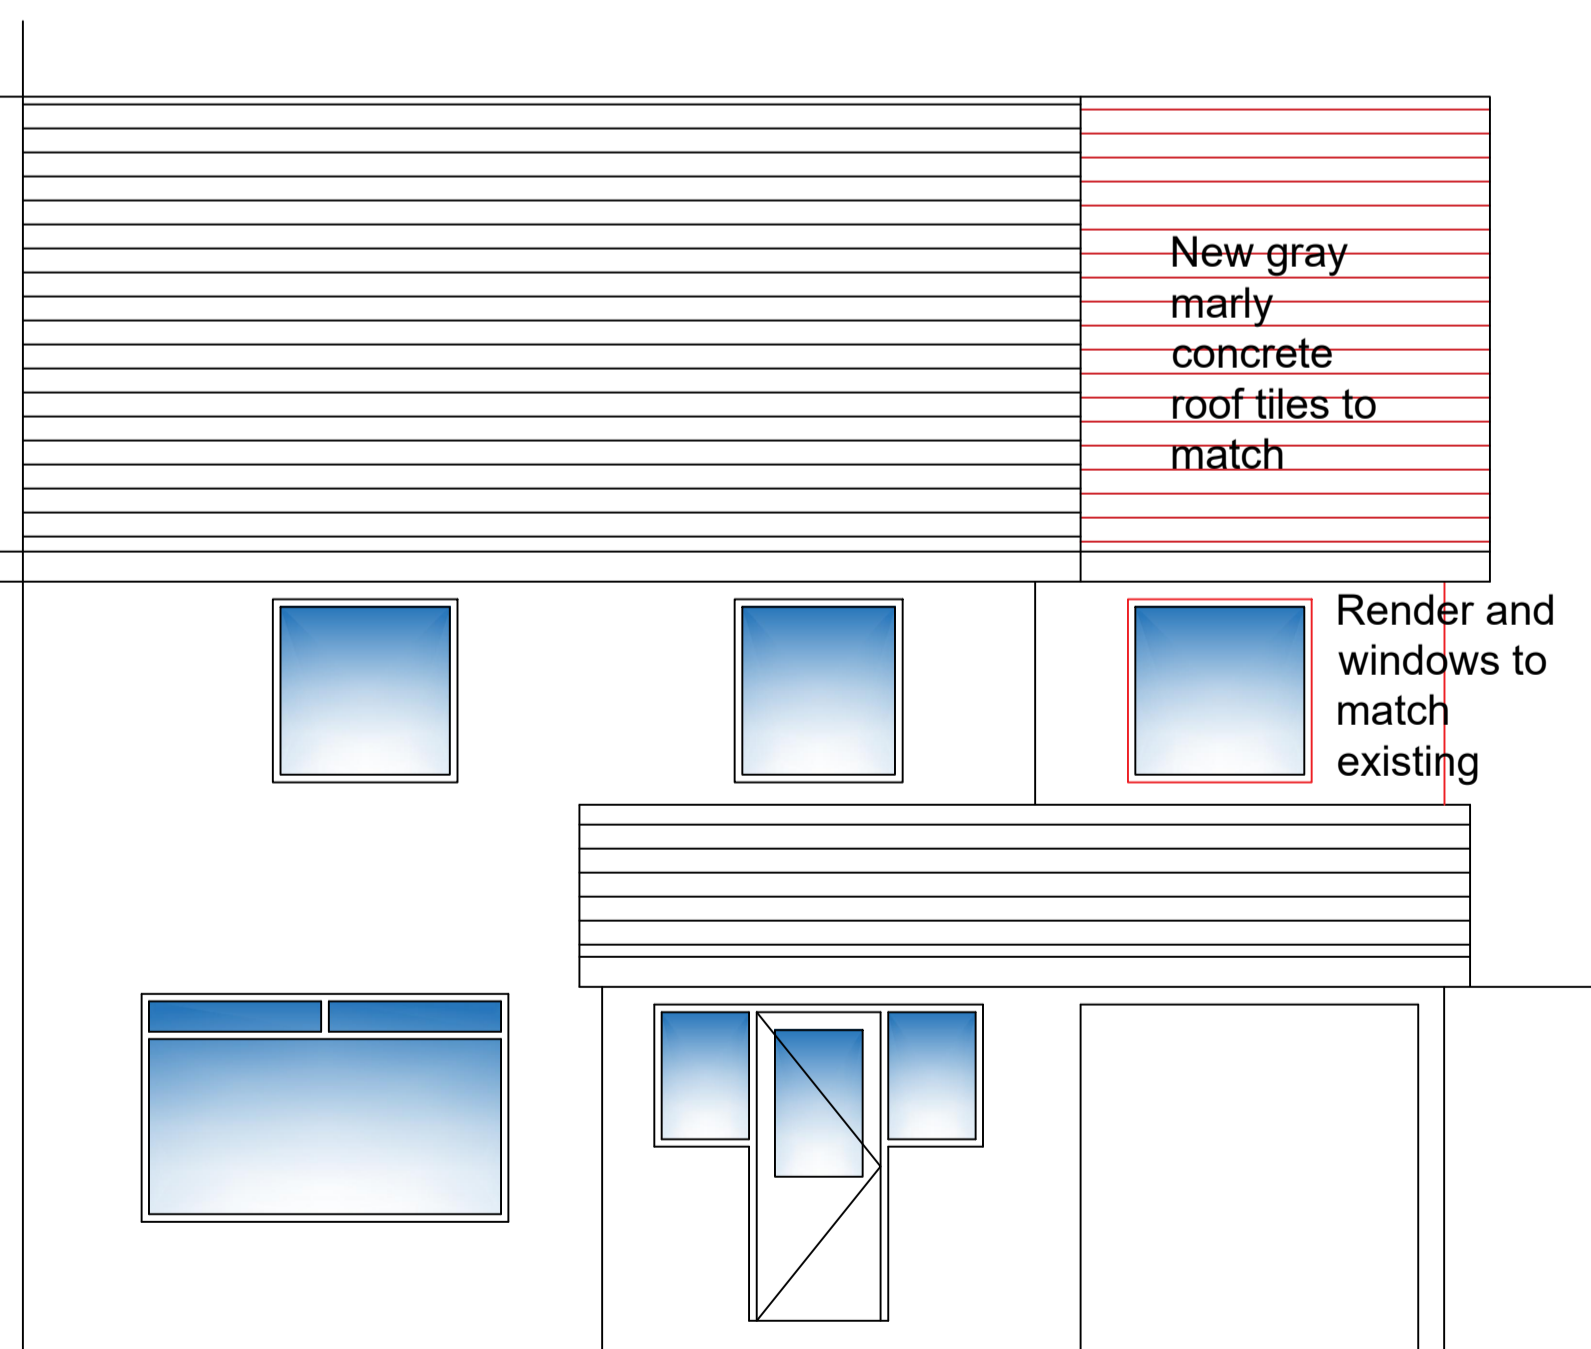

Front Elevation

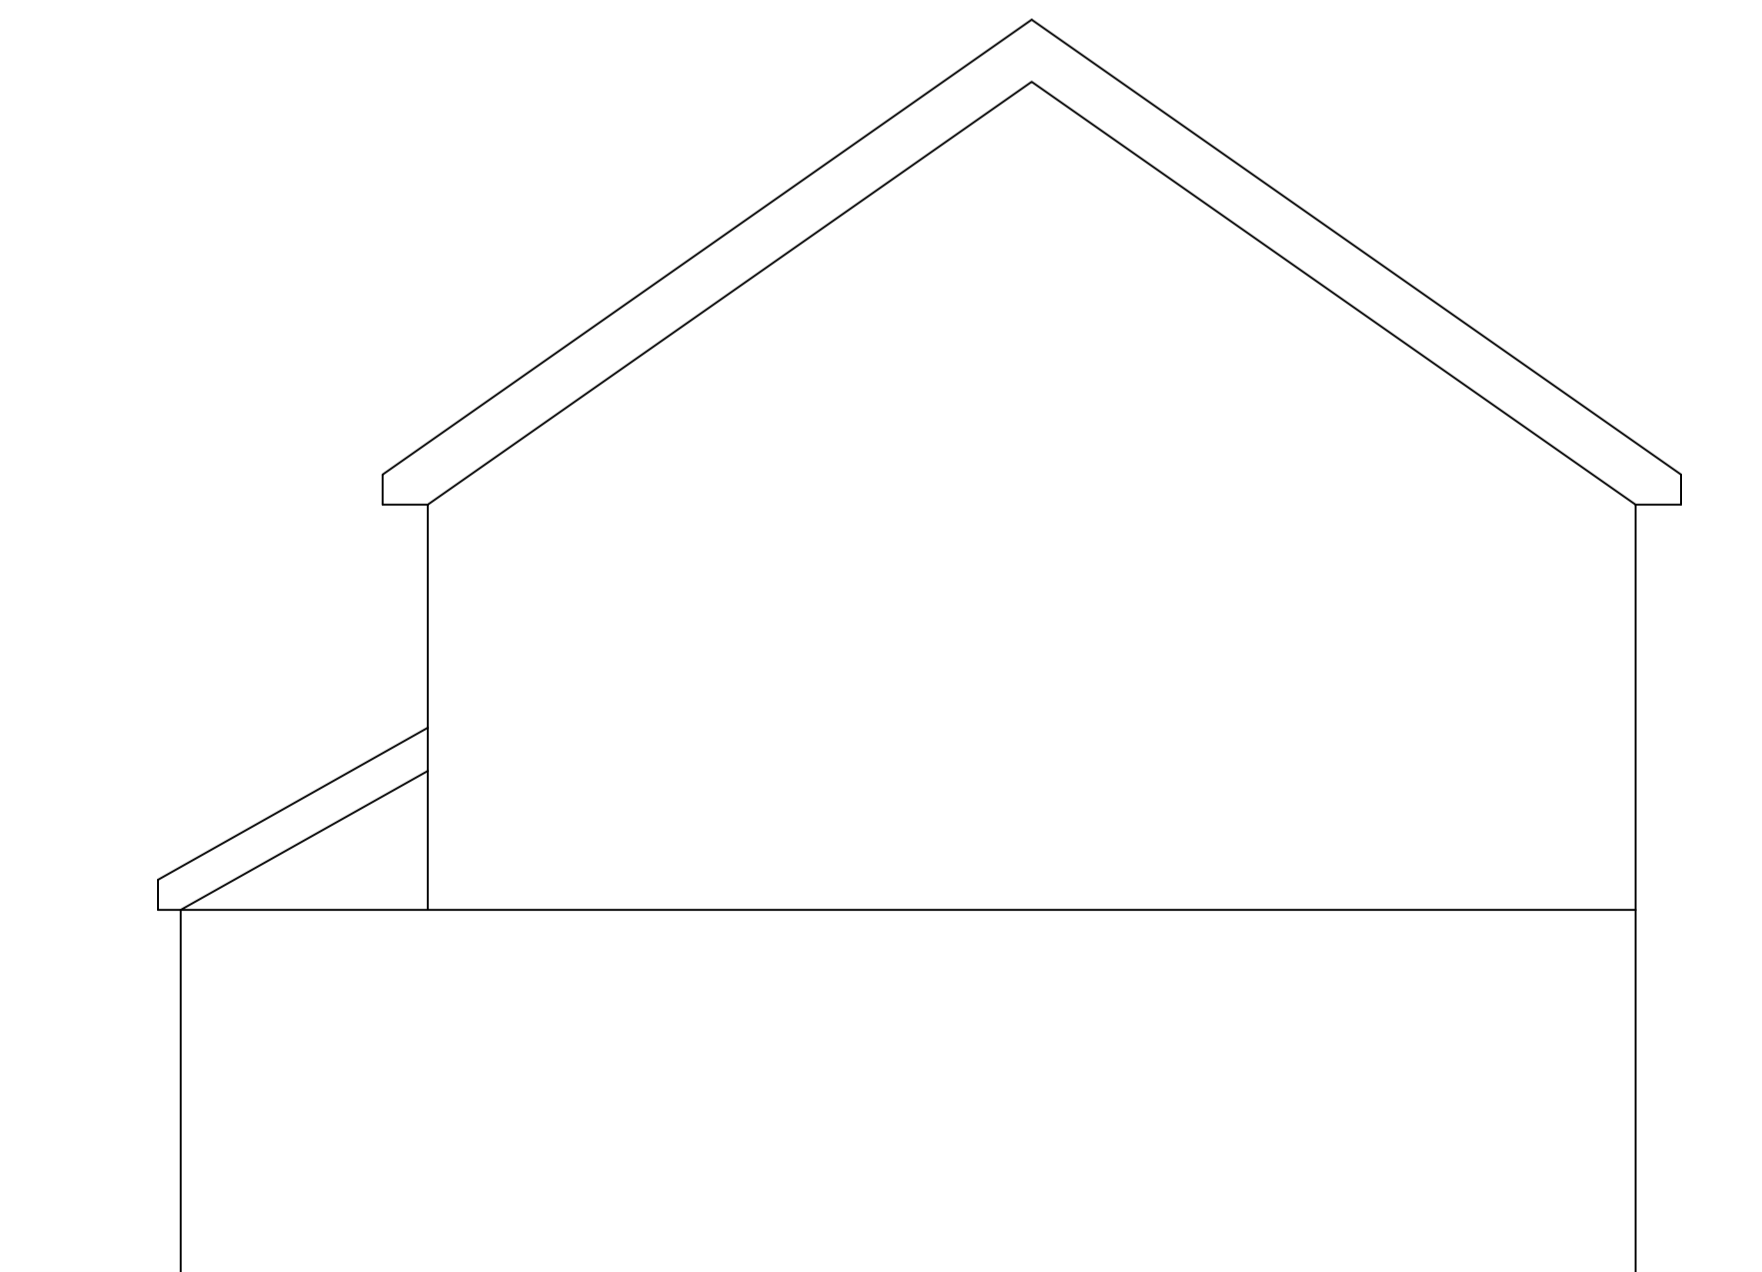

Side Elevation

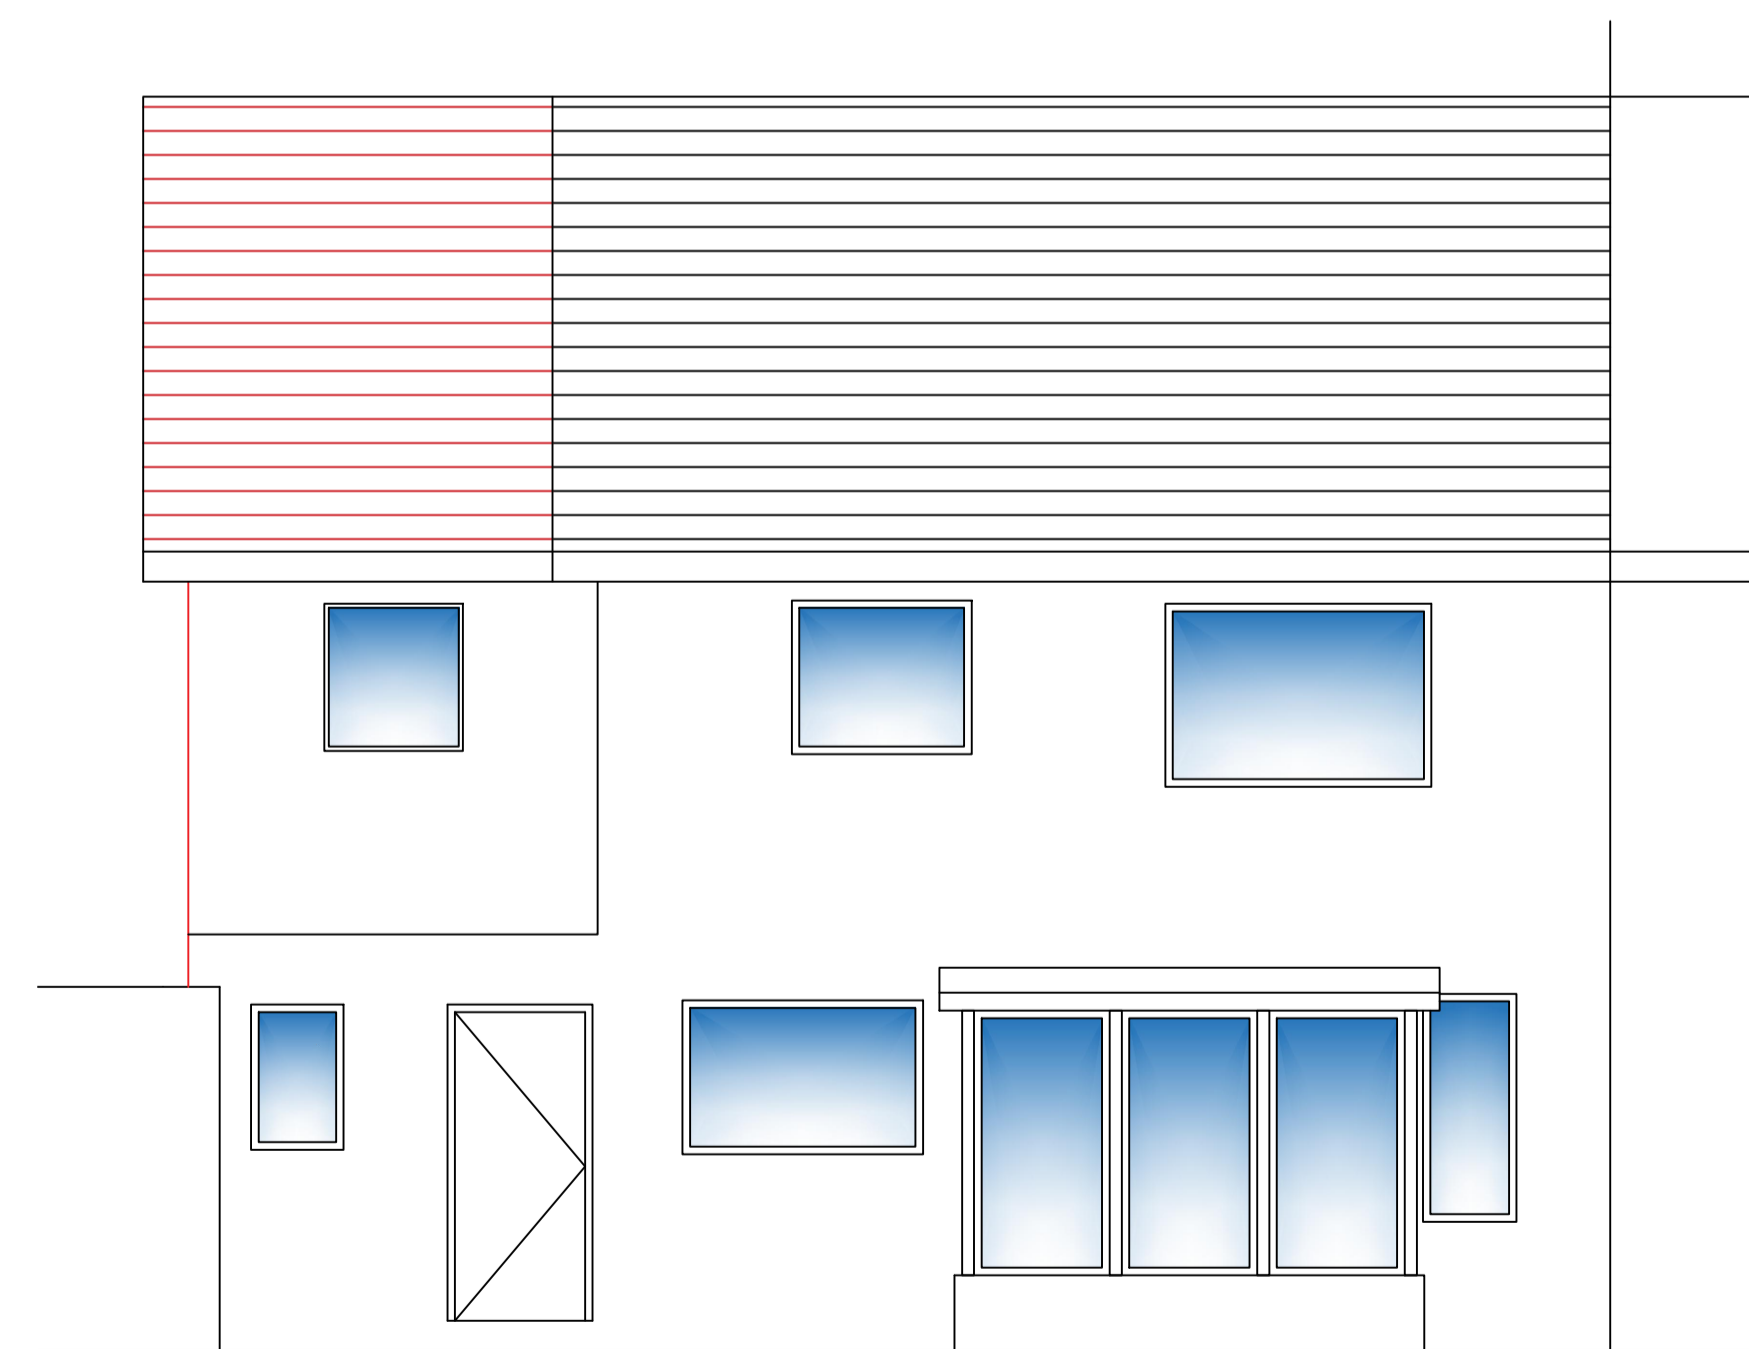

Rear Elevation

DATE	REVISION	INITIALS
A 18.05.21	Annotated	

Project  
**Allan & Elaine Thomson**  
 Extension over Garage

Description  
**As Proposed**  
**Plans and Elevations**

Job No.	Drawing No.	Revision
<b>001</b>	<b>Pr 001</b>	<b>A</b>

Date 13/09/20      Drawn JMcC      Scale 1:50 @A1

James McCallum  
 16f Park Street  
 Kilmarnock  
 tel. 07738821129  
 w : jamesmccallum42@outlook.com