




South Elevation

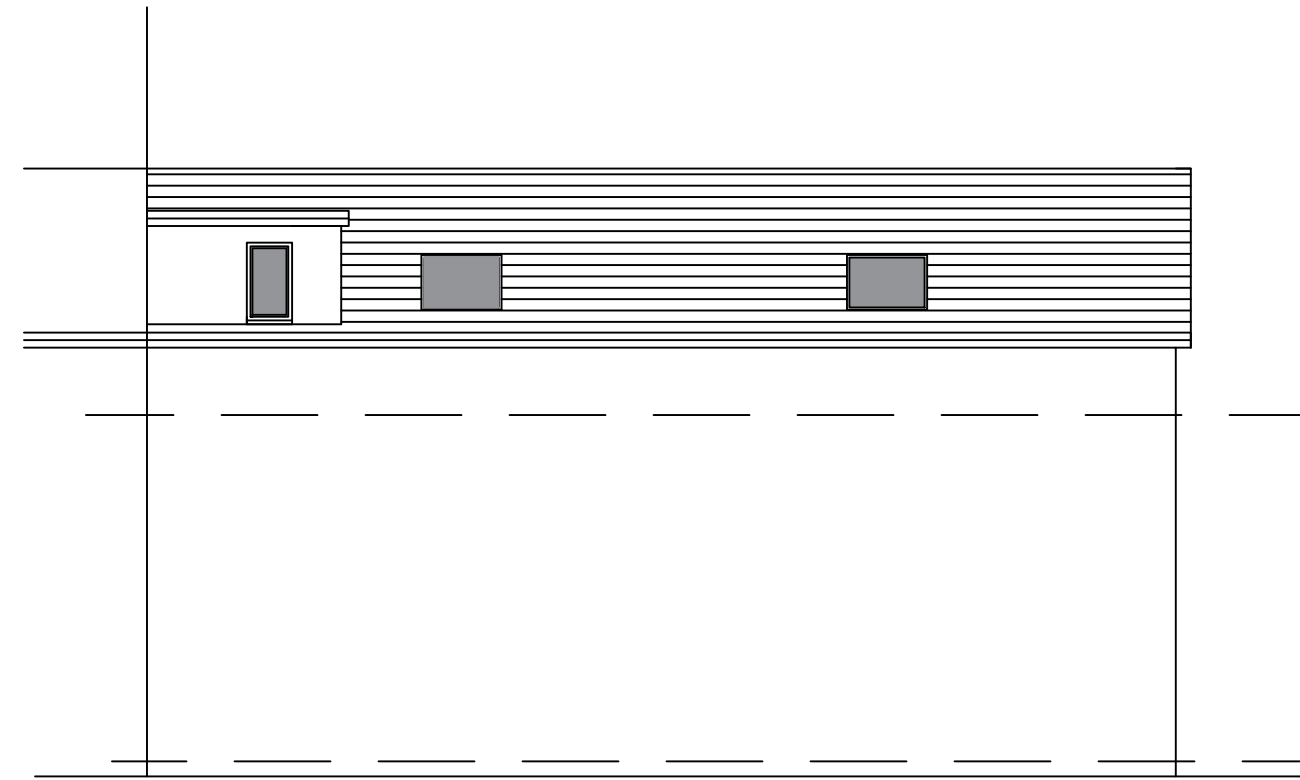

North Elevation

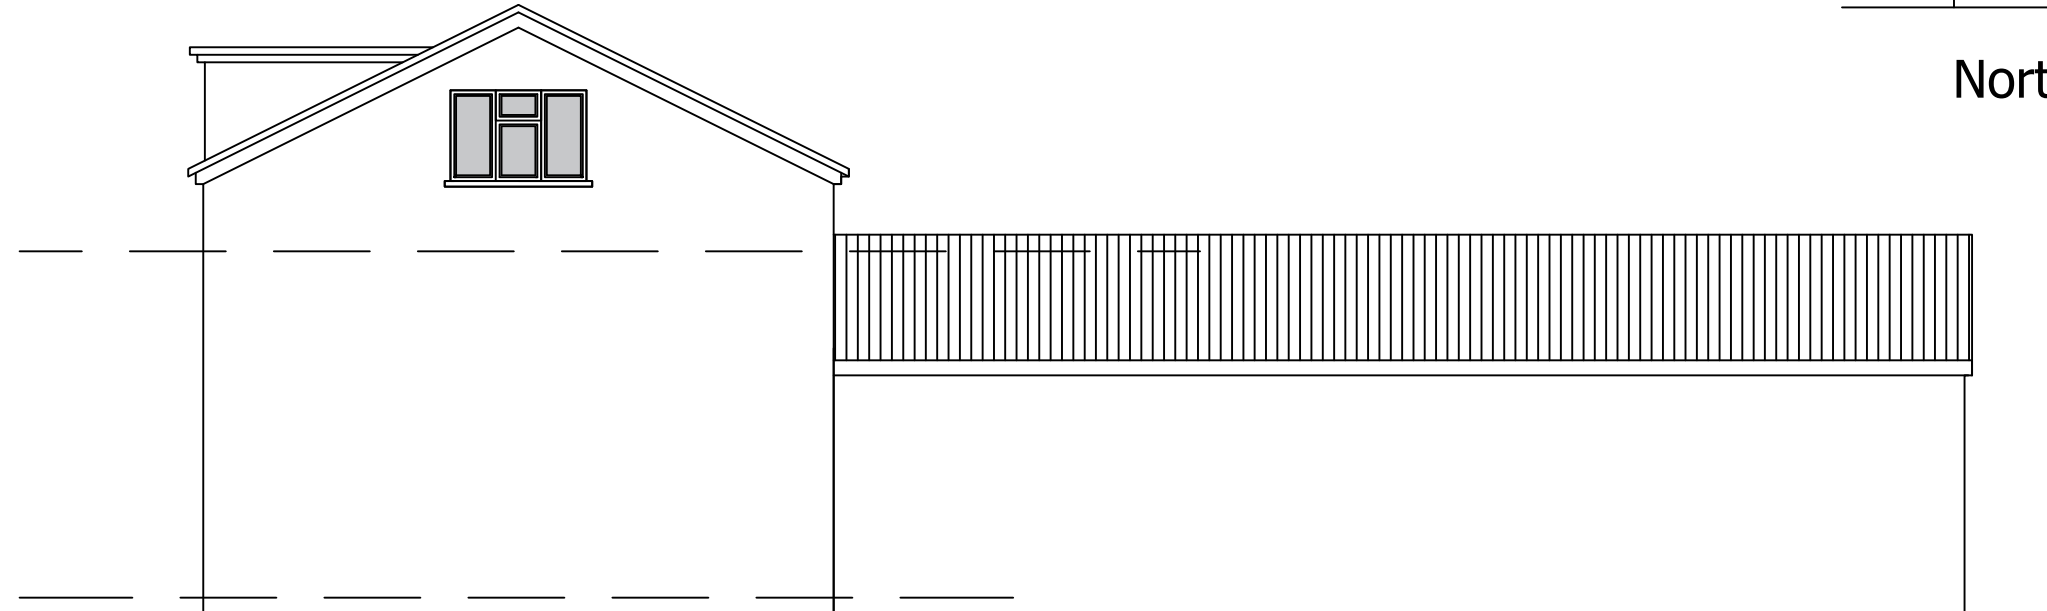

West Elevation

 

notes

Do not scale from this drawing. All dimensions are to be checked on site prior to work commencing or preparation of shop working drawings – any discrepancies should be notified immediately. This drawing is the copyright of JPD Architecture UK Ltd and should not be reproduced without prior written approval. This drawing is to be read in conjunction with all relevant specifications.

For Planning Purposes Only

project		drawing title		
client		Existing Elevations		
Mr & Mrs Earl				
project title				
Stone Orchard Barn				
Stone Farm, Lower road,				
Buckland, Faversham				
Kent, ME13 0TW				
scale (A3)	date	project no.	drawing no.	revision
1:100	Feb 2021	JPD2106	03	00



The Studio, Tower Farm House,  
Faversham Road, Boughton Aluph,  
Ashford, Kent, TN25 4HT  
e: thestudio@jpdarch.co.uk t: 01233 639822  
w: www.jpdarchitecture.co.uk